

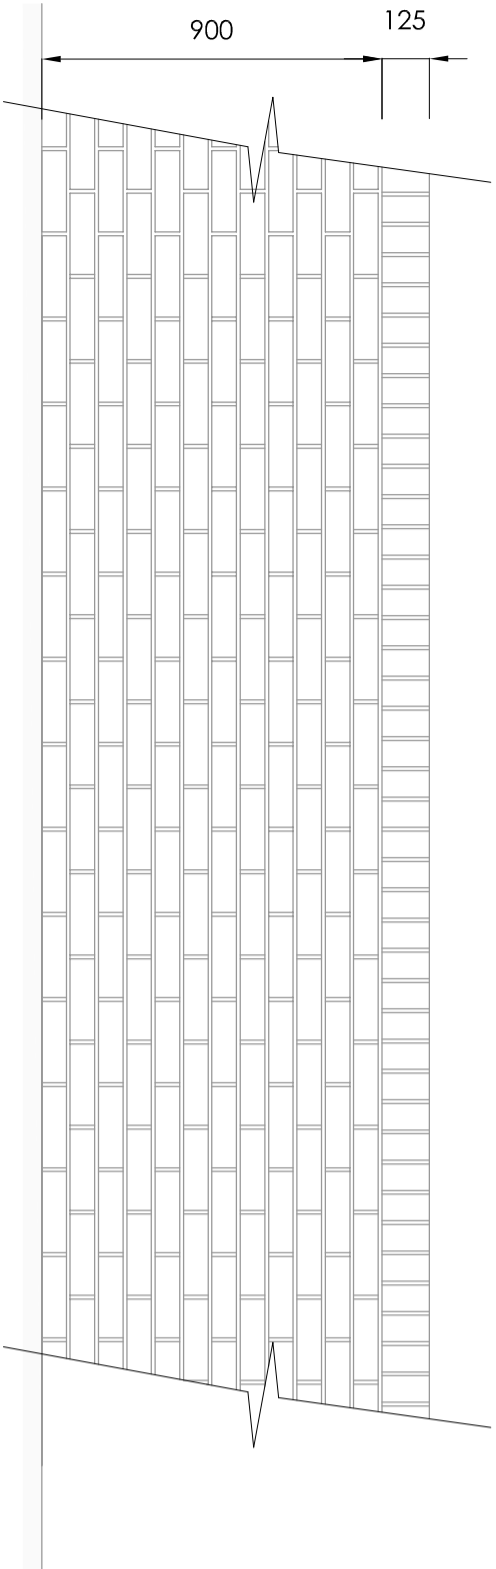
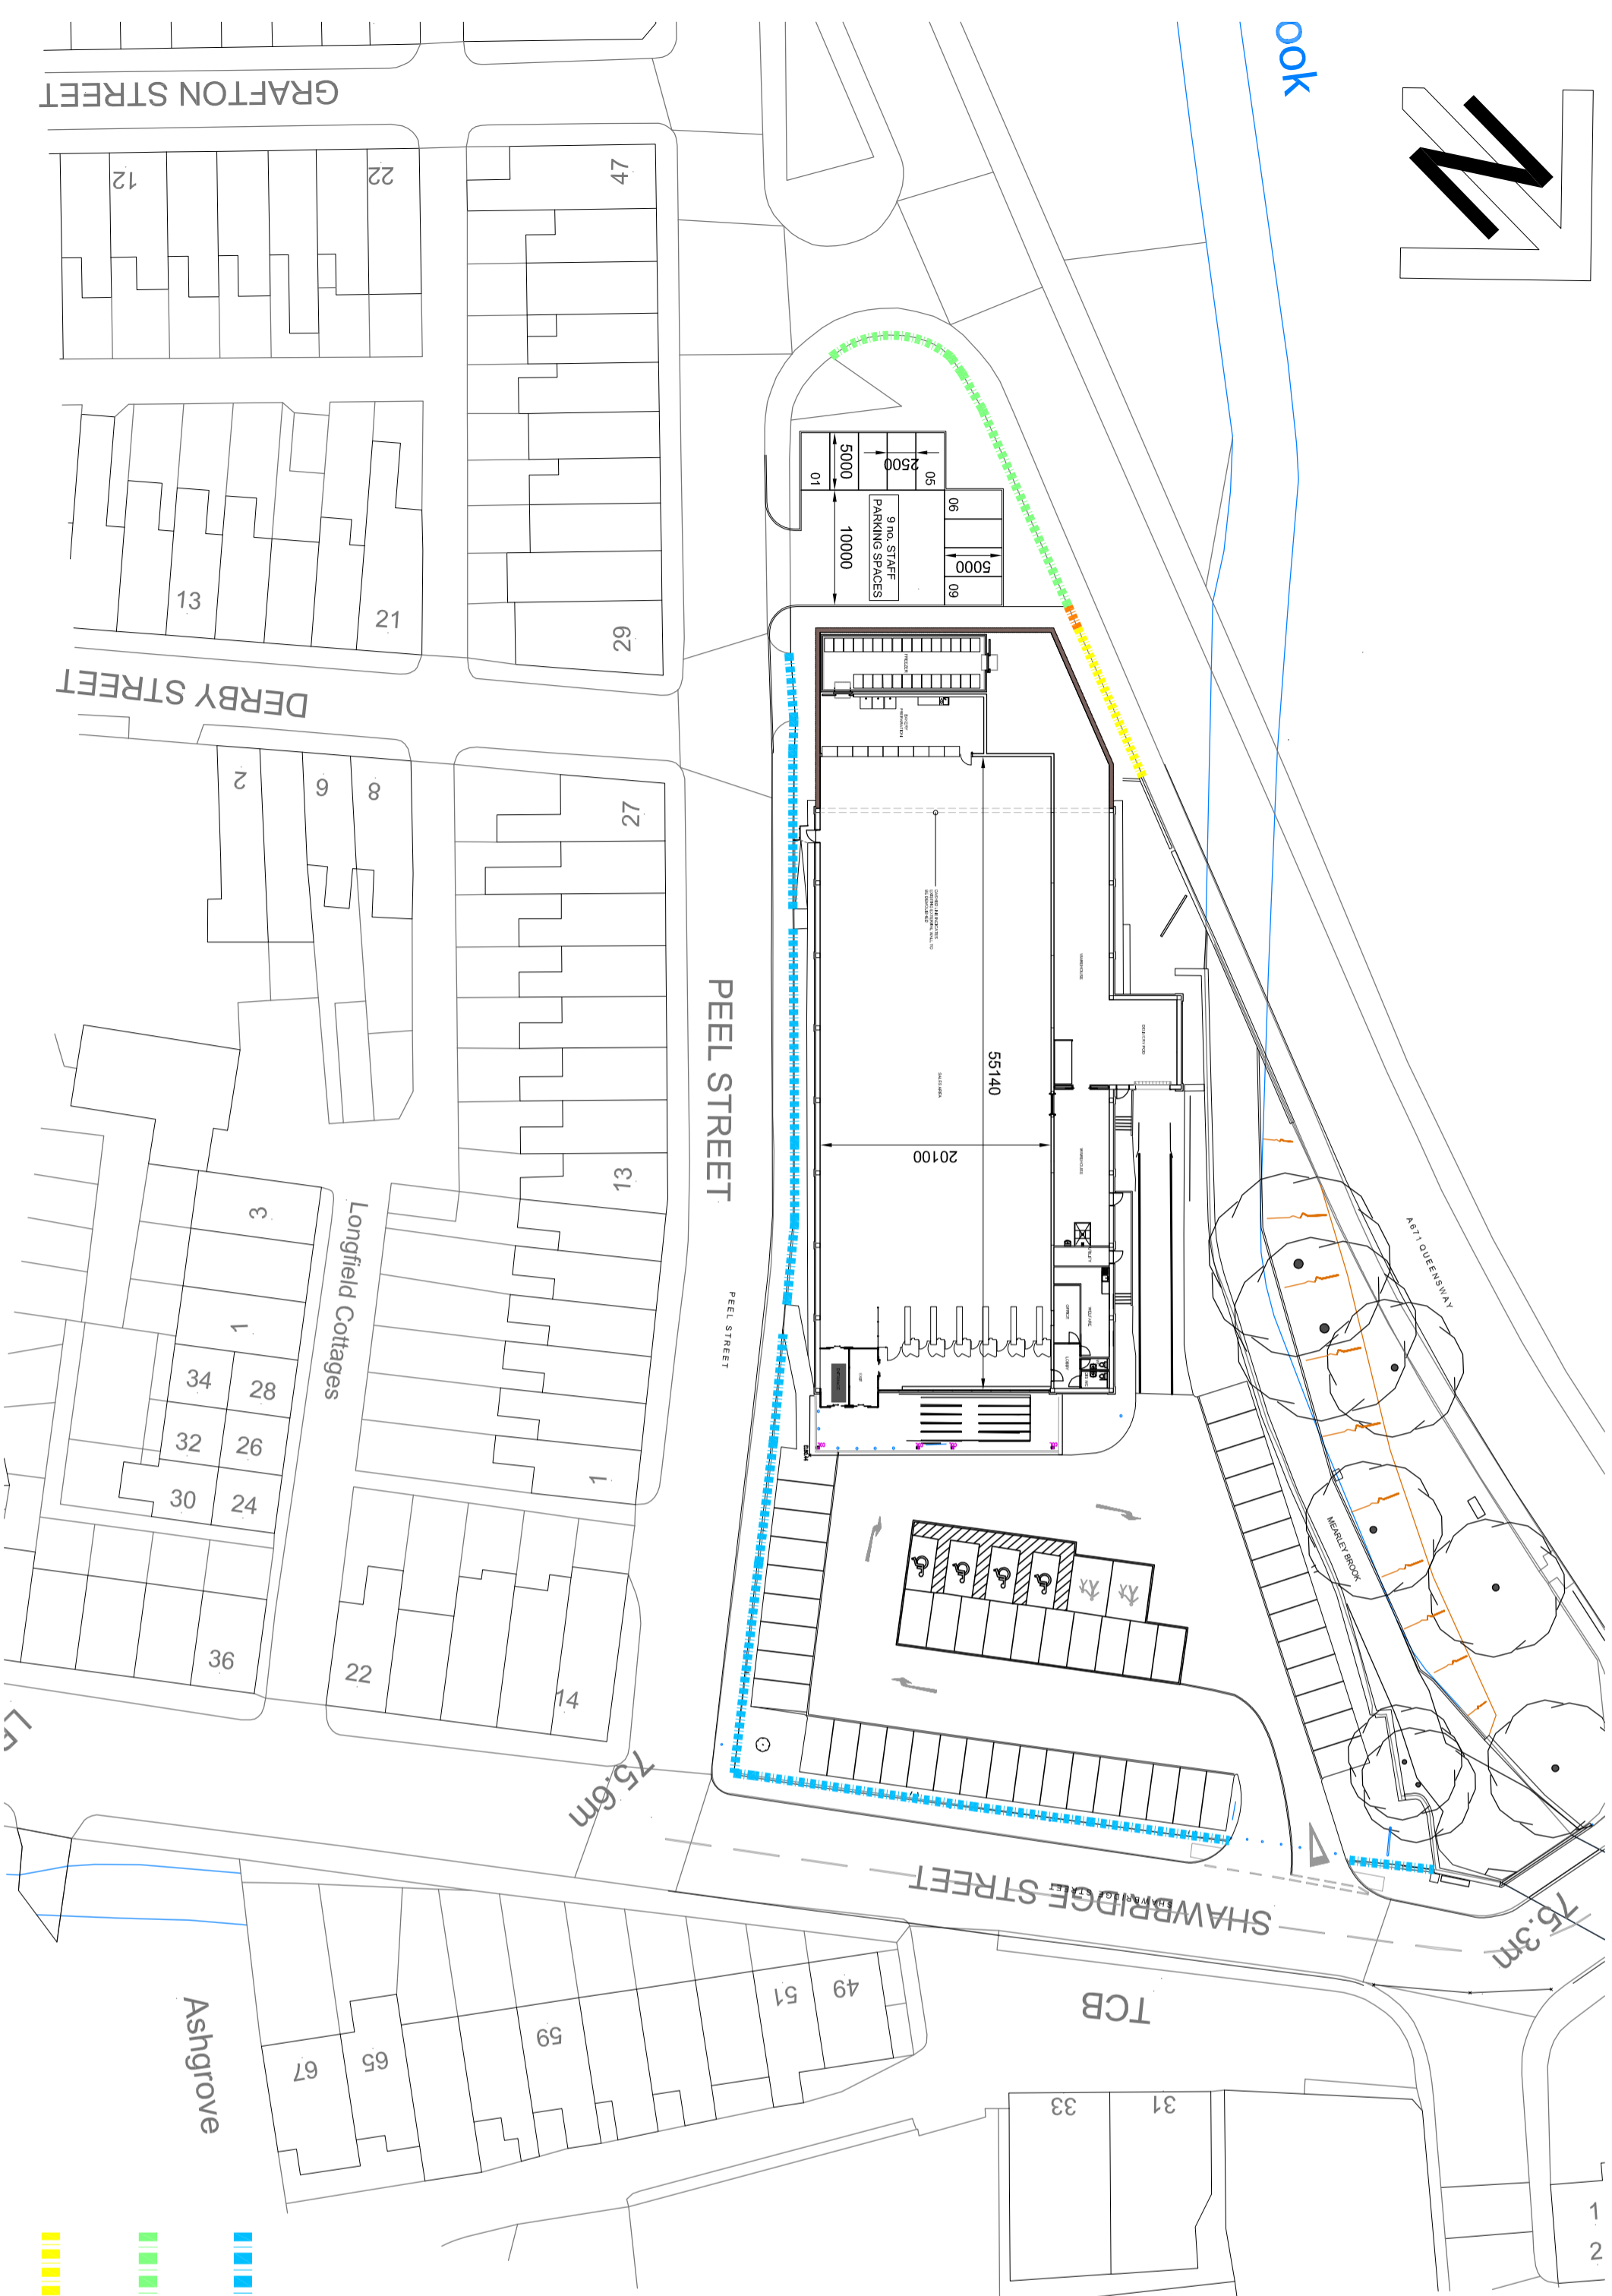
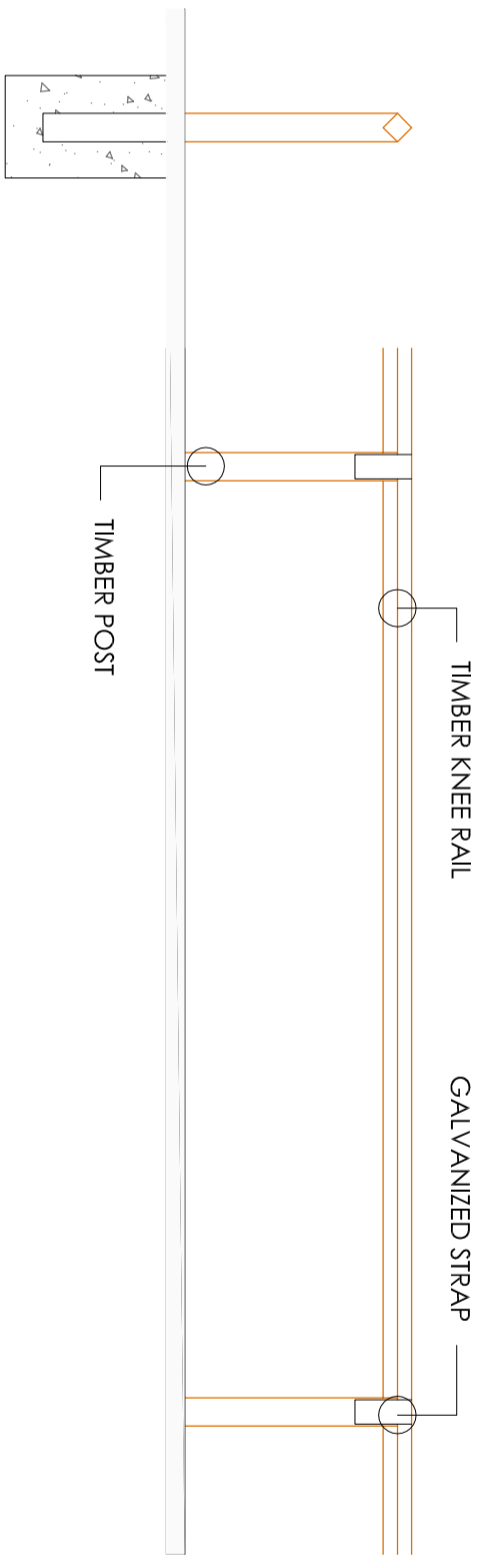


ook

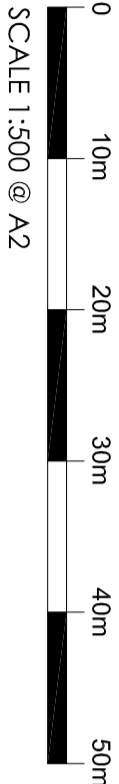


1025mm EXISTING AND PROPOSED BRICK WALL
RALING RAL COLOUR 7024

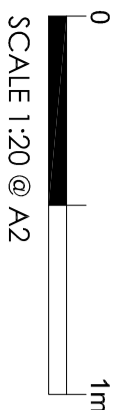

600mm TIMBER KNEE RAIL TO BE RETAINED

- BOUNDARY TREATMENTS KEY
- 600mm TIMBER KNEE RAIL TO BE RETAINED
 - 1100mm HOOP TOP FENCE TO BE RETAINED
 - 1025mm EXISTING BRICK WALL
 - 1025mm PROPOSED BRICK WALL

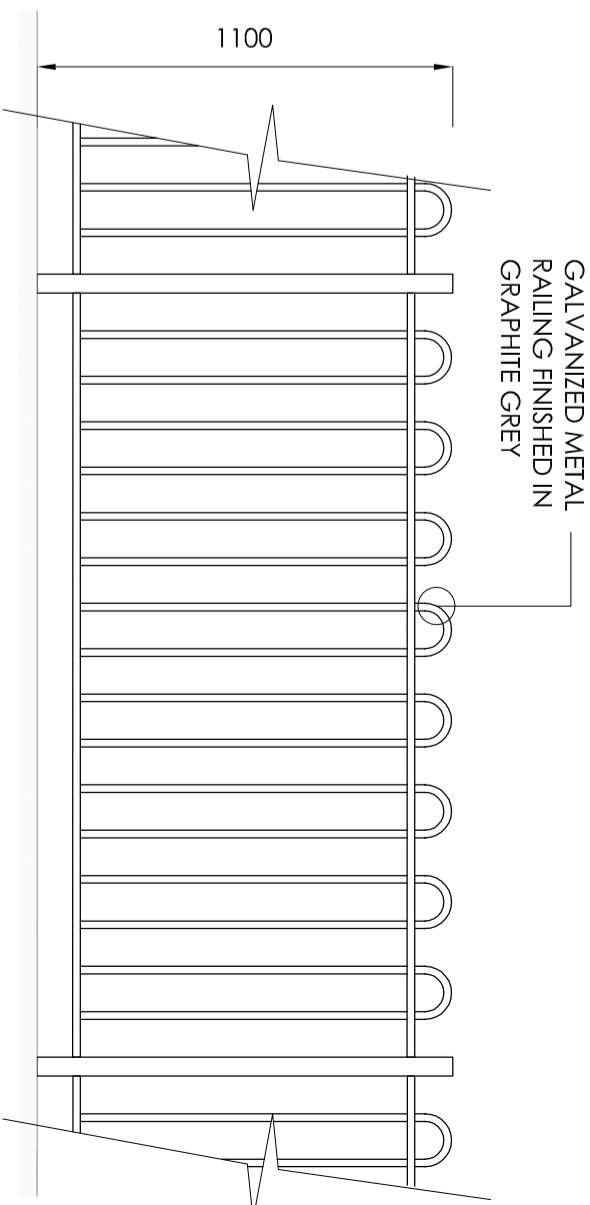


1100mm HOOP TOP FENCE TO BE RETAINED
RAL COLOUR 7024

IMPORTANT INFORMATION

Dimensions to be confirmed on site prior to start of works and ODOAS is to be informed of discrepancies immediately. No dimensions to be scaled. All materials and works are to be carried out in accordance with current British Standards, Planning Approval, current Building Regulations and Codes of Practice.

Party Wall Act - Notwithstanding the Party Wall Act are to be served by the property owner or appointed third party by property owner.

Health and Safety - CD4 2015 Regulations apply to all construction works to be carried out and apply to designers, contractors and the client. As such all parties have duties under these regulations.

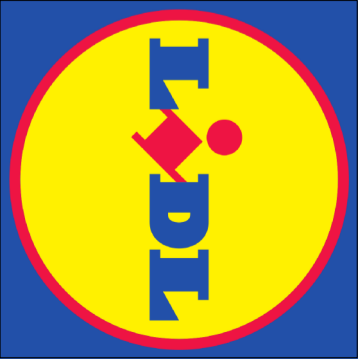


No.	Date	Description	Revised by	Revised Date
-----	------	-------------	---------------	-----------------

STATUS: PLANNING

Client
LUD. UK GMBH - BLACKHEATH LANE,
RUNCORN, WA7 1SE
Project
SHAWBRIDGE STREET, CLITHEROE

Title
PROPOSED BOUNDARY TREATMENTS

Job No. 16074
Drawing No. AD114
Drawn by JA
Checked by SPN
Date MAY 2017
Scale 1:20 / 1:500
Sheet A2

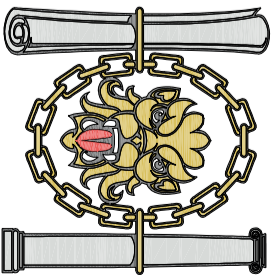

Chartered Institute of Architectural Technologists
Registered Practice
One Design Architectural Services Ltd
Unit 1, Merchants Quay,
Phase II, Ashley Lane, Shipley
West Yorkshire, BD17 7DB
01274 591188
www.onedesignarchts.com
mail@onedesignarchts.com