


AMENDMENTS

NOTE: Do not scale off this drawing. All dimensions to be verified/ checked before commencement of construction/ fabrication. © Fasciato Architects

FASCIATO • ARCHITECTS

www.fasciato.co.uk 17 Stoney Lane, Wilmslow, Ches, SK9 6LG
Tel: 01625 536622 Fax: 01625 444862 email: architects@fasciato.co.uk

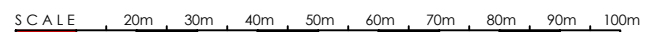

SCALE AS INDICATED ONLY WHEN PRINTED AT A3

Project: FOXFIELDS COUNTRY HOTEL
BILLINGTON

Scale: 1:1250
Date: 19.05.15

Title: LOCATION PLAN

Dwg No.: **1516.00**