




NORTH EAST ELEVATION



NORTH WEST ELEVATION

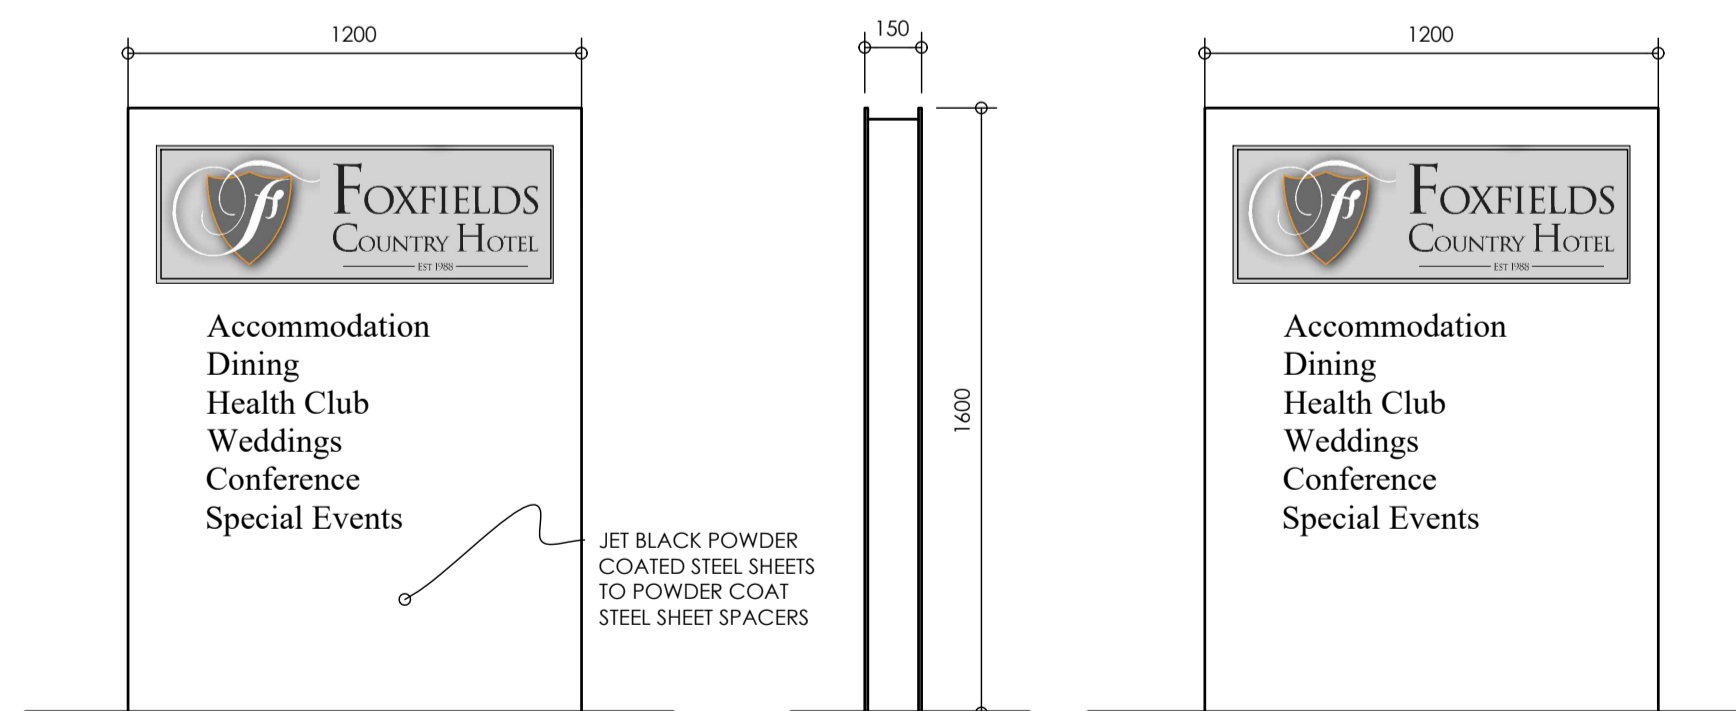


FRONT ELEVATION


SIDE ELEVATION

REAR ELEVATION

SIGN TYPE A
TOTEM ENTRANCE SIGN 1:20

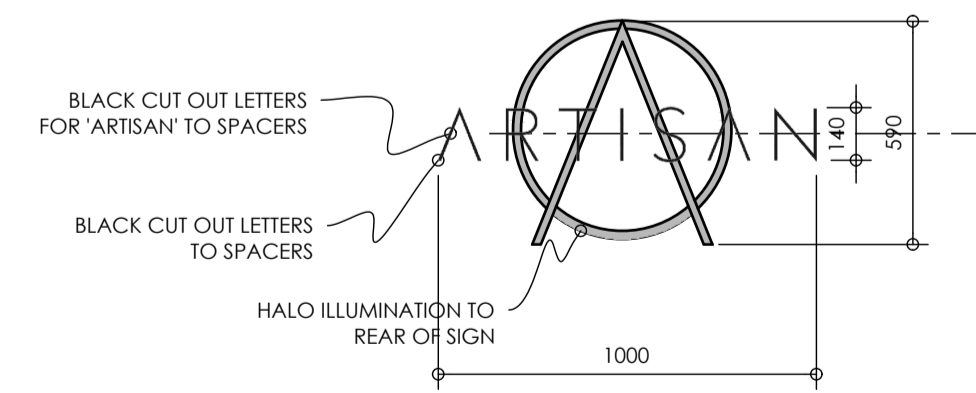

SIGN TYPE B
WALL SIGN

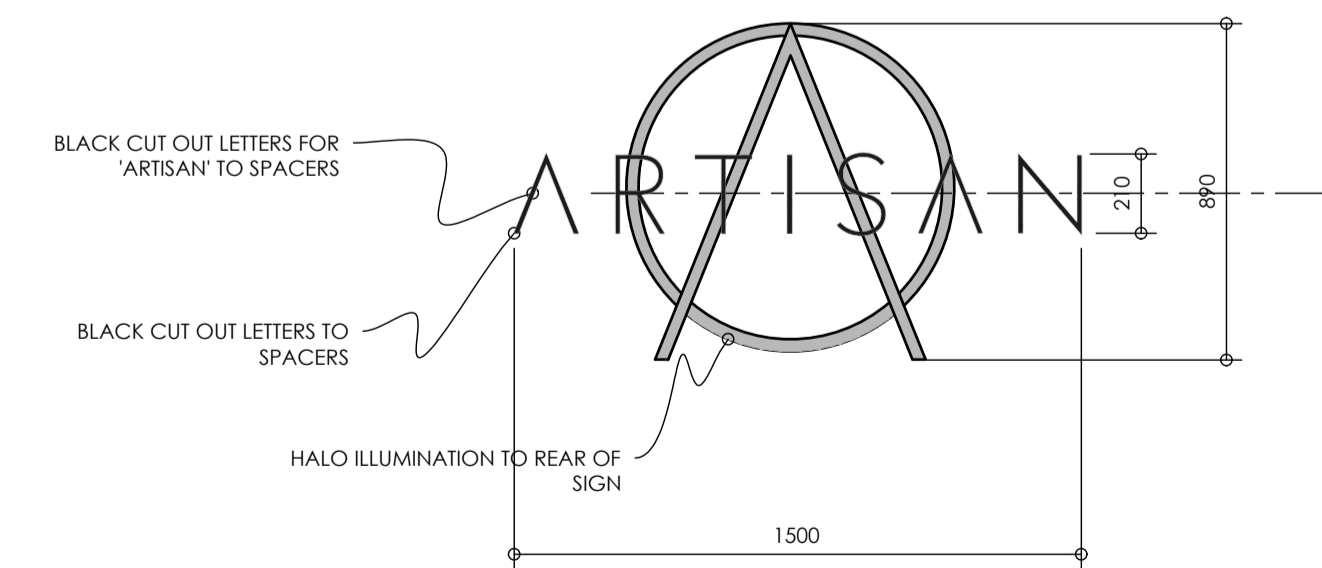

SIGN TYPE C
WALL SIGN

