

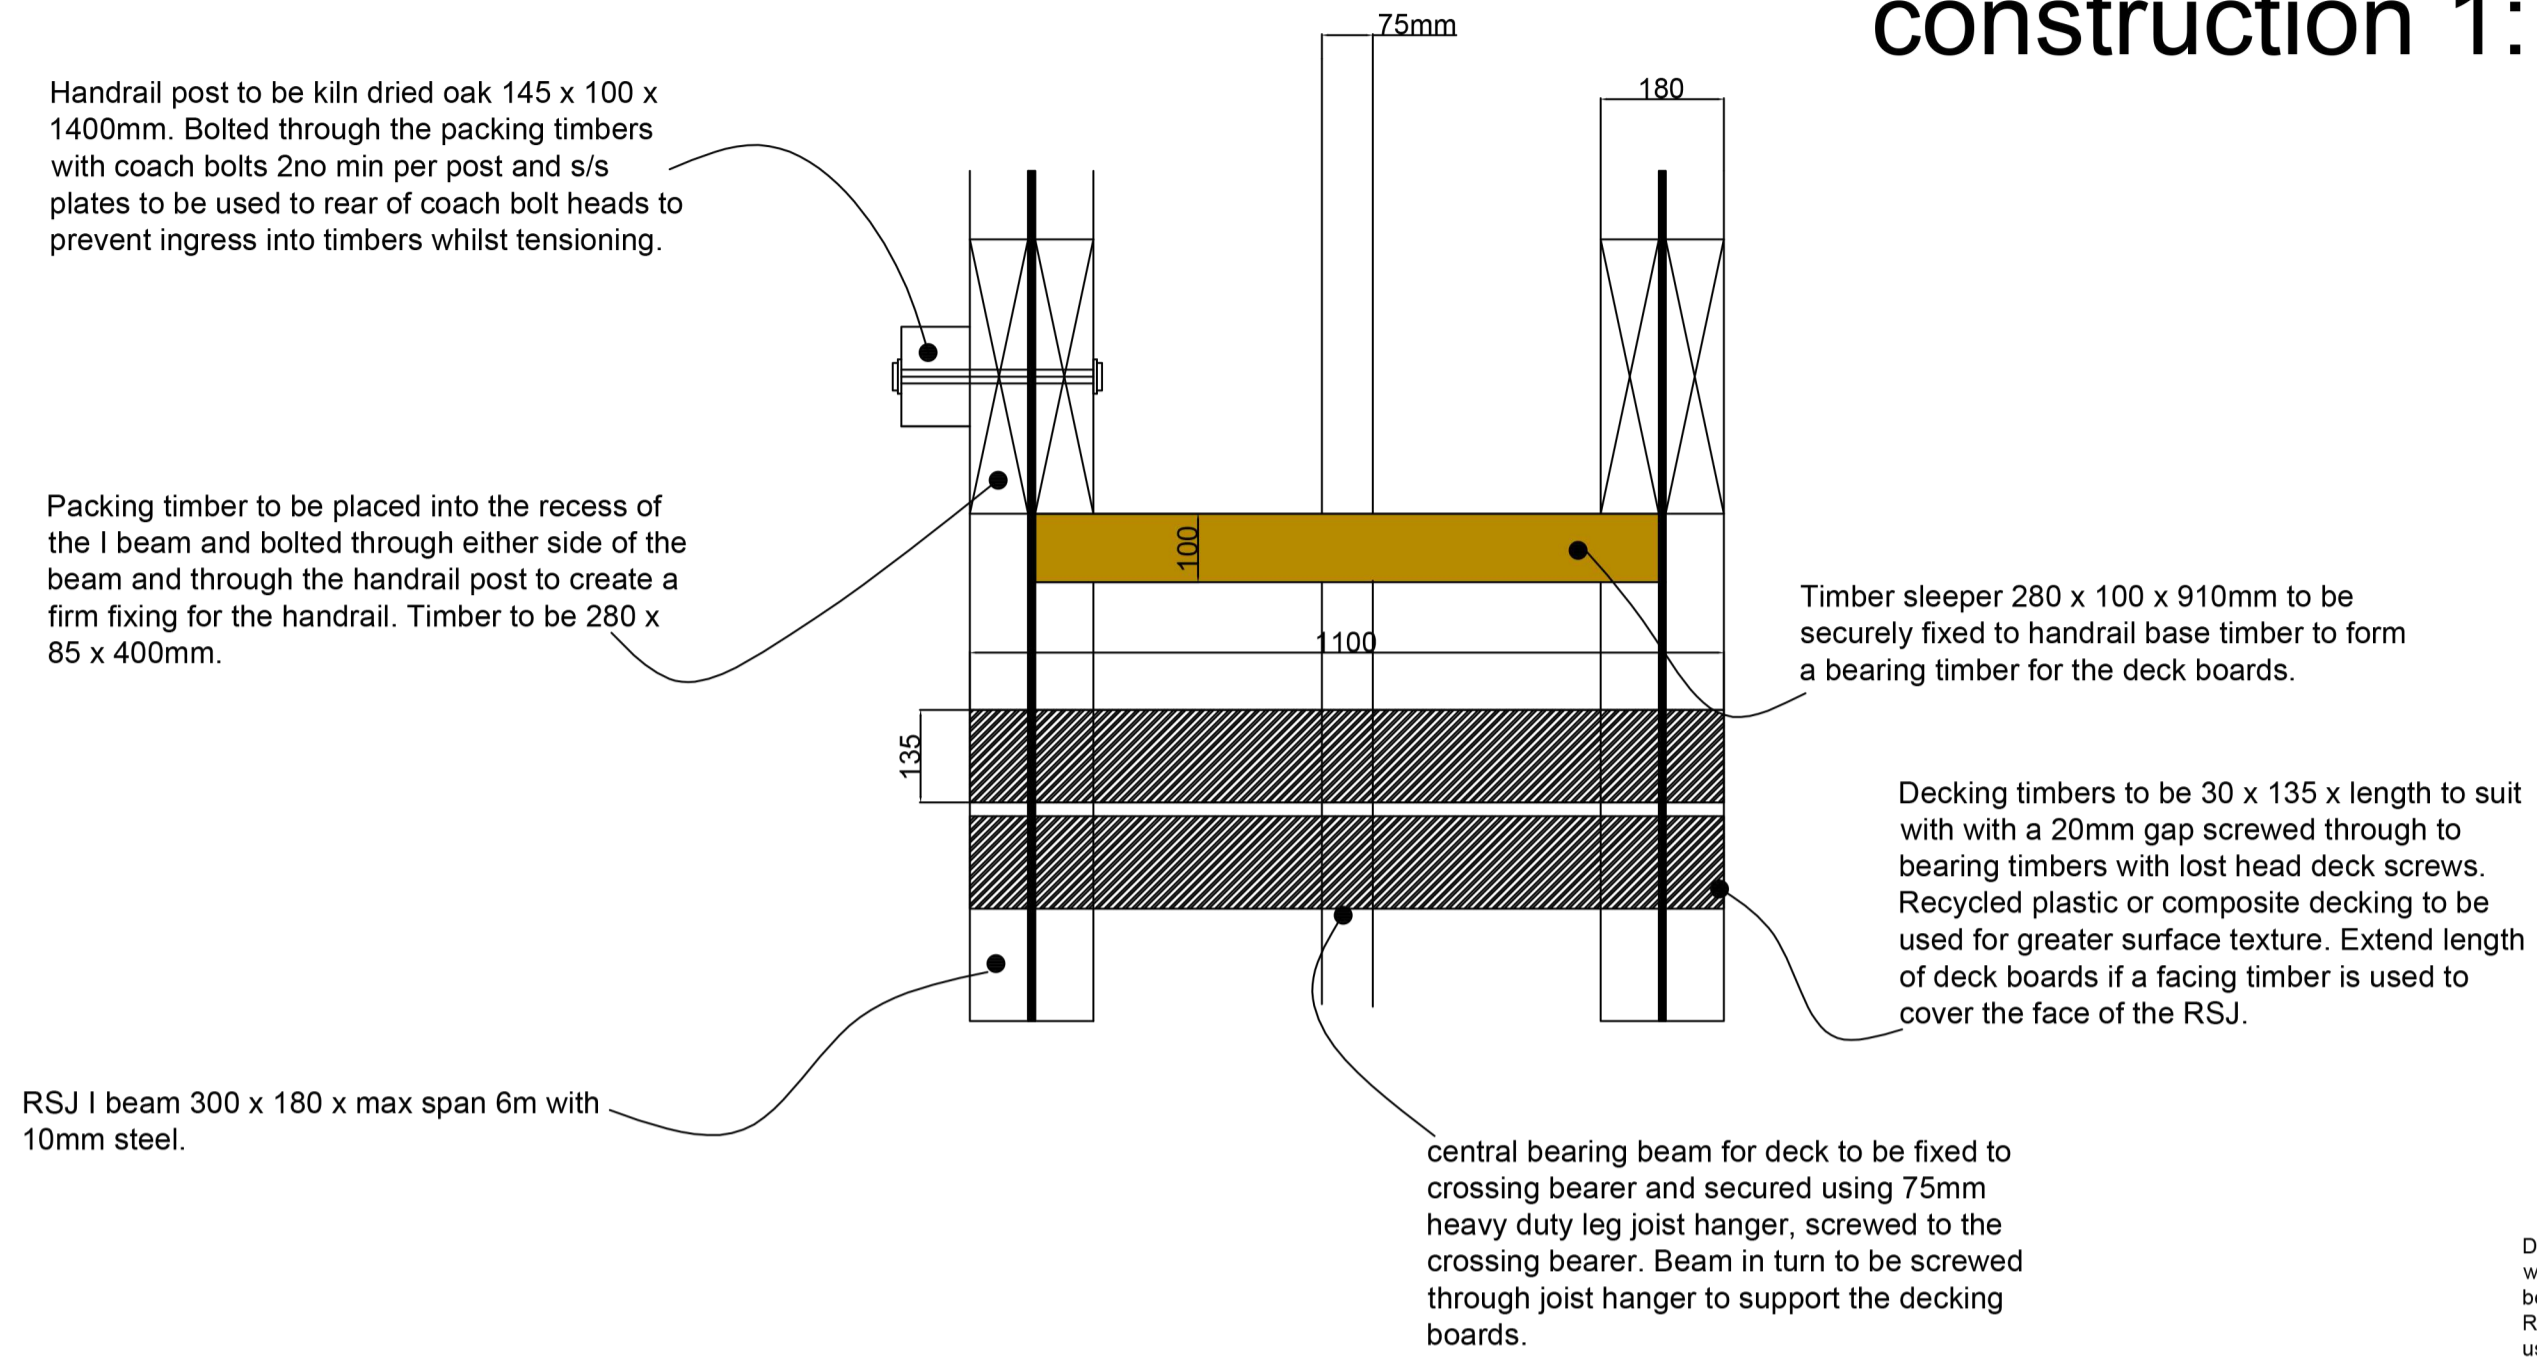


Plan view bridge construction 1:10

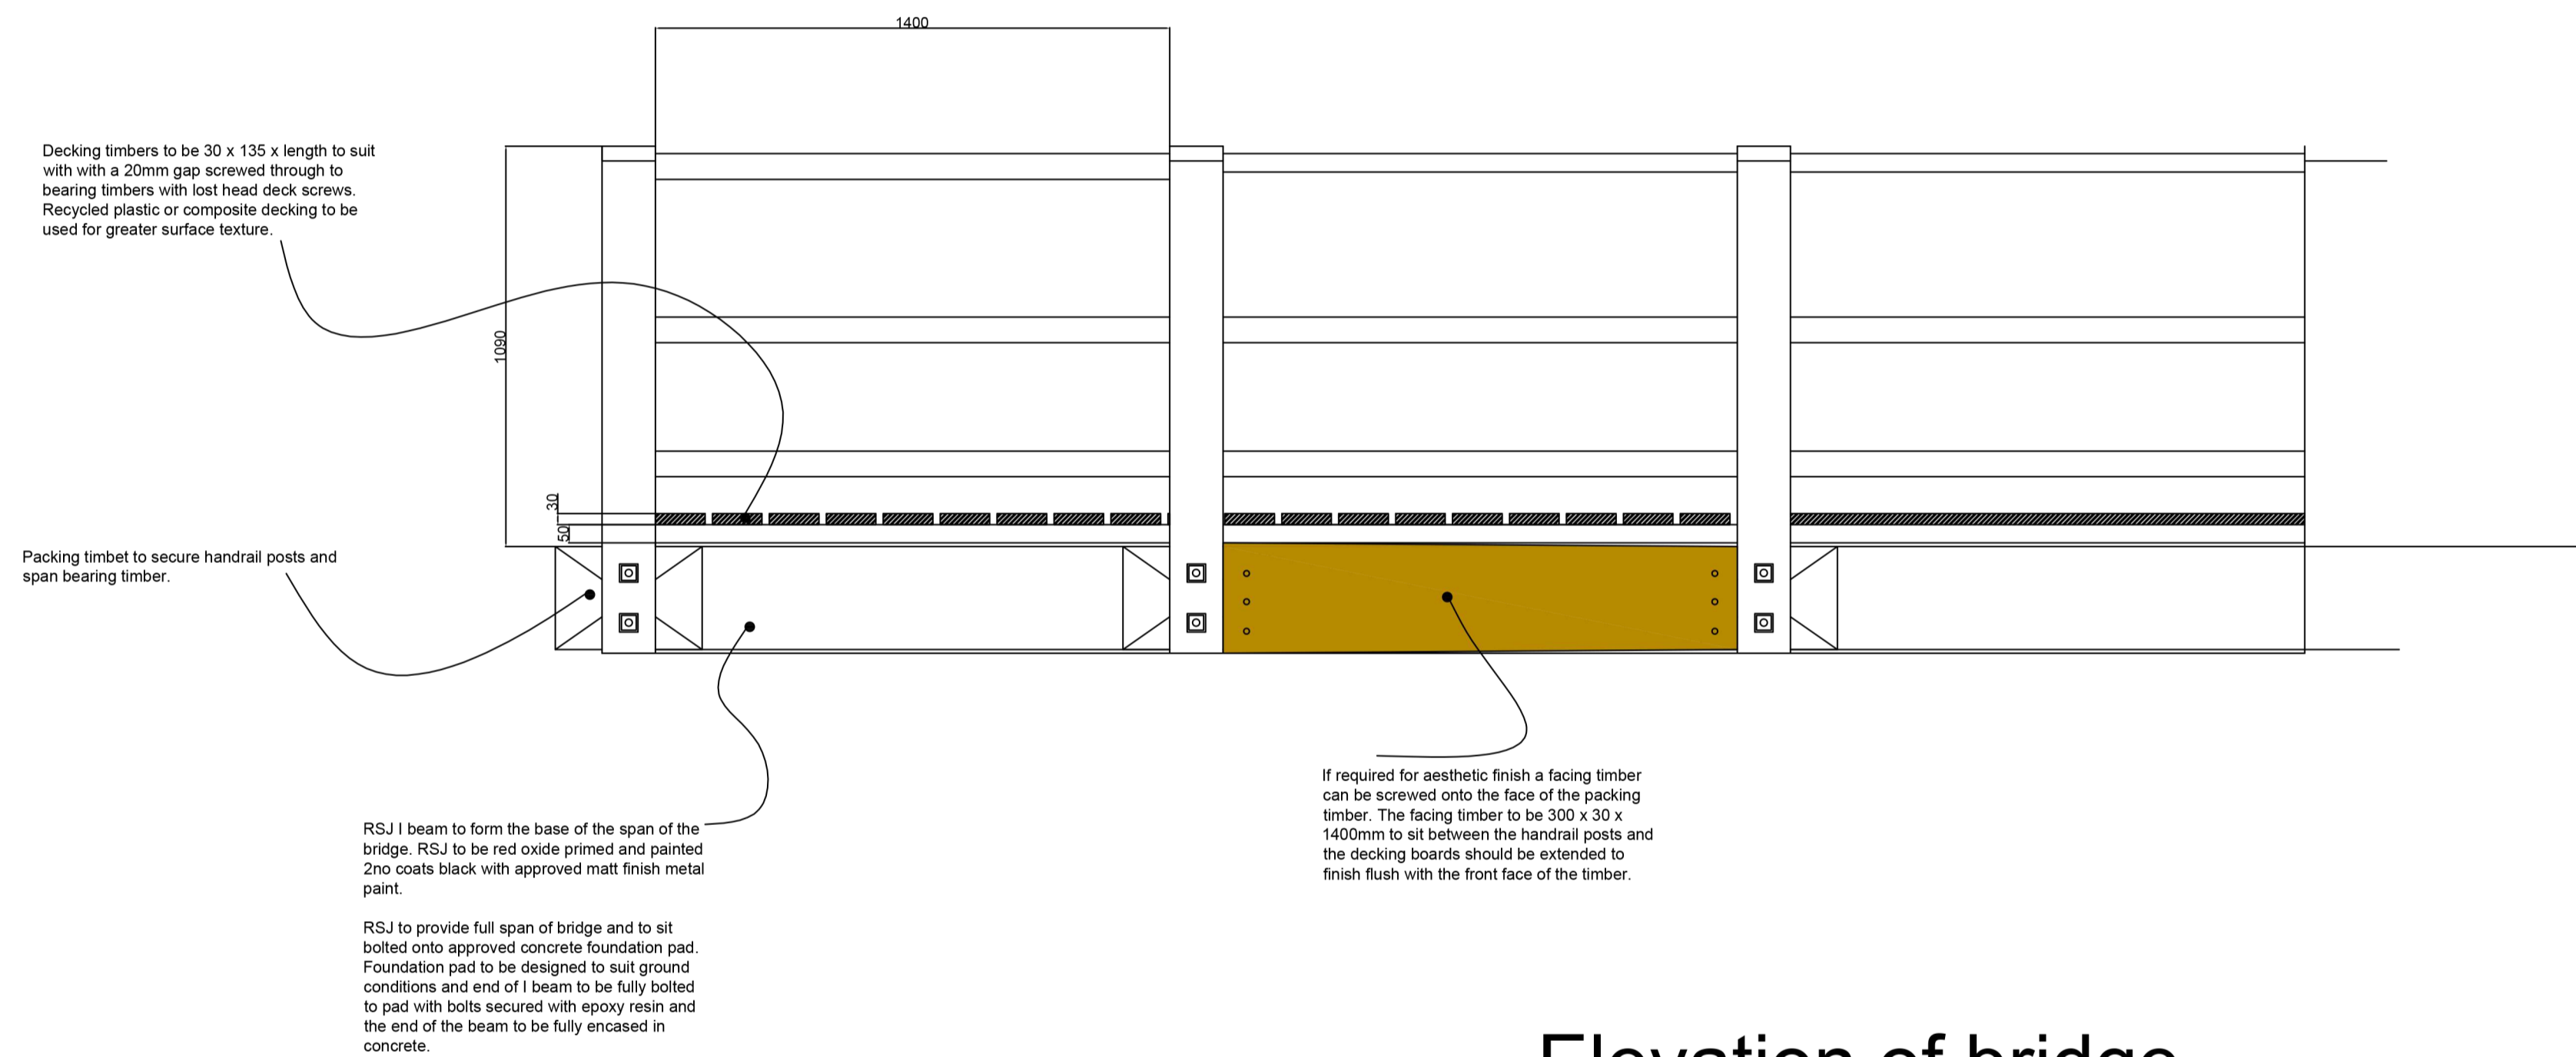

section through footbridge construction 1:10

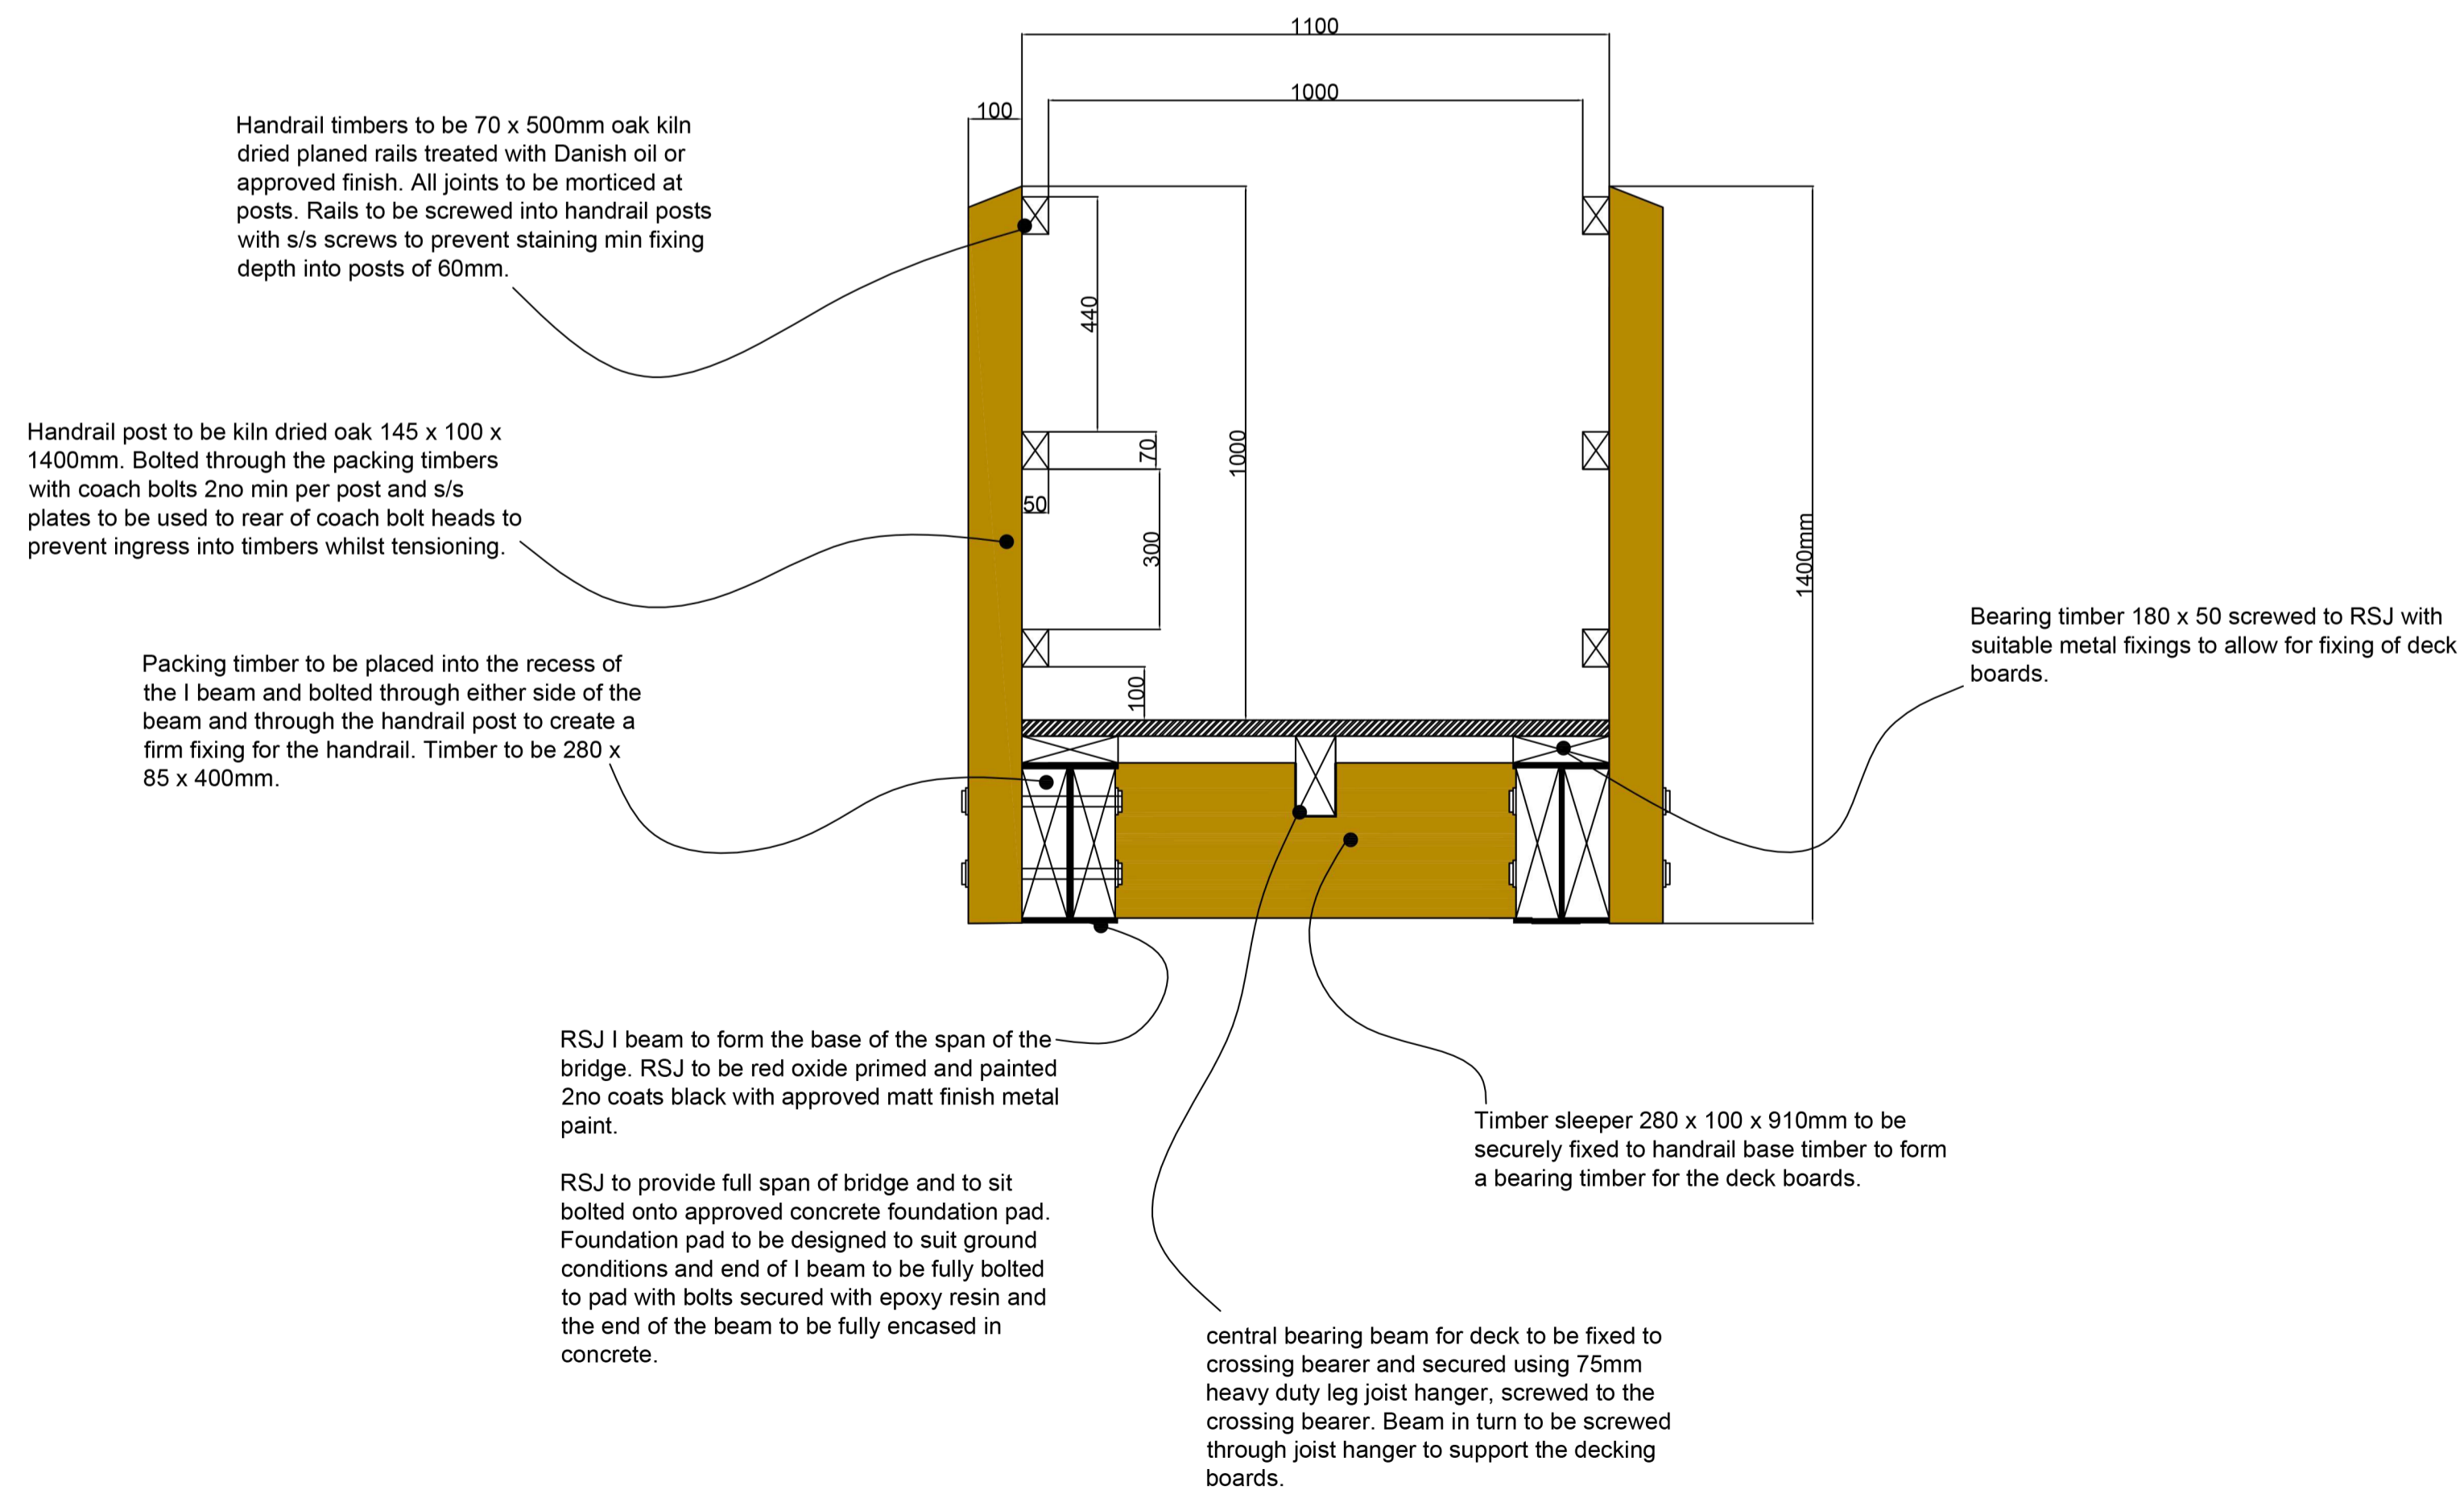

Elevation of bridge construction 1:10

REV	DATE	DESCRIPTION



Helm Bank, Natland, Kendal
Cumbria LA9 7PS
Tel: 015395 60605 OakmereHomes.co.uk

PROJECT TITLE
CHATBURN ROAD
CLITHEROE

DRAWING TITLE
FOOTBRIDGE DETAIL

DRAWING NUMBER
016/P/03

DATE
07/17

REVISION
-

SCALE
1:10@A1