


PROPOSED PLANS + ELEVATIONS

320170654P

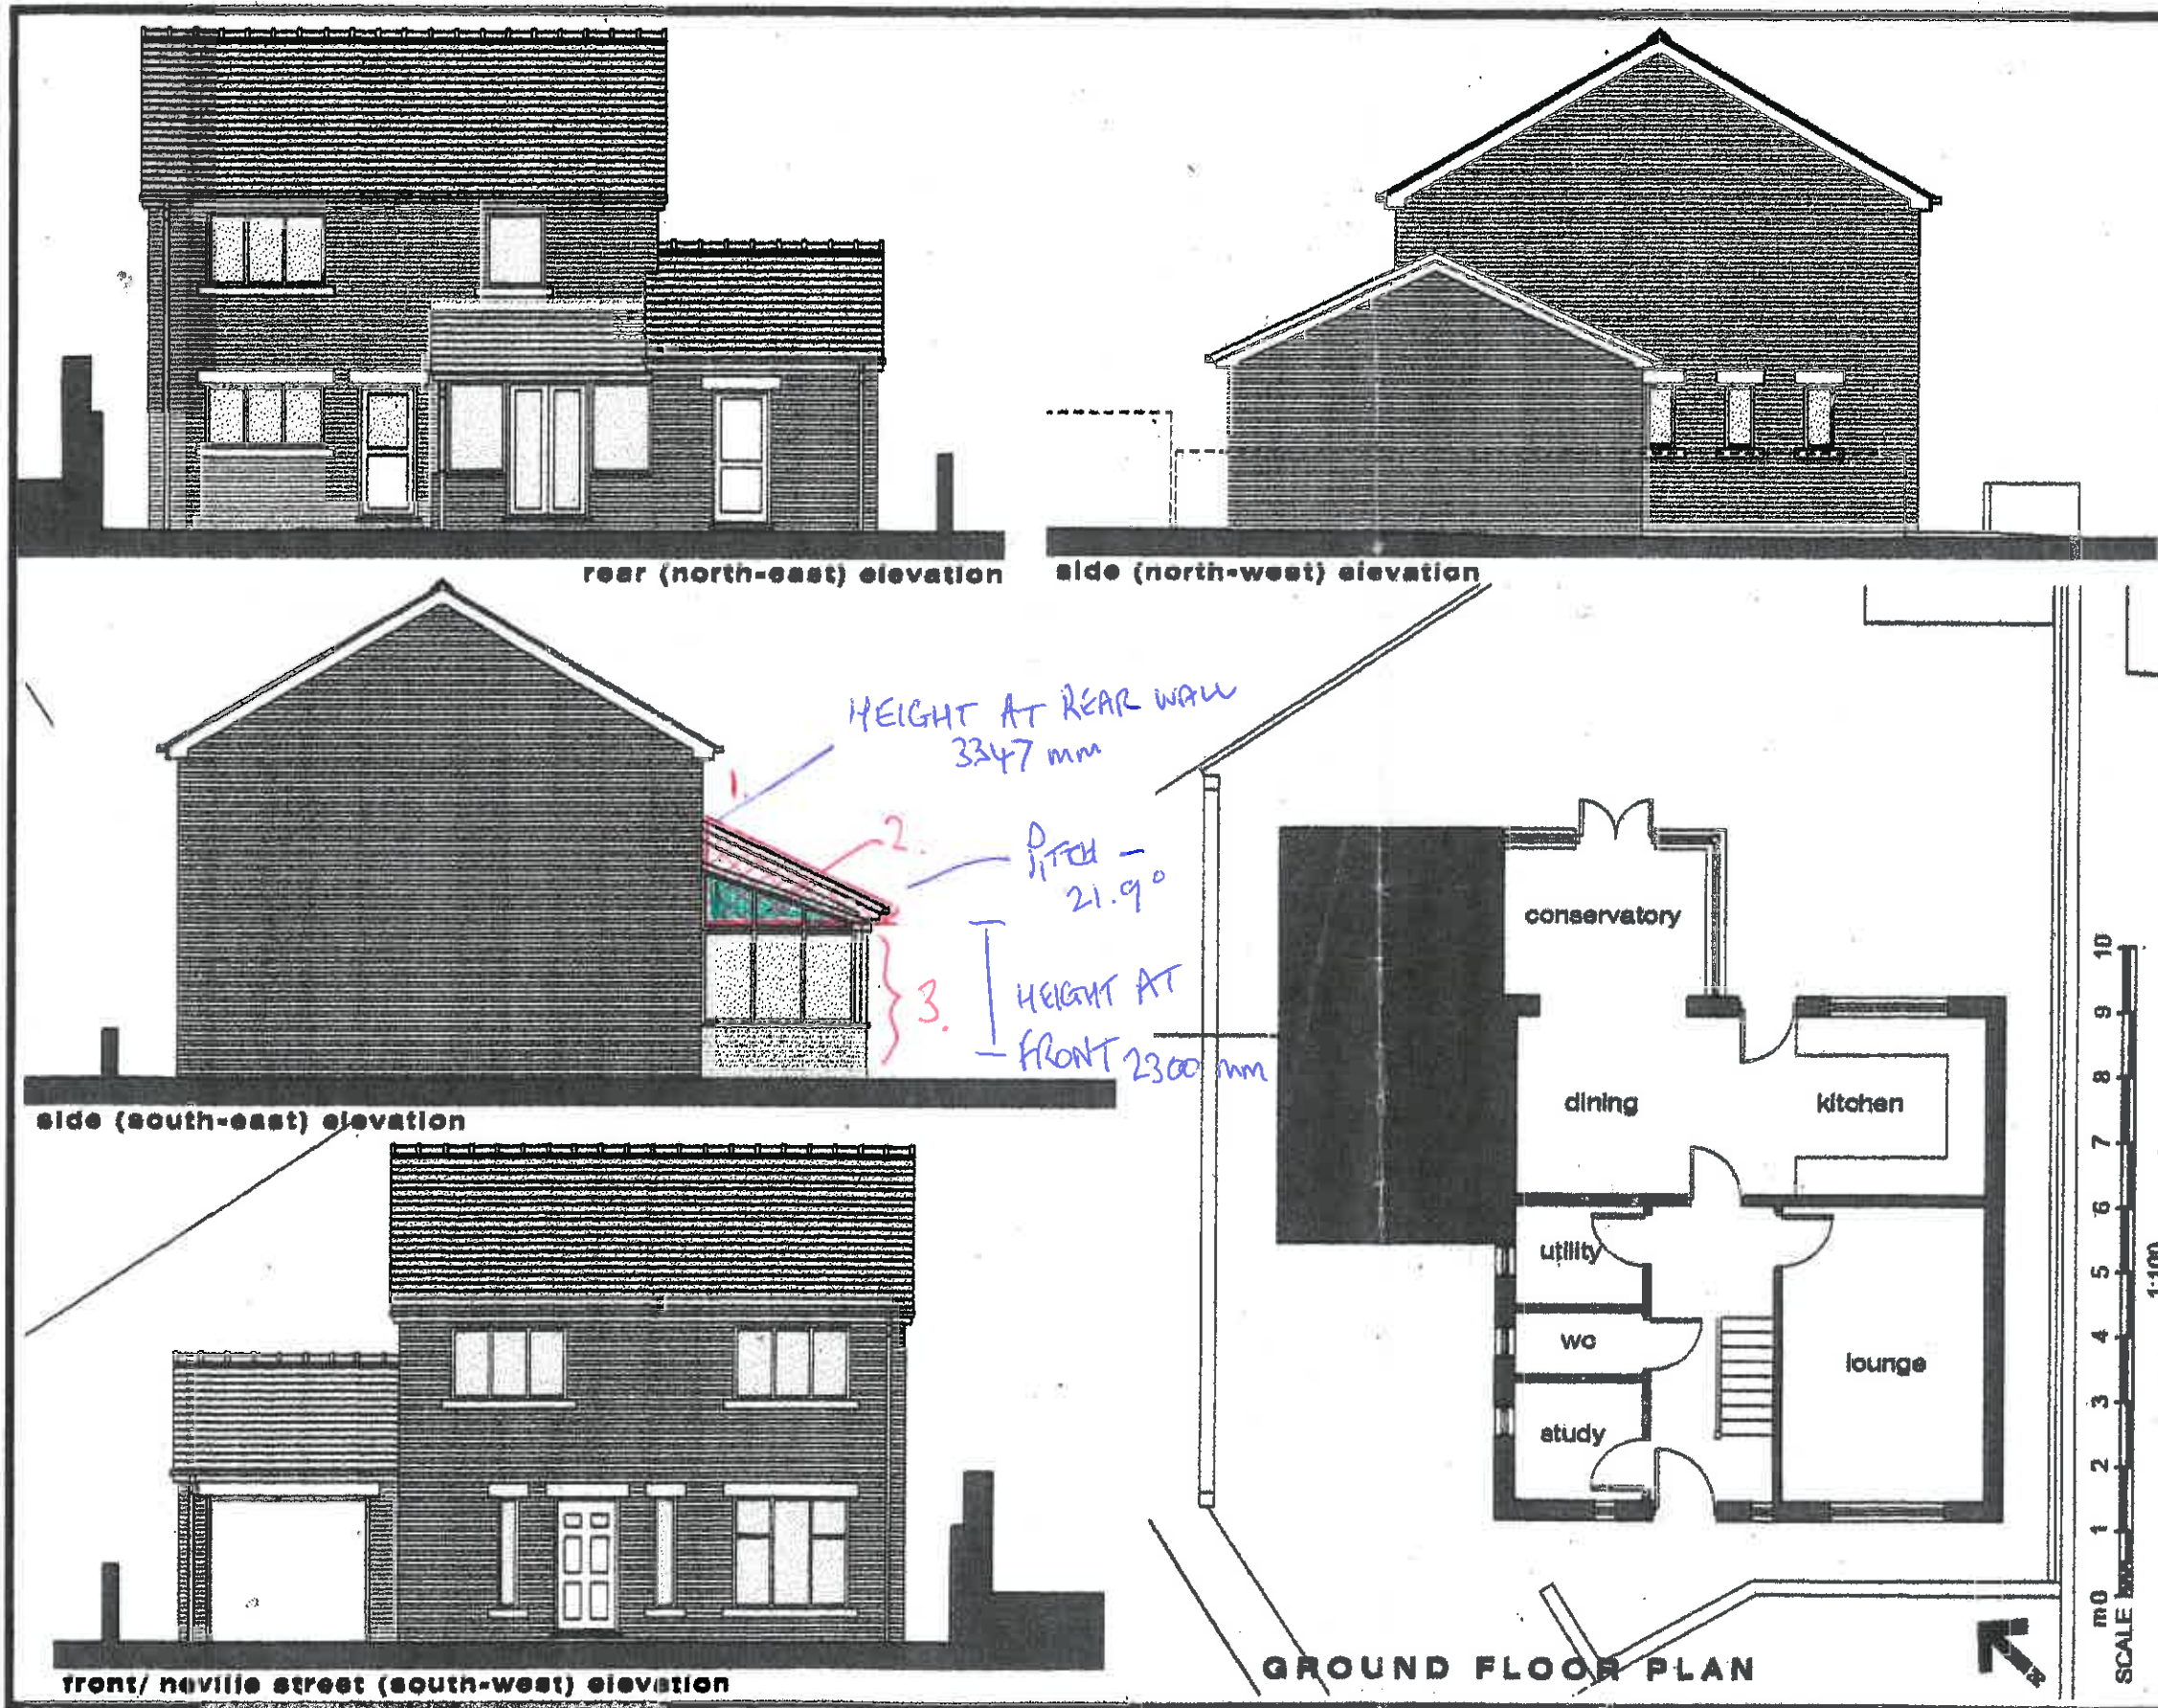

1. REPLACE EXISTING POLYCARBONATE ROOF WITH 'EUROCELL-ERMINOX' ROOF - SEE PRODUCT SPECIFICATION 'A'
- 'METROTILE SHINGLE' TILES IN DARK GREY COLOUR TO MATCH EXISTING ROOF TILES - AS PER 'B'.
2. GABLE END TOP GLASS PANELS (NO.3) TO BE REPLACED WITH 'EUROCELL' FASCIA BOARDS - AS PER NOTE 'C'.
3. REMAINING STRUCTURE BEING BRICK DWARF WALL AND EXISTING WHITE UPVE DOUBLE GLAZED WINDOWS AND PATIO DOORS TO REMAIN UNALTERED.



MR N RIMMER
SINGLE STOREY EXTENSION
LYNWOOD
NEVILLE STREET
LONGRIDGE PA3 3PD

EXISTING PROPOSED
PLANS AND ELEVATIONS

Rev: -
SCALE - 100 (A3) DRAWN: J. MORRIS