


This drawing is the property of IWA Architects.  
 Copyright is reserved by them and the drawing is issued  
 on condition that it is not copied either wholly or in part  
 without the consent in writing of IWA Architects.

Dimensions should not be scaled. All dimensions to be  
 checked on site by the contractor before  
 commencement of the relevant part of the work

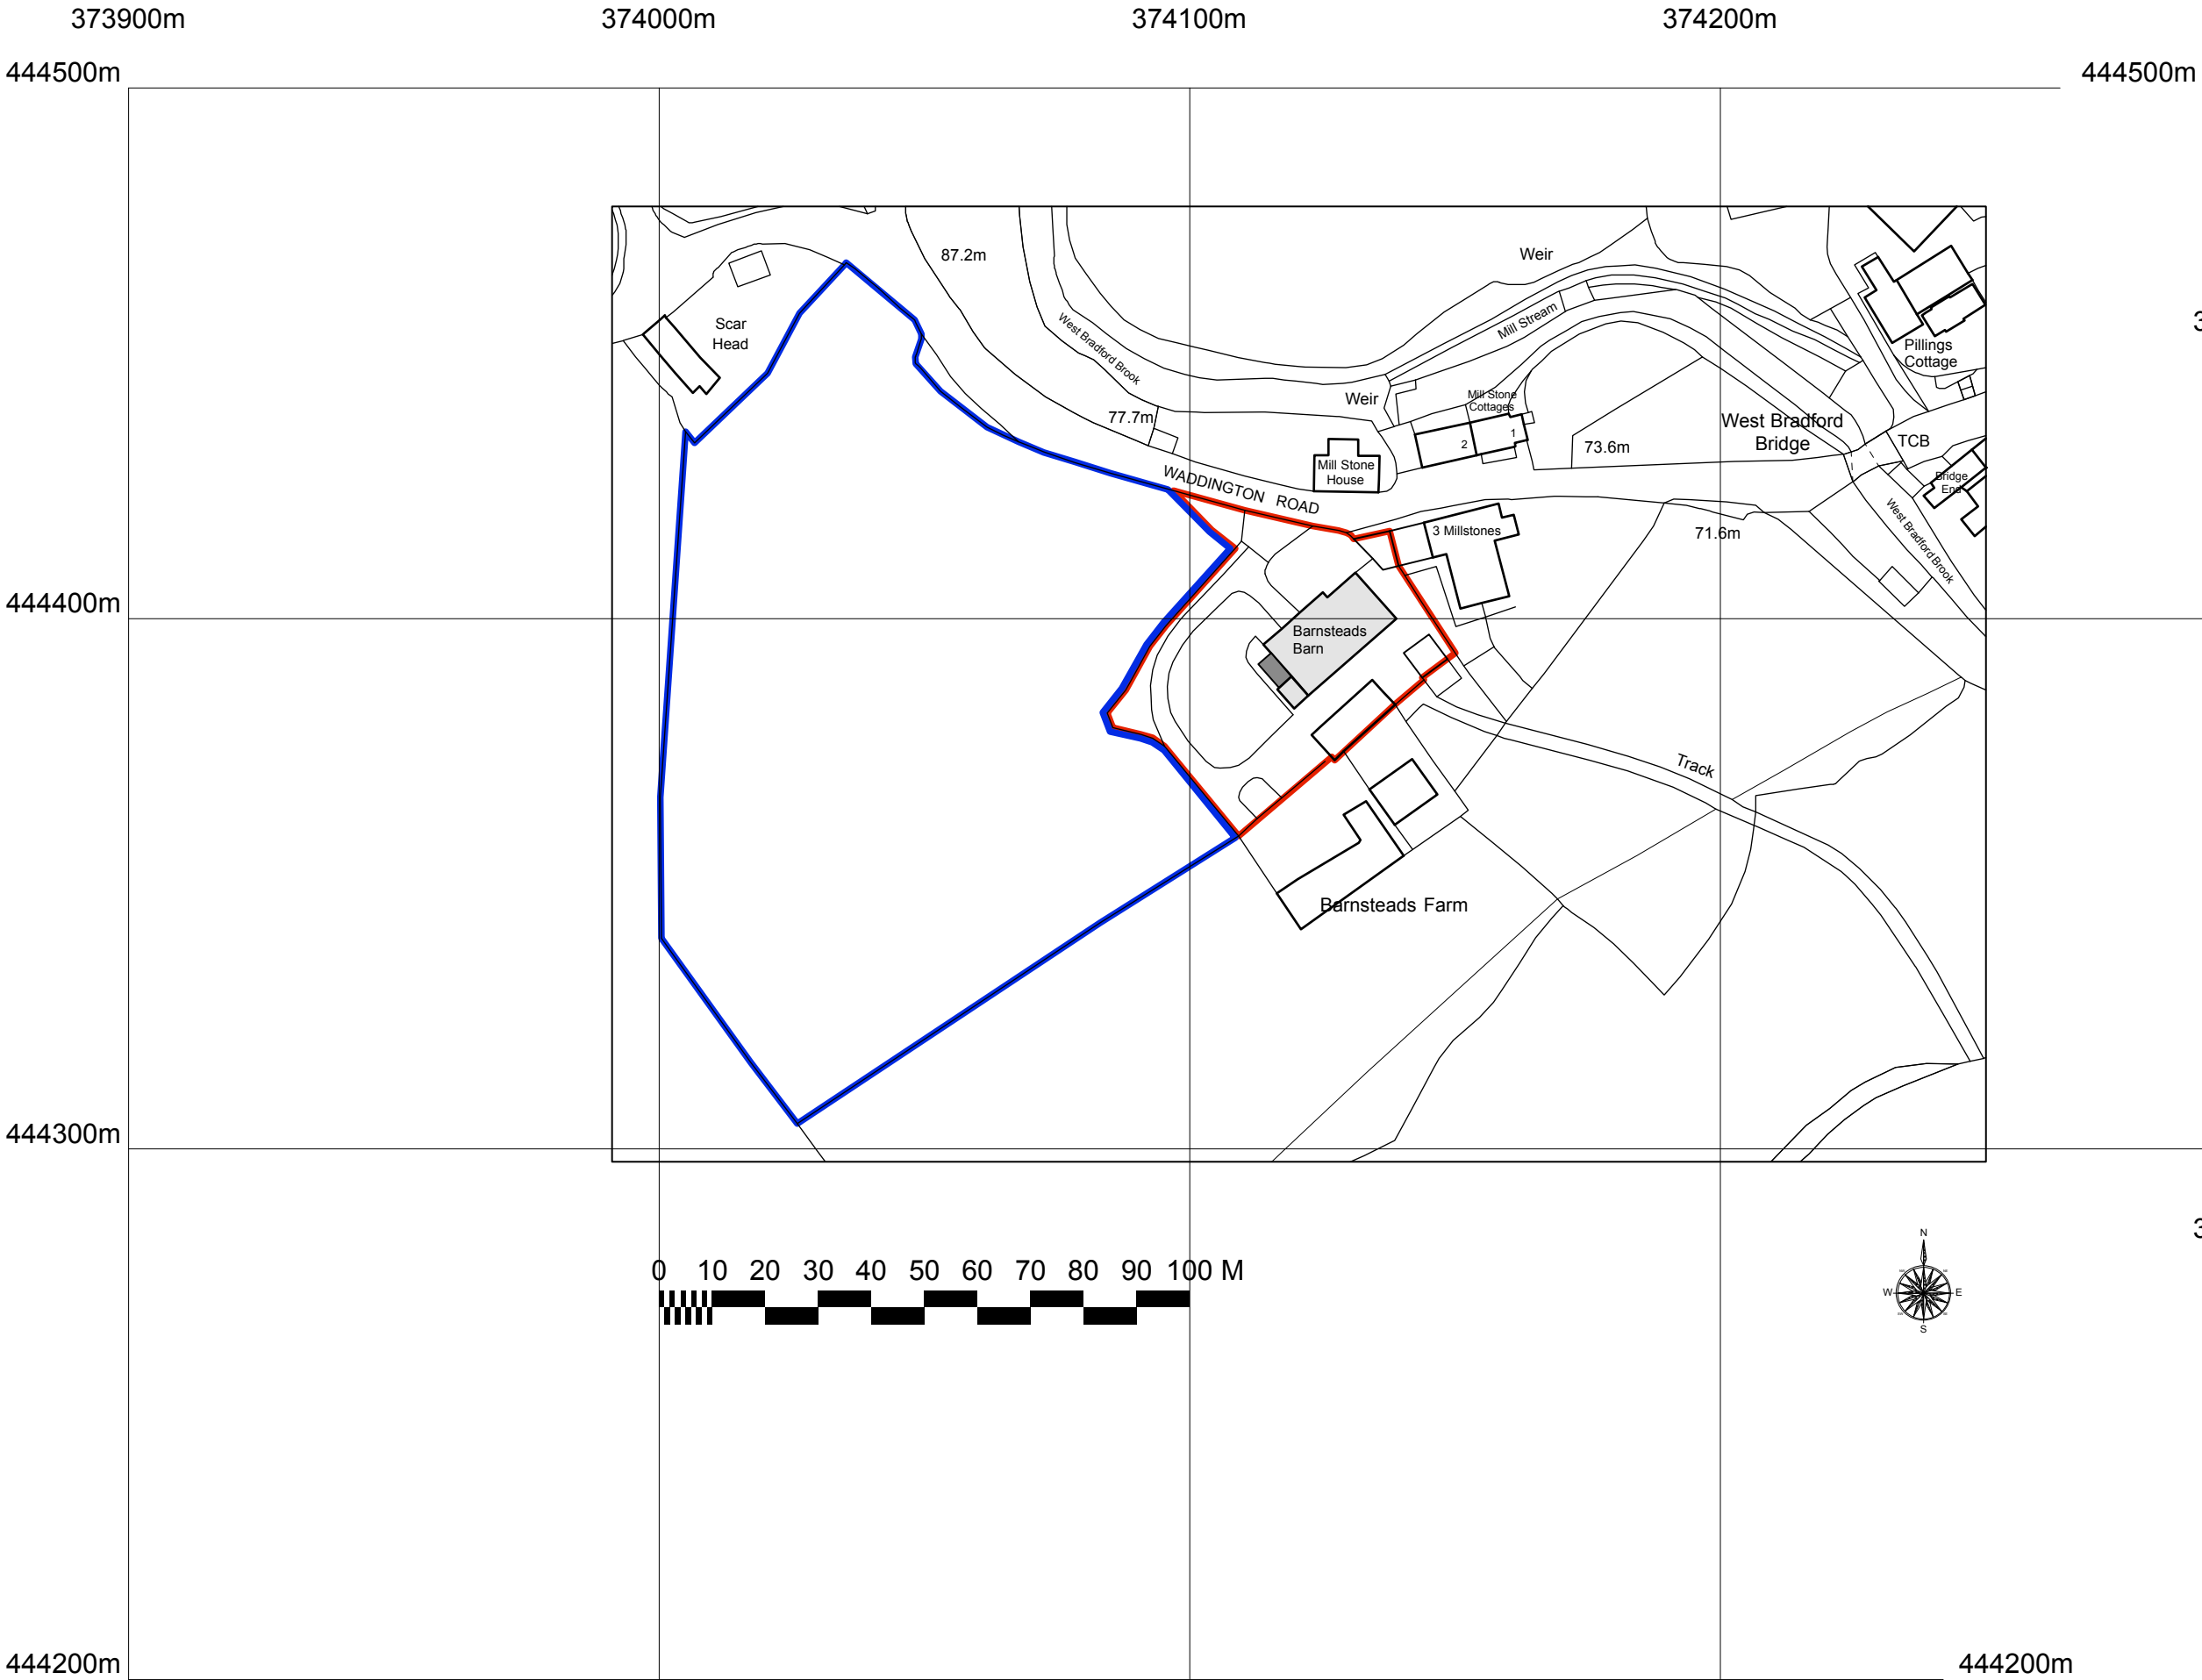

374300m  
 444400m  
 444300m  
 374300m

Rev	Date	Description
A	21.06.17	Proposed Garden Room extension indicated.

**Barnstead Barn**  
 Waddington Road, West Bradford

OS Site Location Plan

Drwg. No.: 2329.OS.01	Rev.: A
-----------------------	---------

Date: Dec '16	Scale: 1:1250@A3
---------------	------------------

**IWA Architects**  
 Waterloo Mill, Waterloo Road, Clitheroe, Lancashire, BB7 1LR.  
 t: +44 (0) 1200 423487  
 f: +44 (0) 1200 458278  
 e: admin@iwarchitects.co.uk  
 w: www.iwarchitects.co.uk

373900m 374000m 374100m 374200m