






EXISTING NORTH ELEVATION

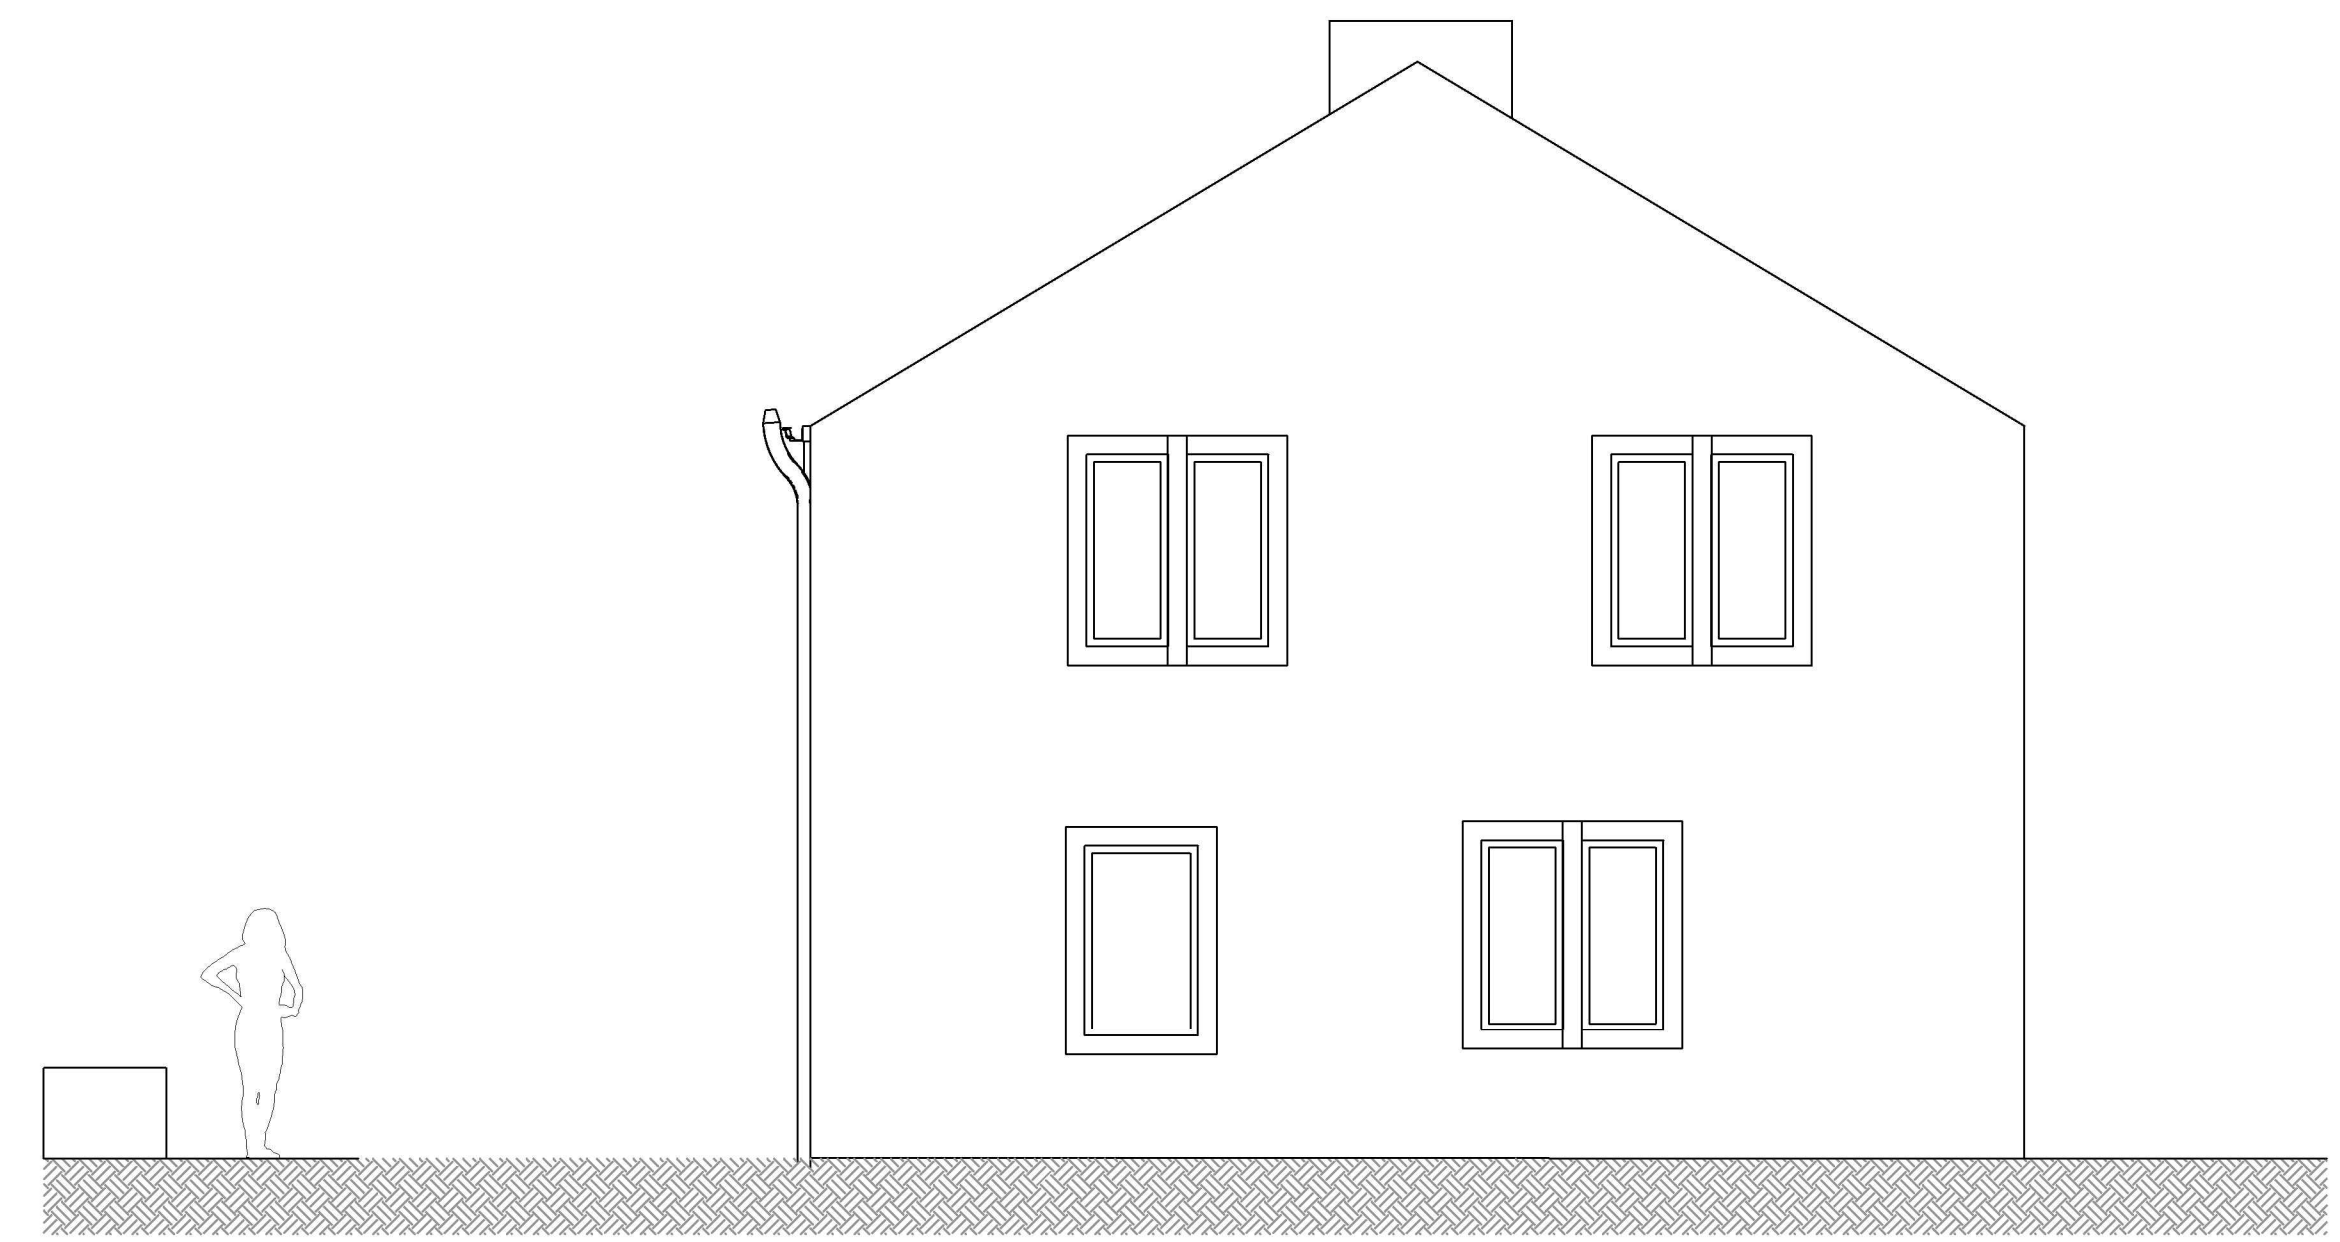

EXISTING EAST LEVATION

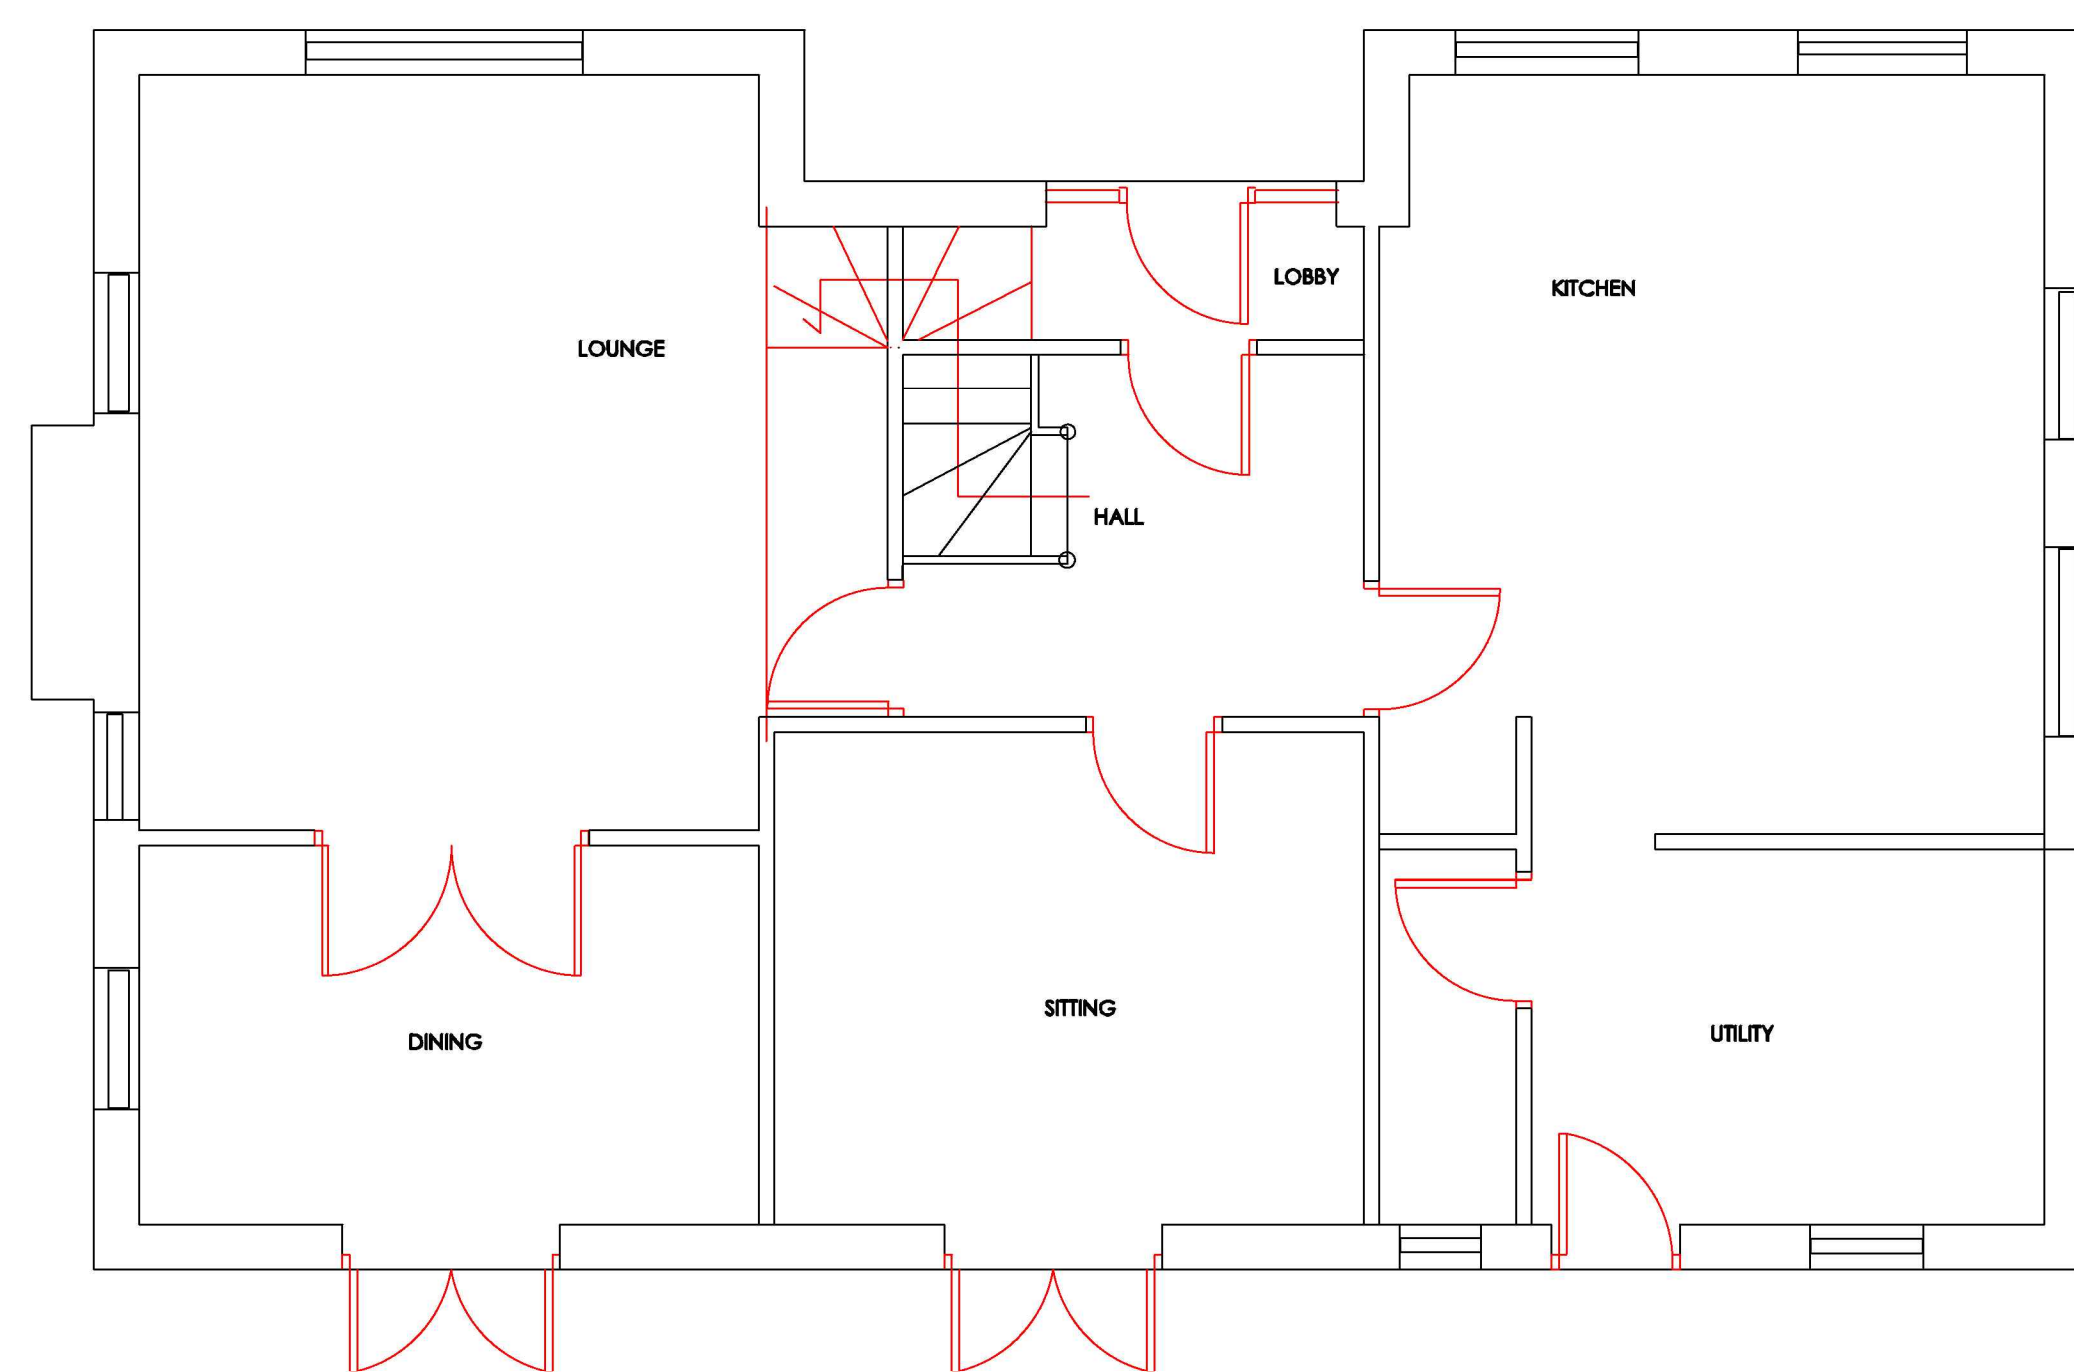

EXISTING GROUND FLOOR PLAN

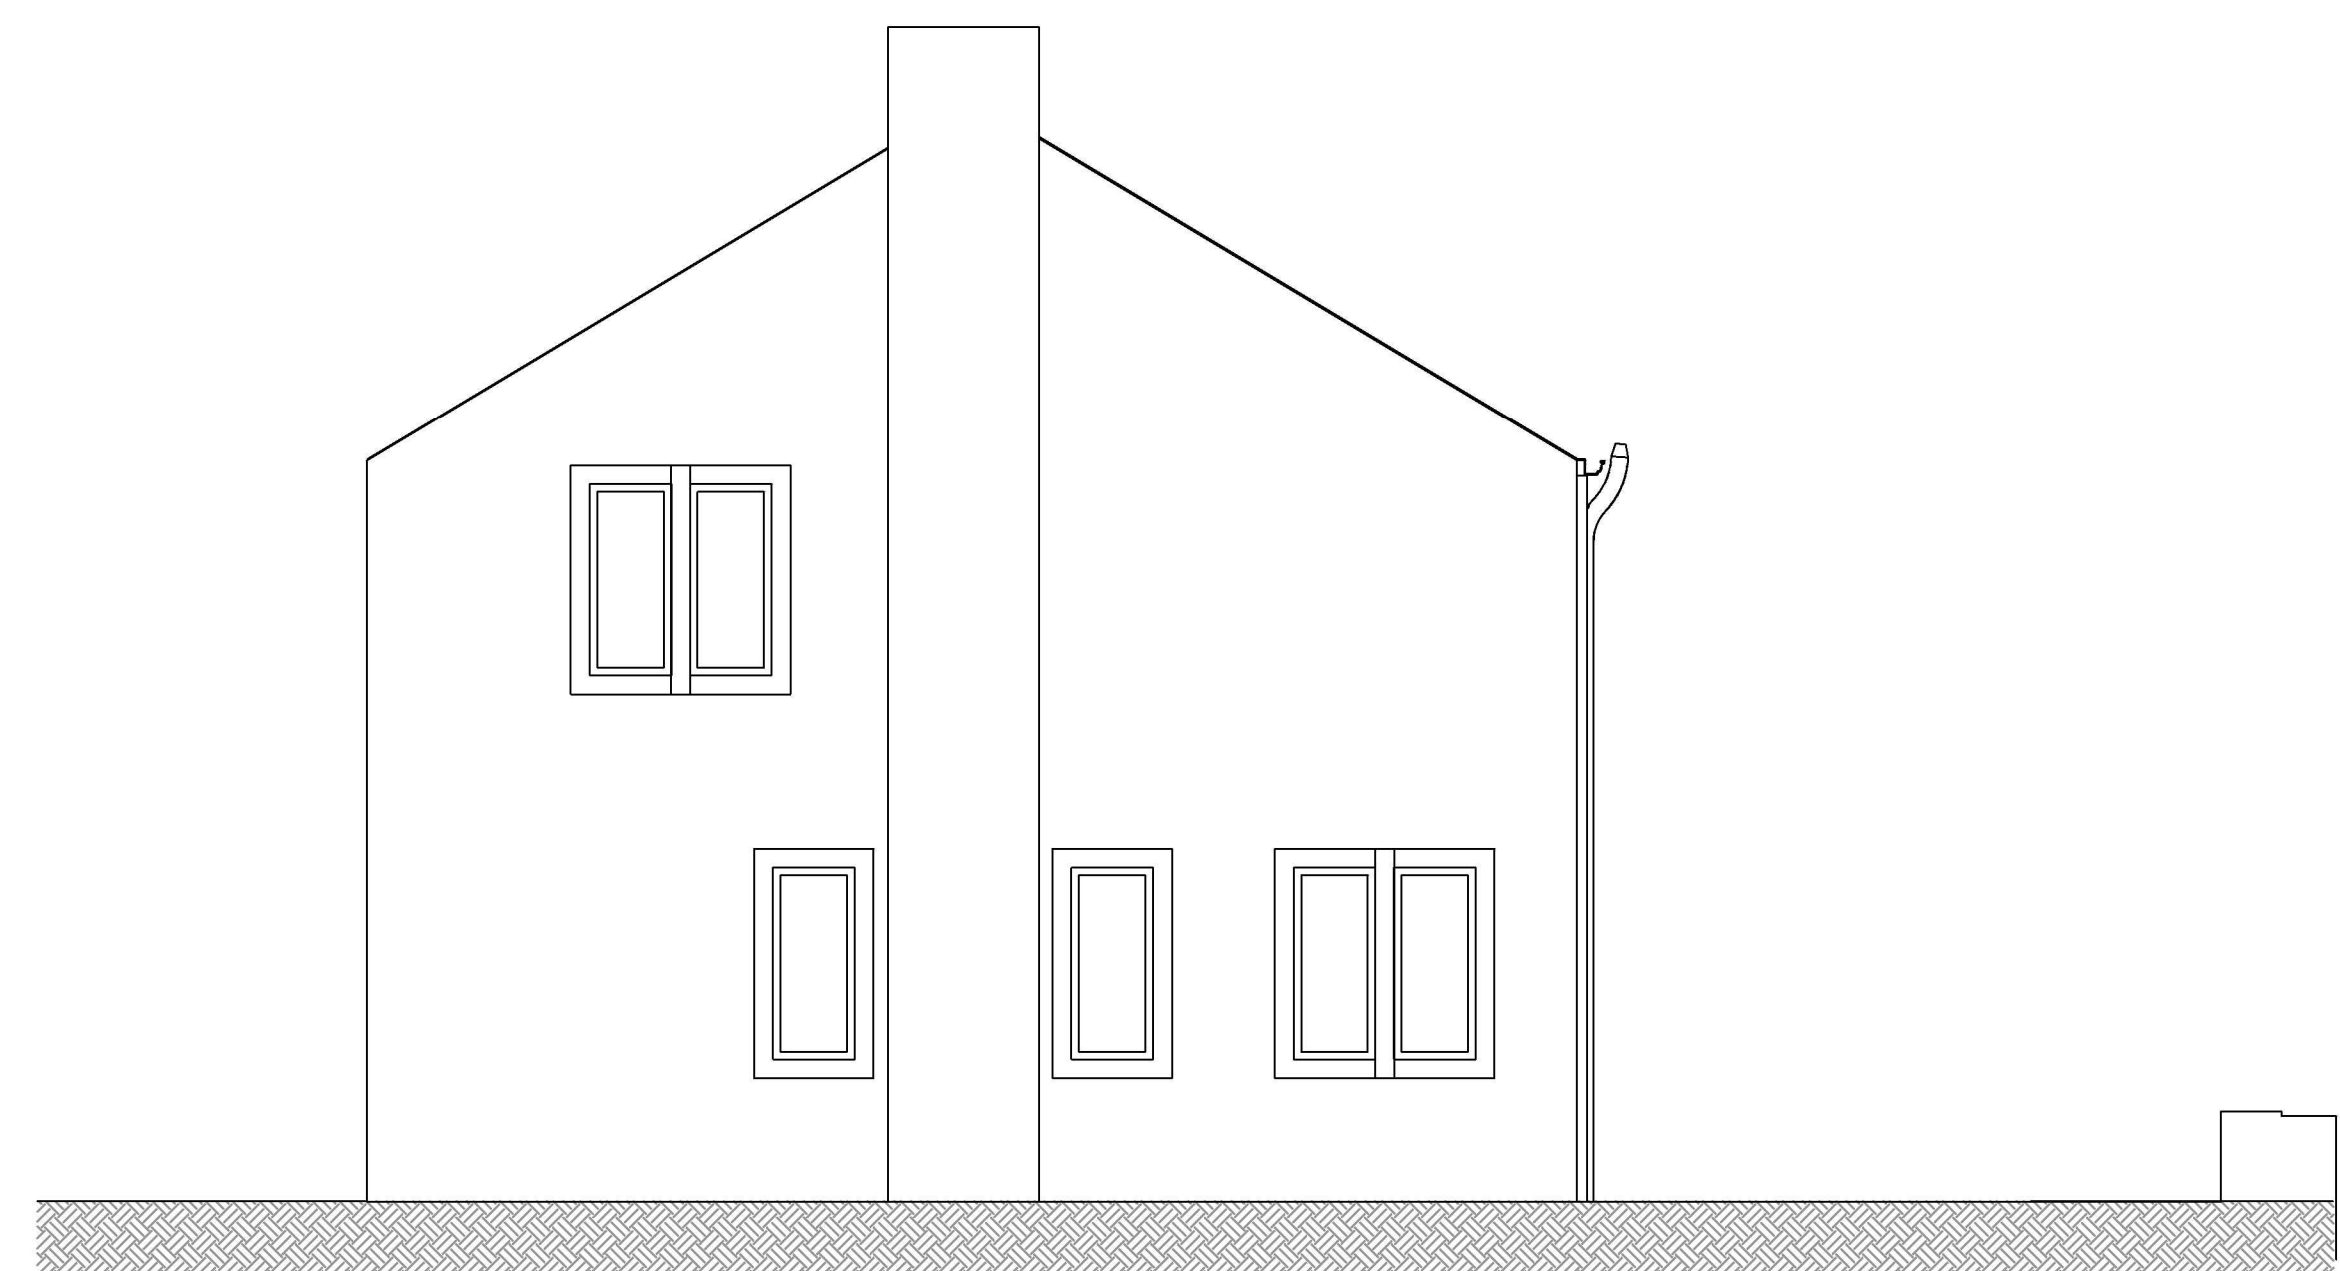

EXISTING WEST ELEVATION

PROPOSED EXTENSION

ROSE COTTAGE
MOOR LANE
WISWELL

EXISTING PLAN AND ELEVATIONS

PHA/RC/200 JULY 2017
1.50 (A1)