


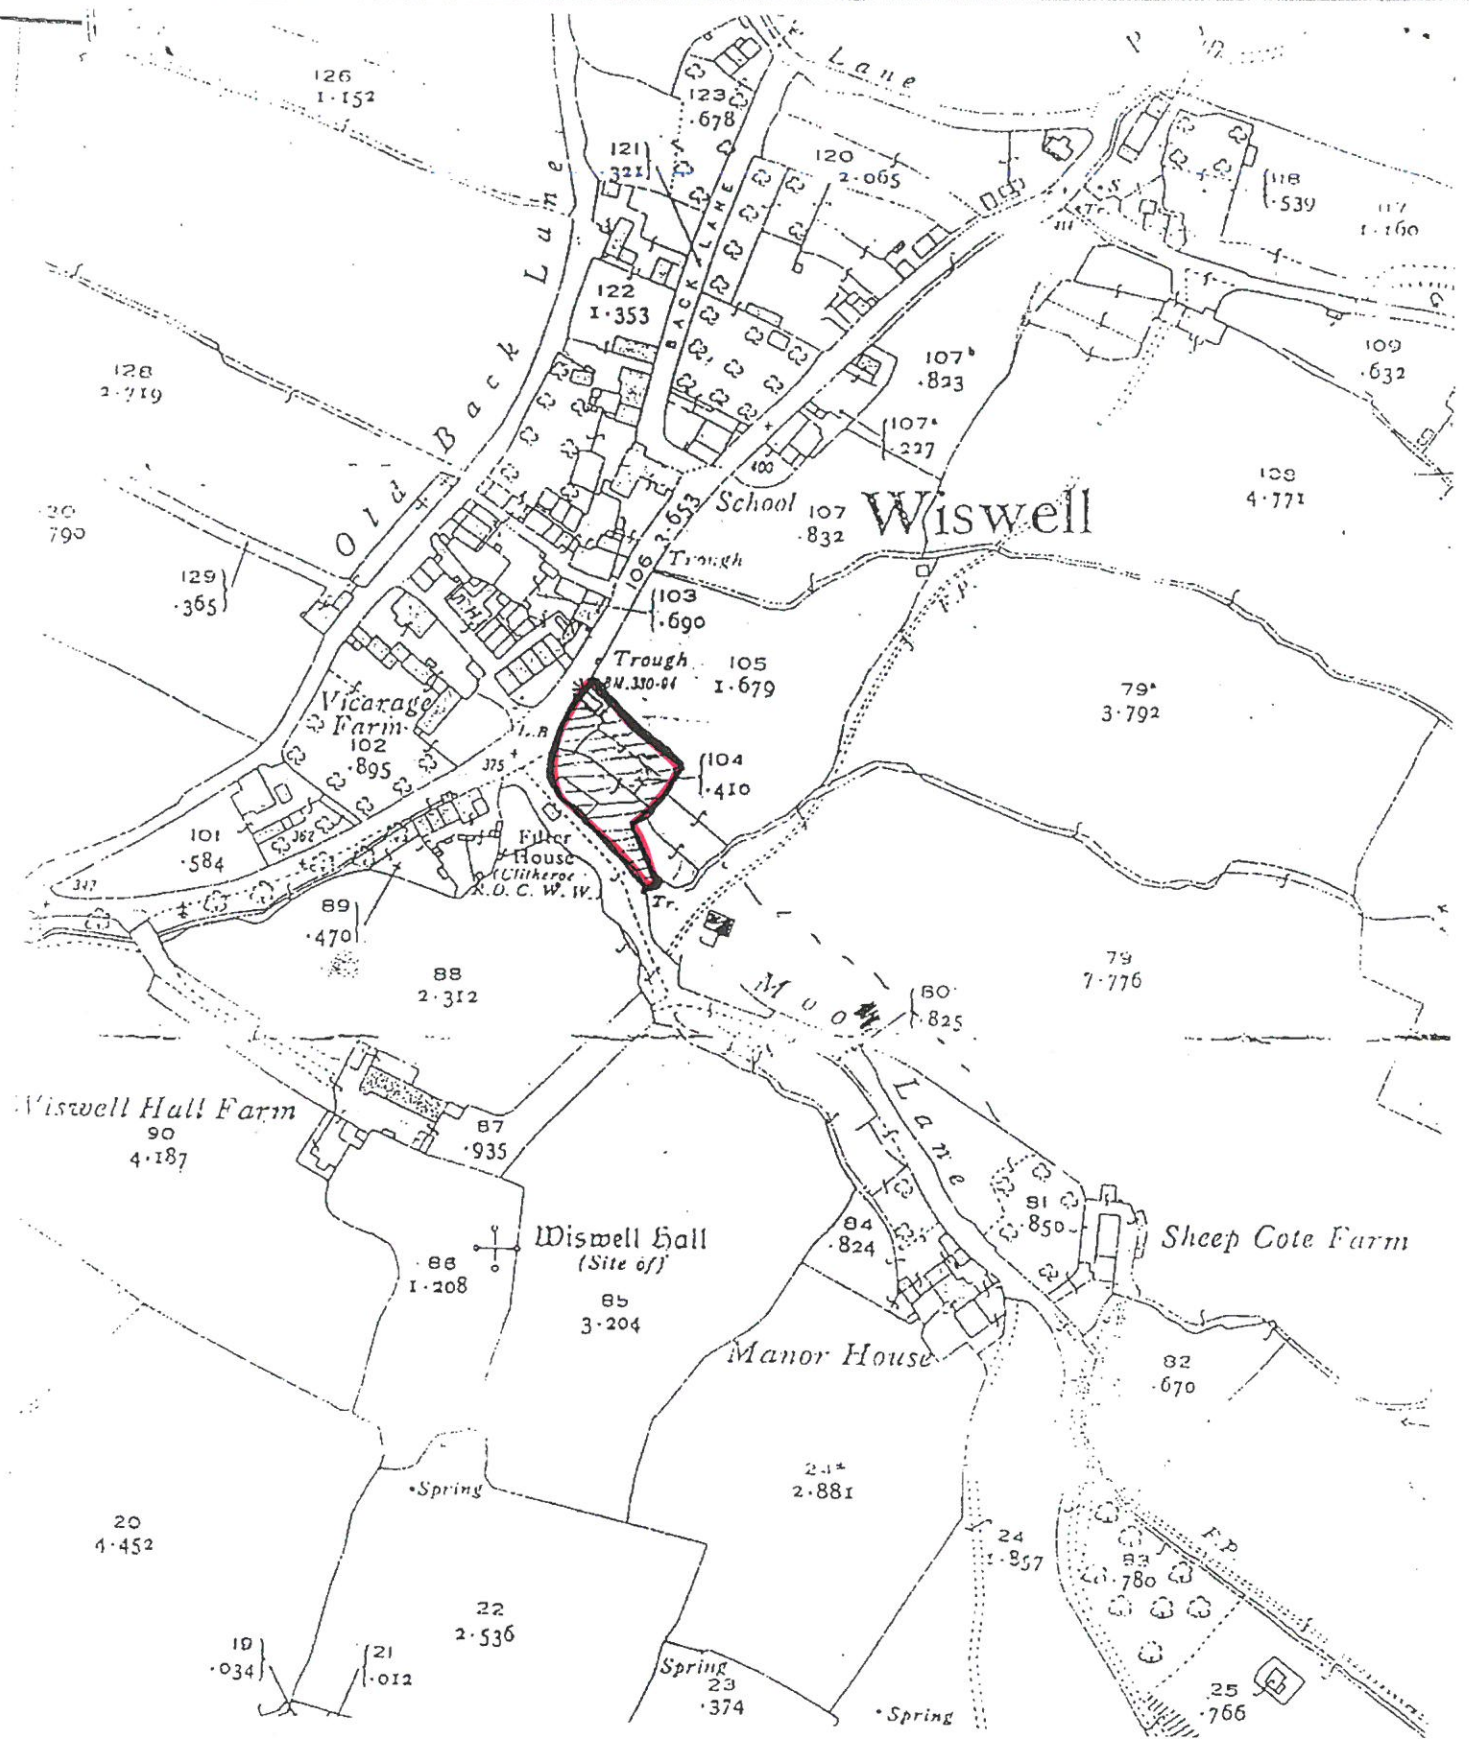

LOCATION PLAN, scale 1/2500
Pendleton Road/Moor Lane, Wiswell

