
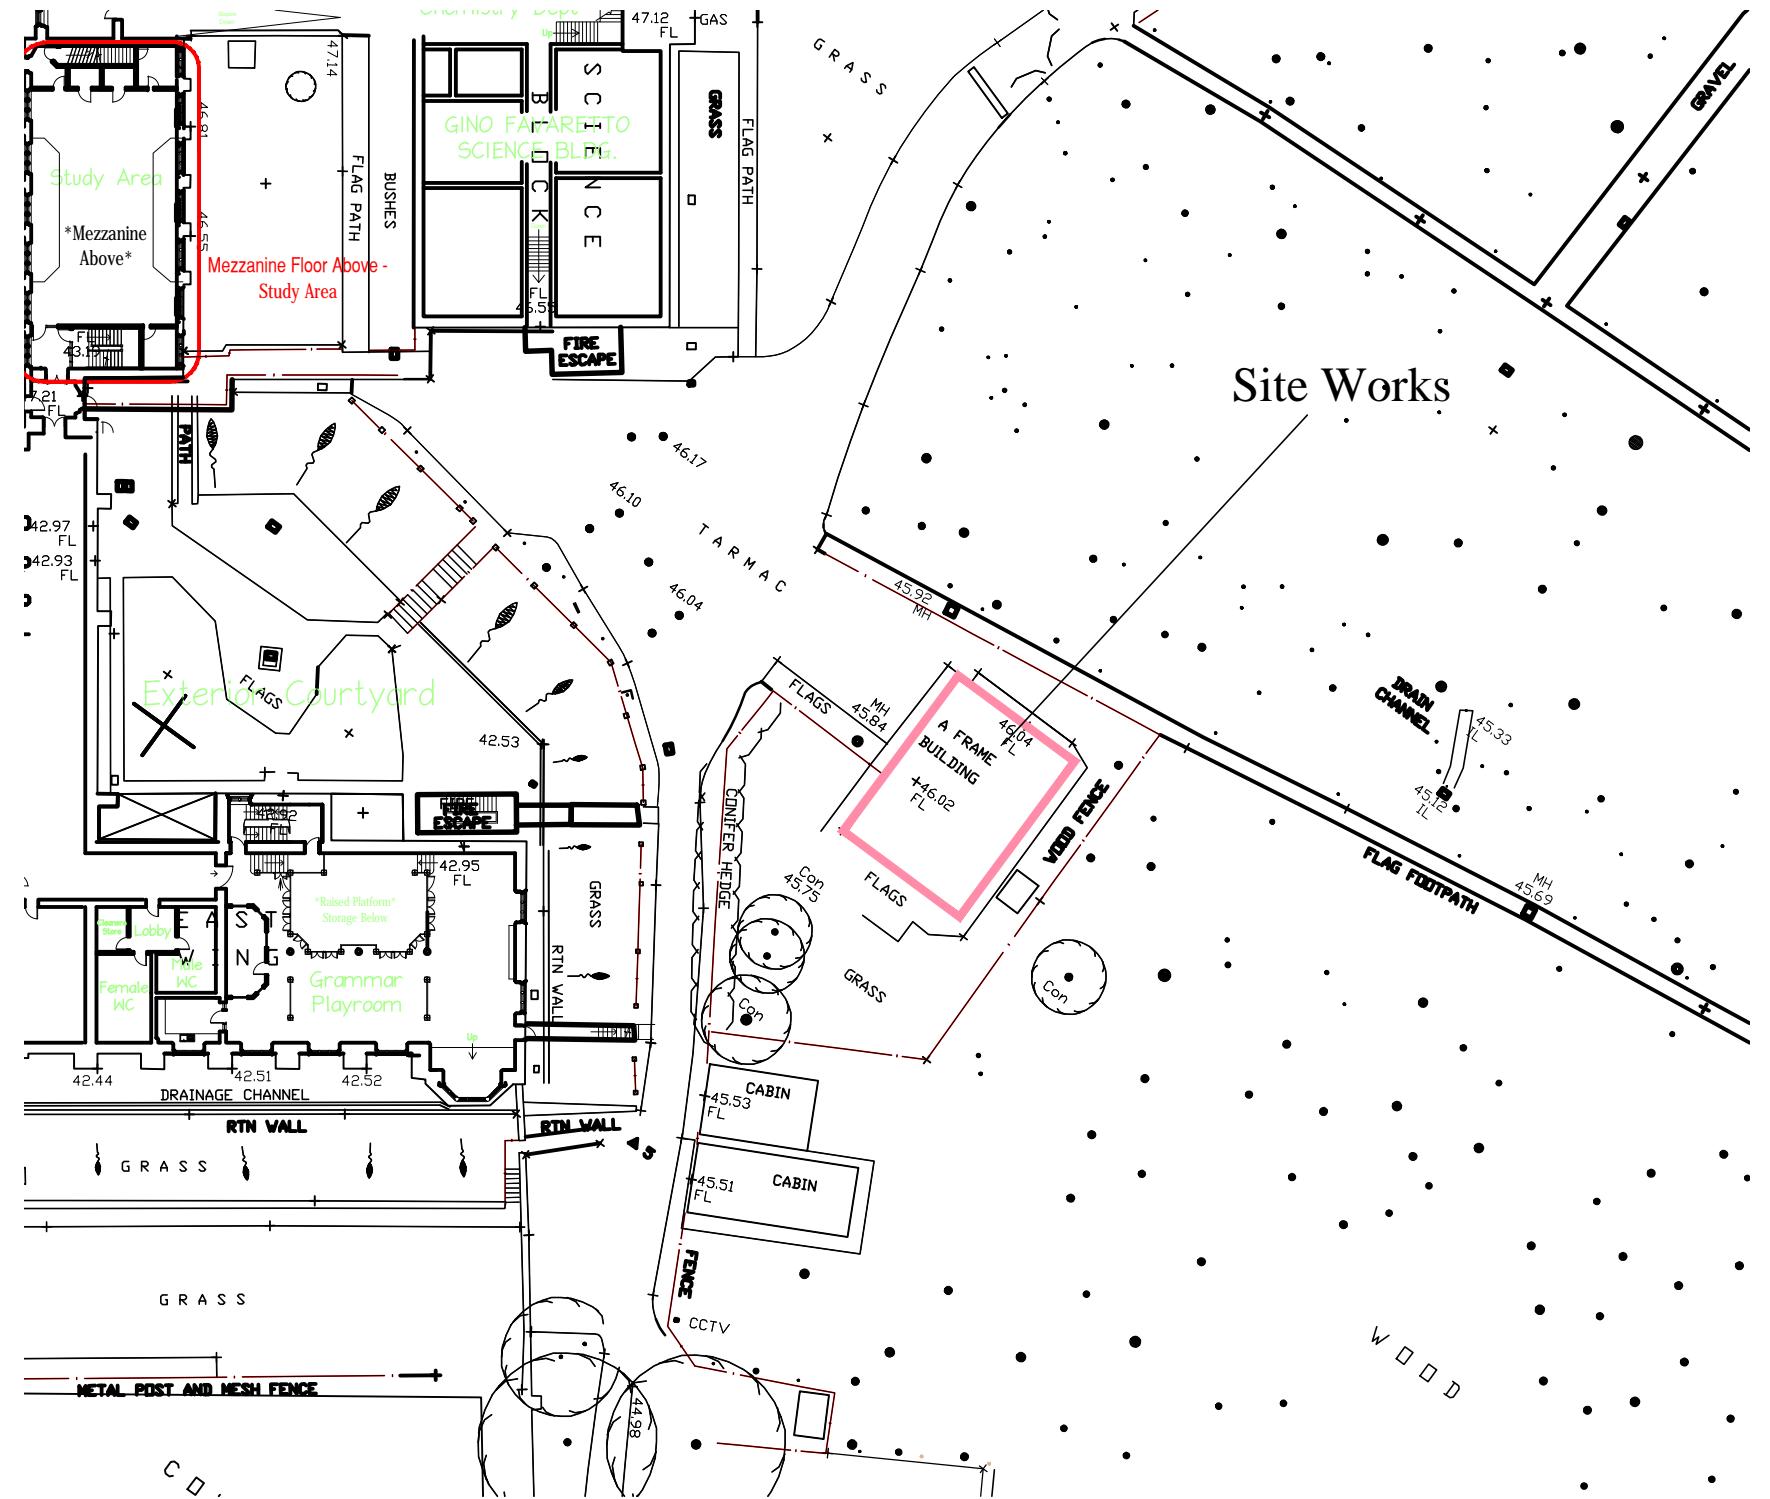


Scale 1:1250

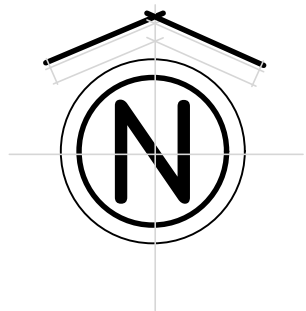

Scale 1:500

PROJECT:	Stonyhurst College. Clitheroe.	DRAWING NUMBER:	8391
DRAWING TITLE:	ALTERATIONS TO "A" FRAME HOUSE		<b>L05</b>
CLIENT:	Stonyhurst College	REVISION:	
 		DRAWN BY:	I.W.
		SCALE @ A3:	as noted
		DATE:	Sept 16

ARCHITECTURE BUILDING SURVEYING TOWN PLANNING  
 Preston Office: 7 East Cliff, Preston, Lancashire, PR1 3JE T: 01772 258356  
 Chester Office: Cassidy House, Station Road, Chester, CH1 3DW T: 01244 402900  
 This drawing is subject to copyright and is not to be reproduced in part or whole without approval. Do not scale this drawing - Check all dimensions on site