


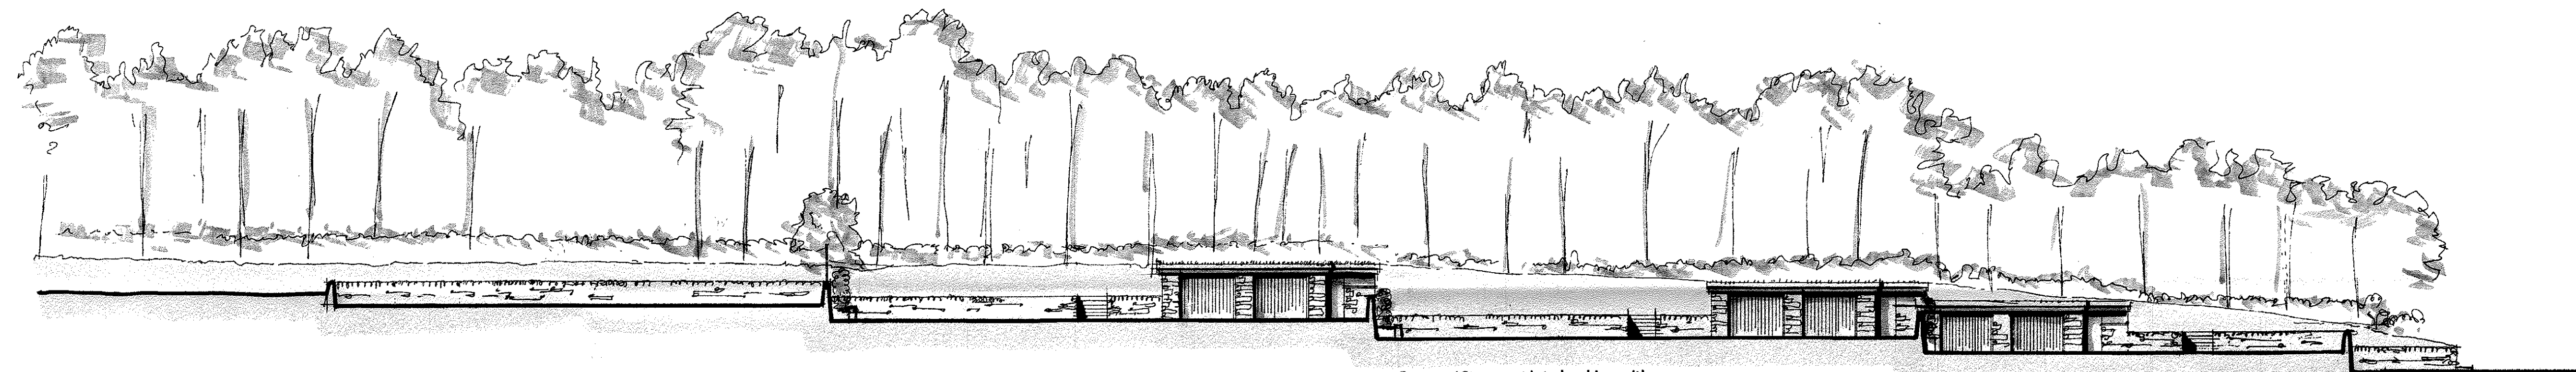

248.00 Datum Line

Plot 1 Plot 2 Plot 3 Plot 4

SOUTH STREETSCENE THRO' A-A




248.00 Datum Line

Plot 1 Plot 2 Plot 3 Plot 4 Slaidburn Road

SECTIONAL ELEVATION THRO' B-B

Garages/Stores set into banking with green roofs and dry stone effect walls

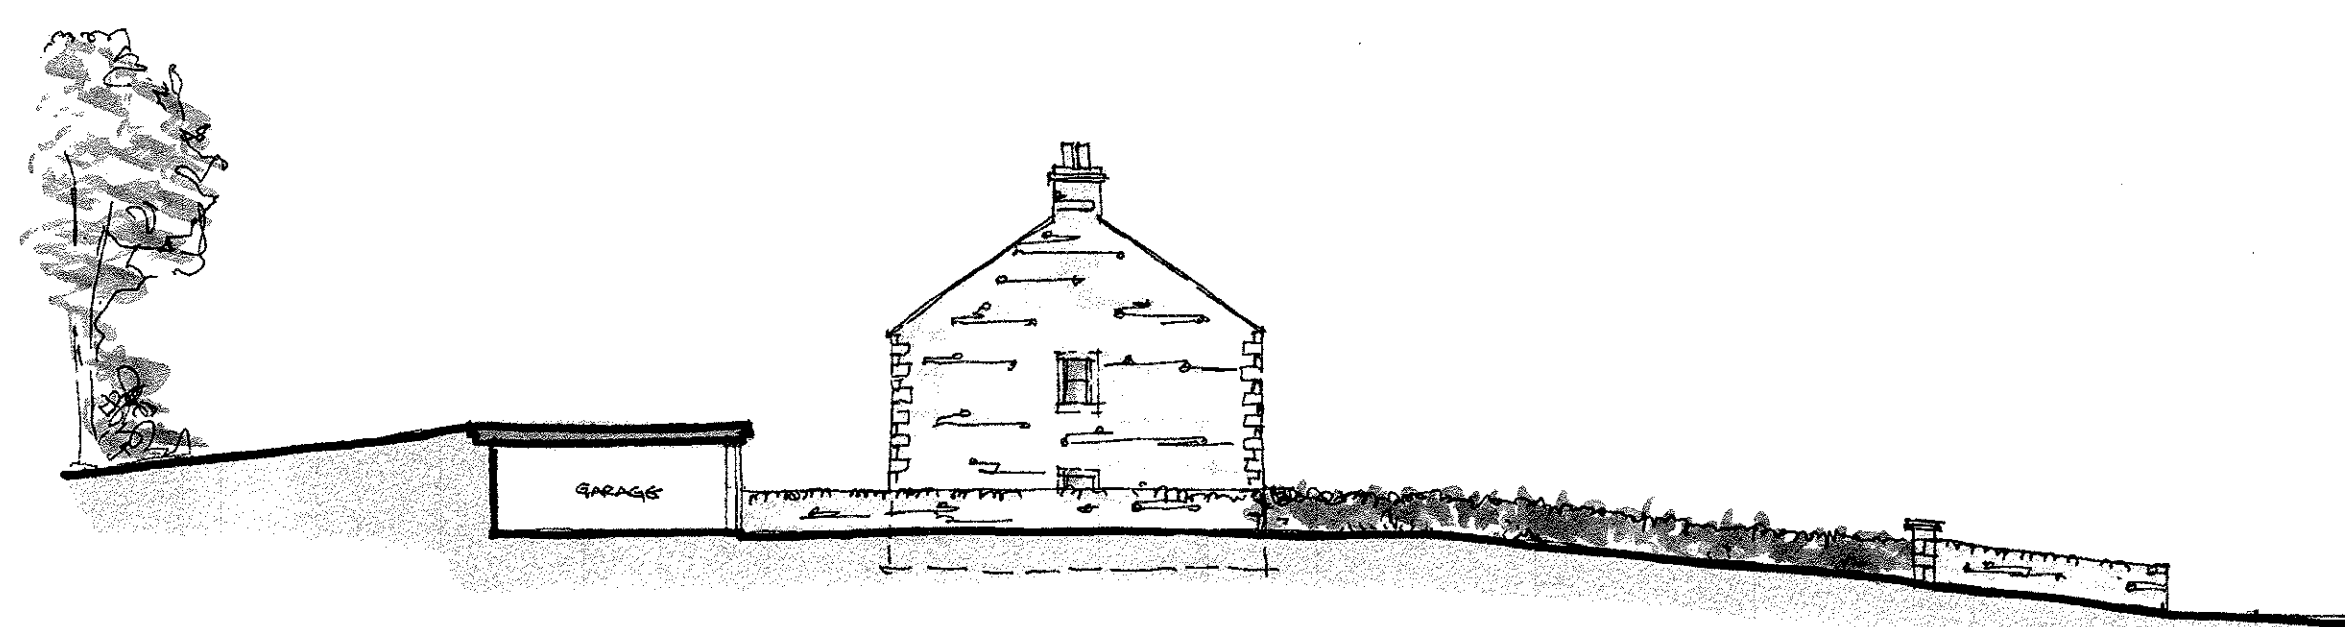

248.00 Datum Line

Plot 2

SECTIONAL ELEV THRO' C-C



Plot 4

EAST / ROAD ELEVATION THRO D-D

320170674P

Revisions
Rev A Garages/Stores sunk into banking.
15.06.16 - NE

Client
Messrs S. and A. Thomber

Job Title
Proposed Erection Of 4No. Dwellings
At The Moorcock Inn
Slaidburn Road
Waddington

Drawing Title
Proposed Sectional Elevations

Scale
1/200 @ A1 Date
May 2016 Drawn
SGH

spa
SUNDERLAND PEACOCK & ASSOCIATES LTD.
HAZELHIRE, PIMLICO ROAD, CLITHEROE,
LANCASHIRE, BB7 2AG
T 01200 425178 F 01200 427228
E info@sunderlandpeacock.com
www.sunderlandpeacock.com

4512 - 03 / 07 A