


320170674P



PROPOSED DEVELOPMENT
AT
THE MOORCOCK INN SITE
SLAIDBURN ROAD
VISUAL IMPACT ASSESSMENT
BY
SUNDERLAND PEACOCK ARCHITECTS

NORTH

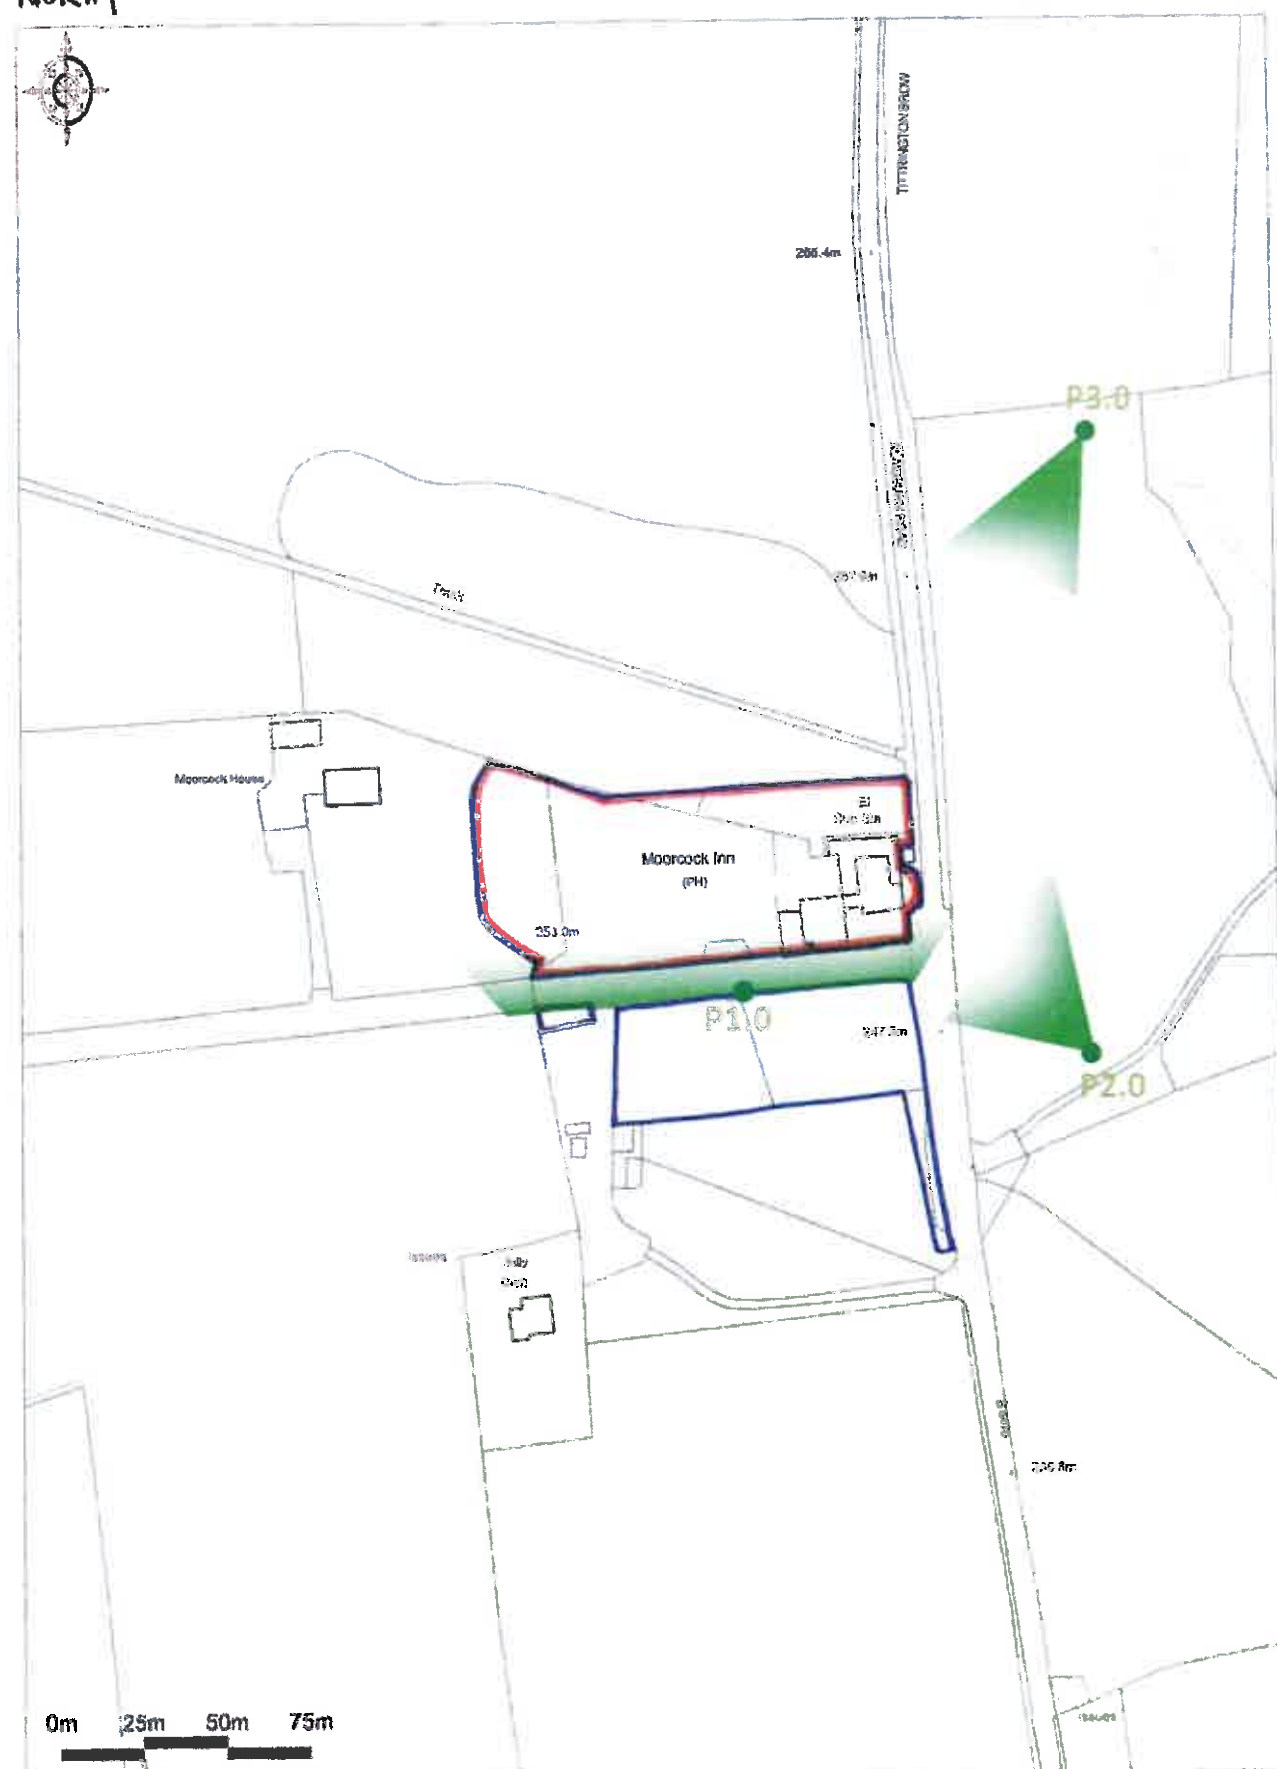

- P1.0 - PANORAMIC LANDSCAPE PORTRAIT PHOTOGRAPH
P2.0 - NORMAL RANGE LANDSCAPE PORTRAIT PHOTOGRAPH
P3.0 - NORMAL RANGE LANDSCAPE PORTRAIT PHOTOGRAPH



Ordnance Survey © Crown Copyright 2014 All rights reserved
Licence number 100012432. Printed Scale - 1:2500

PROPOSED DEVELOPMENT
MOORCOCK INN, WADDINGTON

1.0 PROPOSED AND EXISTING PERSPECTIVE_VIEW FROM SITE ACCESS ROAD



PROPOSED DEVELOPMENT
MOORCOCK INN, WADDINGTON

2.0 PROPOSED AND EXISTING PERSPECTIVE_VIEW FROM SOUTH EAST FROM ACROSS MAIN ROAD



PROPOSED DEVELOPMENT
MOORCOCK INN, WADDINGTON

3.0 PROPOSED AND EXISTING PERSPECTIVE_VIEW FROM NORTH FROM ACROSS MAIN ROAD



PROPOSED DEVELOPMENT
MOORCOCK INN, WADDINGTON