


SITE LOCATION PLAN
AREA 2 HA
SCALE 1:1250 on A4
CENTRE COORDINATES: 372788, 443797

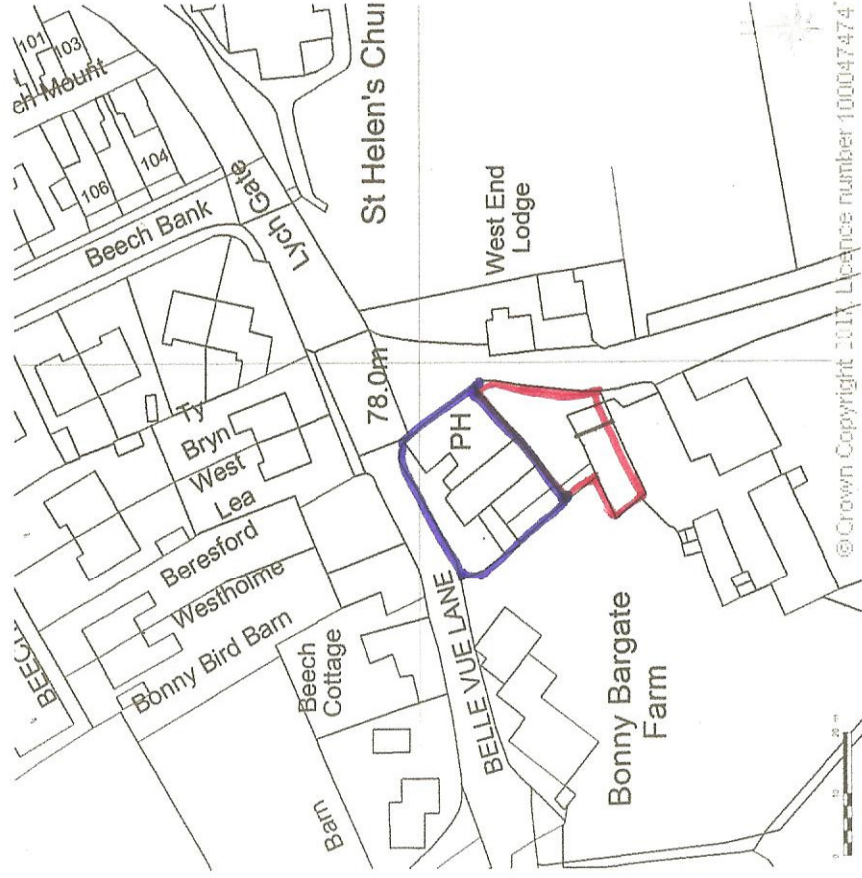

©Crown Copyright 2011. Licence number 100047474



Supplied by Streetwise Maps Ltd
www.streetwise.net
 Licence No: 100047474
 17/07/2017 11:38

Project	Letting bedroom accommodation at Lower Buck Inn, Edisford Road, Waddington BB7 3HU For Lower Buck Lodgings		
Title	Site Location Plan		
Drawing Number	492.SLP	Scale:	1:1250 @ A4 07/17

Michael A. Harrison
 Chartered Architect, Green Farm, Tatham, Lancaster, LA2 8PJ
 TEL: 015242 61571 Mobile: 07973 861756 e mail michael@maharch.co.uk