
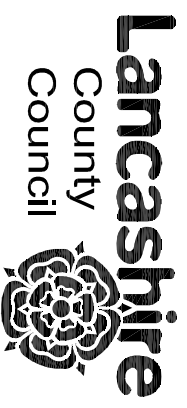
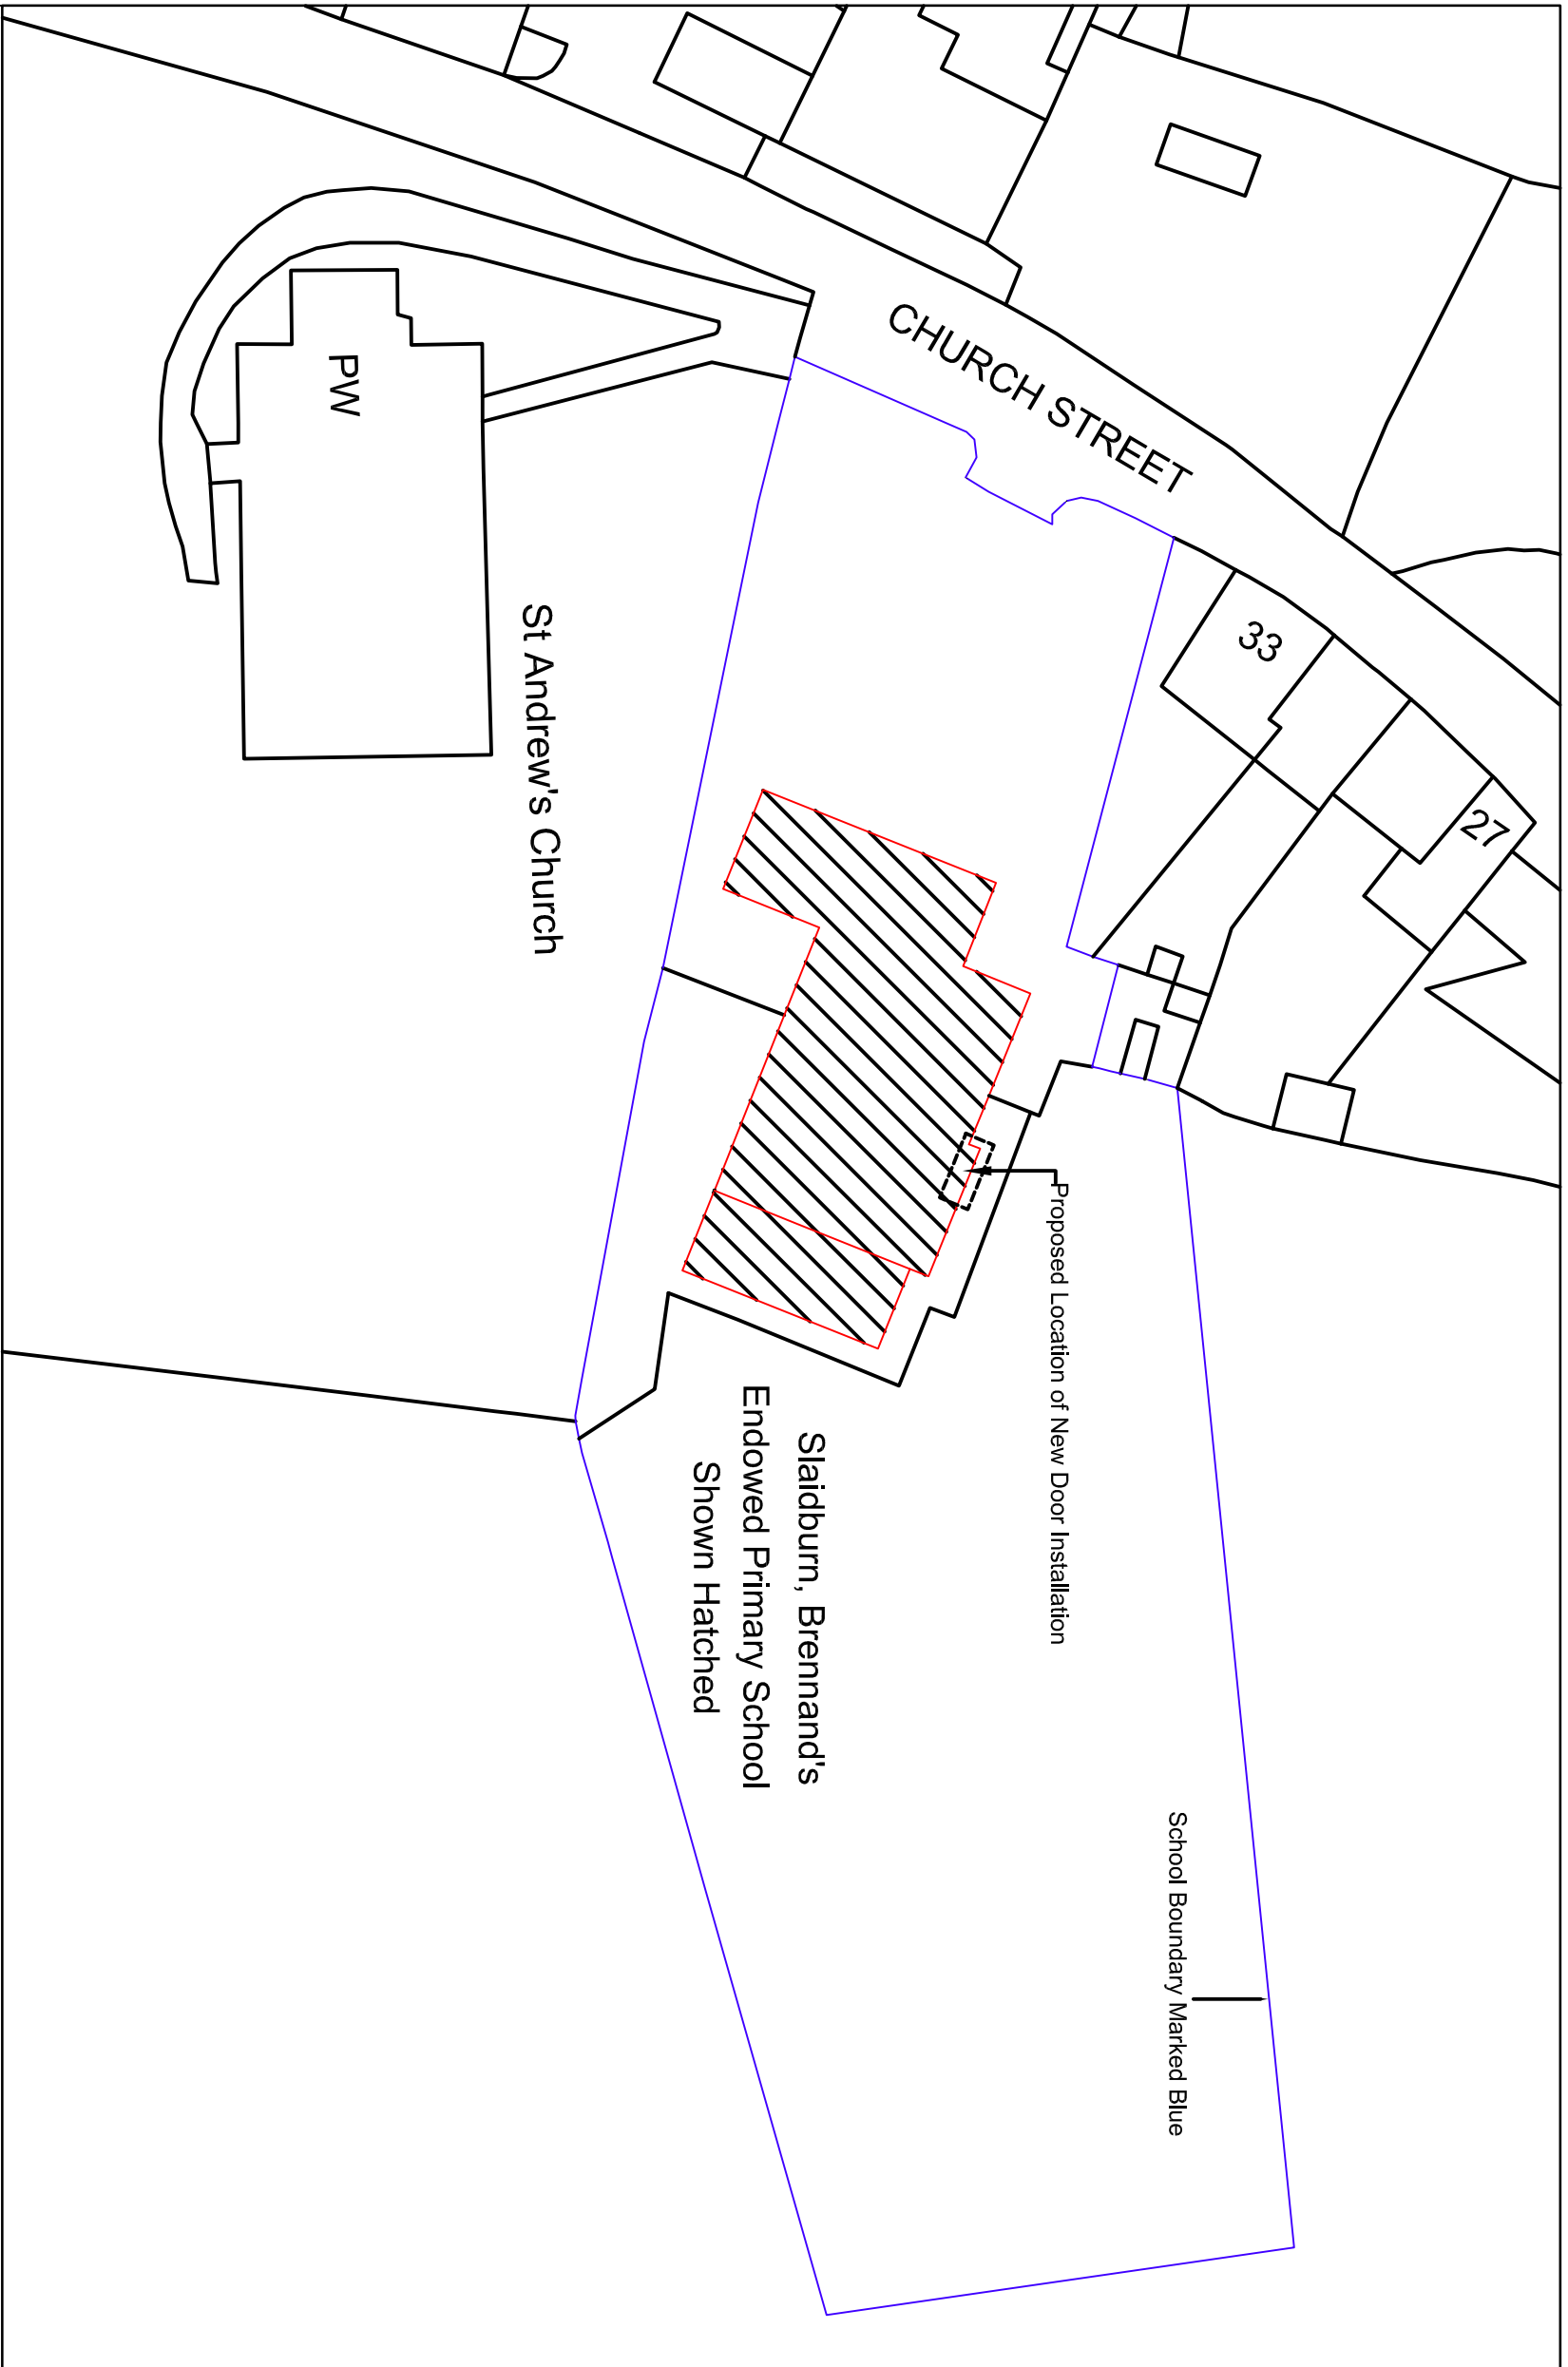


HEALTH & SAFETY COMMENTS

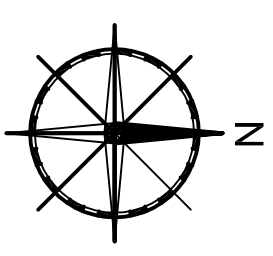

**Design & Construction**

PO BOX 26, COUNTY HALL, PRESTON, PR1 8XB  
TEL: 0300 1236701

<b>TOWN NAME</b> CLITHEROE, SLAIDBURN			
<b>PREMISES NAME</b> Brennands Endowed VA Primary School, Church Street, BB7 3ER.			
<b>PREMISES NO.</b> 11-067			
<b>SCALE</b> ● A3 1:500	<b>DRAWN BY</b> MJS	<b>DATE</b> Jul17	<b>CHECKED BY</b> SS

<b>PROJECT</b> Conversion Of Window To Double External Doors	<b>DRAWING TITLE</b> Site Location Plan
---	--

<b>DRAWING STATUS</b> Design Issue	<b>PROJECT NO.</b> 4128	<b>DRAWING NO.</b> 01	<b>REVISION</b>
---------------------------------------	----------------------------	--------------------------	-----------------

NOTE: ALL RIGHTS DESCRIBED IN CHAPTER IV OF THE COPYRIGHT, DESIGN AND PATENTS ACT 1988 HAVE BEEN GENERALLY ASSERTED. DIMENSIONS ARE NOT TO BE SCALED FROM THIS DRAWING. ALL WRITTEN MEASUREMENTS ARE TO BE CHECKED ON SITE BY THE CONTRACTOR.

© LANCASHIRE COUNTY COUNCIL MMXXVI

DATE	REV	NOTES