



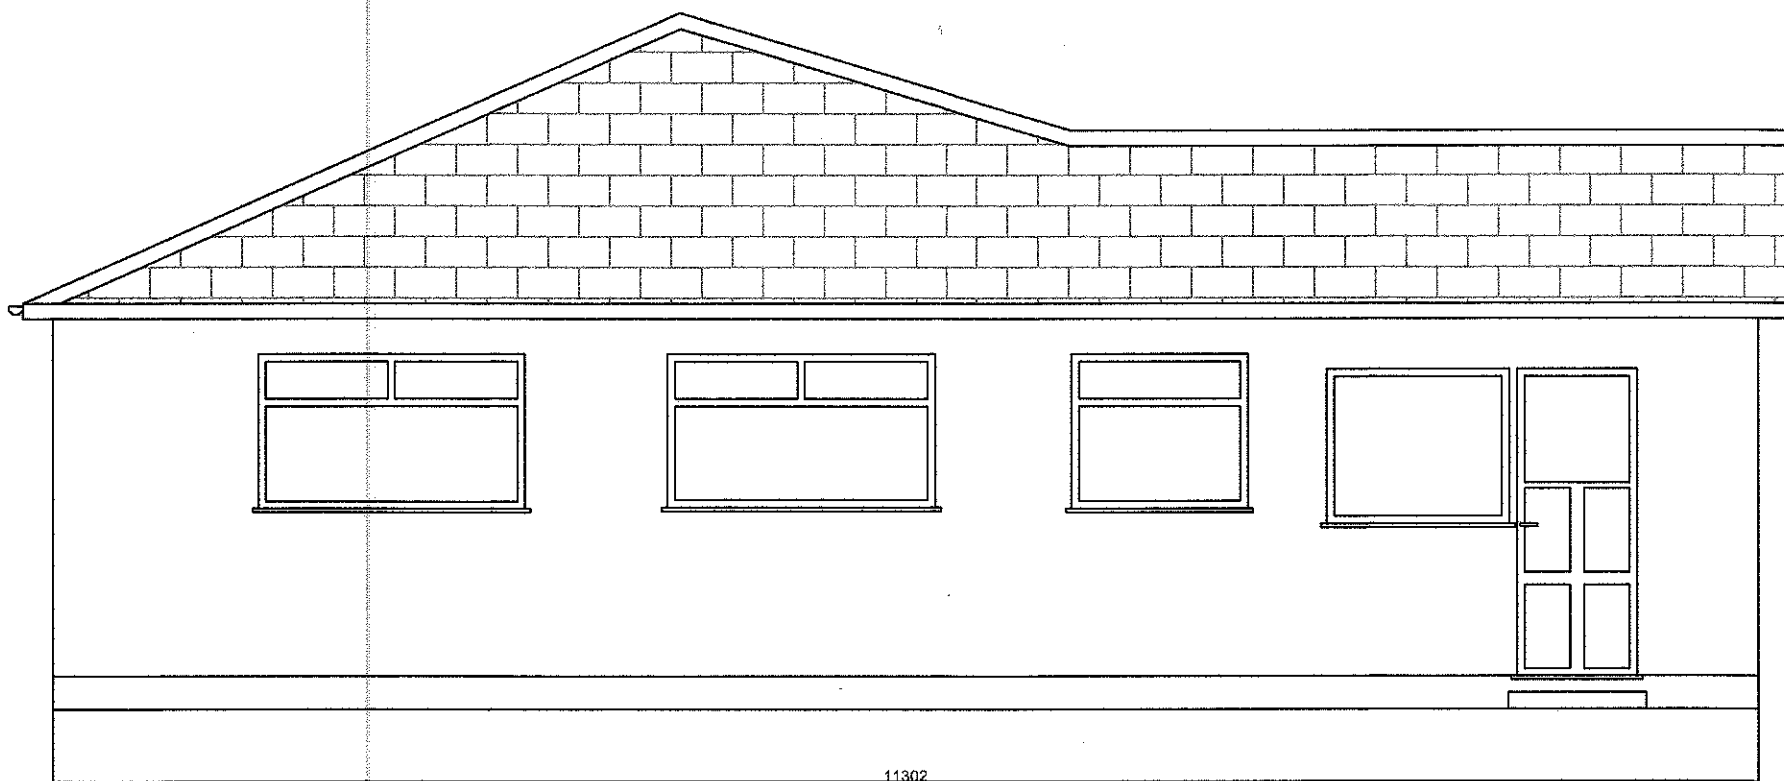


Existing East
Elevation

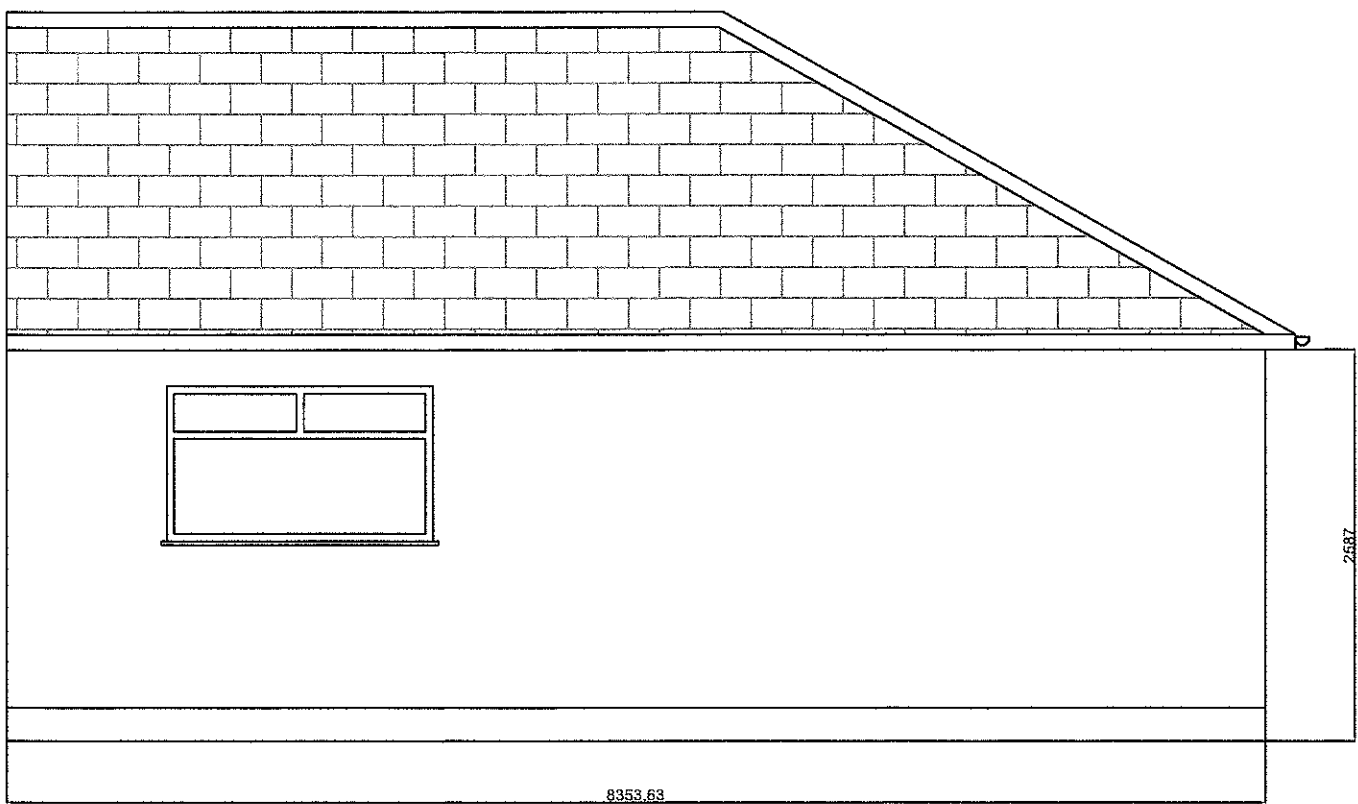


Existing South
Elevation




Existing West
Elevation

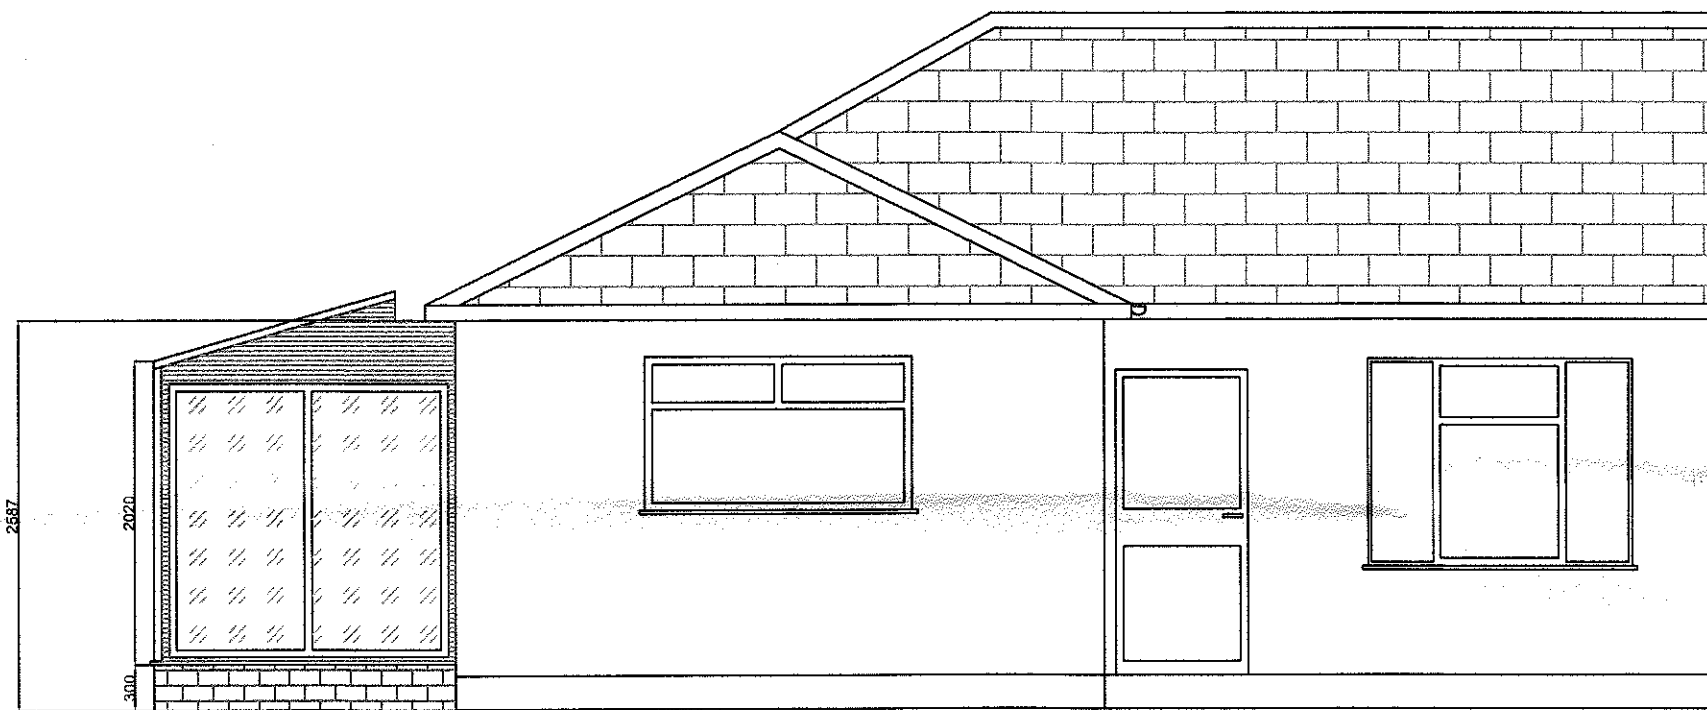





Proposed East
Elevation

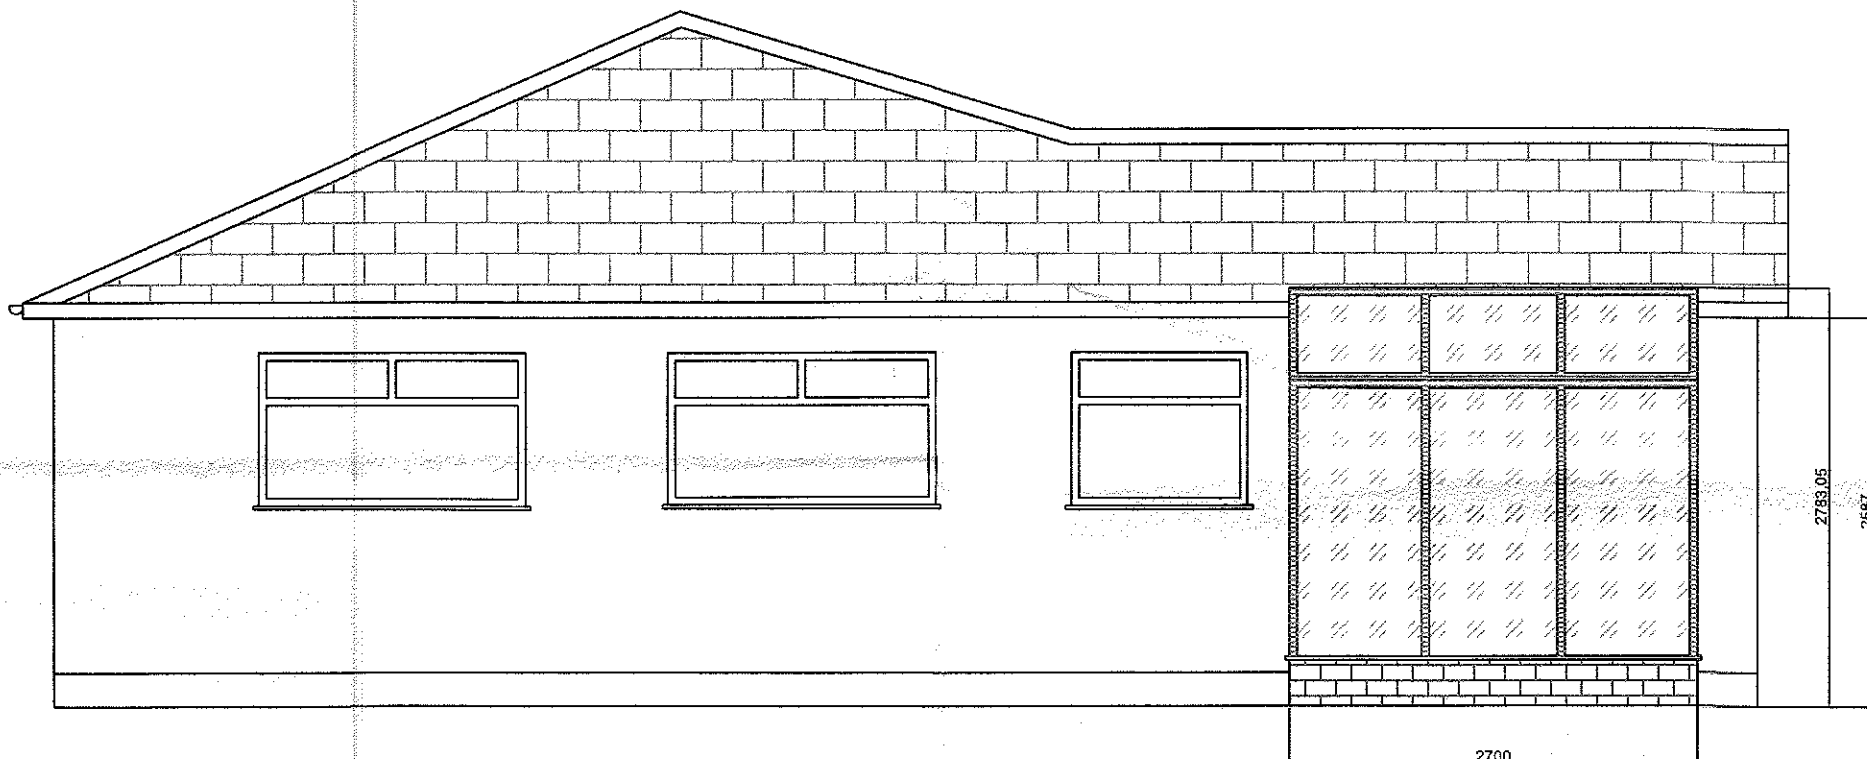

Proposed South
Elevation

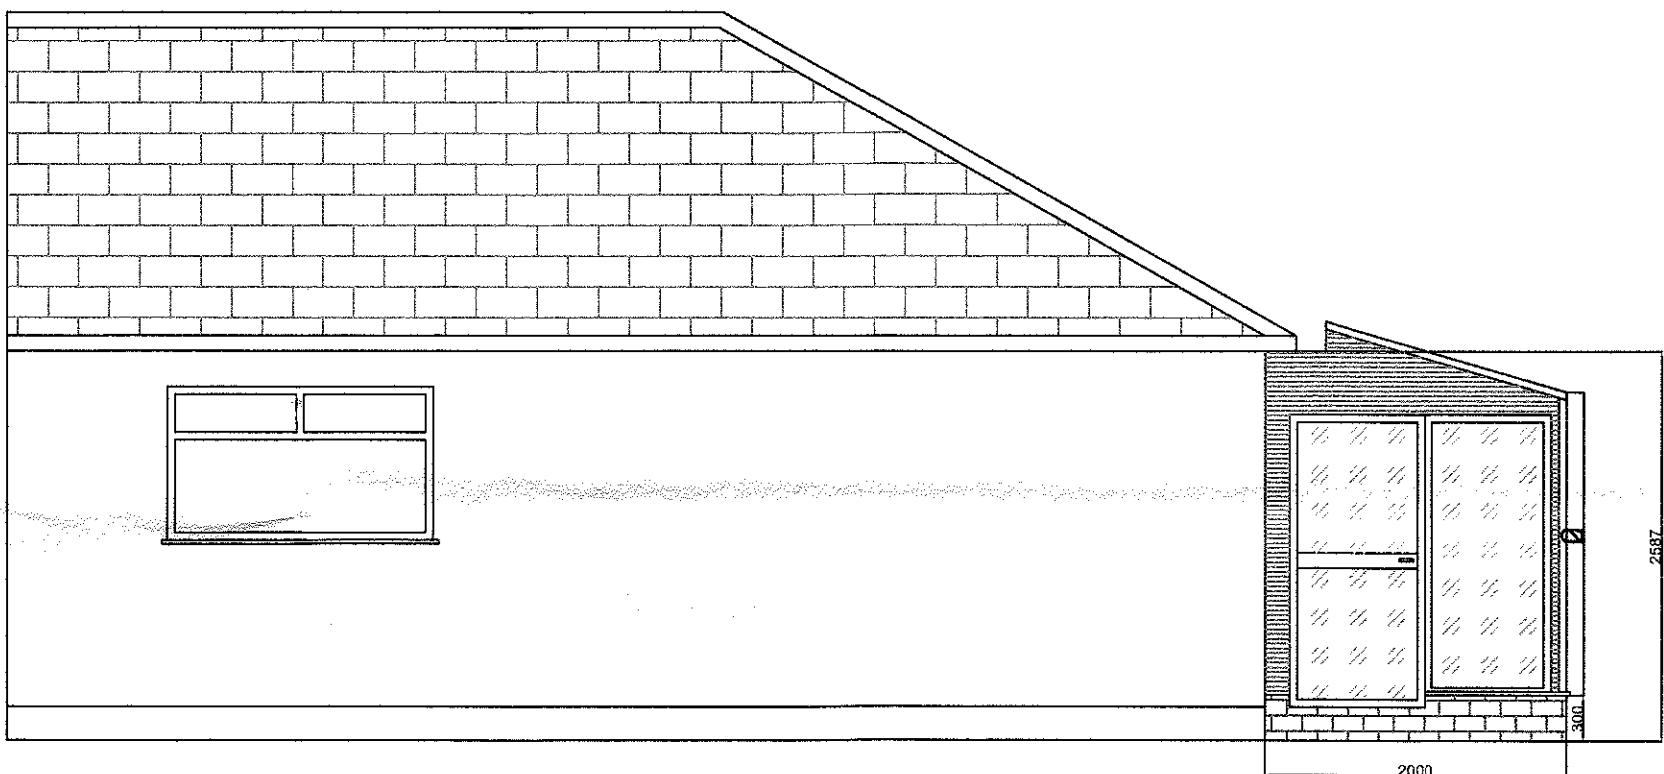

Proposed West
Elevation

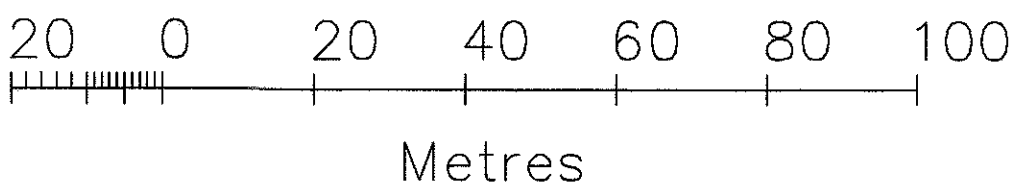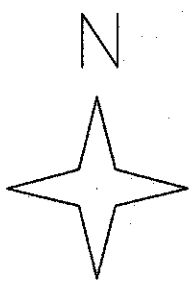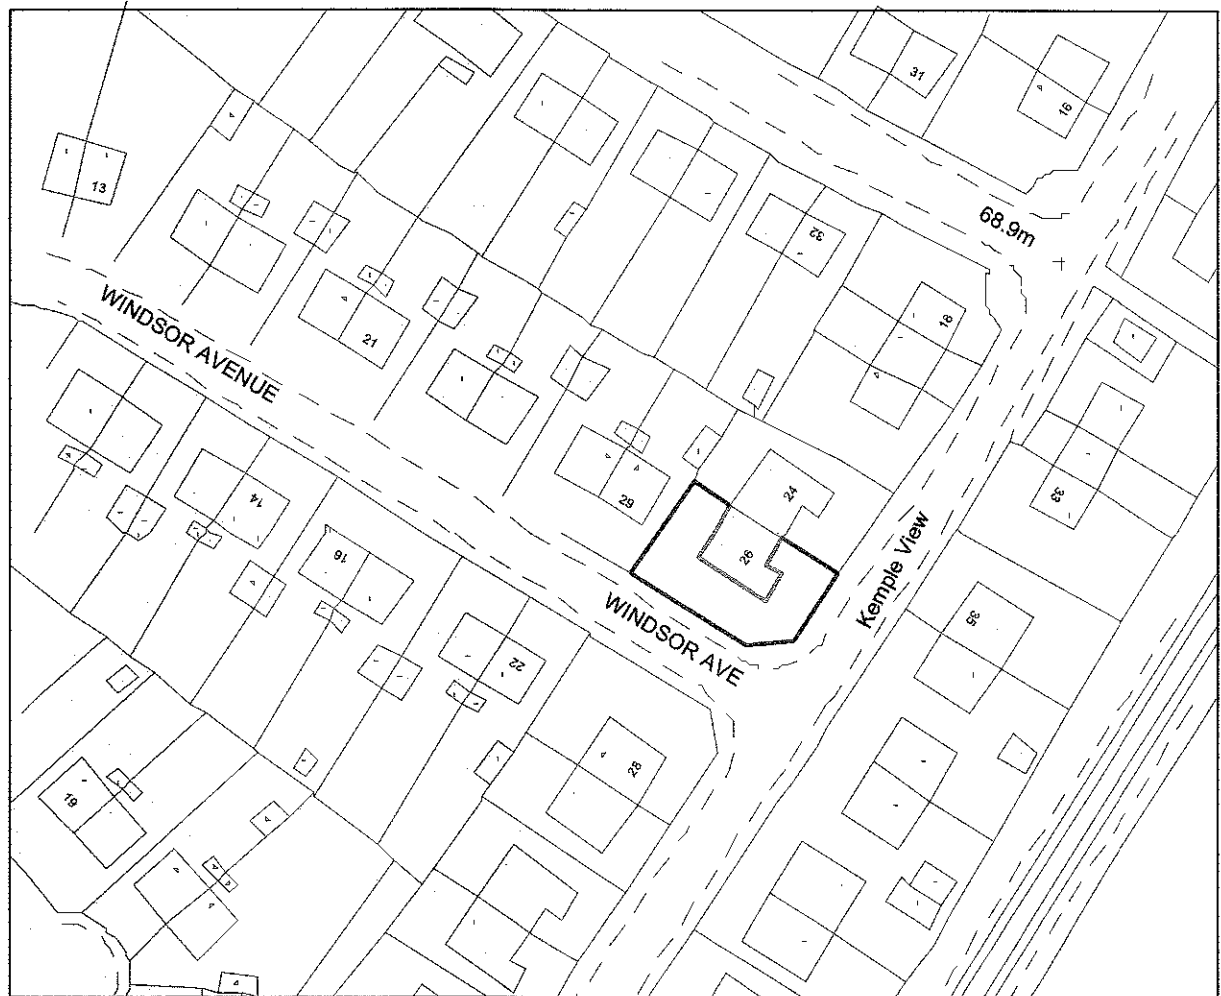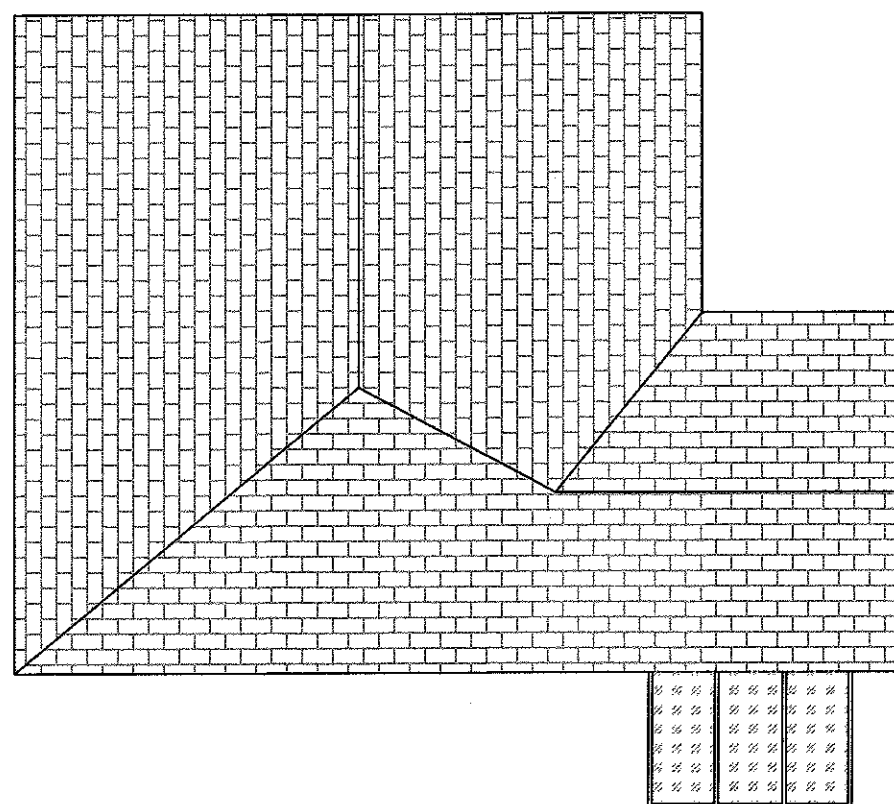

Description	Rev	Date	By
-------------	-----	------	----

AJH ASSOCIATES
Chartered Building Surveyors

21 Deanfield Court
Pimlico Link Road
Clitheroe
Lancs BB7 1QS
Tel: 01200 429987
Fax: 01200 429988
e-mail: info@ajh-associates.co.uk
www.ajh-associates.co.uk

Client
Mrs Marshall

Scale
1:50 1:100 1:1250

Project
26 Kemple View
Clitheroe
Lancashire BB7 2QD

Date
25/07/2017

Description
Elevations, Roof And Site Plan

By
ML

Checked
TH.

No.
3328/100

DO NOT SCALE THIS DRAWING. CHECK ALL DIMENSIONS ON SITE

THIS DRAWING IS PROTECTED BY COPYRIGHT. IT MAY NOT BE REPRODUCED IN ANY FORM OR BY ANY MEANS FOR ANY PURPOSE, WITHOUT GAINING PRIOR WRITTEN PERMISSION FROM AJH ASSOCIATES