


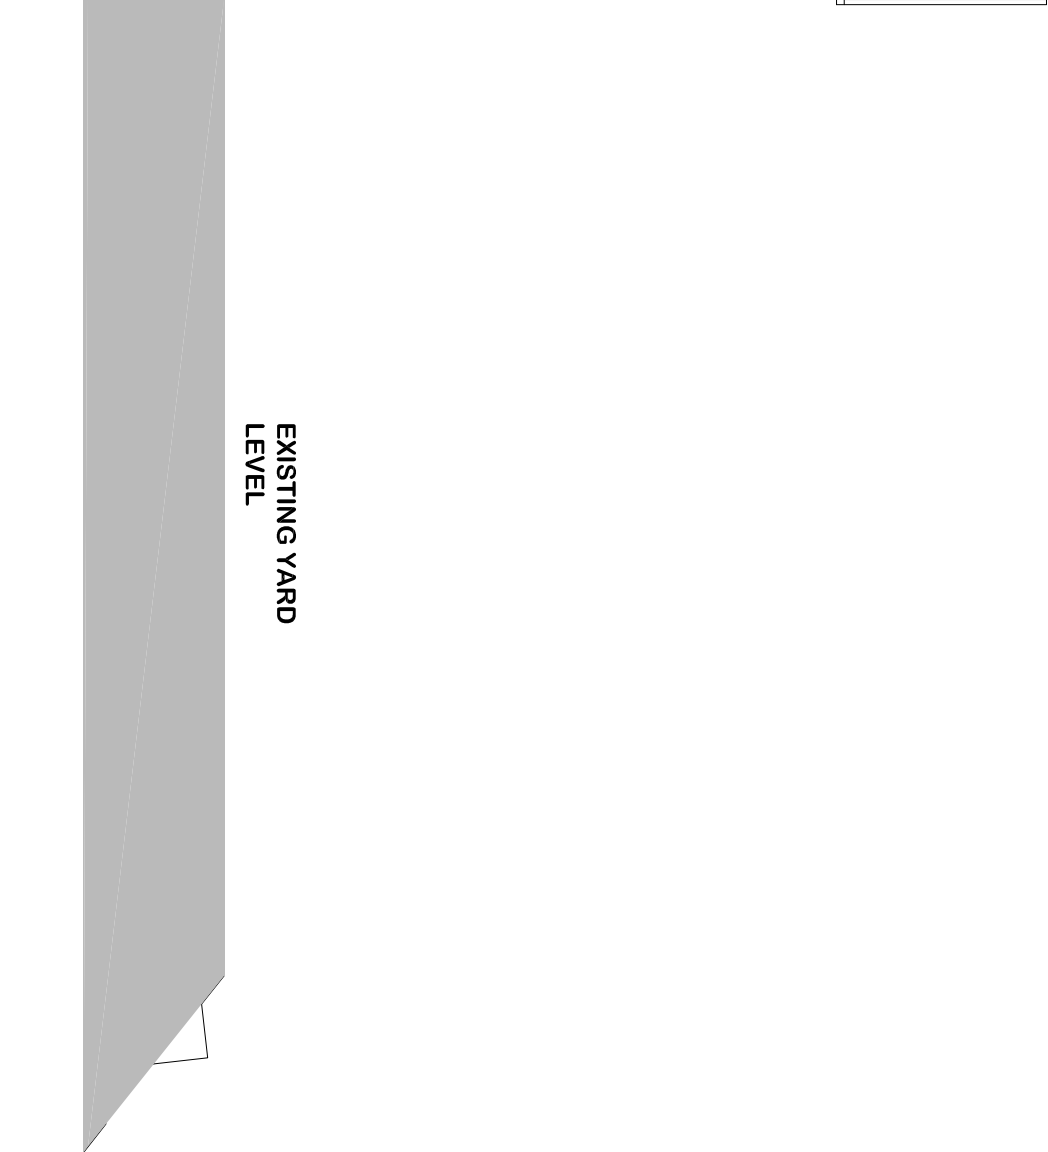
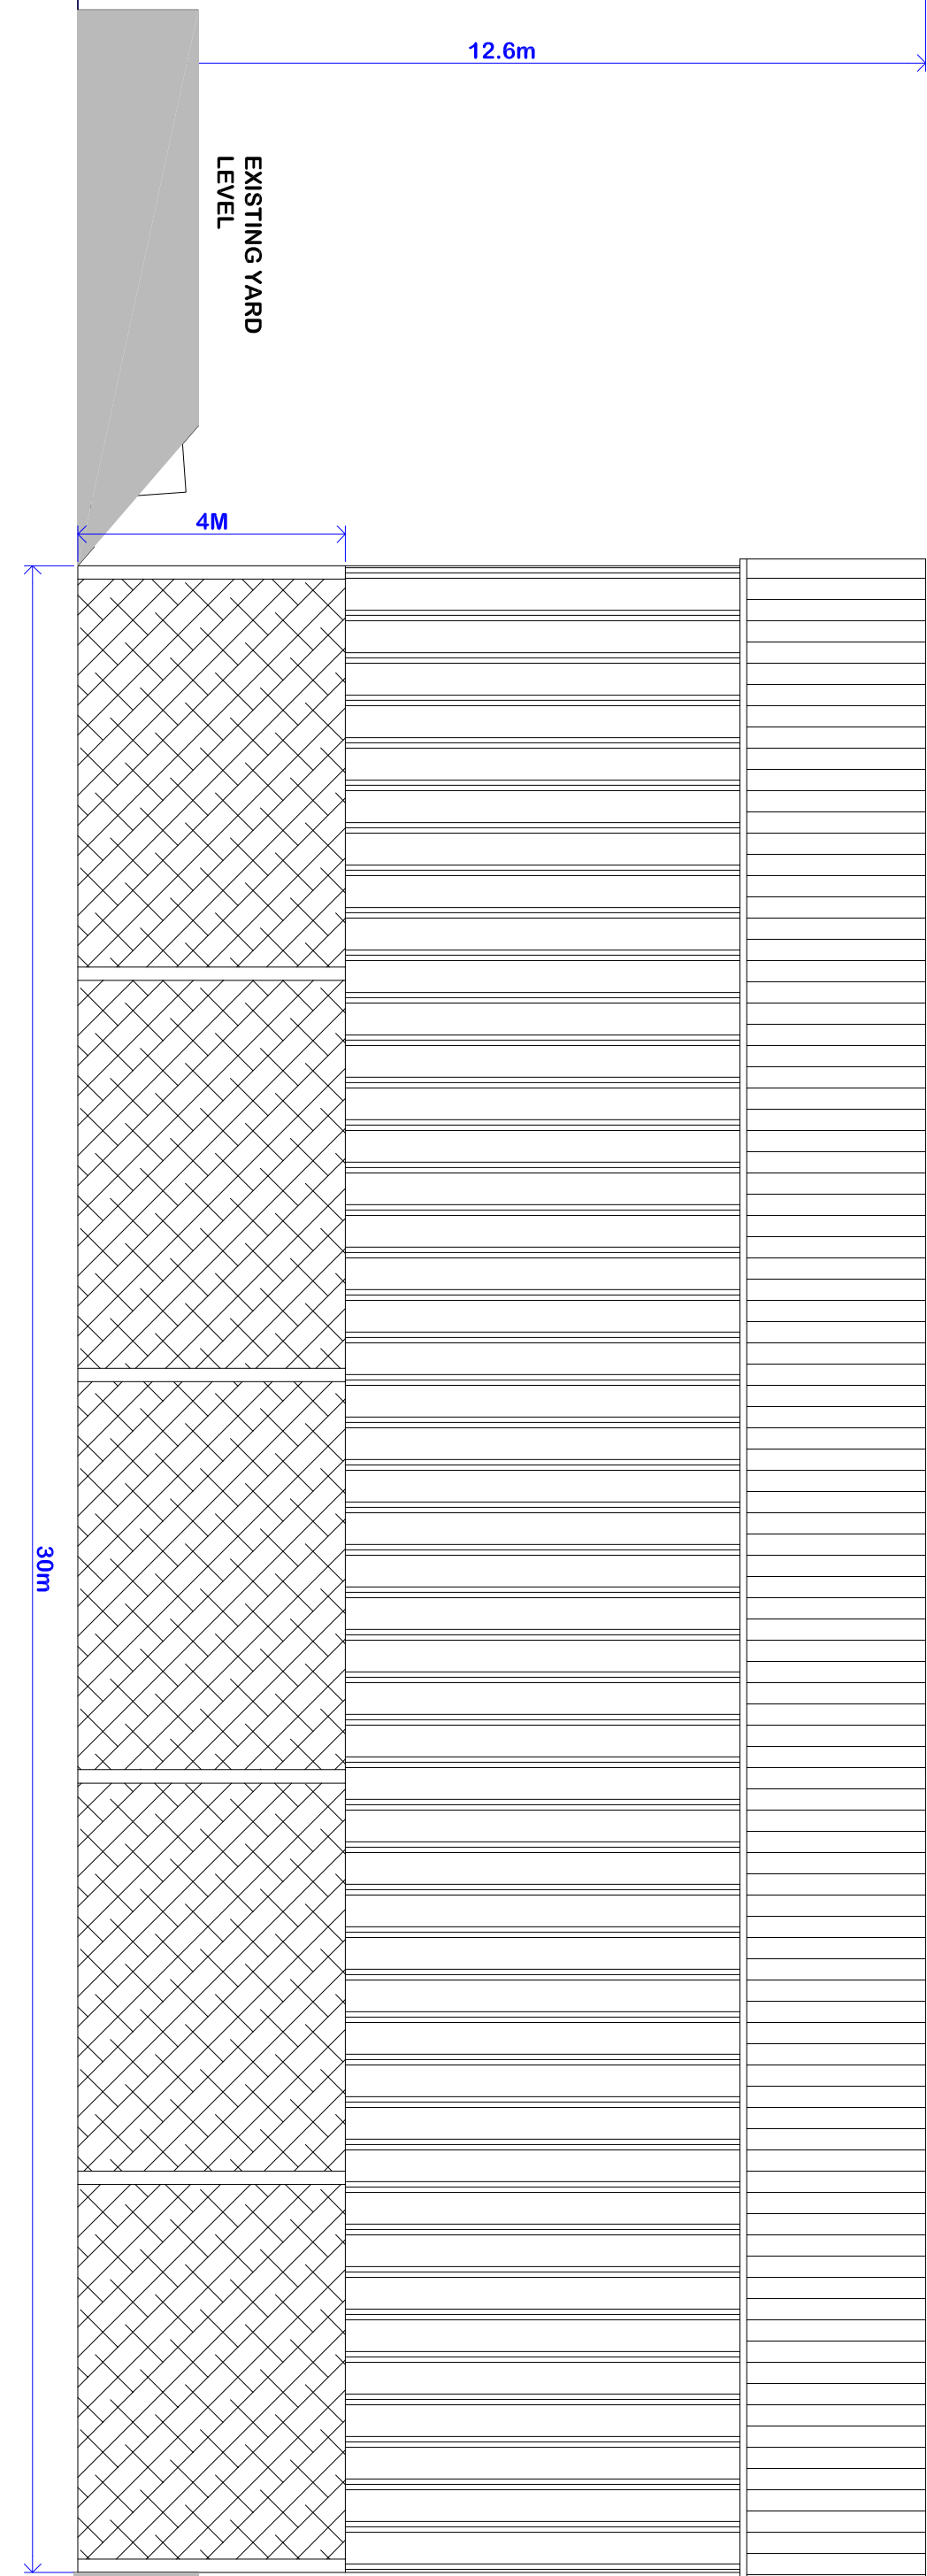
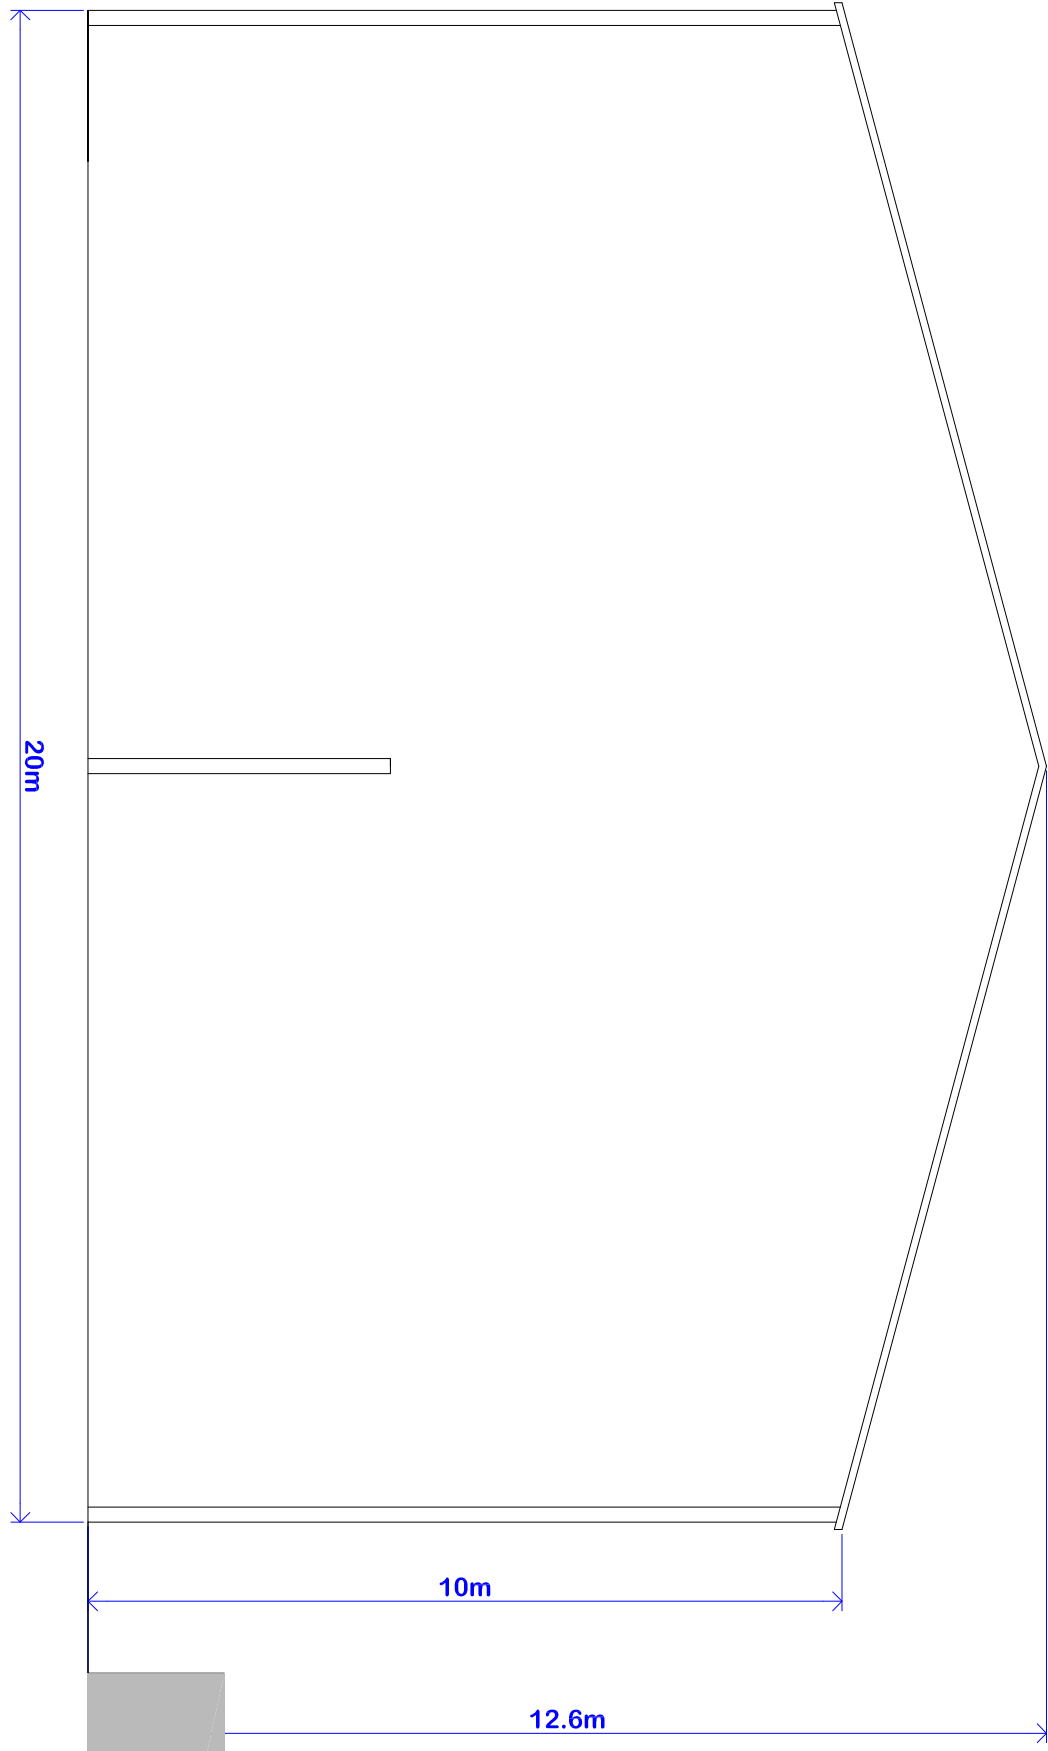
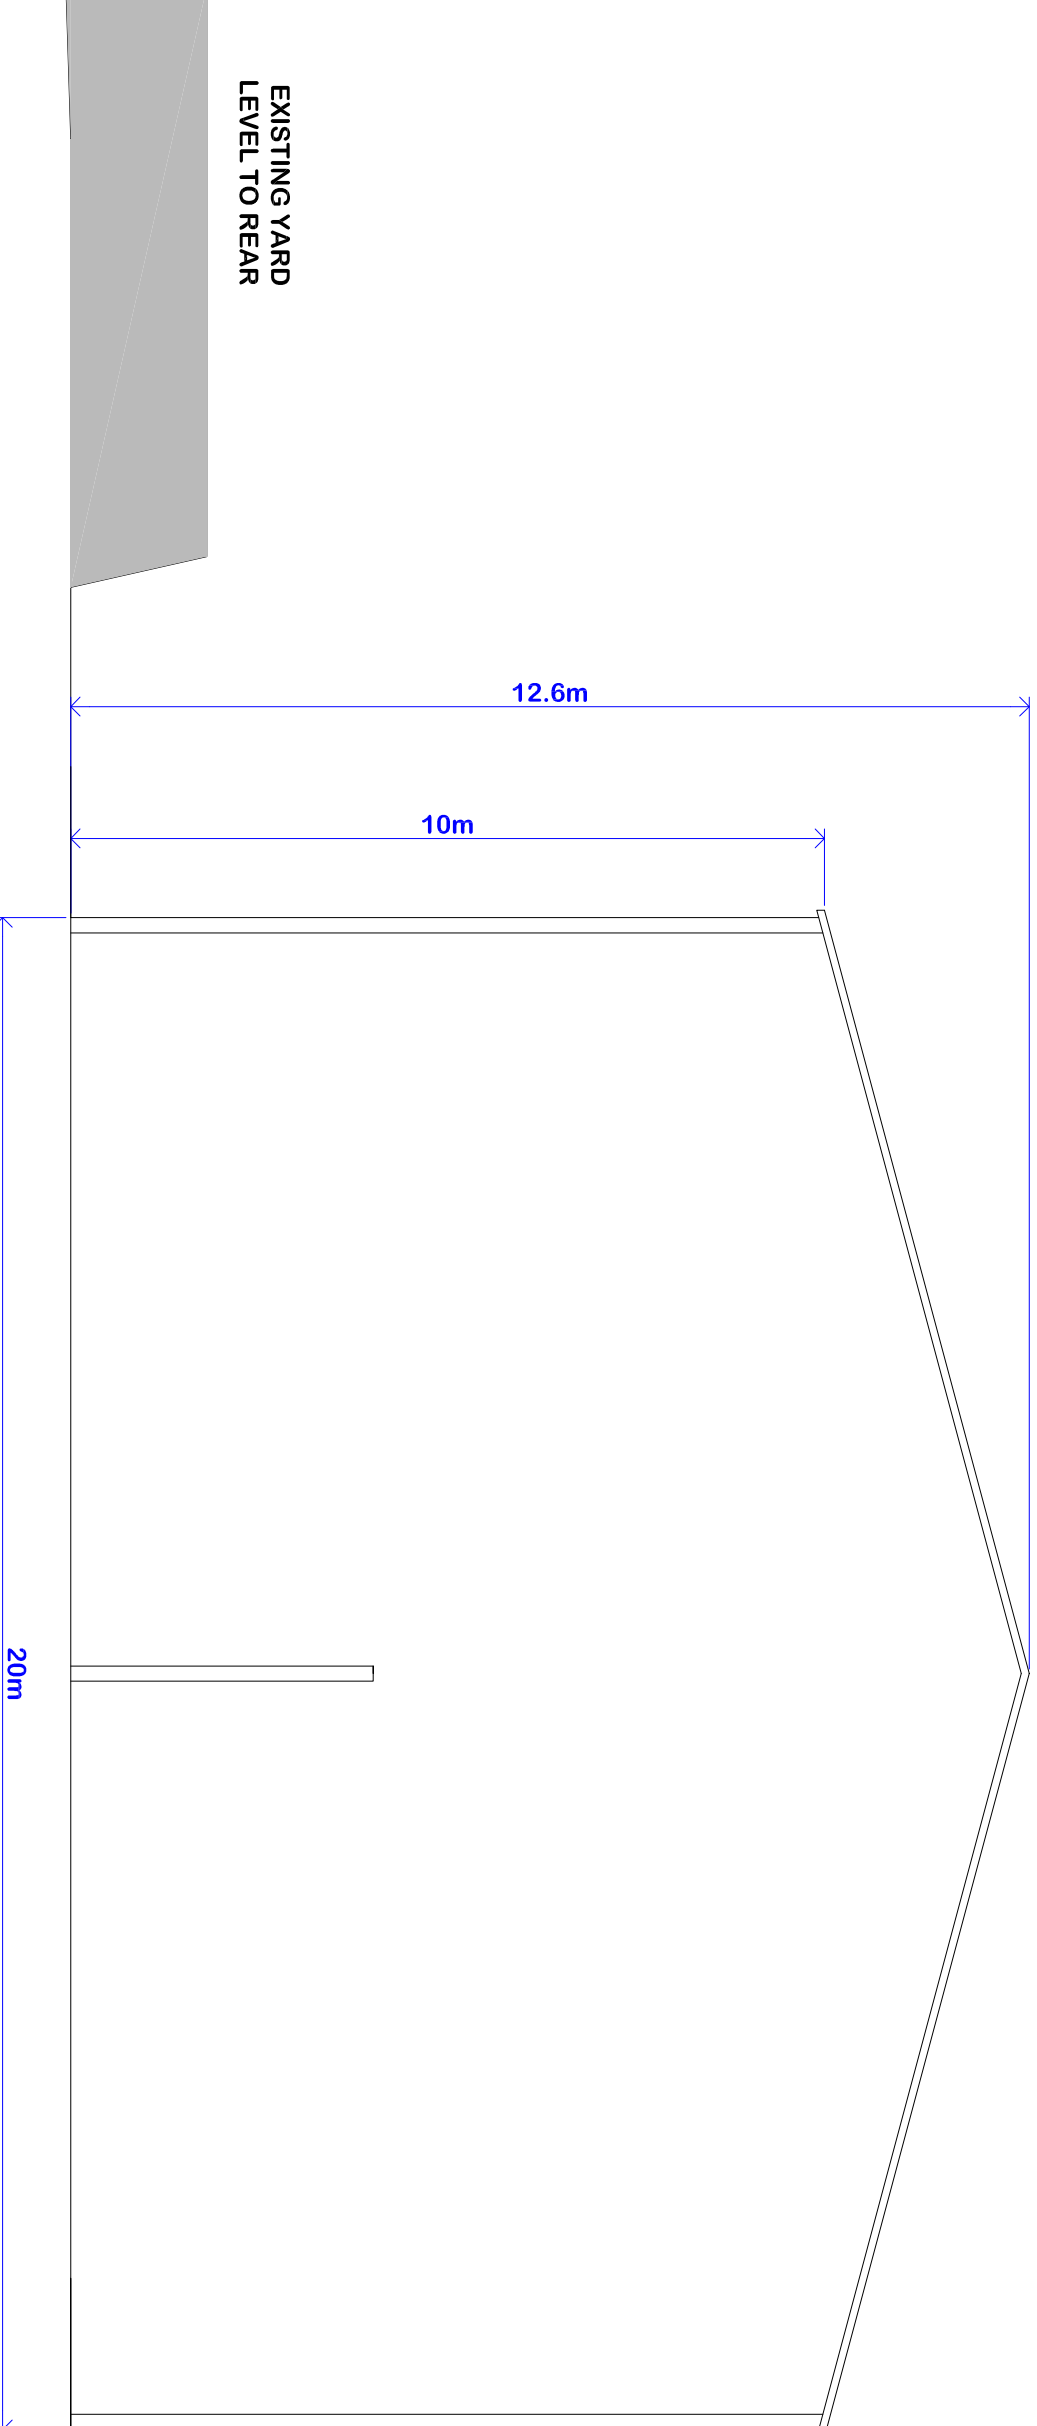


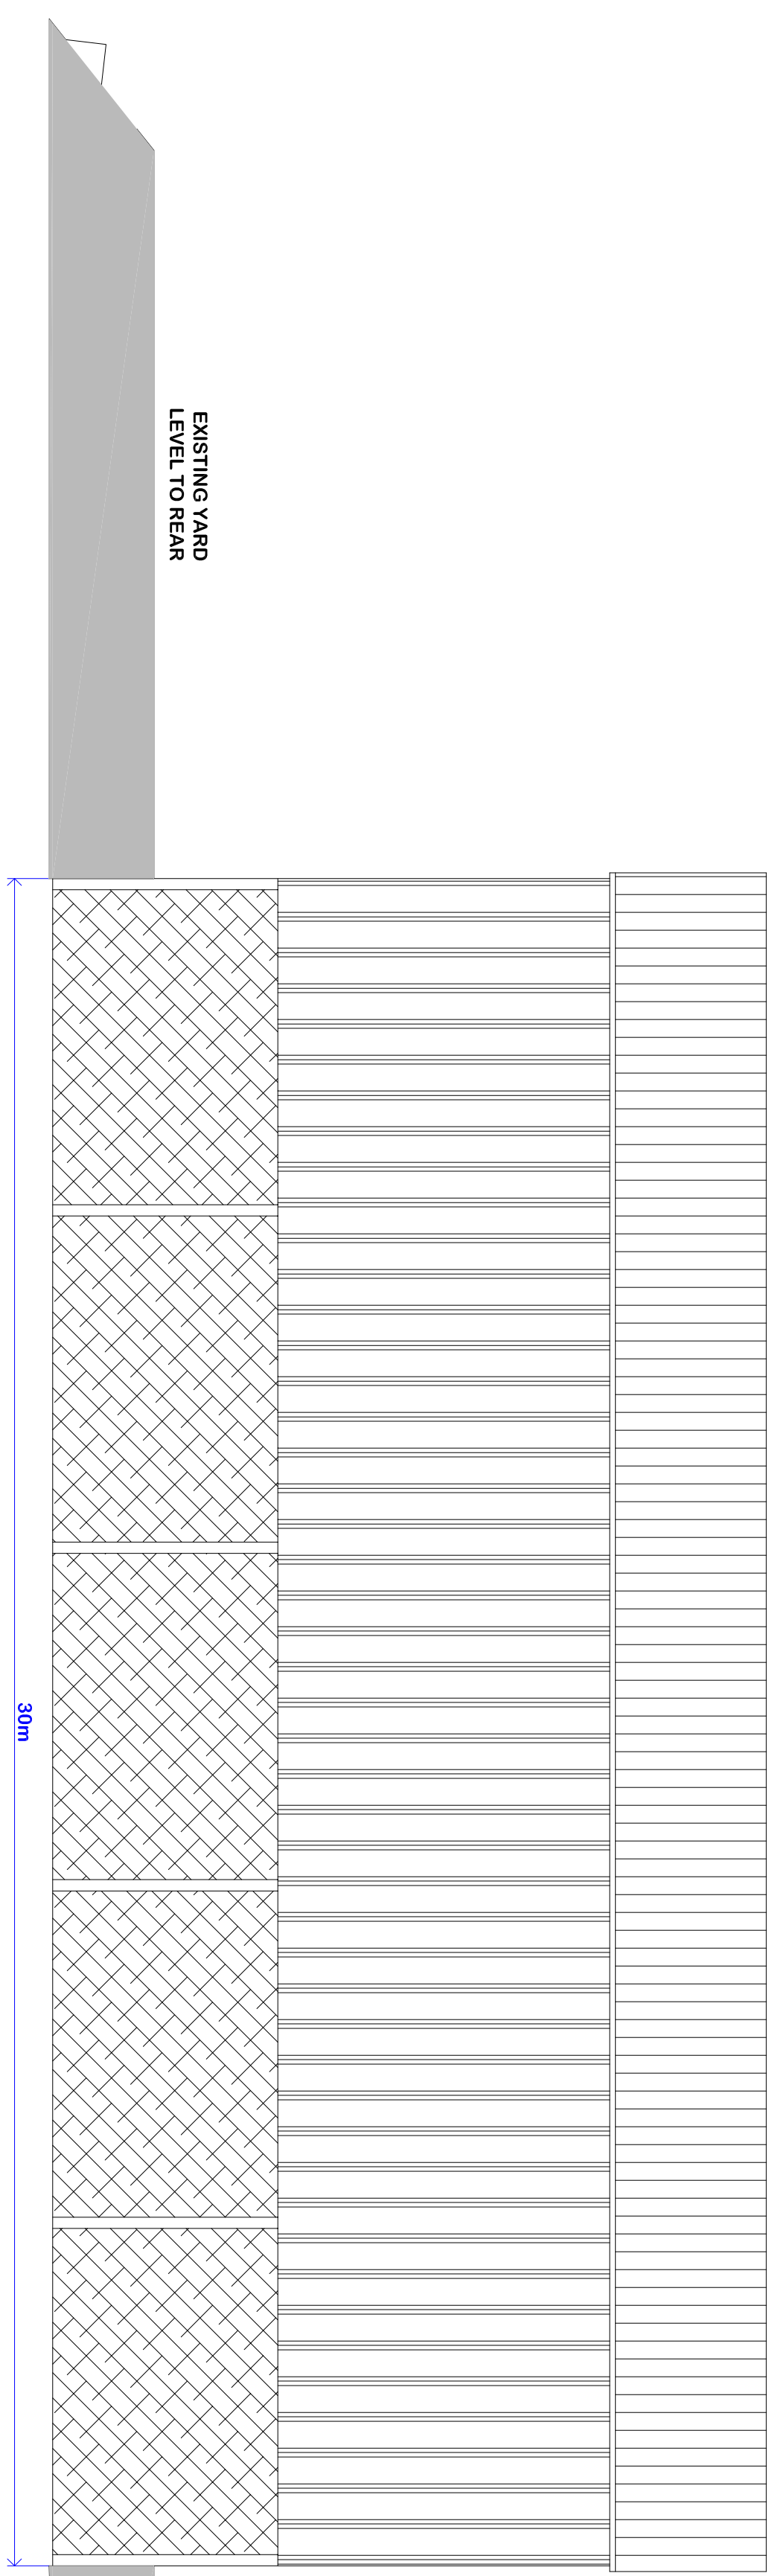

MATERIALS: ROOF NATURAL GREY PROFILE BR CEMENT FIBRE SHEETS
WALLS IN JUNIPER GREEN BOX PROFILE TTN SHEETS AND CONCRETE SILAGE WALL
PANELS

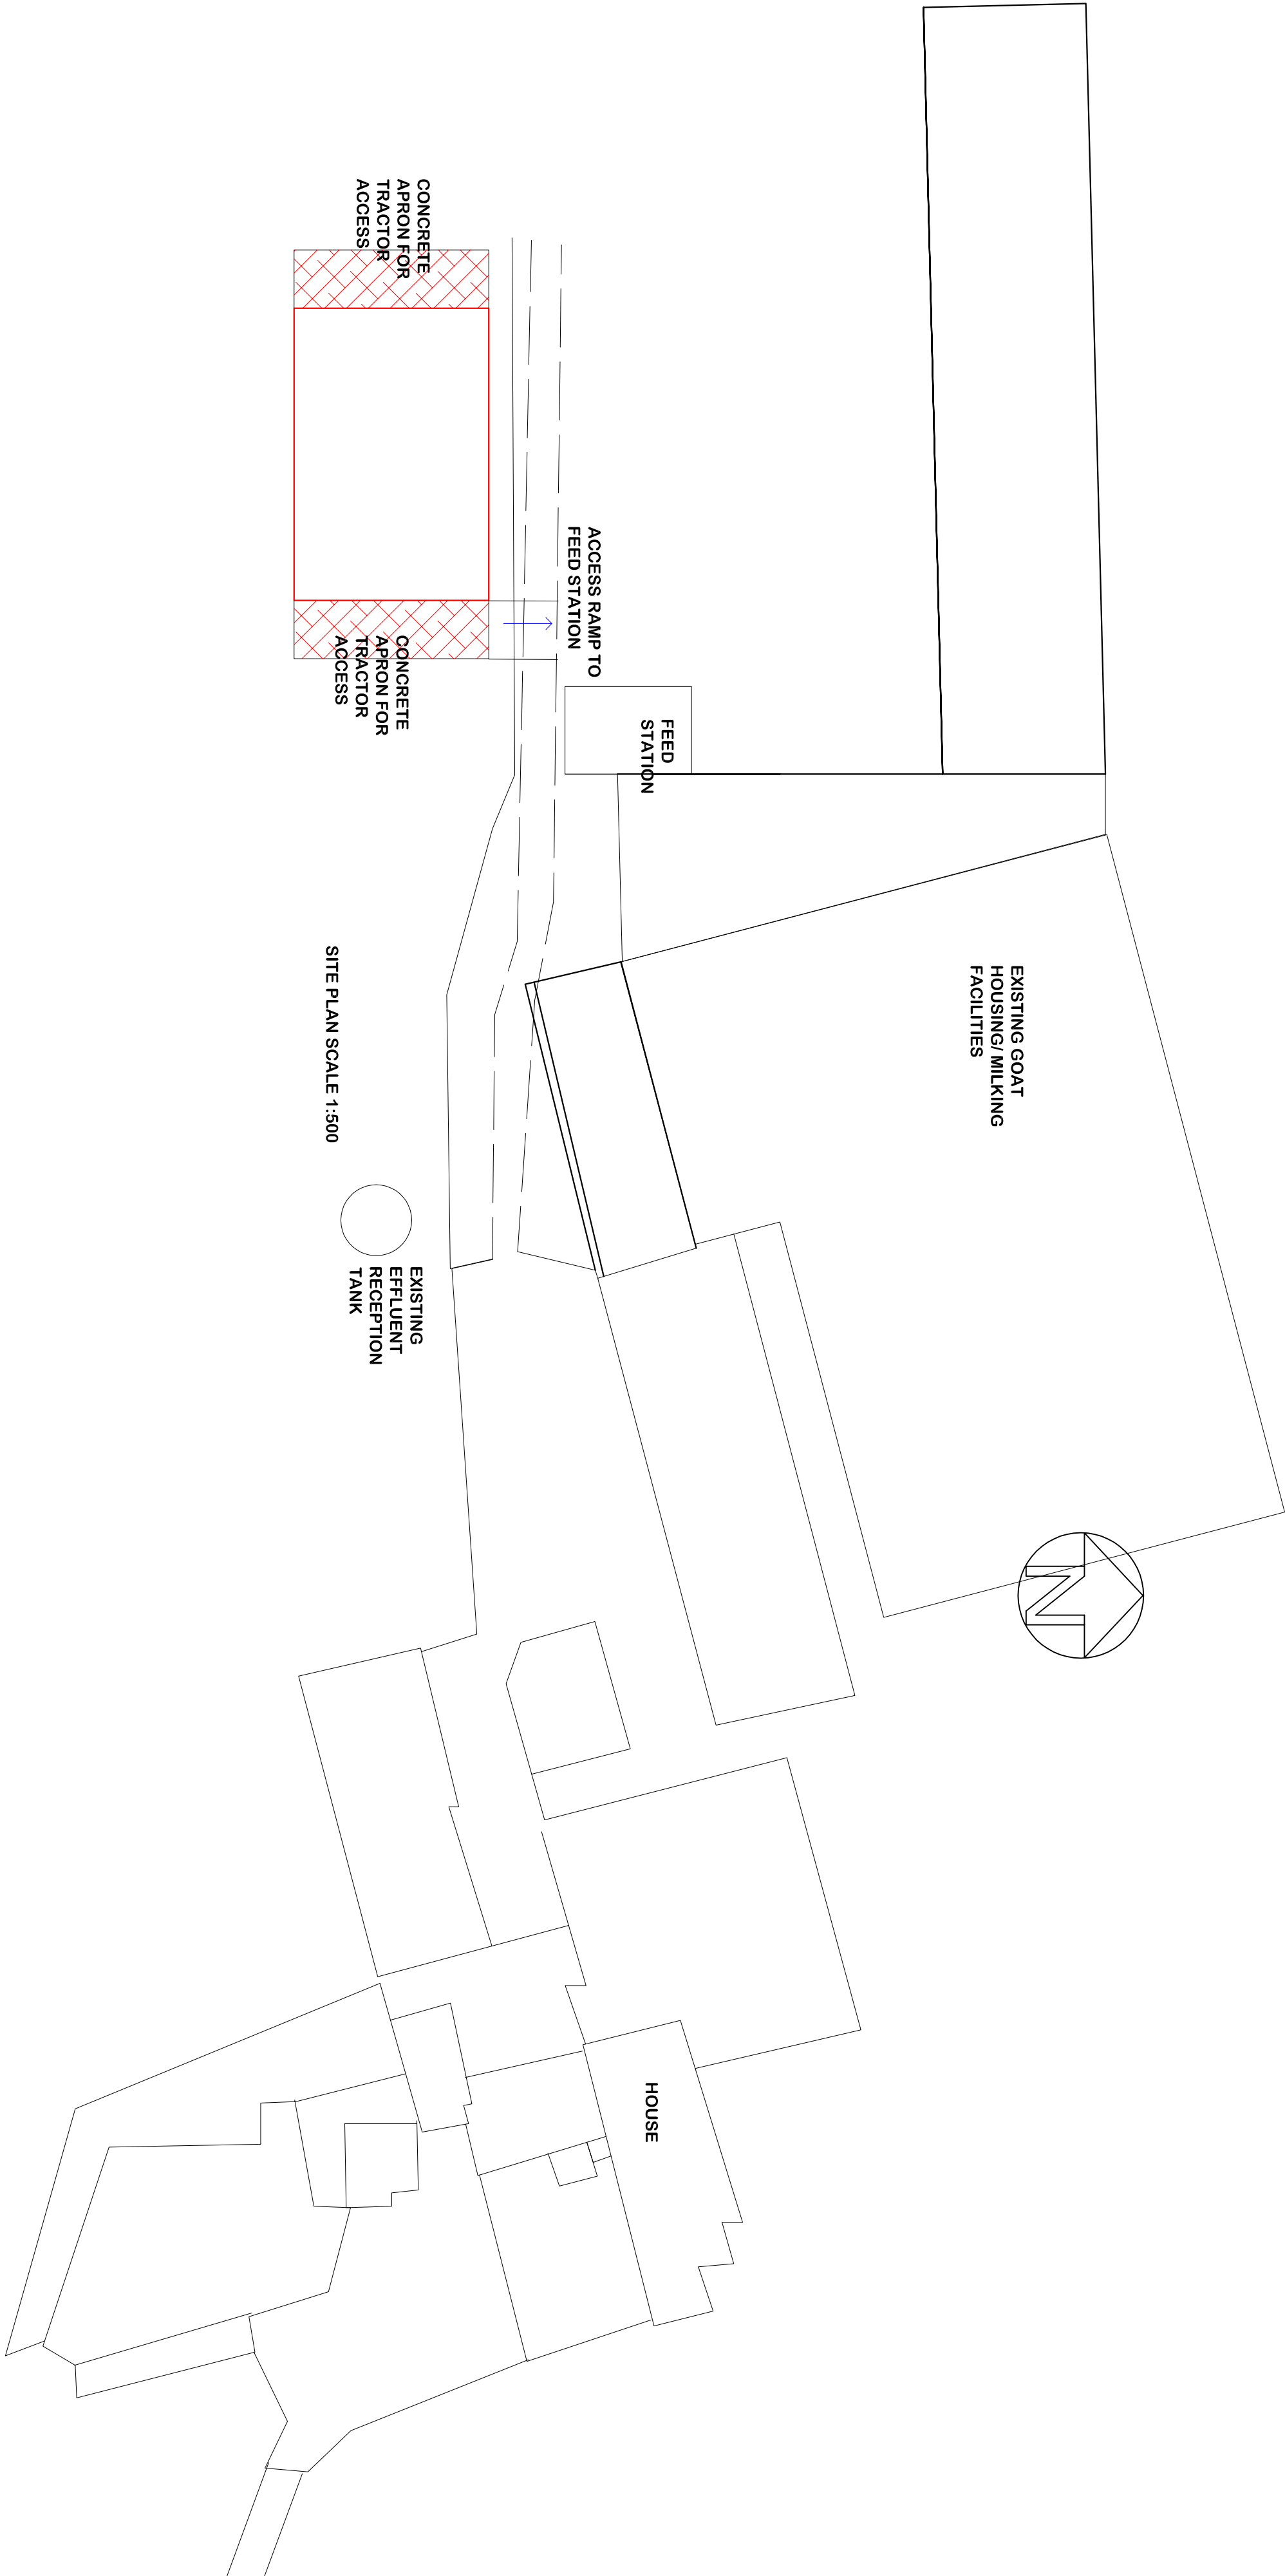

PROPOSED PLAN VIEW

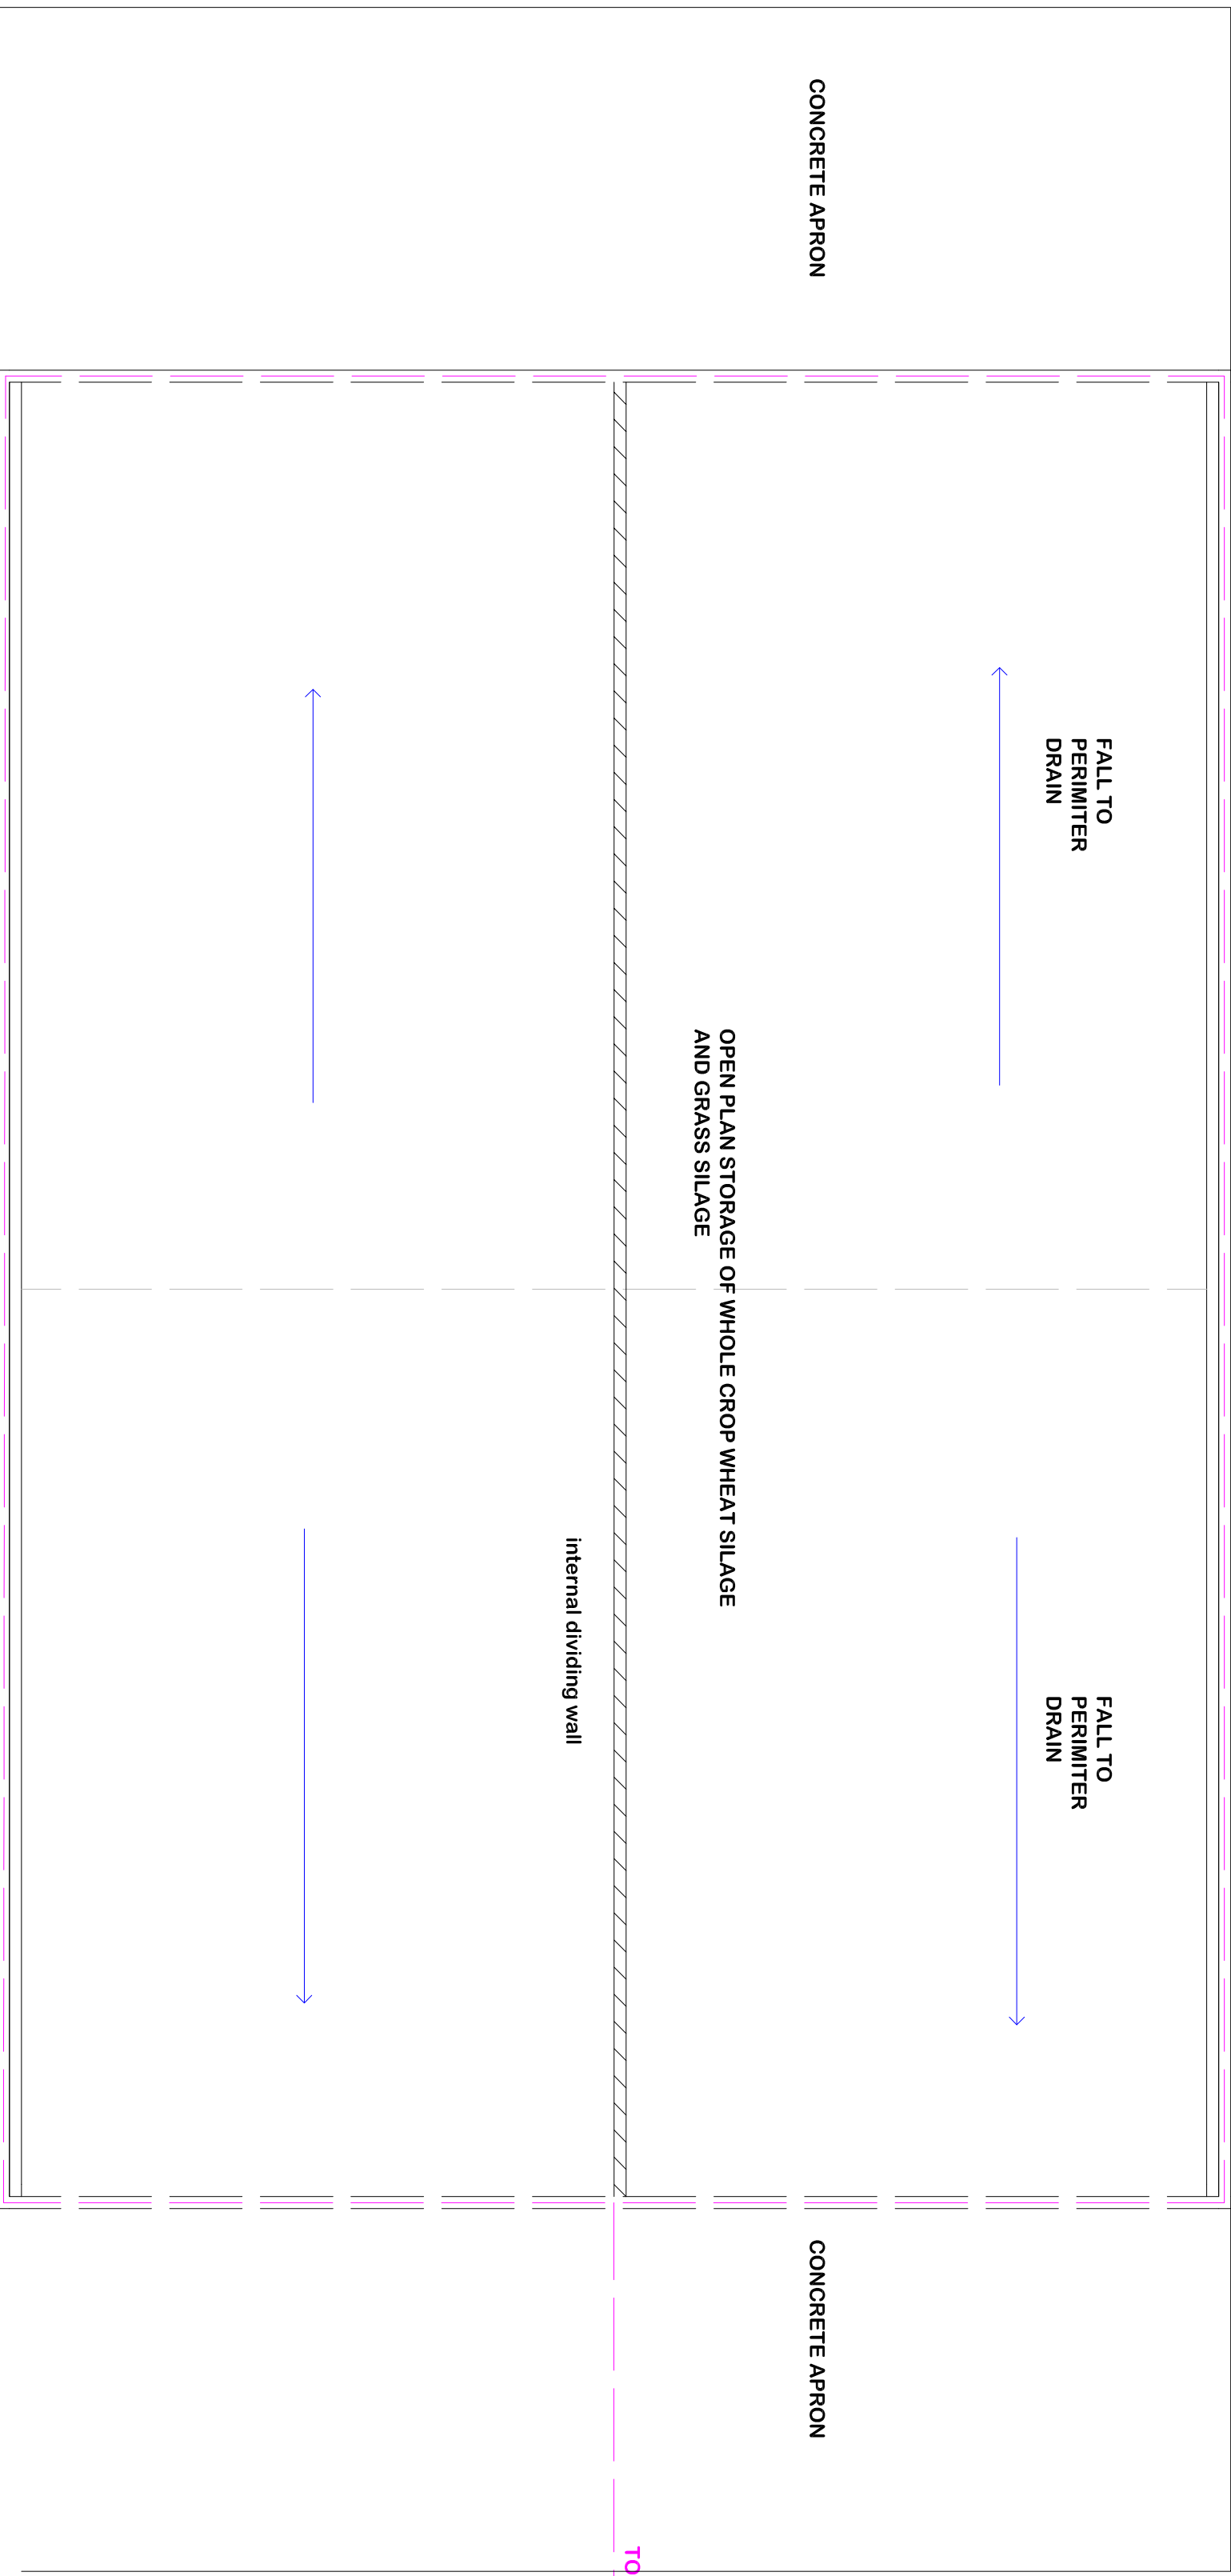

DRAWN BY

Shanley Consulting

Shanley Consulting

Consulting on Rural, Pastoral, and Equestrian Land Use

Mobile: 0713 296 287

e-mail: info@shandley.co.uk

CLIENT PA AND PJ OMEROD

PROJECT NEW AGRICULTURAL STORAGE BUILDING (WHOLE CROP AND GRASS SILAGE)

LOCATION PASTURE HOUSE FARM, WEST MARION, SHROPSHIRE, N. WYOM, B223 9UT

DATE 29 JULY 17

DWG NO. MJP05629

SCALE 1:100 / 1:500

A1