





FRONT ELEVATION (South)



REAR ELEVATION (North)

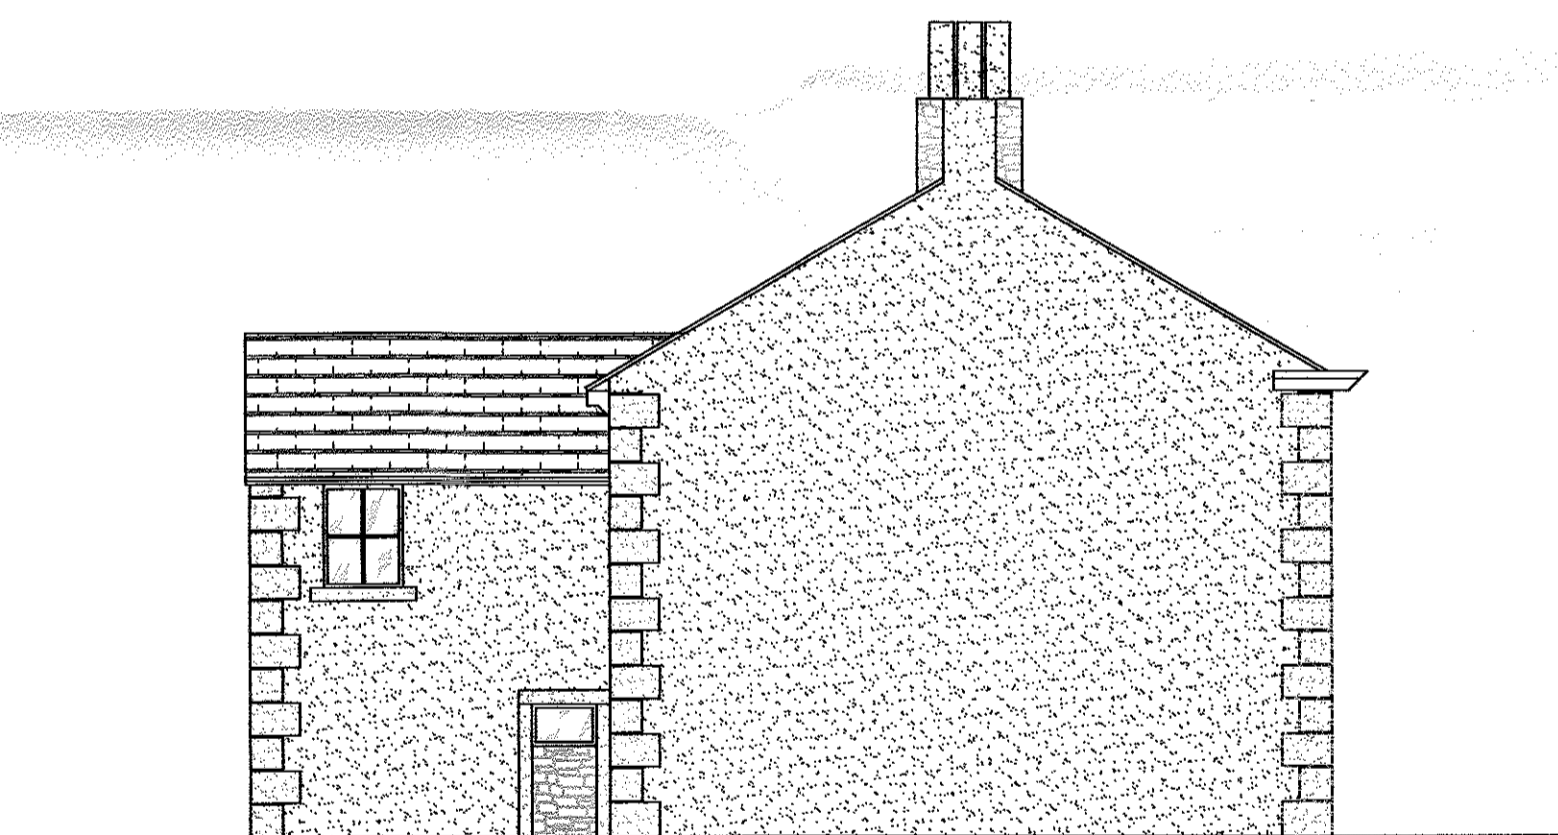

SIDE ELEVATION (West)

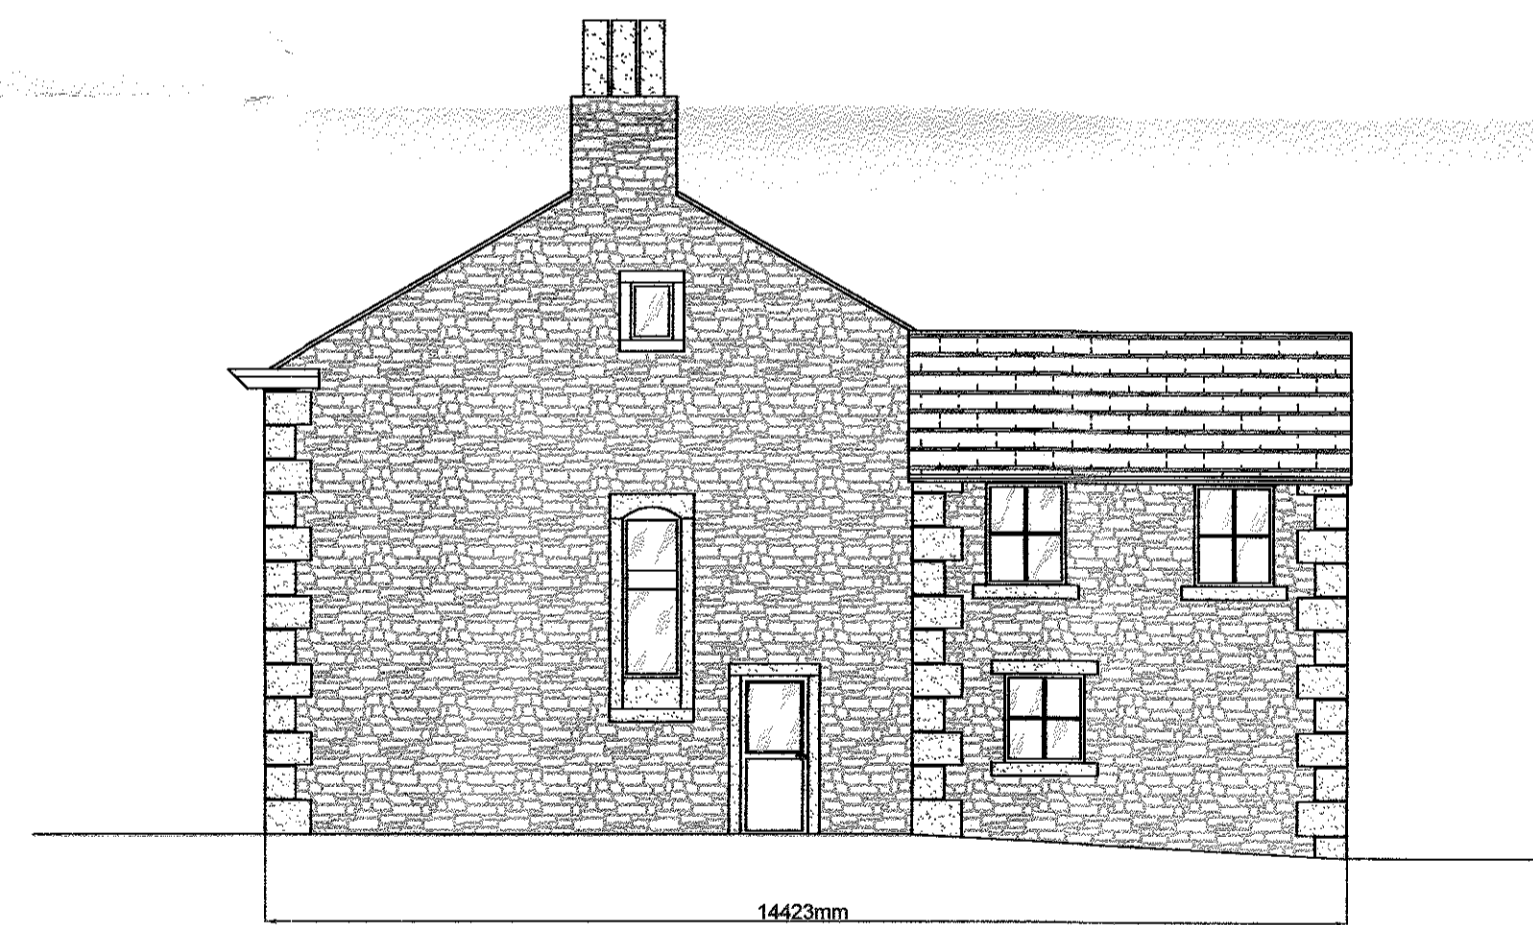

SIDE ELEVATION (East)

320170742P

J.HADFIELD. ENGINEERING,SURVEYING.			
Springs House, Chipping, Lancashire. PR3 2GQ. Tel 07740 929096.			
Clients Details, Mr & Mrs. R. Robinson			
Project Details, Main Farm House. (Building No. 1) Existing Elevations			
Project Address, Startifants Farm Longridge Rd. Chipping			
Project Number, 361/102	Date, JUL/17	Scale, 1:100	By, JH
DO NOT SCALE THIS DRAWING. CHECK ALL DIMENSIONS ON SITE			
<small>THIS DRAWING IS PROPERTY OF J.HADFIELD. IT MAY NOT BE REPRODUCED IN ANY FORM OR BY ANY MEANS FOR ANY PURPOSE, WITHOUT WRITTEN PERMISSION FROM J.HADFIELD, ENGINEERING,SURVEYING.</small>			