


Existing & Proposed Garage Building (Building No. 7)

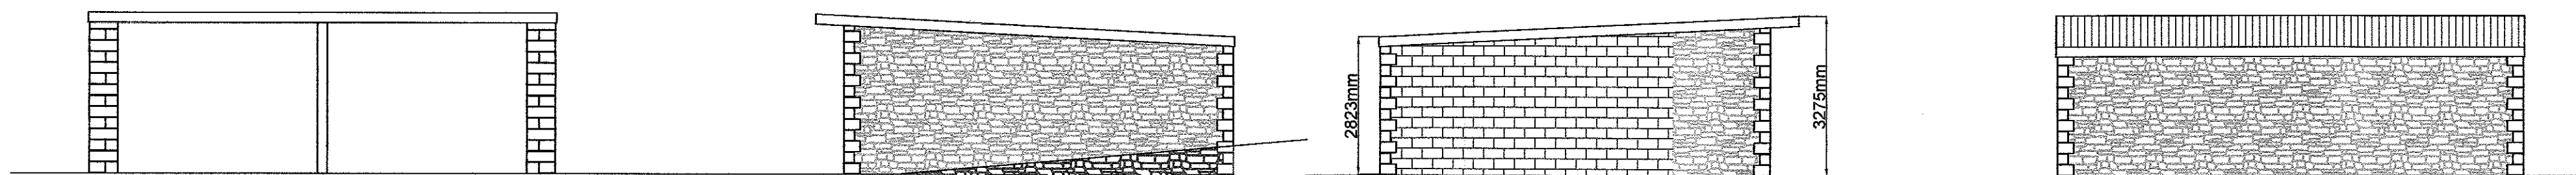


EXISTING FRONT ELEVATION (East)


EXISTING SIDE ELEVATION (North)

EXISTING SIDE ELEVATION (South)

EXISTING REAR ELEVATION (West)

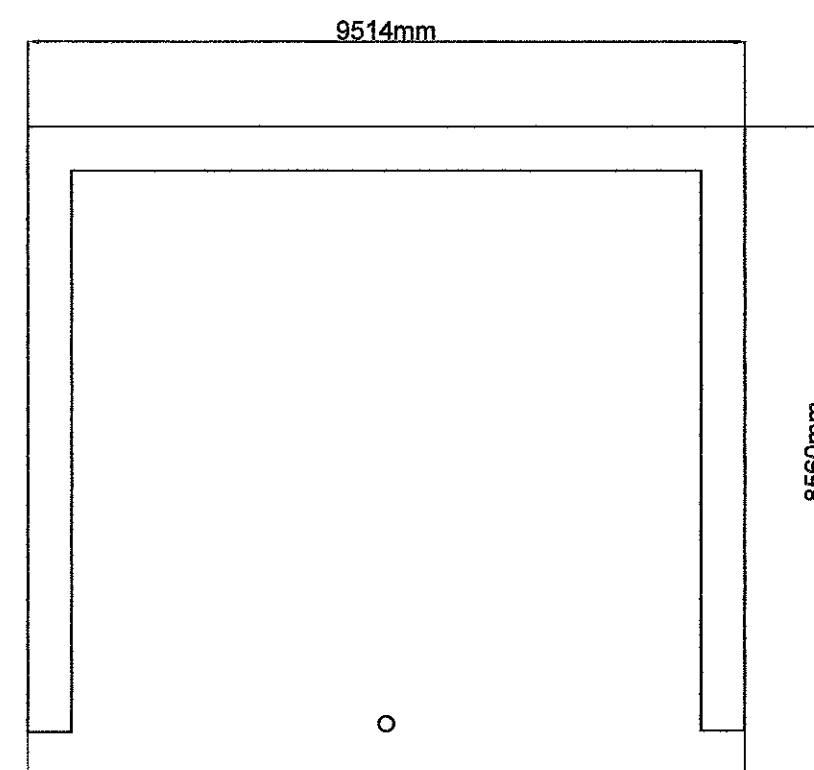

EXISTING PLAN.

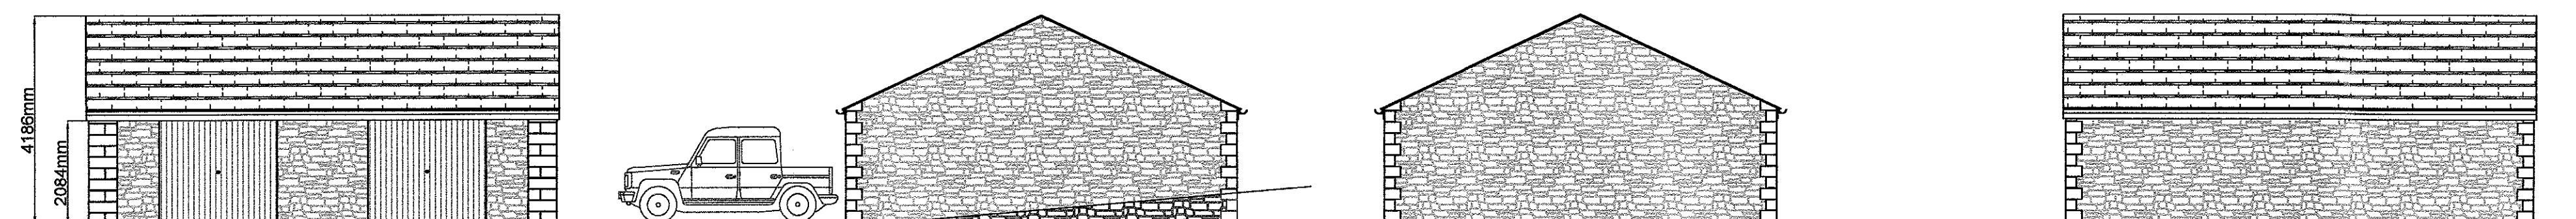


PROPOSED FRONT ELEVATION (East)

PROPOSED SIDE ELEVATION (North)

PROPOSED SIDE ELEVATION (South)

PROPOSED REAR ELEVATION (West)

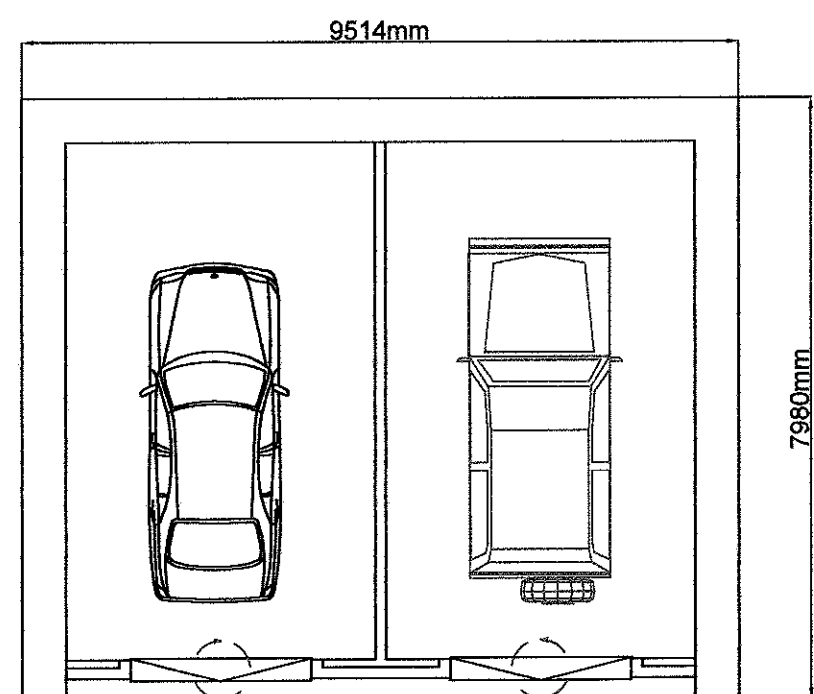

PROPOSED PLAN.

320170742P

J.HADFIELD. ENGINEERING,SURVEYING.			
Springs House, Chipping, Lancashire. PR3 2GQ. Tel 07740 929096.			
Clients Details, Mr & Mrs. R. Robinson			
Project Details, Existing & Proposed Garage Building (Building No. 7) Plans & Elevations			
Project Address, Startifants Farm Longridge Rd. Chipping			
Project Number, 361/206	Date, JUL/17	Scale, 1:100	By, JH
DO NOT SCALE THIS DRAWING. CHECK ALL DIMENSIONS ON SITE			
<small>THIS DRAWING IS PROVIDED BY APPROXIMATE. IT MAY NOT BE ACCURATE IN ALL PARTS OR IN ALL AREAS FOR ANY PURPOSE, VERIFY ALL DIMENSIONS FROM THE ORIGINAL DRAWINGS.</small>			