


320170653P

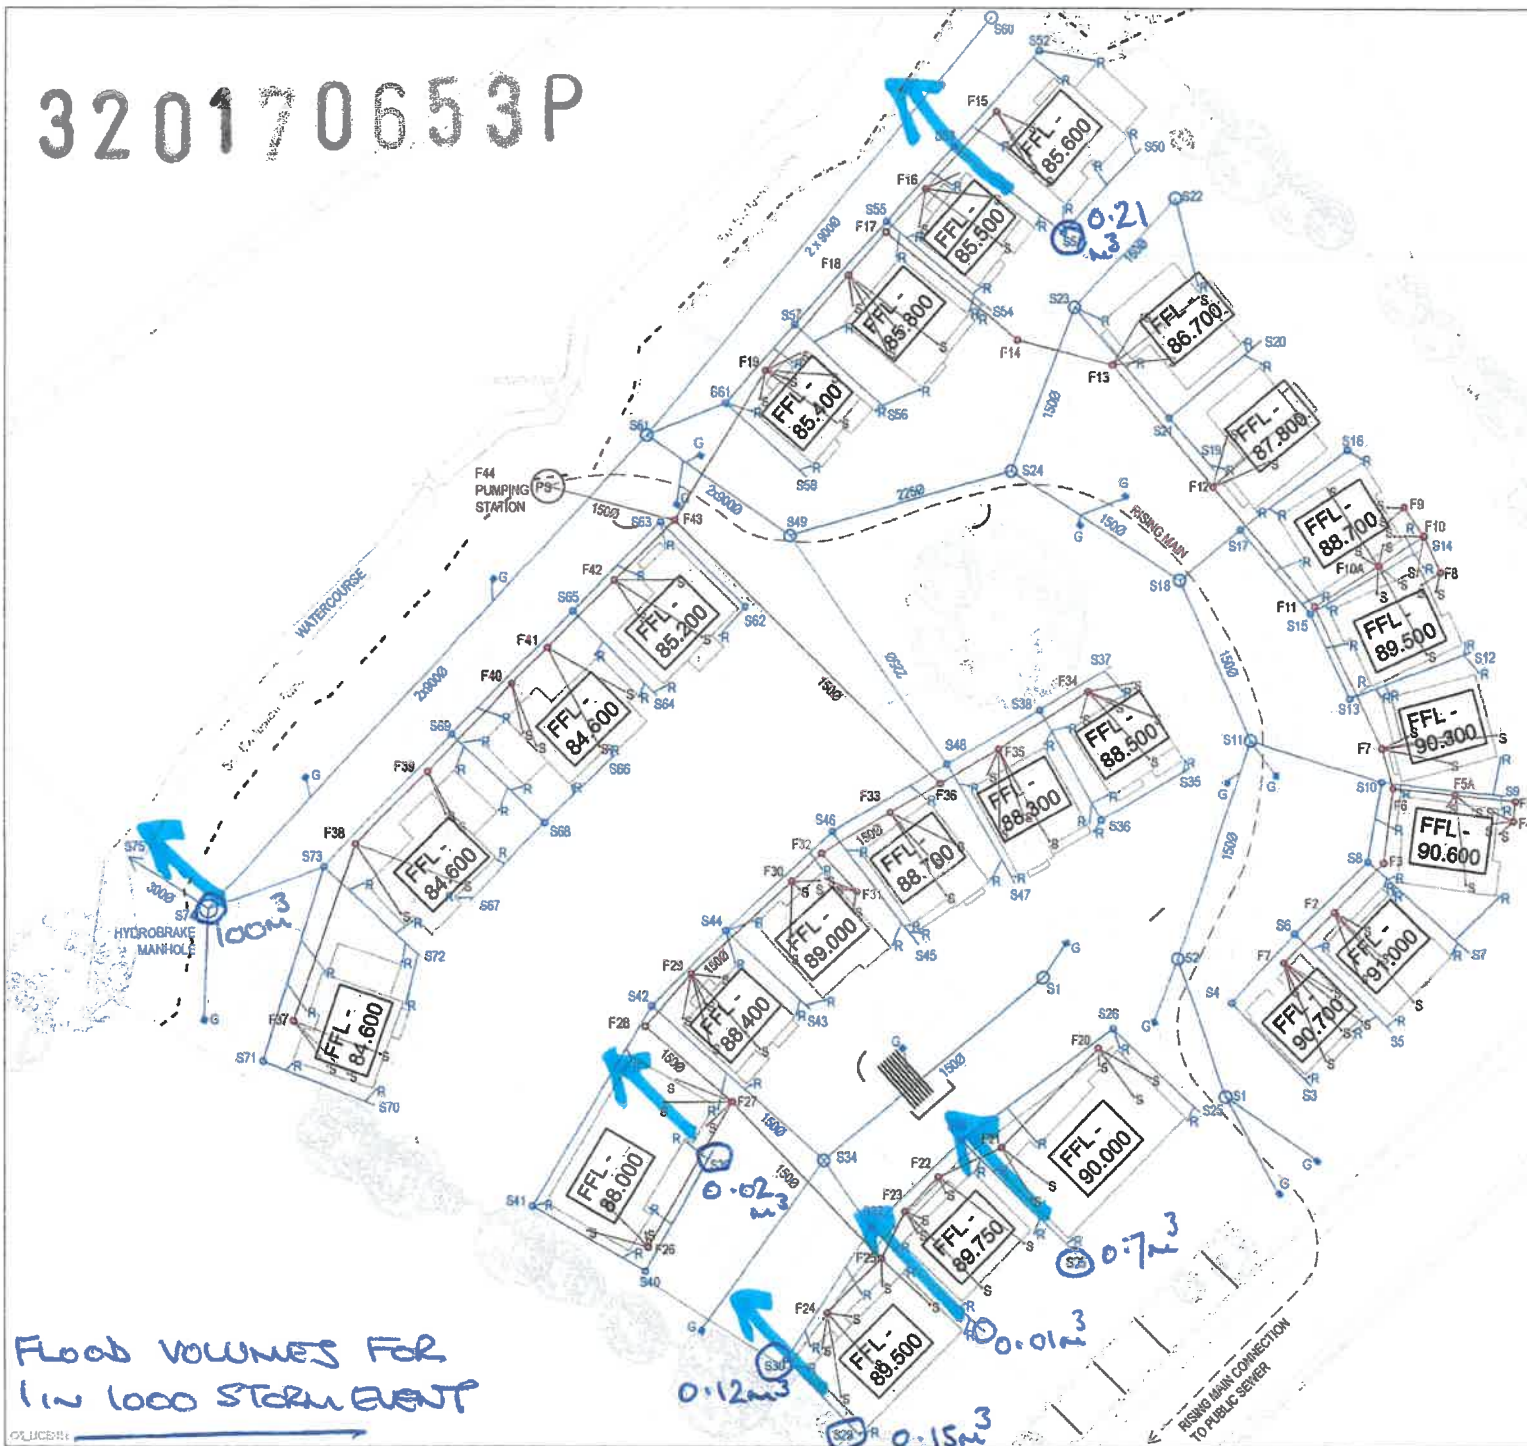

Flood VOLUMES FOR
1 in 1000 STORM EVENT

NOTES

1. DRAWINGS ARE IN METRES UNLESS OTHERWISE STATED.
2. ALL DIMENSIONS ARE TO BE CHECKED BEFORE COMMENCEMENT OF WORK ON SITE.
3. FOR STANDARD DRAINAGE DETAILS REFER TO DRAWING 18376-530.

KEY

- PROPOSED SURFACE WATER DRAIN
- S1 SURFACE WATER NODE
- R RAIN WATER PIPE
- G PROPOSED GULLY
- PROPOSED FOUL WATER DRAIN
- F1 FOUL WATER NODE
- S SOIL STACK

Rev	Date	Description	Drn	Crk	App
B	13/04/18	Levels added	JJ	BF	BF
A	30/05/18	Revised Architects Layout	JJ	BF	BF
0	27/02/18	Final Issue	JJ	BF	BF

CTC Infrastructure Ltd
7 Hall Road, Fulwood, Preston, PR2 9QD

Mobile: 07970 265334
Email: r.e.ford@virginmedia.com
Company number: 9620365
VAT Reg. 215 5638 12

CHATBURN ROAD,
CLITHEROE

GENERAL ARRANGEMENT

SCALE: 1:500 @ A3

18376-500 REV B