
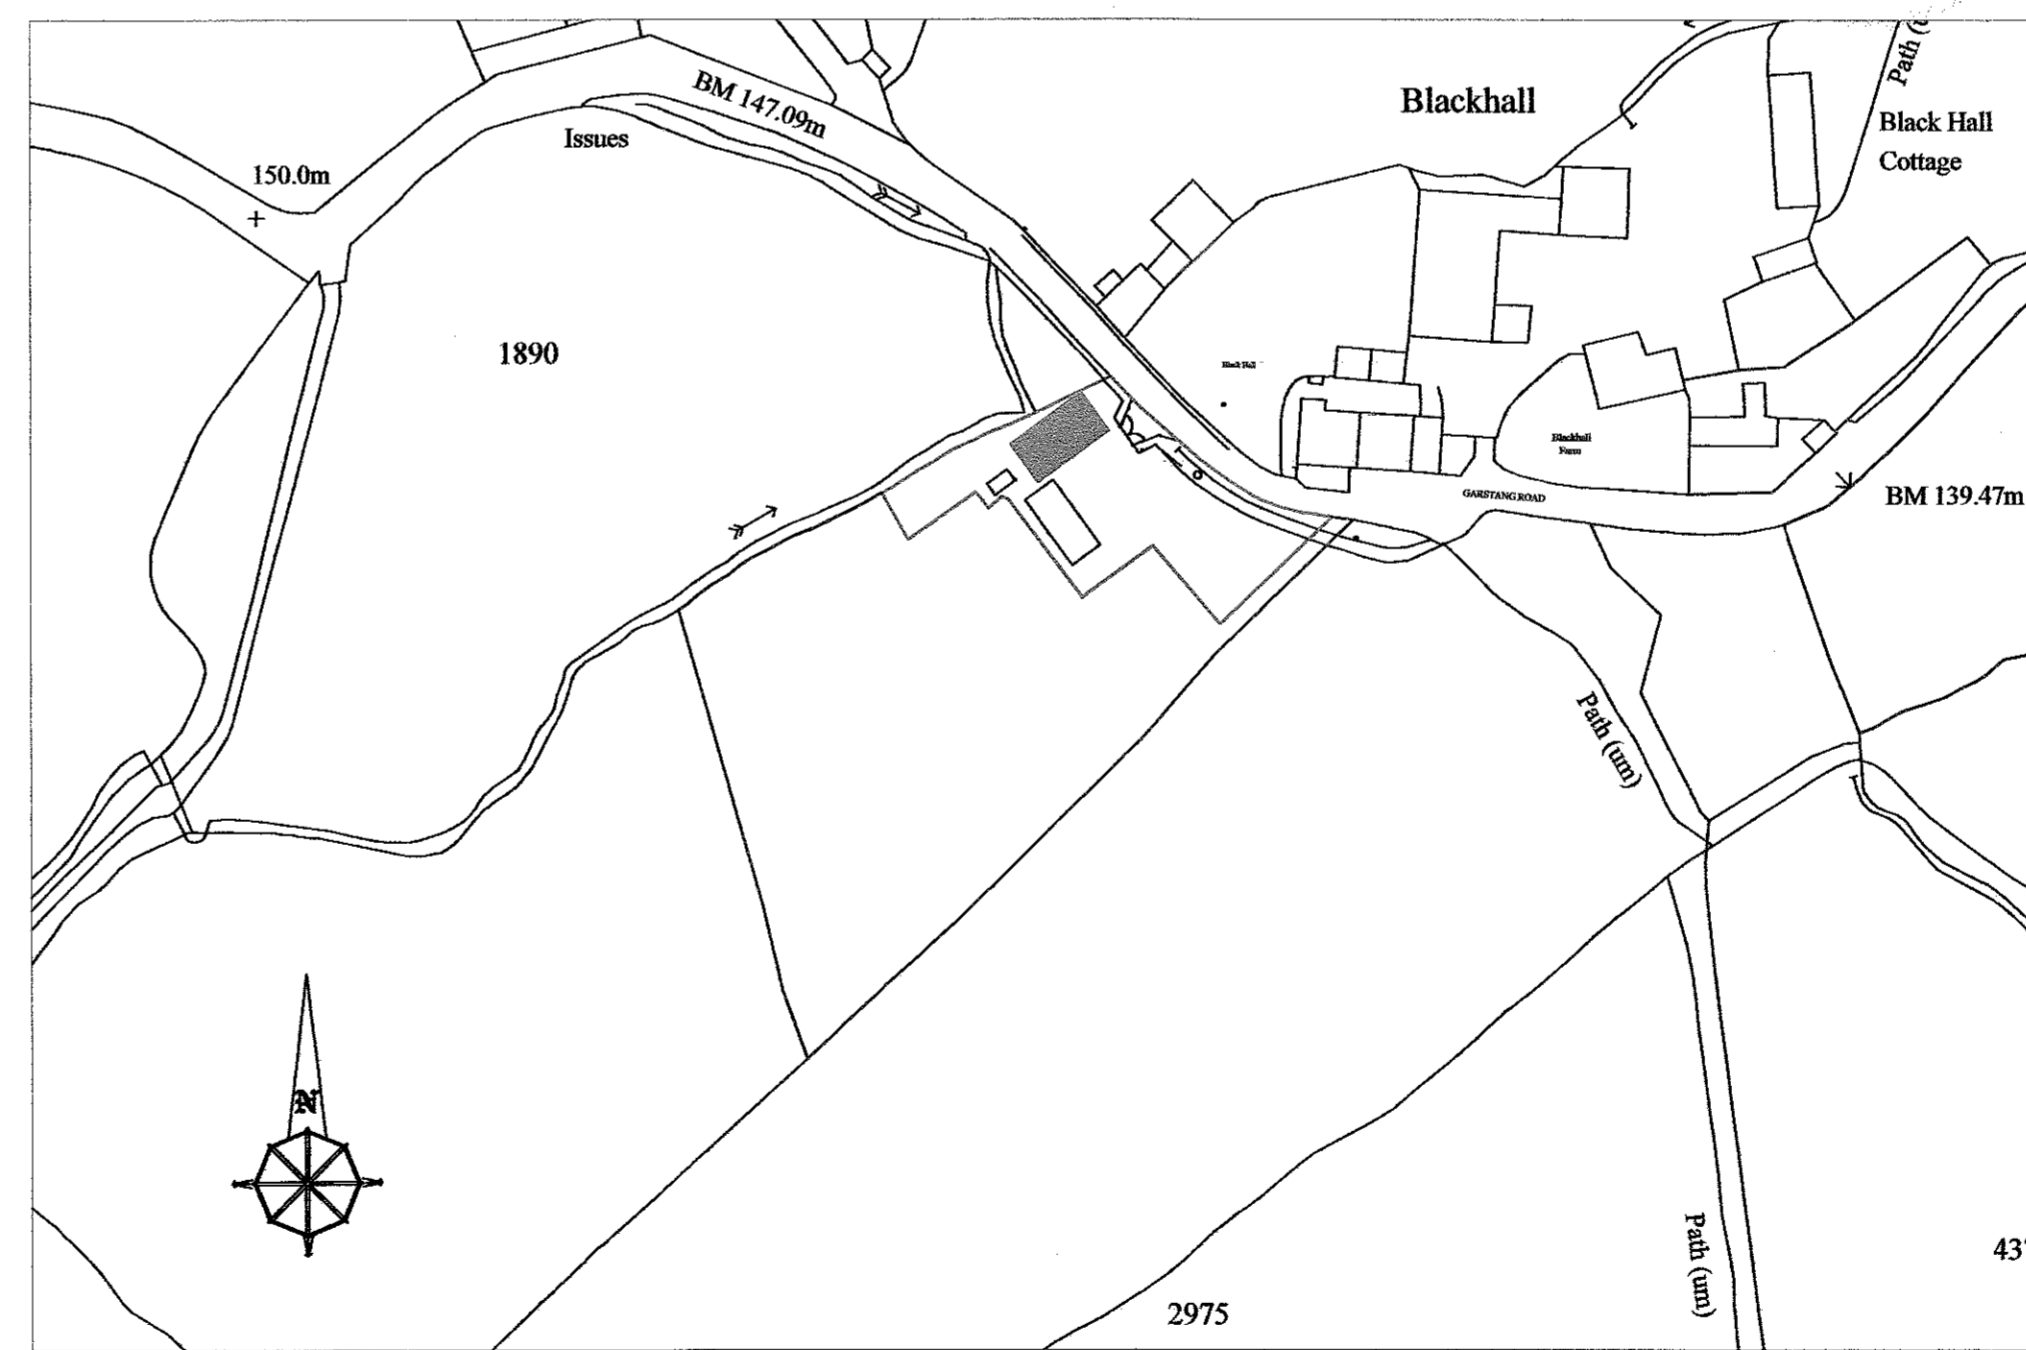
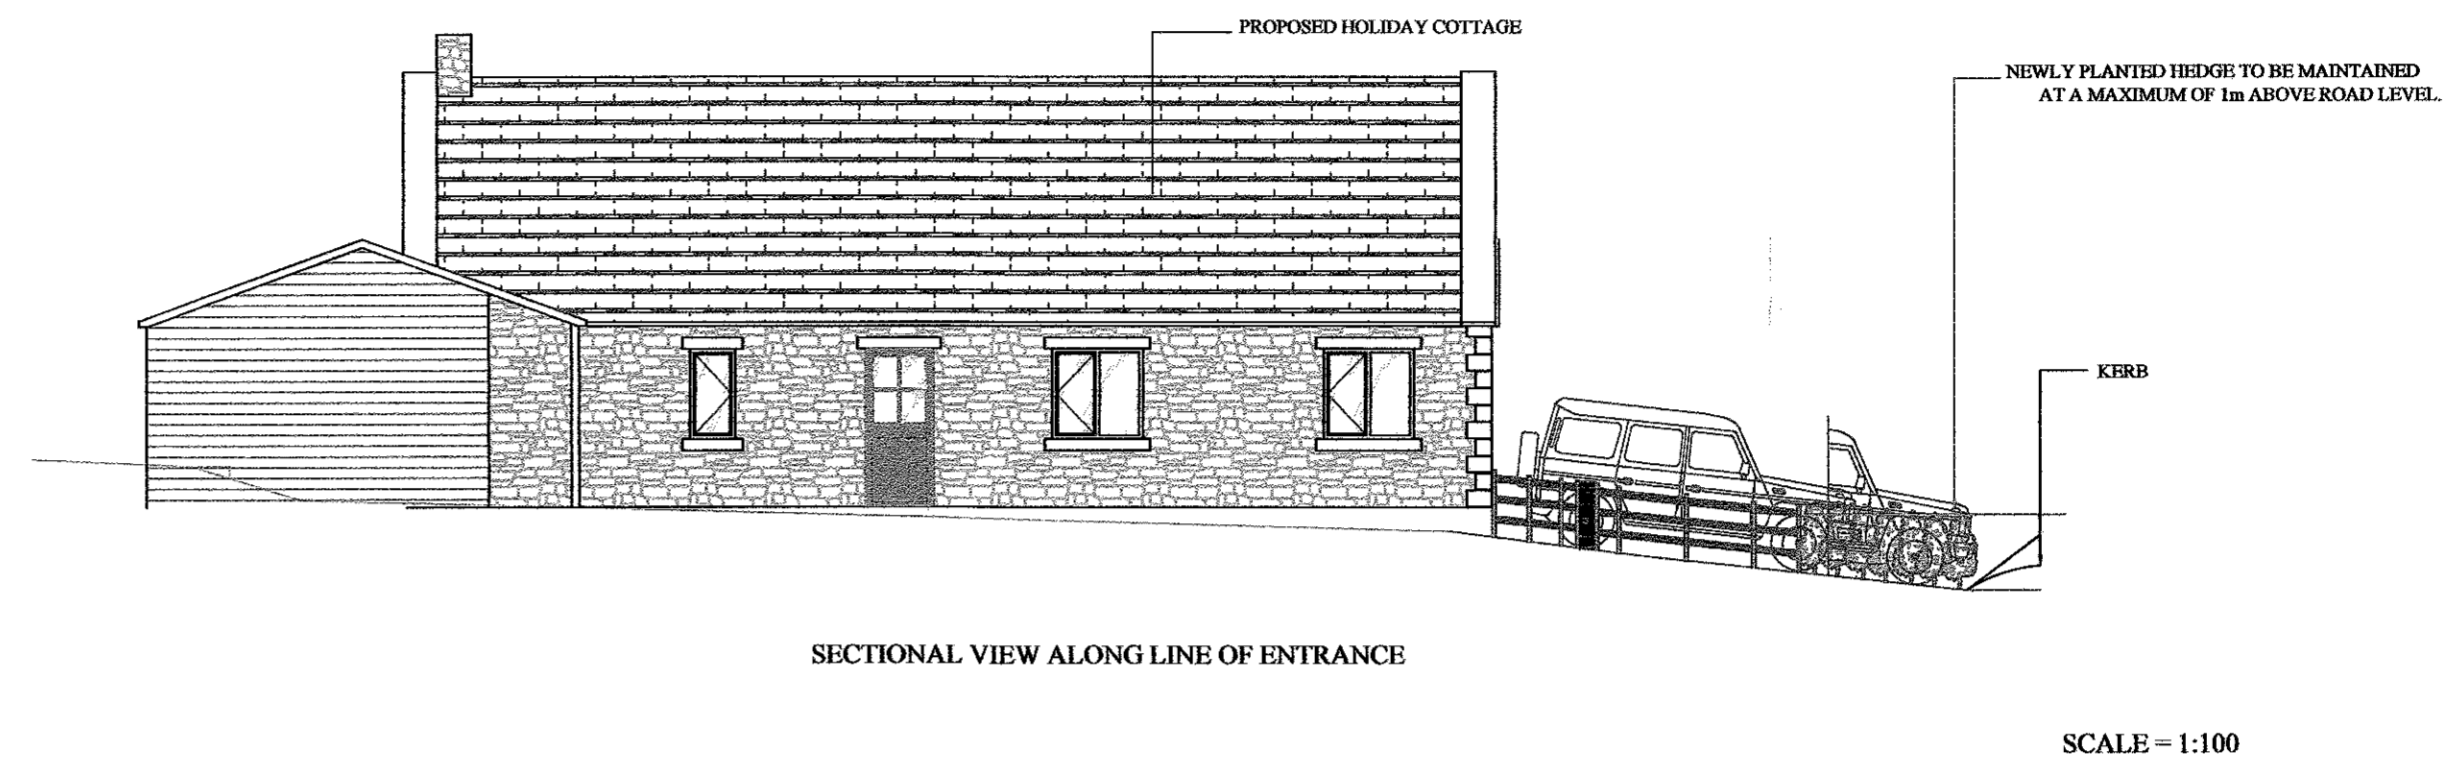


Elevations of Entrance

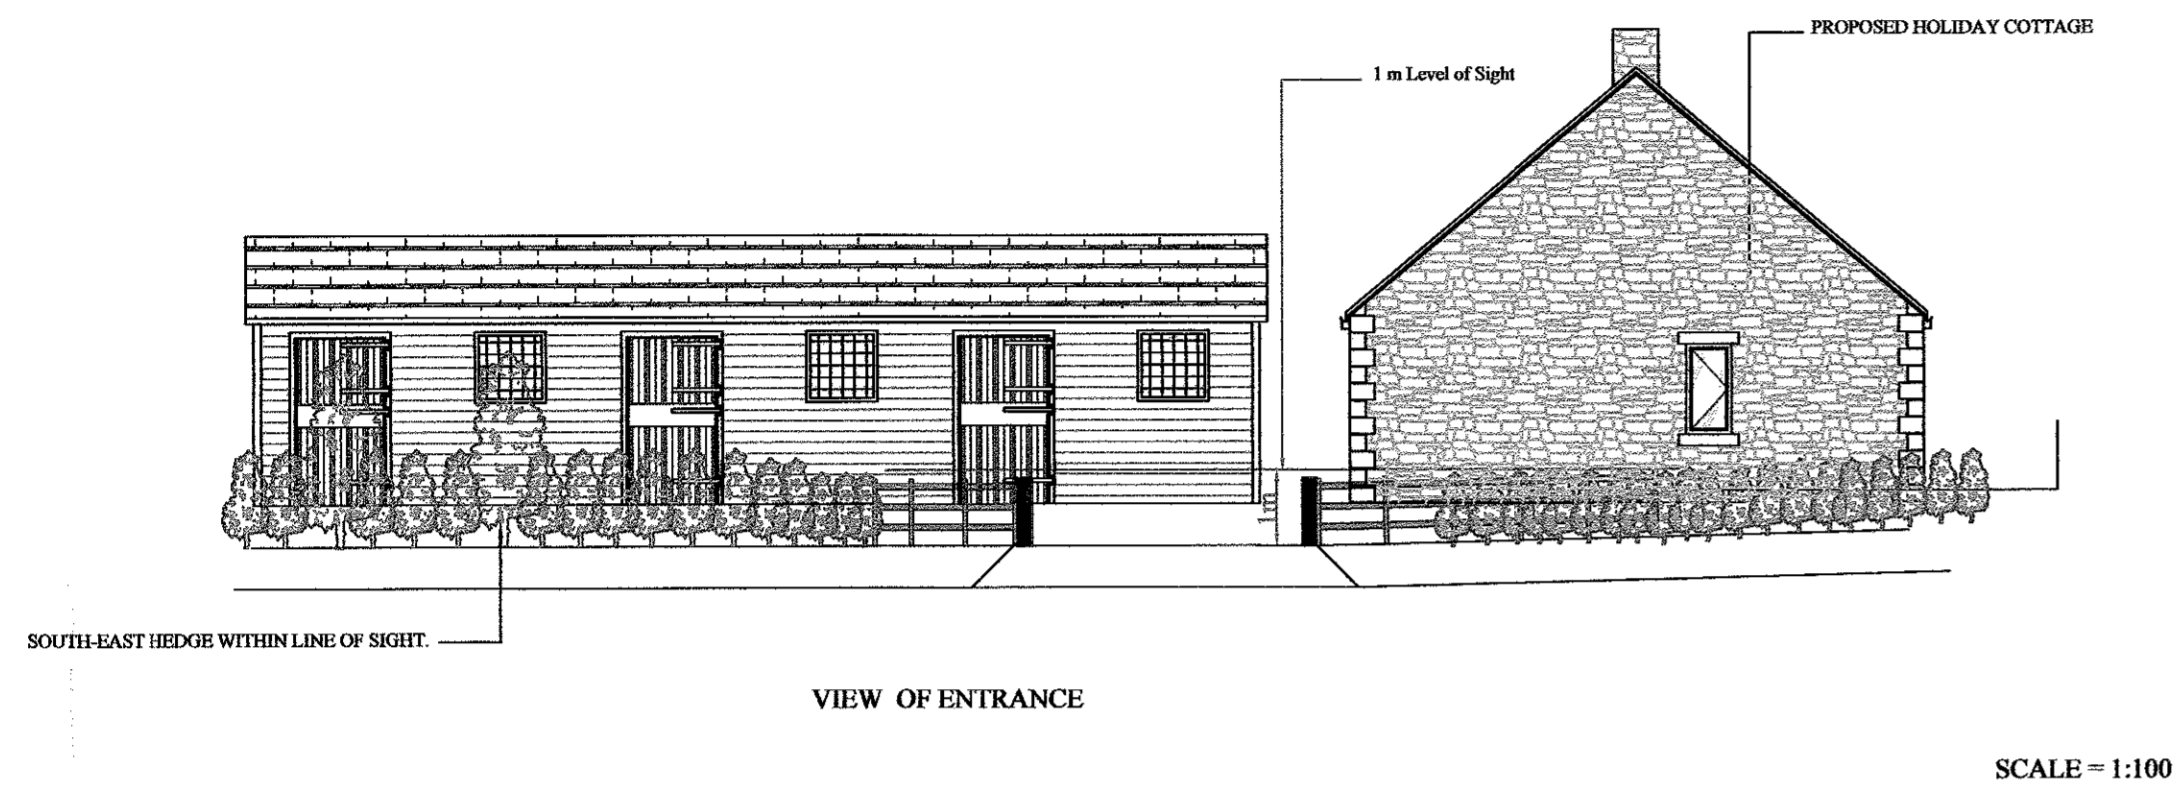

Location Plan

SCALE = 1:1250

320170756P

**J.HADFIELD.
ENGINEERING,SURVEYING.**

Springs House, Chipping, Lancashire. PR3 2GQ.
Tel 07740 929096. Fax 08708 362185

Clients Details,
Mr & Mrs S. Wright.

Project Details,
EXISTING APPROVED ELEVATIONS of
ENTRANCE to STABLE BLOCK
& PROPOSED LOCATION PLAN

Project Address,
LAND ADJACENT TO BLACKHALL BARNs
GARSTANG Rd
CHIPPING

Project Number,	Date,	Scale,	By,
390/203	AUG/17	1:50 1:100 1:1250	JH

DO NOT SCALE THIS DRAWING. CHECK ALL DIMENSIONS ON SITE

THIS DRAWING IS PROTECTED BY COPYRIGHT. IT MAY NOT BE REPRODUCED IN ANY FORM OR BY ANY MEANS
IN ANY MANNER, WITHOUT WRITTEN PERMISSION FROM J.HADFIELD, ENGINEERING,SURVEYING.