

0 10 20 30 40 50m




Scale 1:1250

NOTES

- All dimensions and levels are to be checked on site.
  - Any discrepancies are to be reported to the architect before any work commences.
  - This drawing shall not be scaled to ascertain any dimensions. Work to figured dims only.
  - This drawing shall not be reproduced without express written permission from AEW.
  - Title overlay drawings and ownership boundaries are produced using all reasonable endeavors. AEW cannot be responsible for the accuracy or scale discrepancy of base plans supplied to them.
- Application Boundary Indicated Thus: ———

Site Area	123.3m <sup>2</sup>
-----------	---------------------

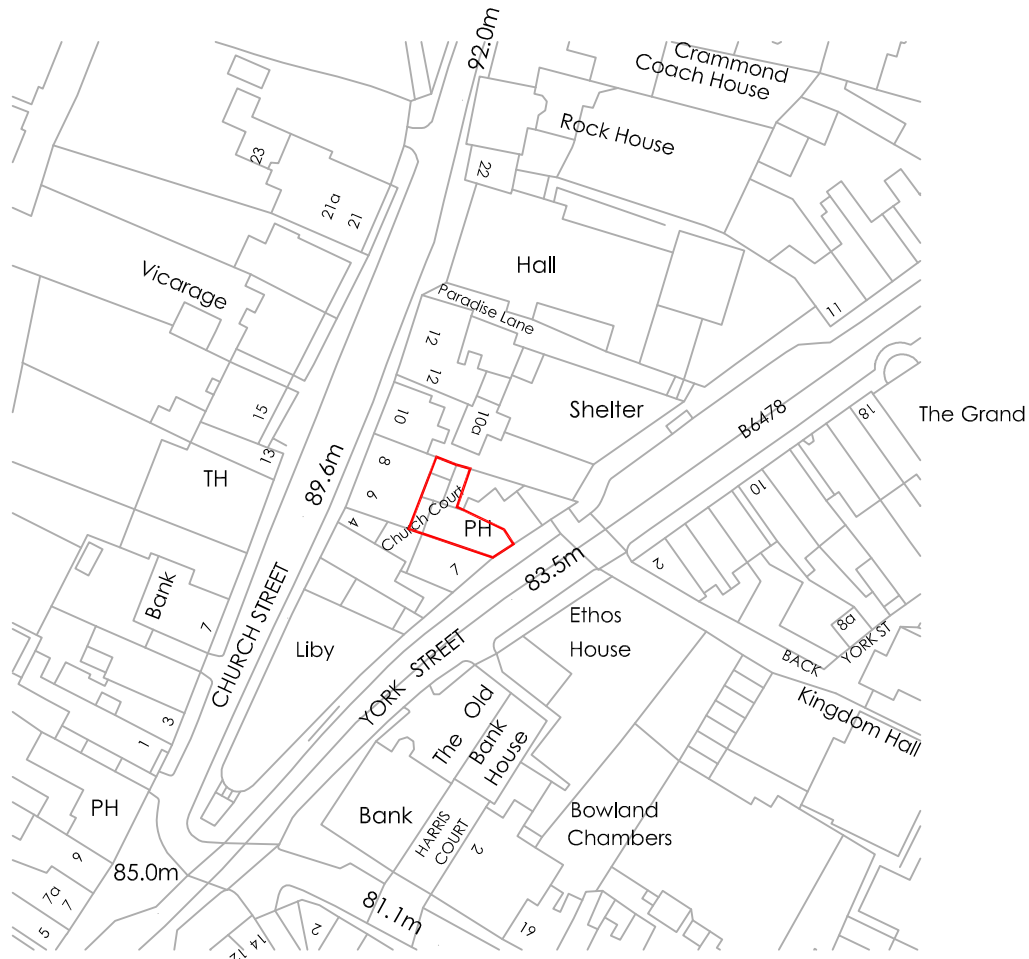

-	13/07/2017	SJB	JJS
---	------------	-----	-----

Initial issue

REV	Date	Drawn by:-	Checked by:-

Status Purpose of Issue

**S2 For Approval**

drawing stage **Stage 2- Change of Use**

client  
Private Client

project Former The White Horse York Street, Clitheroe BB7 2DH	store PJ001295
--	-------------------

drawing title  
**Location Plan**

date	11/07/2017	drawn	SJB
scale@A4	1:1250	checked	JJS

Location Plan

Rev

**B9725-AEW-P-1001295-XX-DR-0005**

201810

AEW ARCHITECTS AND DESIGNERS LTD  
MANCHESTER W2 1AB TEL: 0161 2144370 FAX: 0161 2144371

