




SIDE ELEVATION

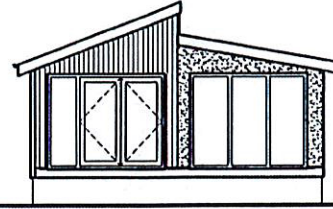


FRONT ELEVATION

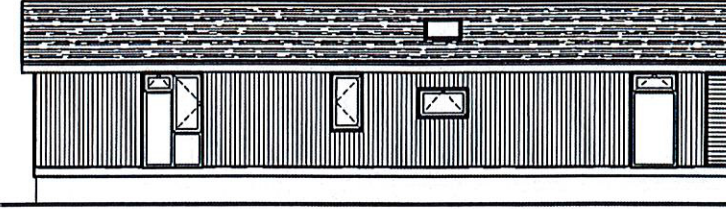

SIDE ELEVATION

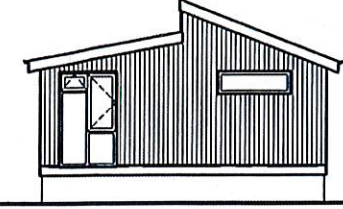

REAR ELEVATION

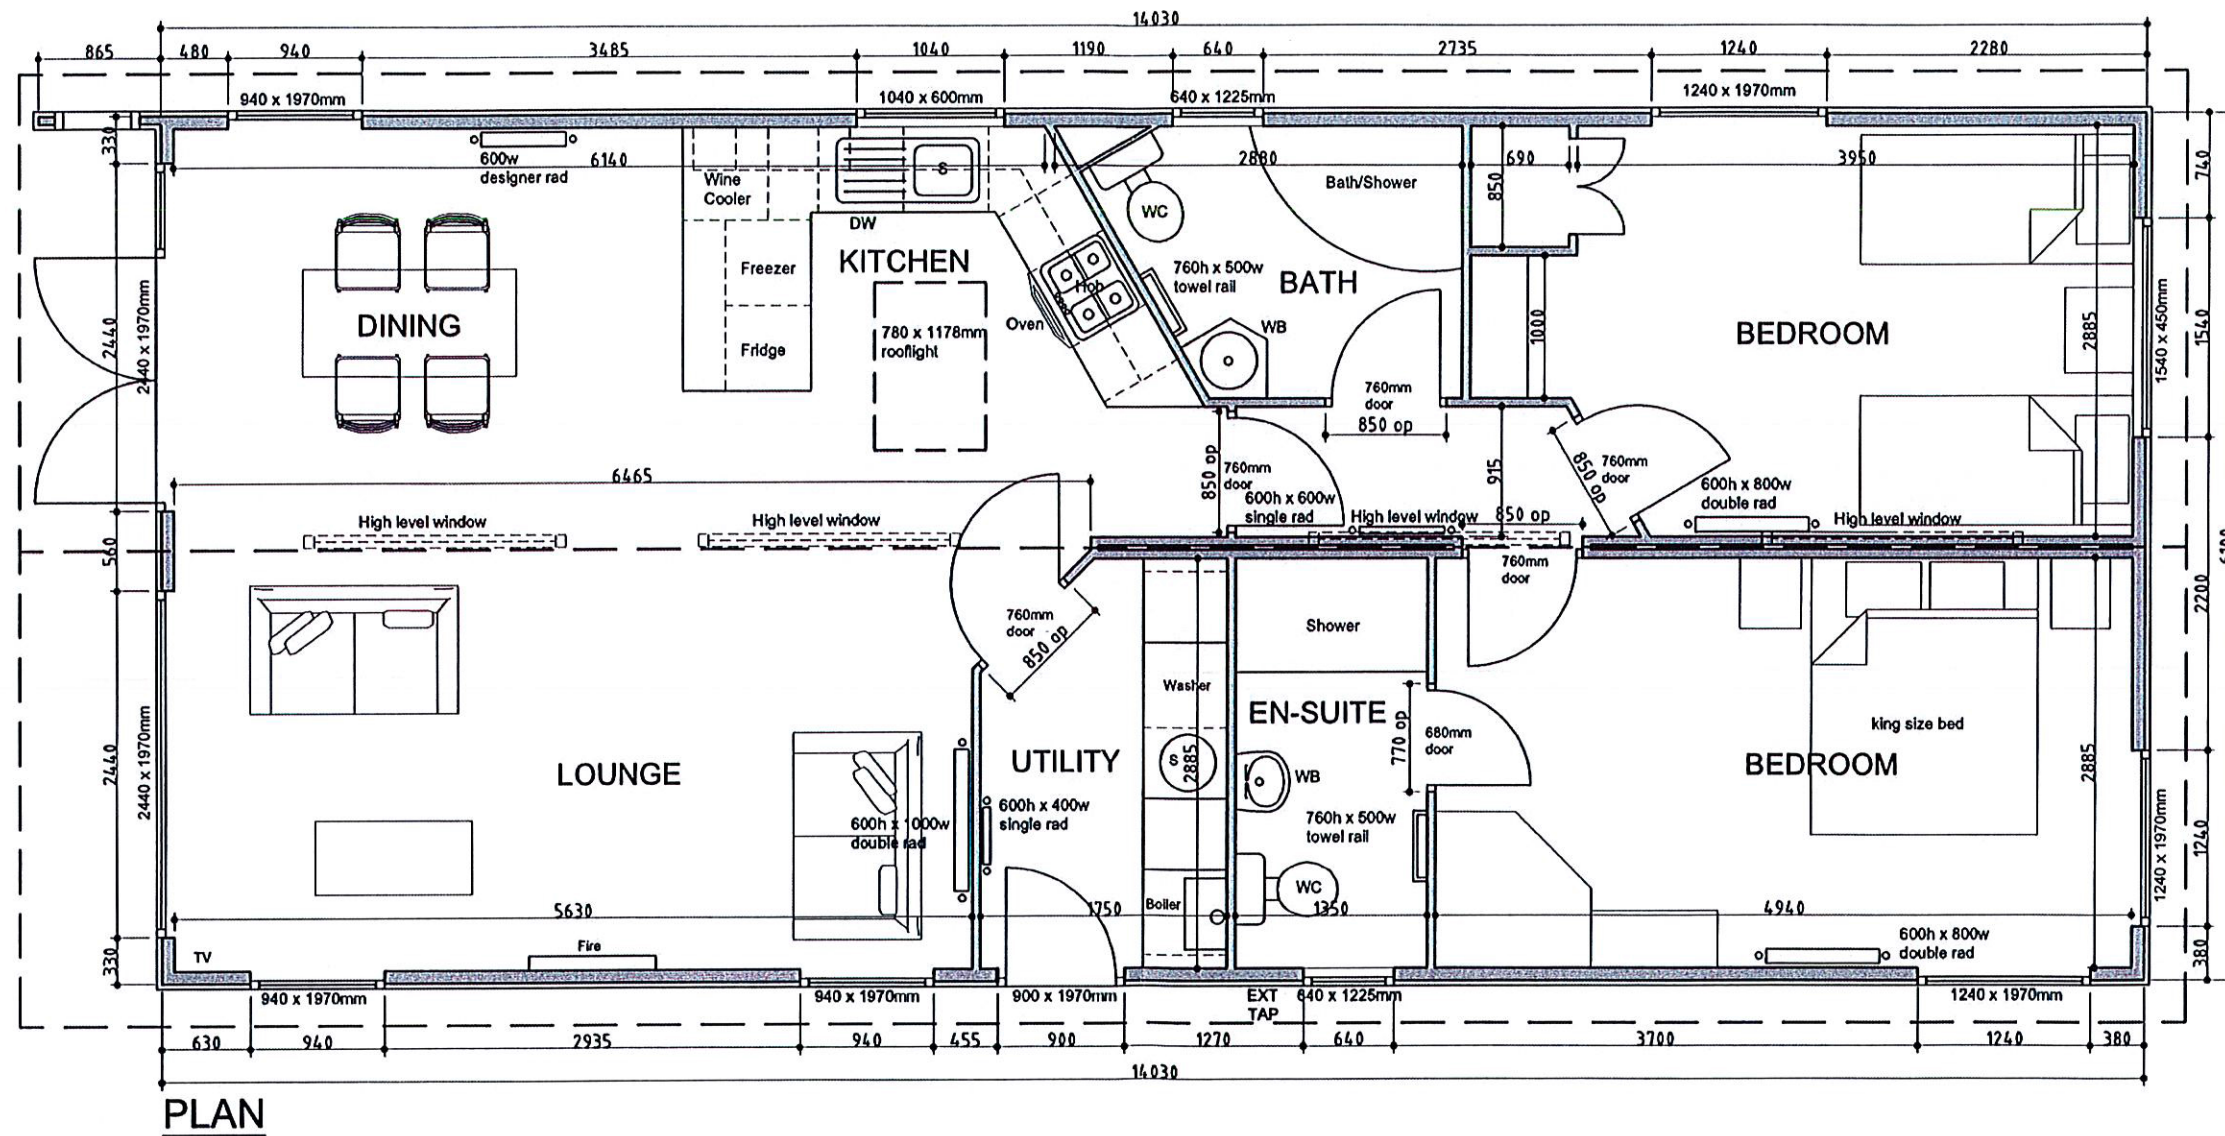

PLAN