

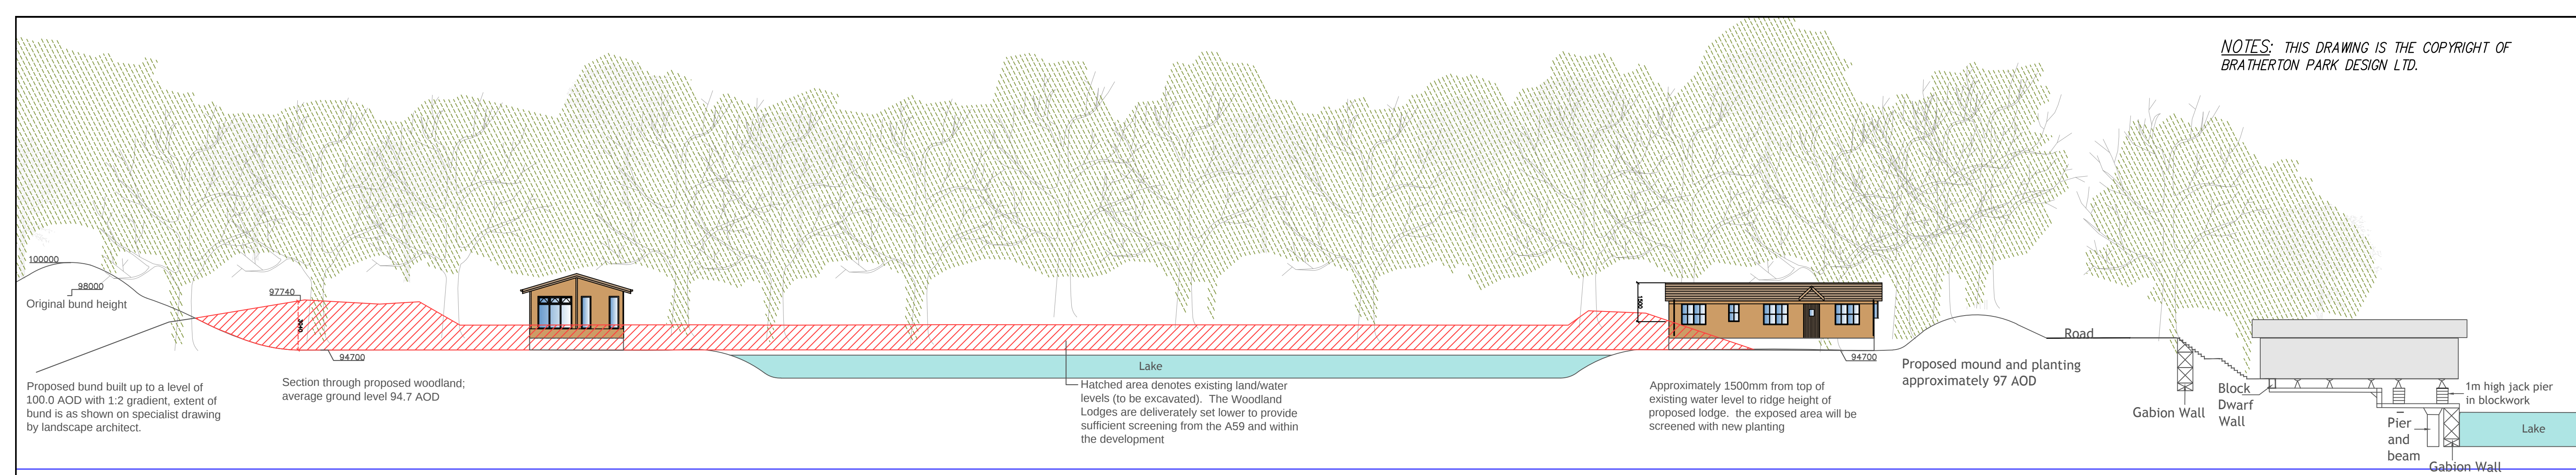


NOTES: THIS DRAWING IS THE COPYRIGHT OF
BRATHERTON PARK DESIGN LTD.

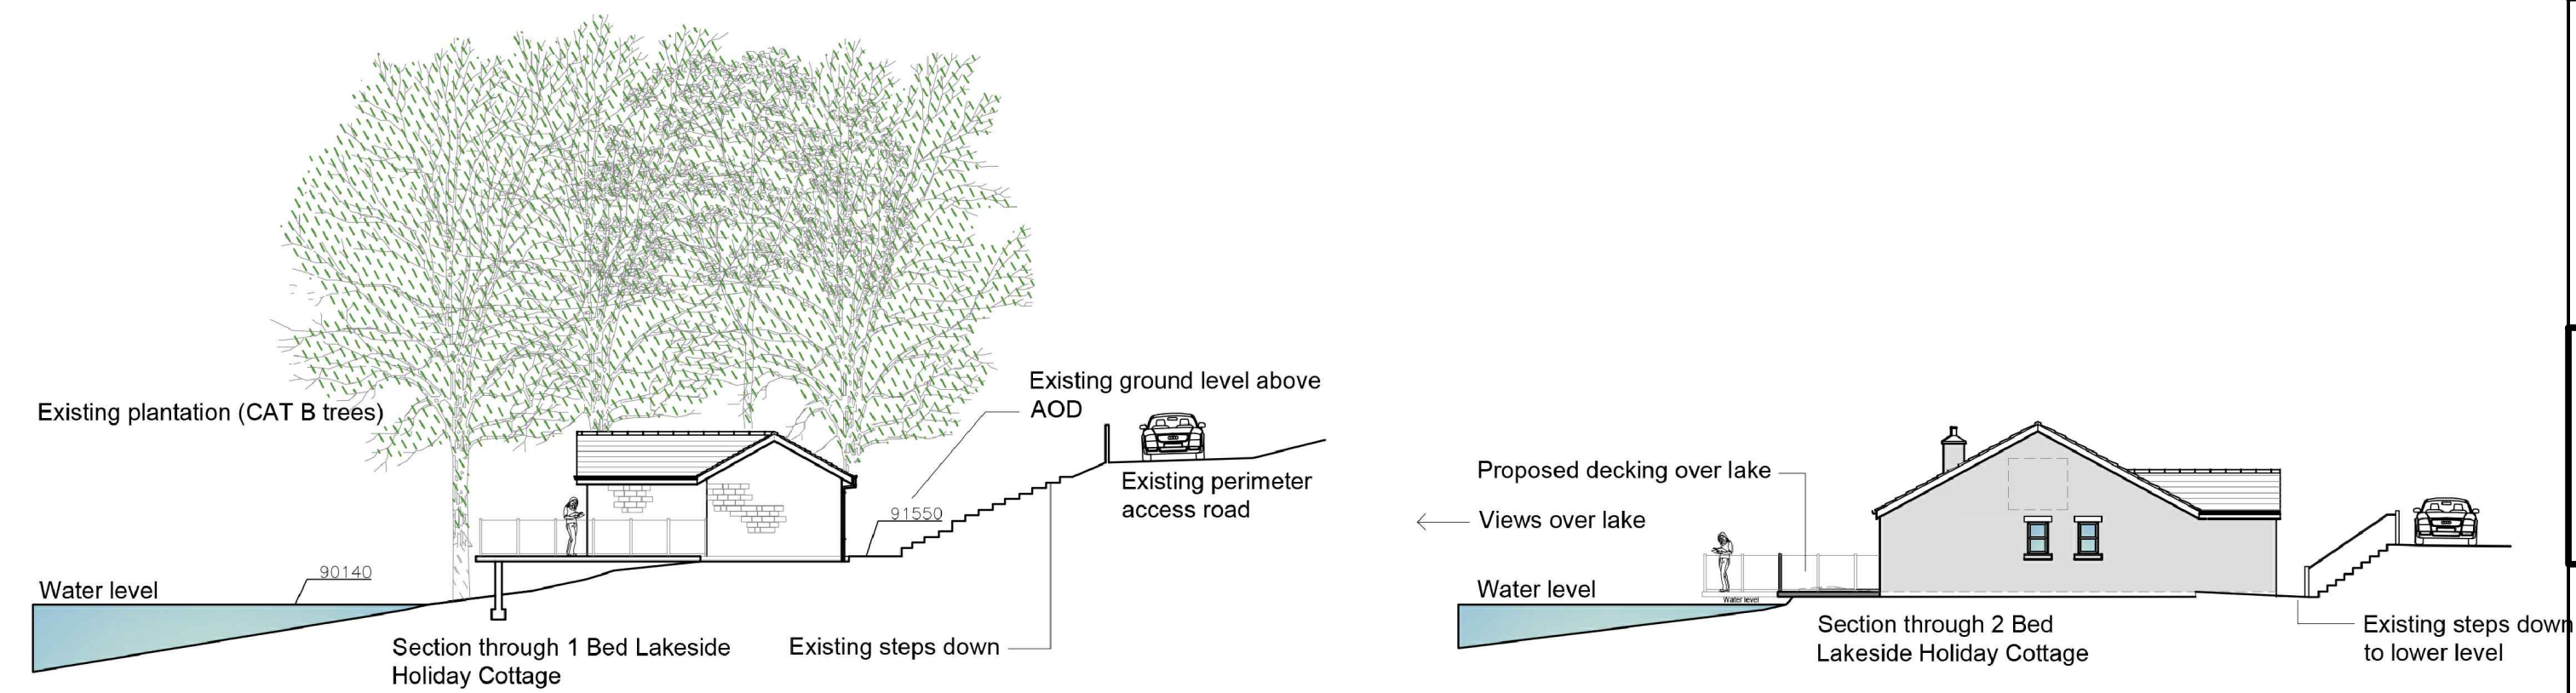

SECTION A-A

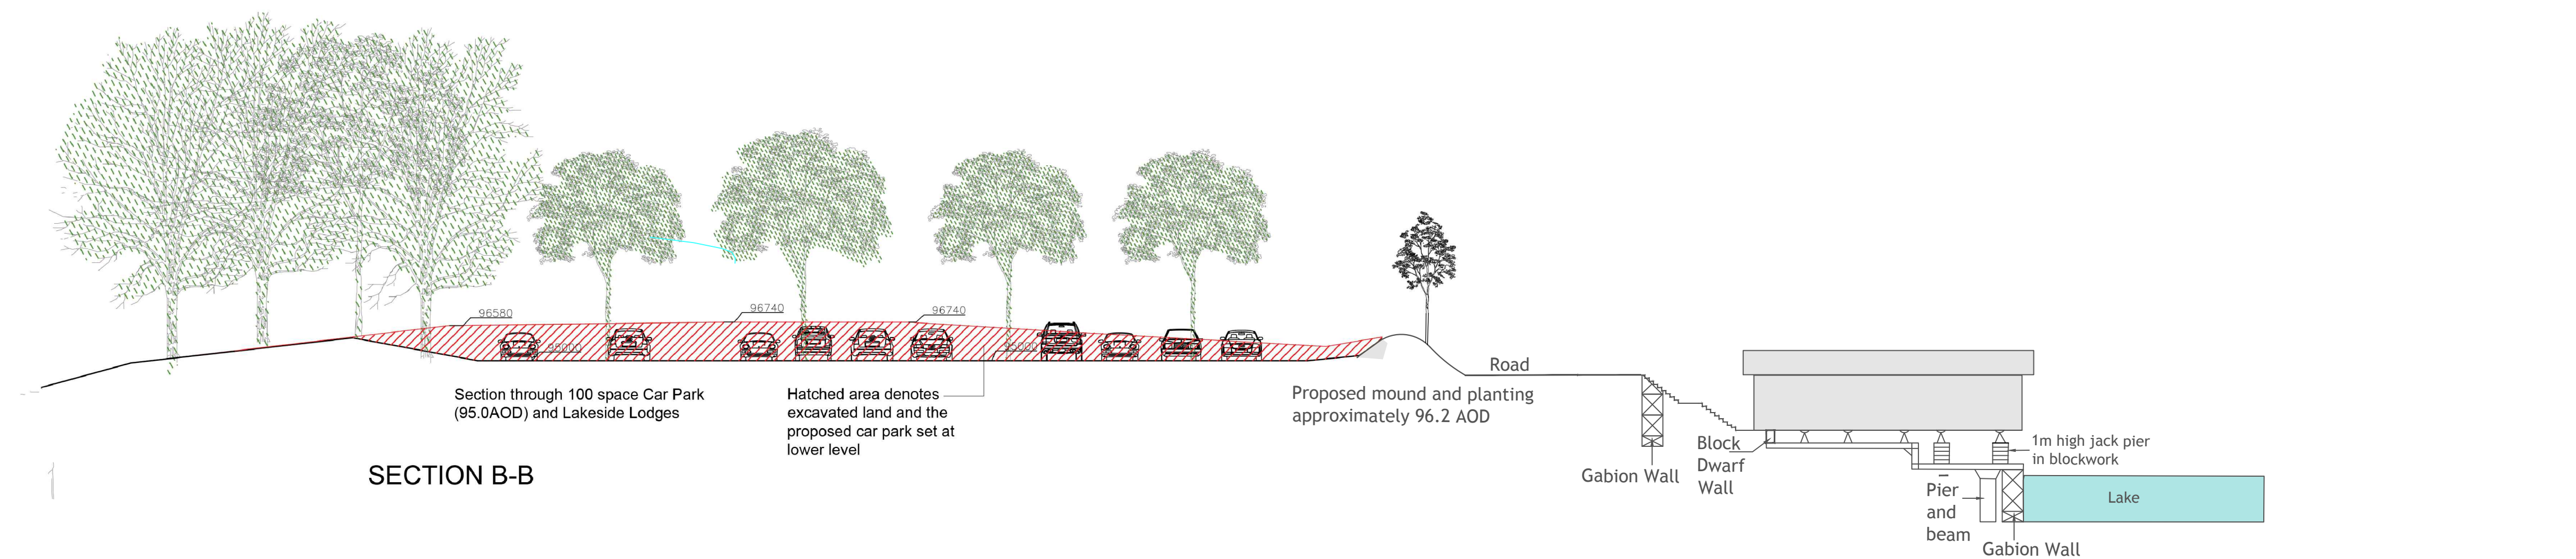

REV	DESCRIPTION	DATE	INITIAL
 Bratherton PARK DESIGN CONSULTANTS Mollington Grange • Parkgate Road • Mollington Chester • CH1 6NP T. 01244 853 000 • F. 01244 853 807 E. parkdesign@bratherton.co.uk W. www.bratherton.co.uk			
<i>PENDLE VIEW LODGES</i>			
<i>PROPOSED SITE SECTIONS</i>			
DATE: 10/10/17		SCALE: 1:200 @ A1	
DRAWN: LD CHECKED:		REV: JOB: 1339/B	