
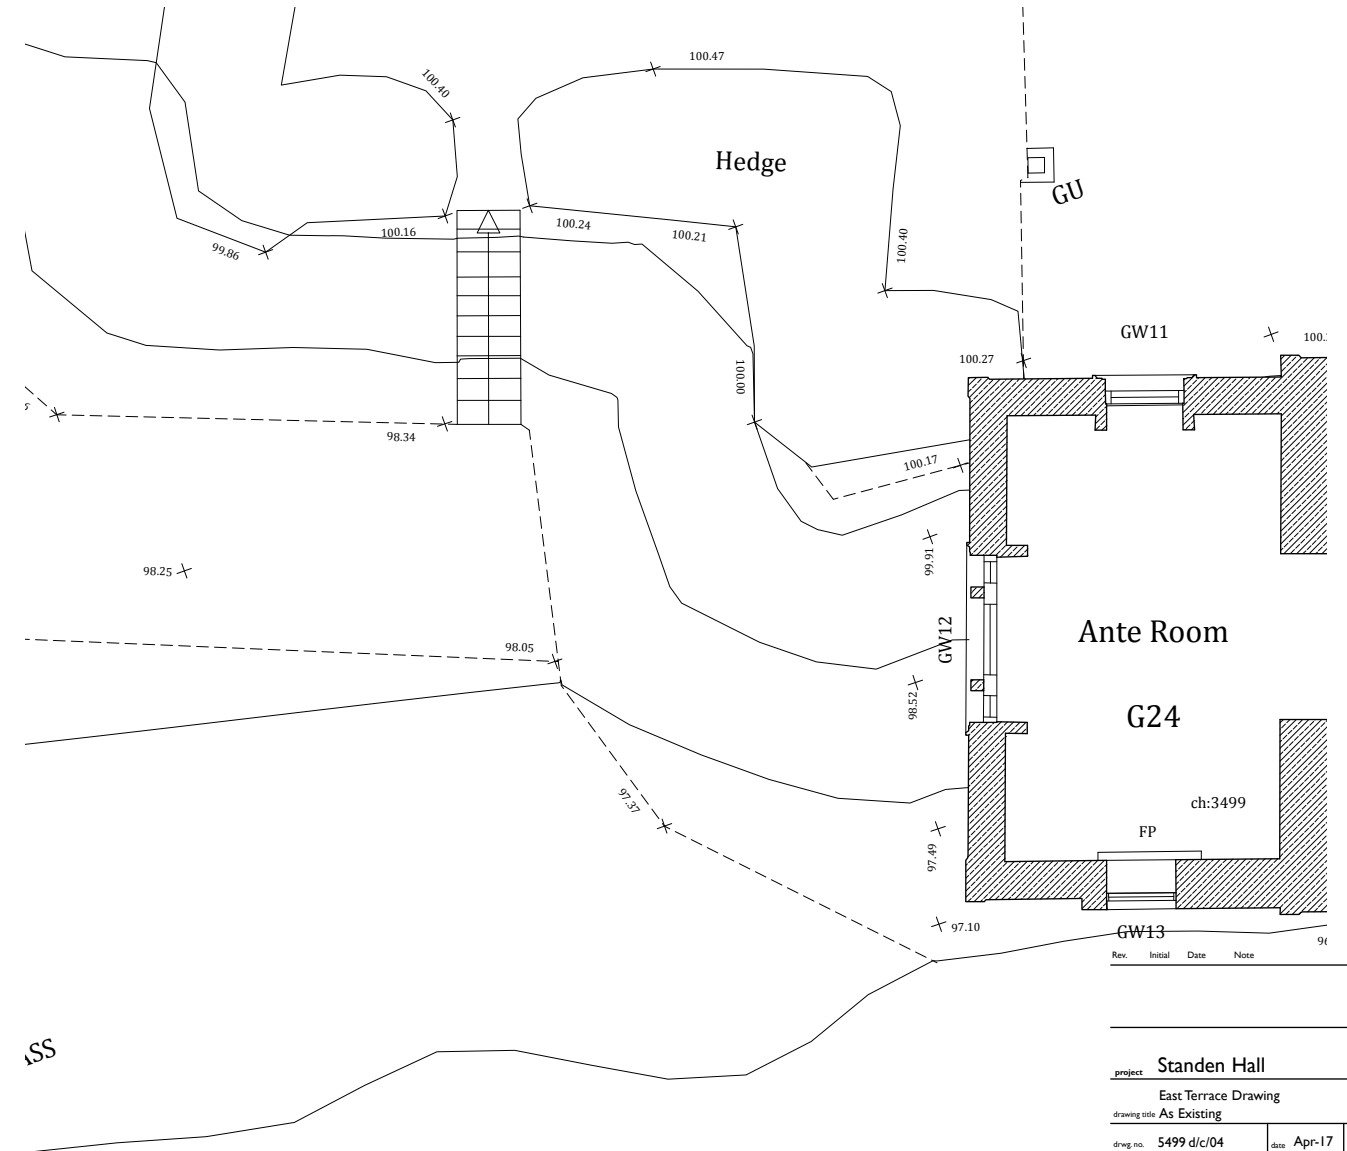


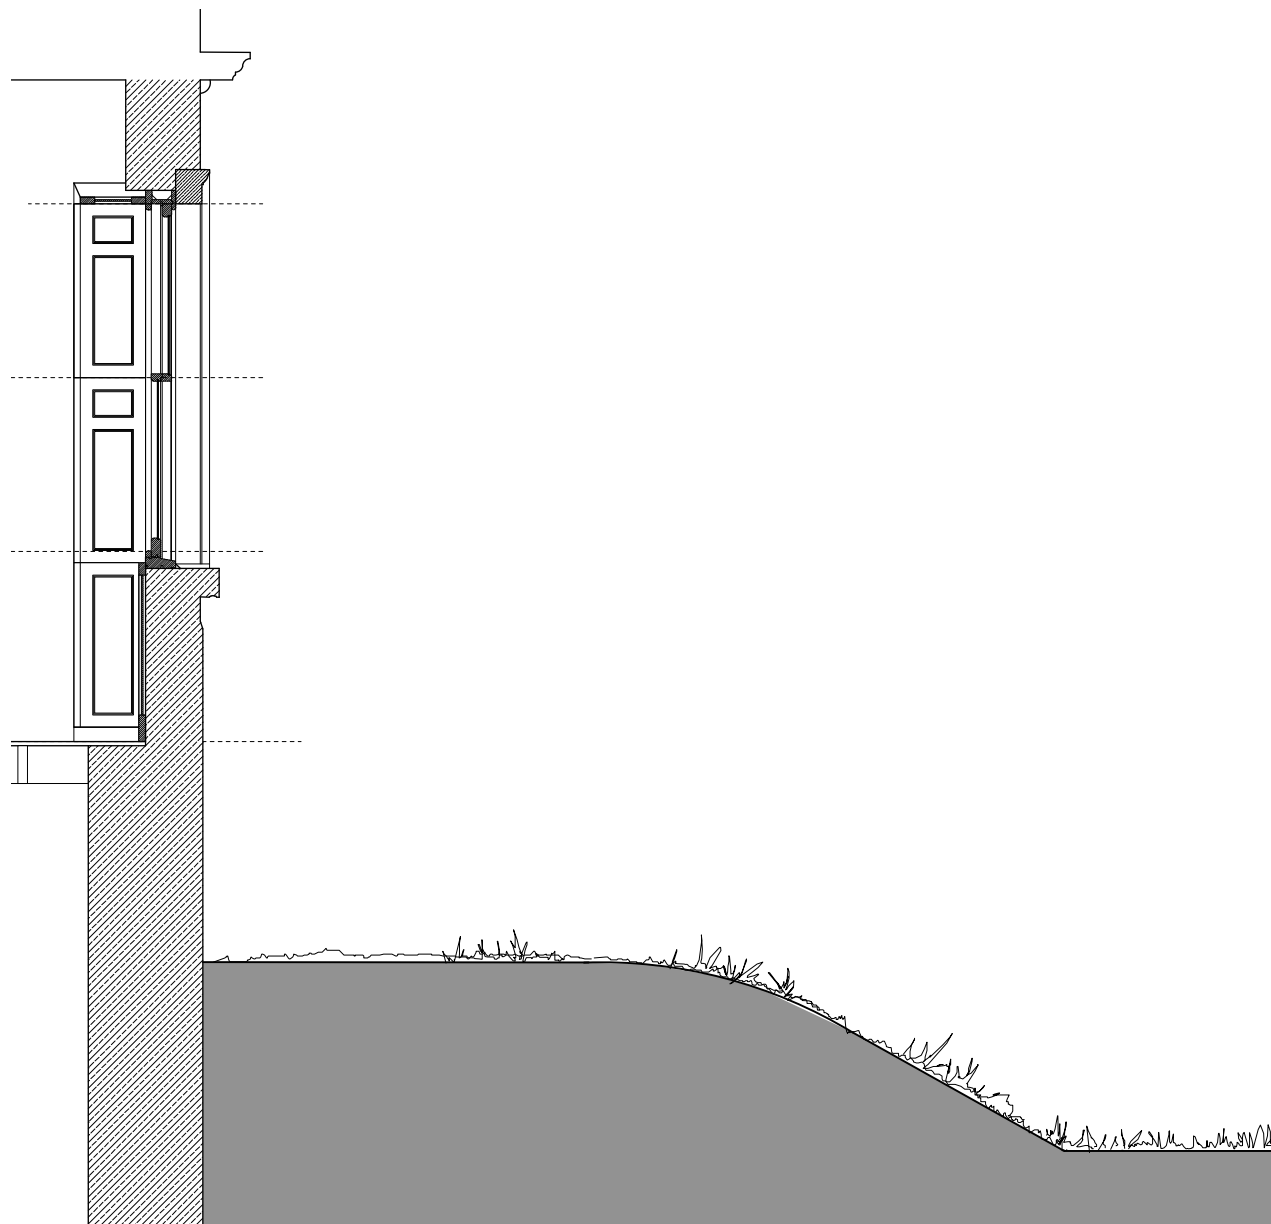

Rev.	Initial	Date	Note
------	---------	------	------

project **Standen Hall**

East Terrace Drawing

drawing title **As Existing**

drwg. no.	5499 d/c/04	date	Apr-17	rev	-
-----------	-------------	------	--------	-----	---

scale 1:50 @ AIL drawn by AA checked by -

MASON GILBRAND

MAISON GILLIBRAND

16 WILLOW MILL | FELL VIEW | CATON | LANCASTER | LA2 9RA

T: (01524) 771 377 | F: (01524) 771 330 | www.masongillibrand.com

Drawings are based on survey data and may not accurately represent what is physically present. Do not scale from this drawing. All dimensions are to be verified on site before proceeding with works. All dimensions are in millimetres unless stated otherwise. Mason Gillbrand Architects are to be notified in