


320170795P

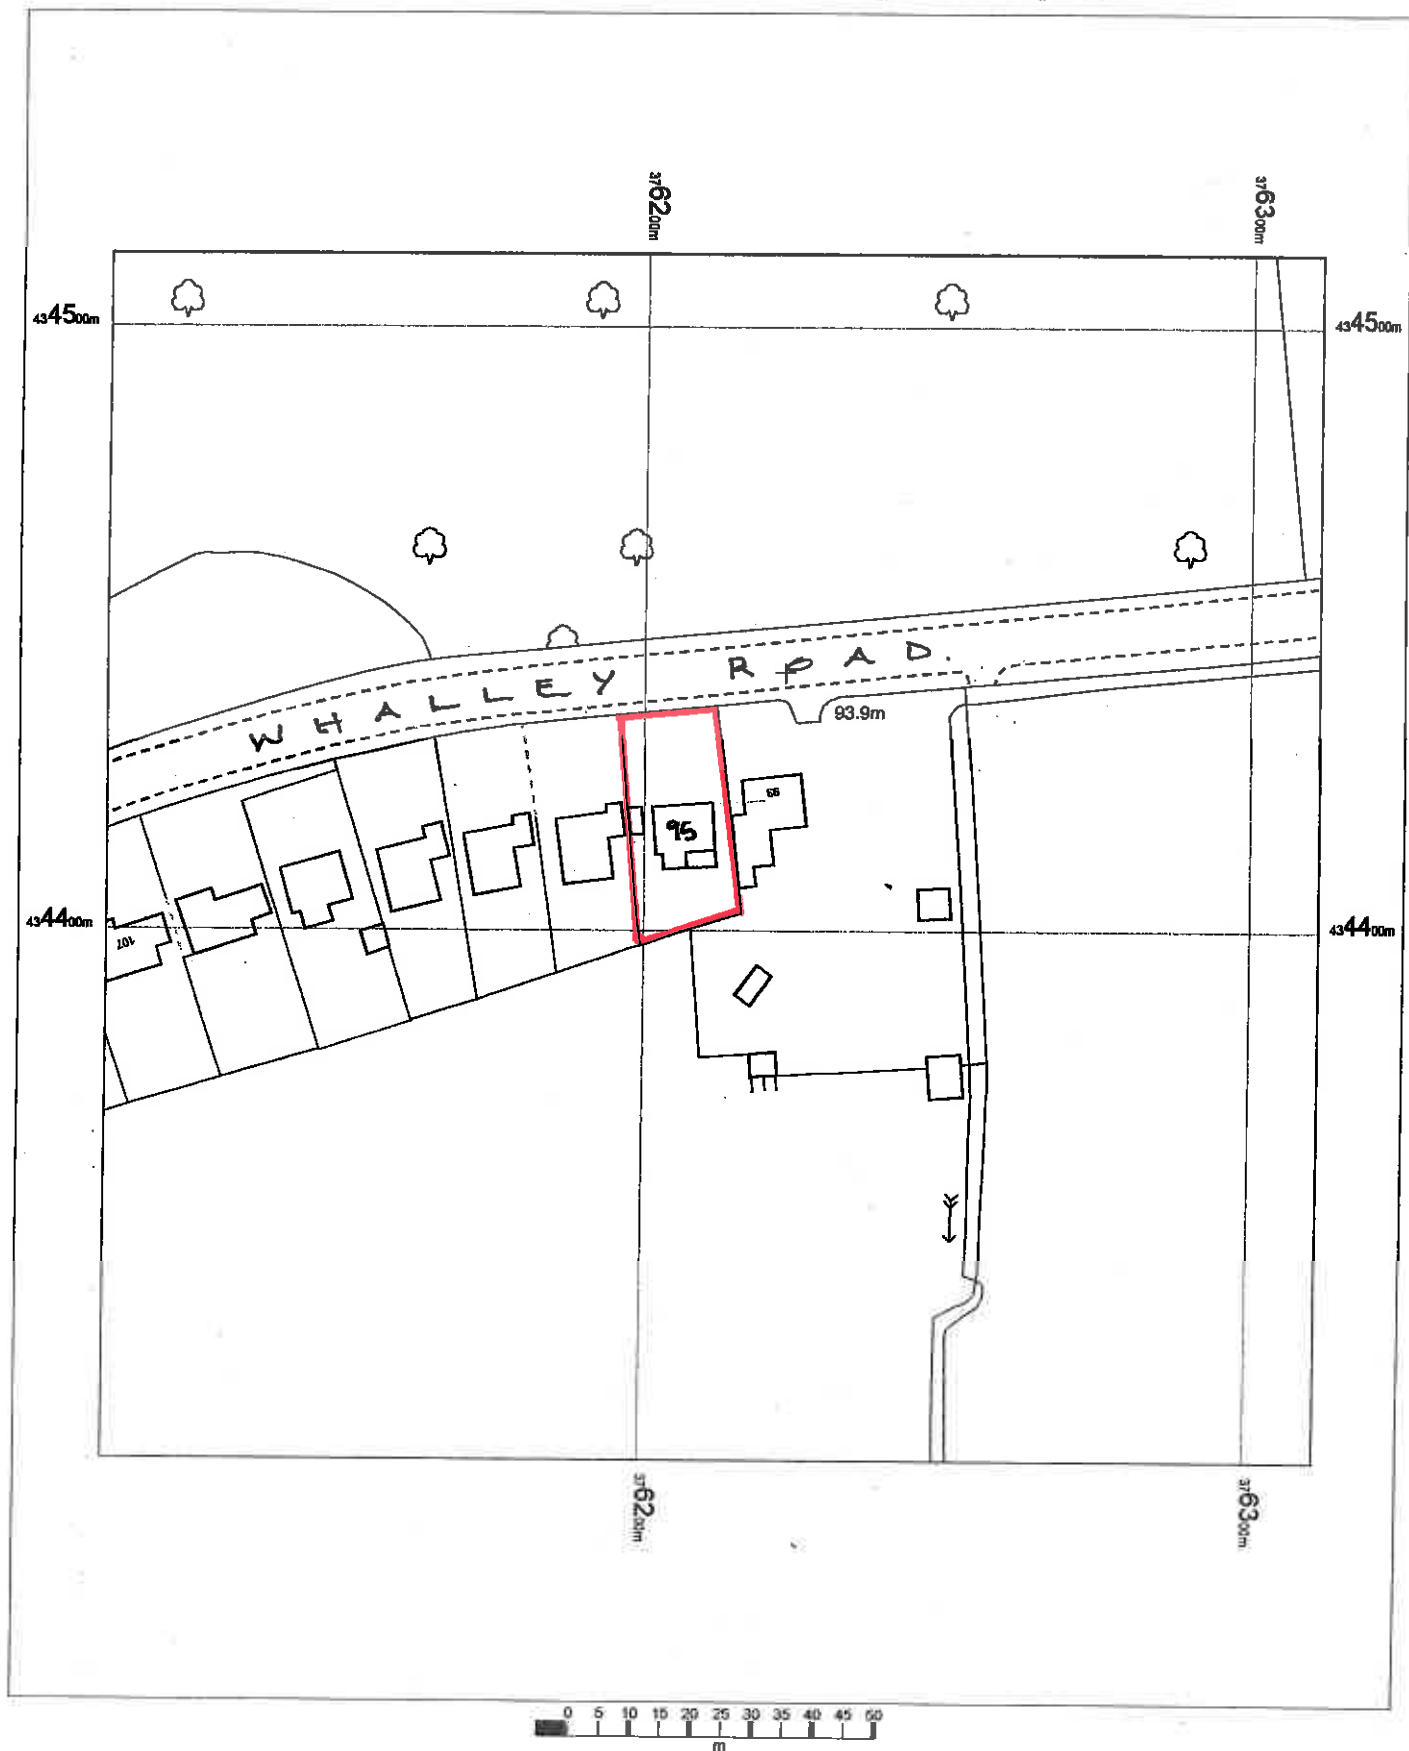


LOCATION PLAN

OS MasterMap 1250/2500/10000 scale
05 May 2017, ID: BW1-00621484
www.blackwellmapping.co.uk

1:1250 scale print at A4, Centre: 376212 E, 434412 N

©Camden Copyright and database rights 2016 CC

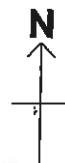

BLACKWELL'S
www.blackwellmapping.co.uk

TCI 0449 04E 0000