



✓ PLANNING

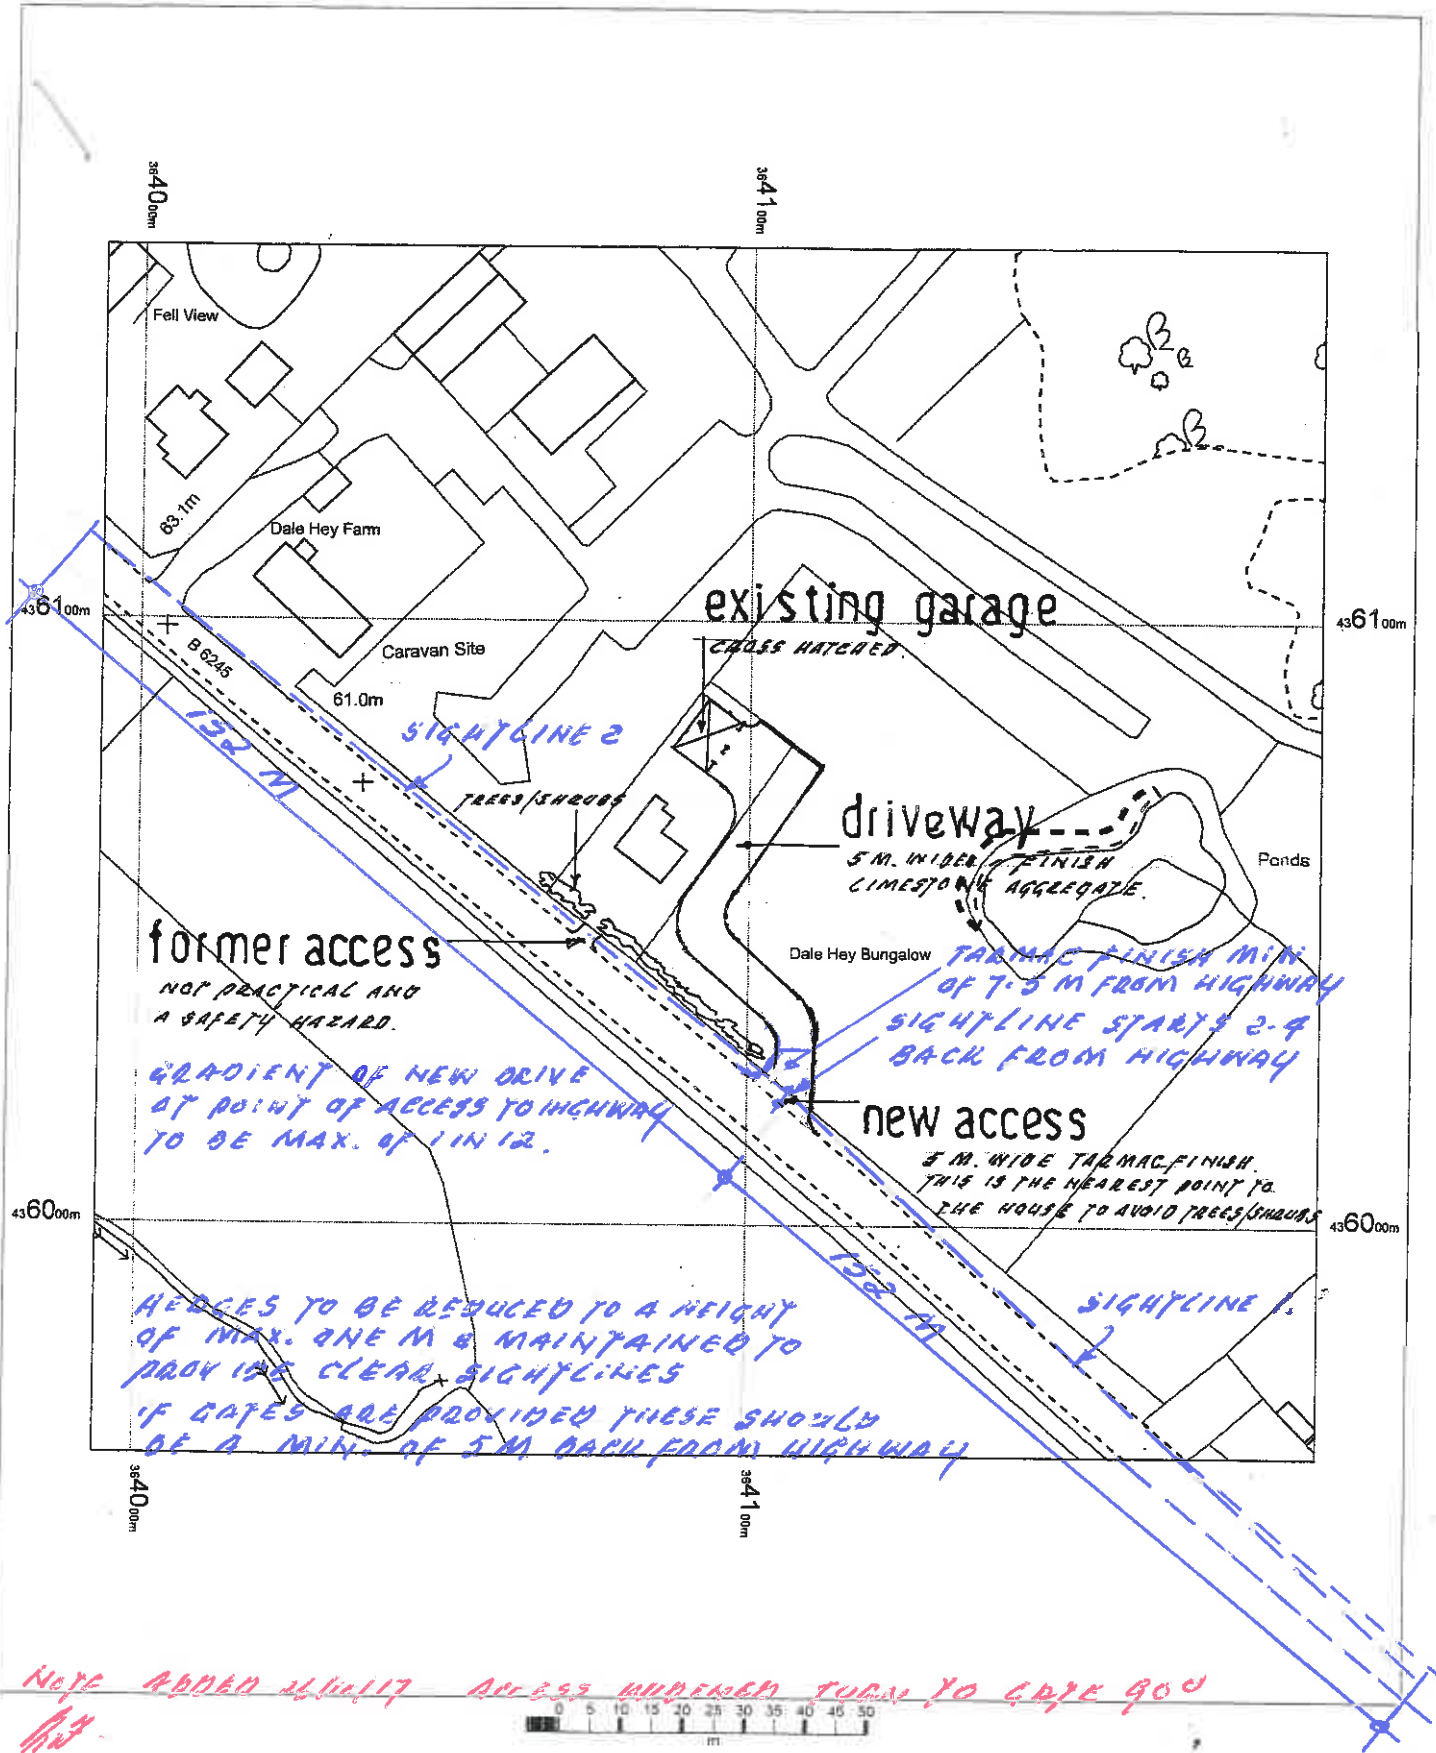

Dale Hey Bungalow  
Preston Road  
Ribchester  
PR3 3XL **PROPOSED NEW ACCESS AND DRIVEWAY TO GARAGE**  
DBG REF 23/7 CB/AF.

OS MasterMap 1250/2500/10000 scale  
28 March 2017, ID: MDP-00611520  
www.malcolmhughes.co.uk  
1:1250 scale print at A4, Centre: 364094 E, 436062 N  
©Crown Copyright and database rights 2016 OS  
100019980

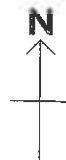

REVISION 'A' NOTES ADDED FOR HIGHWAYS DEPT.