




NEW ANTHRACITE GREY UPVC WINDOWS IN EXISTING OPENINGS

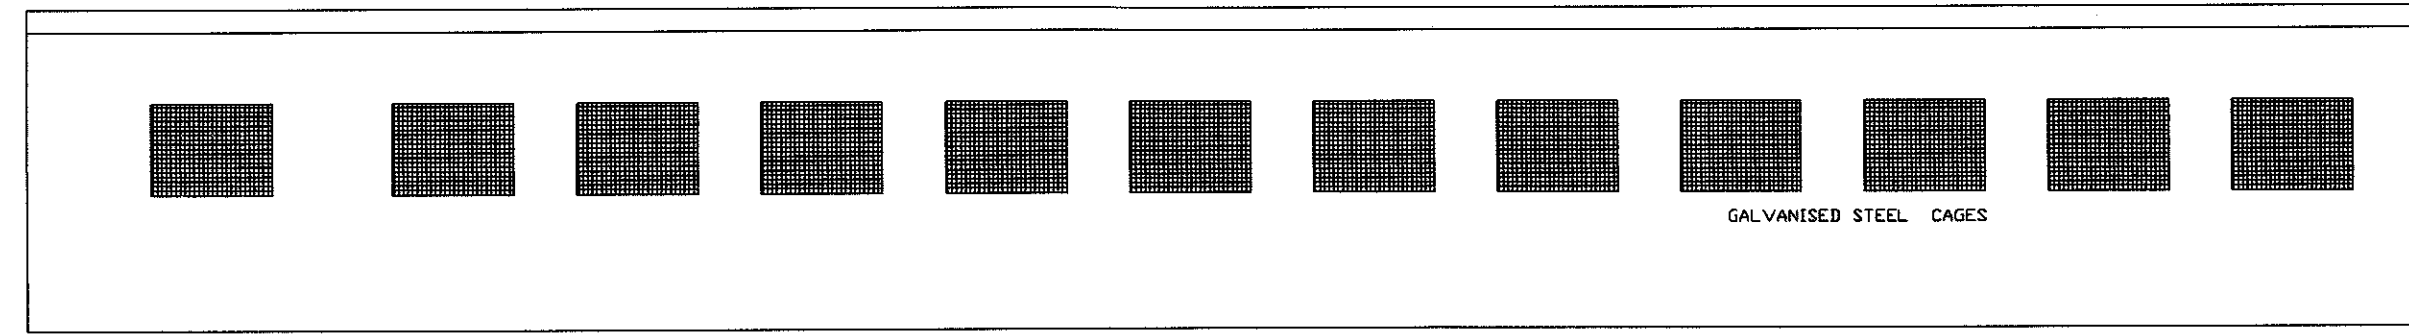








GALVANISED STEEL CAGES

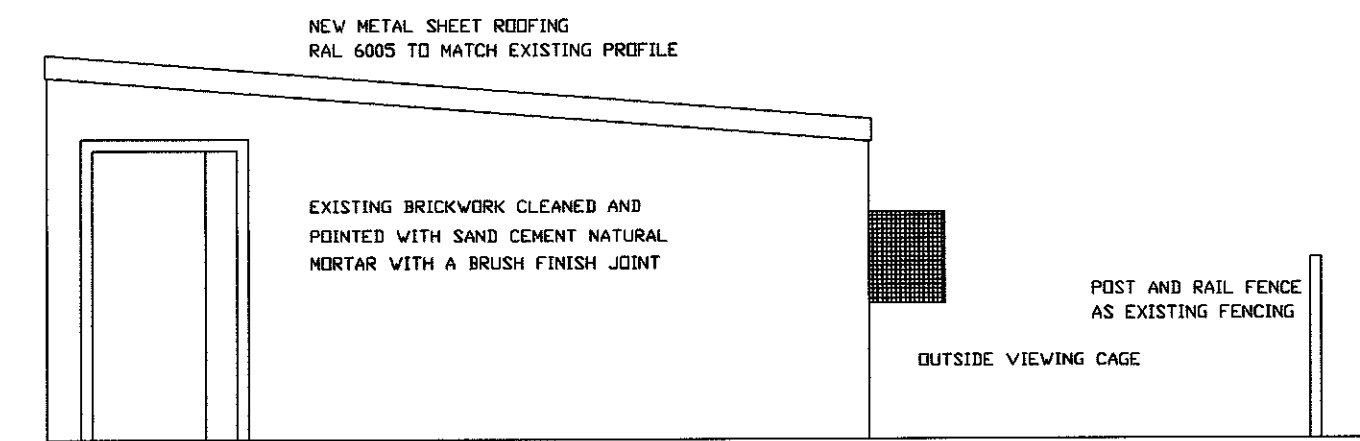

NEW ANTHRACITE GREY UPVC DOORS IN EXISTING OPENING

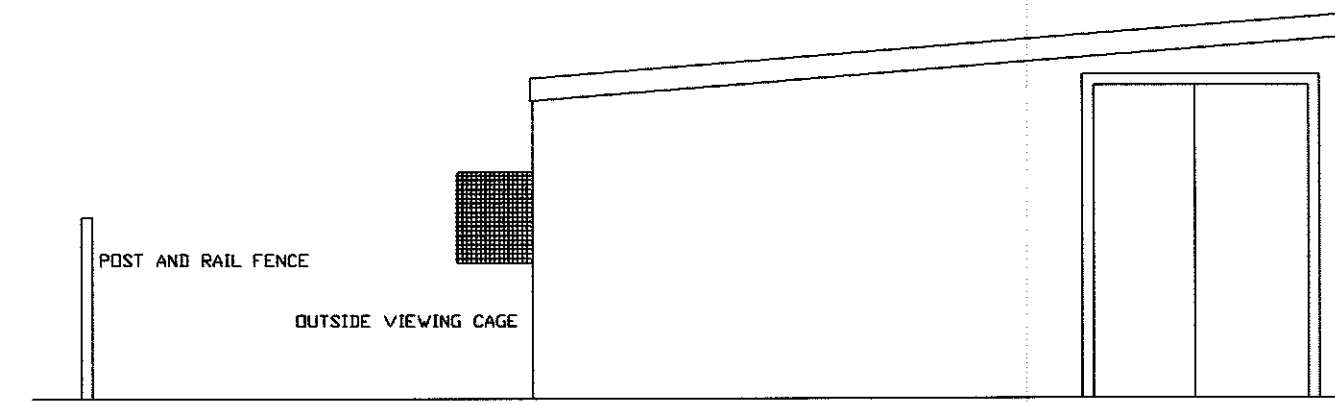

NEW ANTHRACITE GREY UPVC DOORS IN EXISTING OPENING

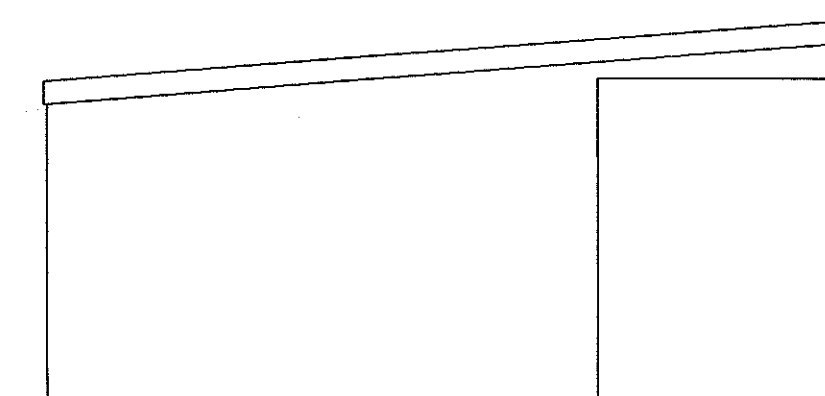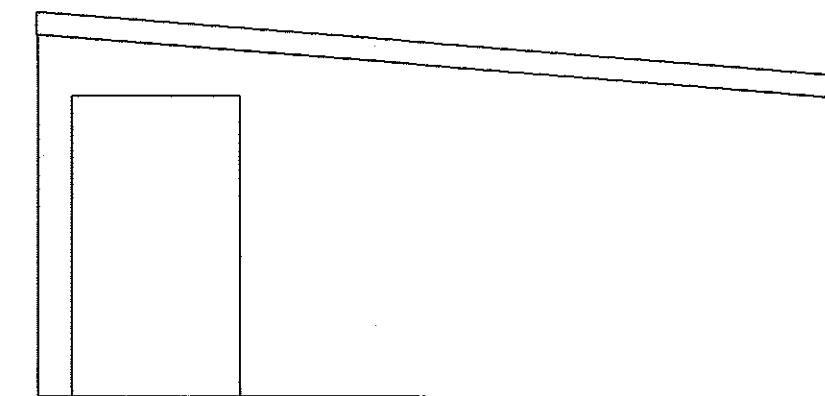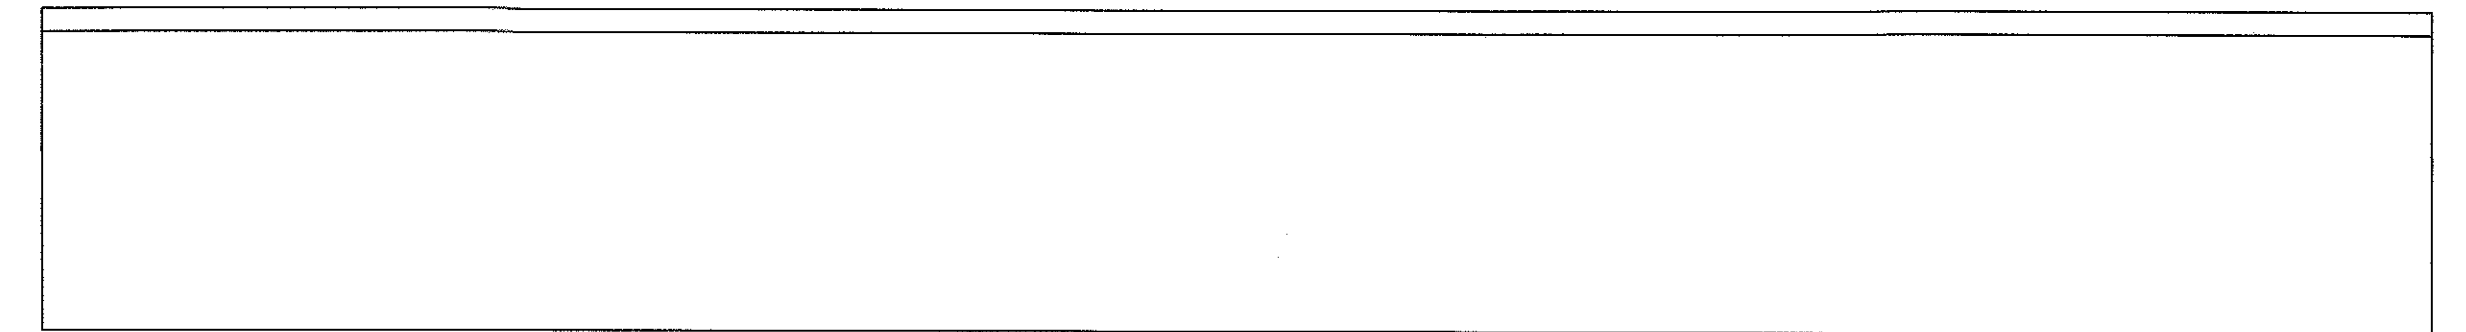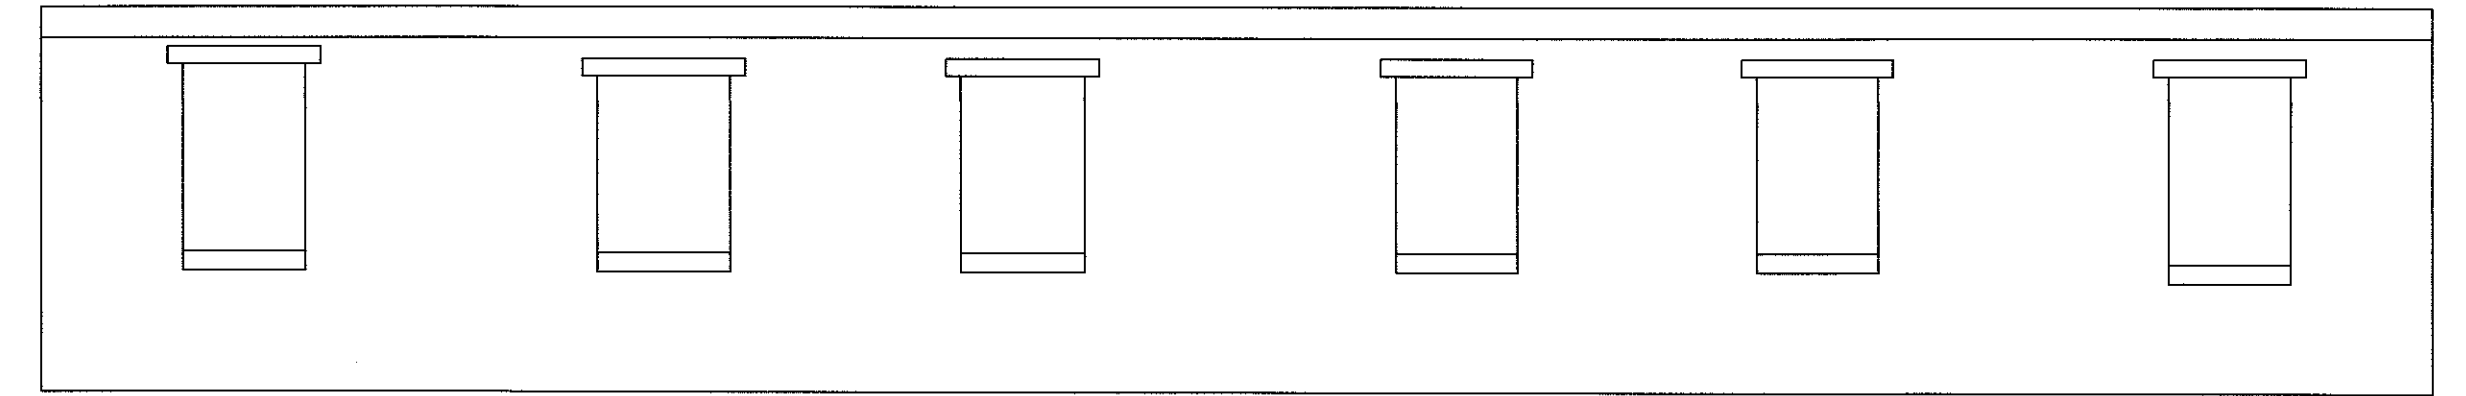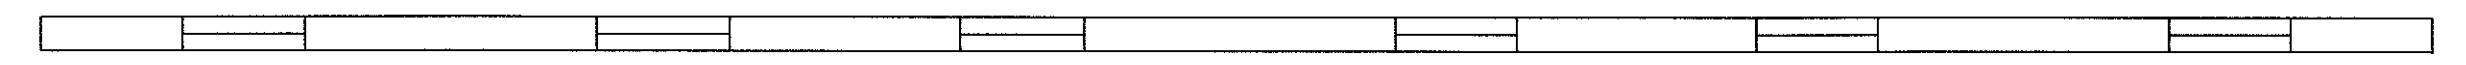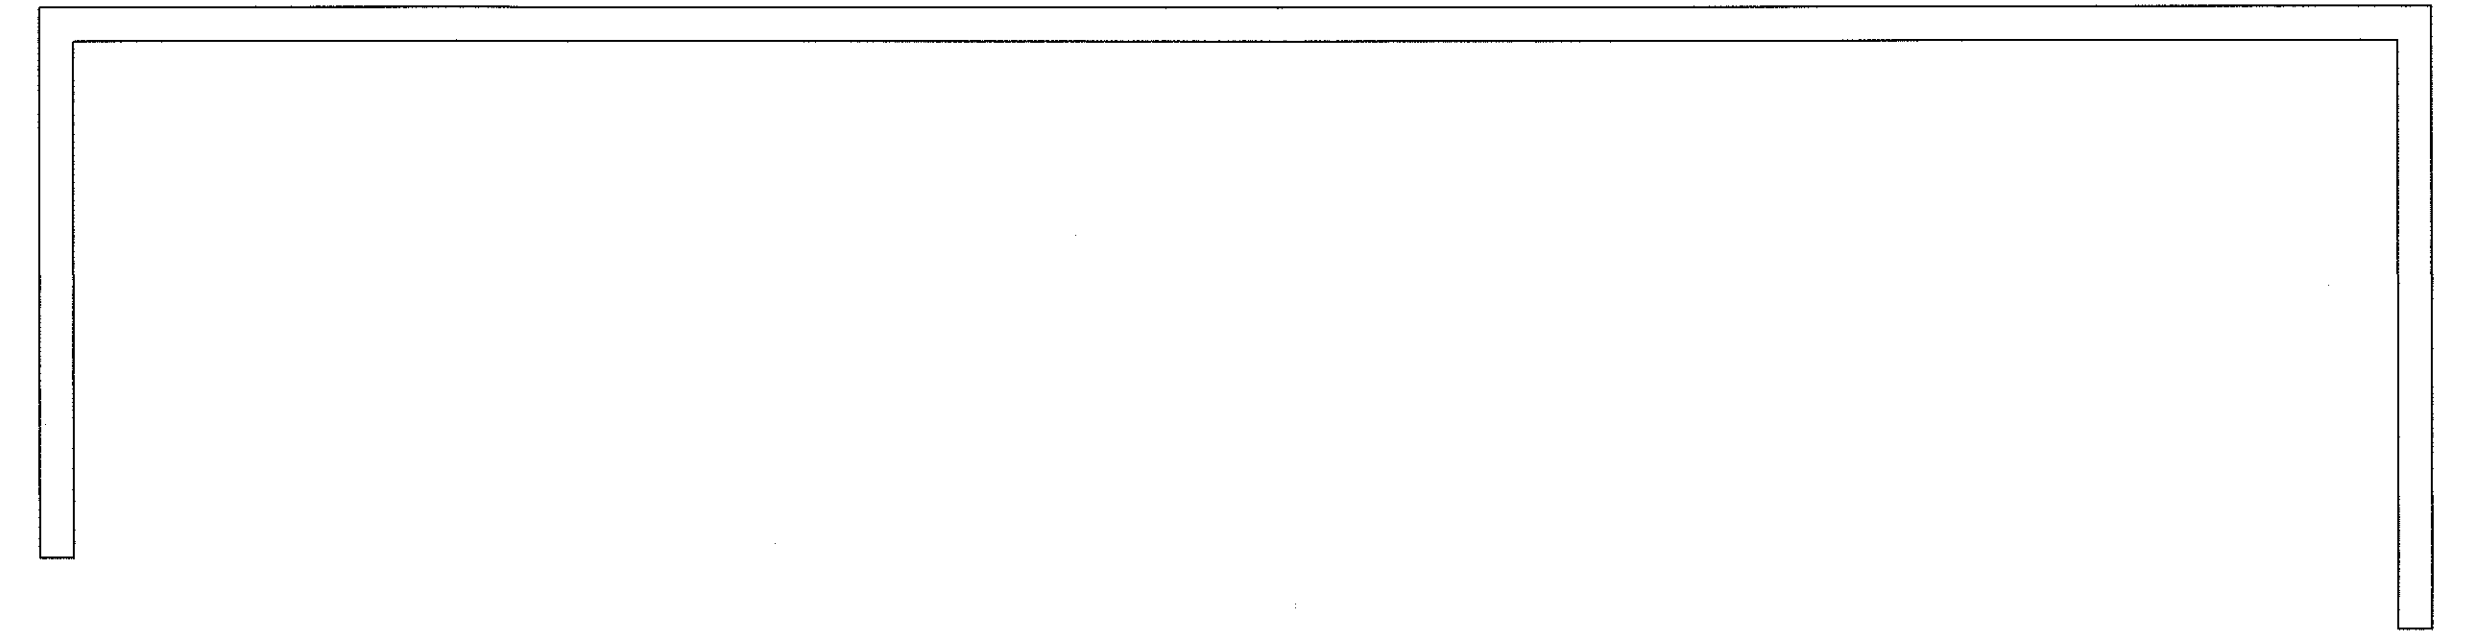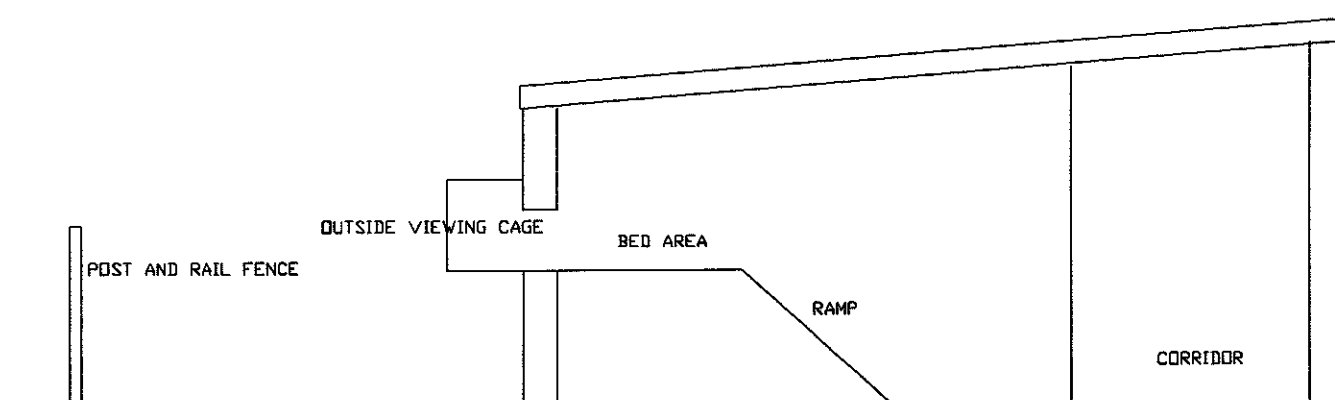

3 20170825P

Description	Rev	Date	By

# AJH ASSOCIATES

Chartered Building Surveyors

21 Deanfield Court  
 Pimlico Link Road  
 Clitheroe  
 Lancs BB7 1QS  
 Tel: 01200 429867  
 Fax: 01200 429868  
 e-mail: info@ajh-associates.co.uk  
 www.ajh-associates.co.uk

Client	Scale
Joanne Douglas	1:50

Project	Date
CAUSEWAY FARM LONGSIGHT ROAD	AUG 17
By	TH

Description	Checked
EXISTING AND PROPOSED PLANS, ELEVATIONS AND SECTION	

No.	3335/02
-----	---------

DO NOT SCALE THIS DRAWING. CHECK ALL DIMENSIONS ON SITE.

THIS DRAWING IS PROTECTED BY COPYRIGHT. IT MAY NOT BE REPRODUCED IN ANY FORM OR BY ANY MEANS FOR ANY PURPOSE, WITHOUT GAINING PRIOR WRITTEN PERMISSION FROM AJH ASSOCIATES