
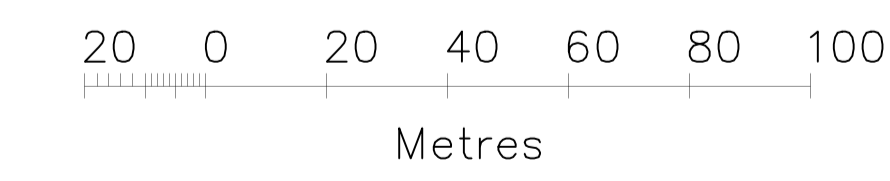
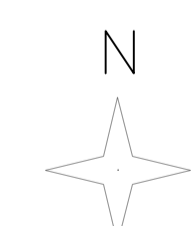
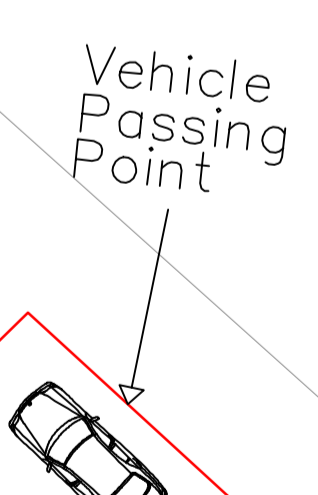


Causeway F

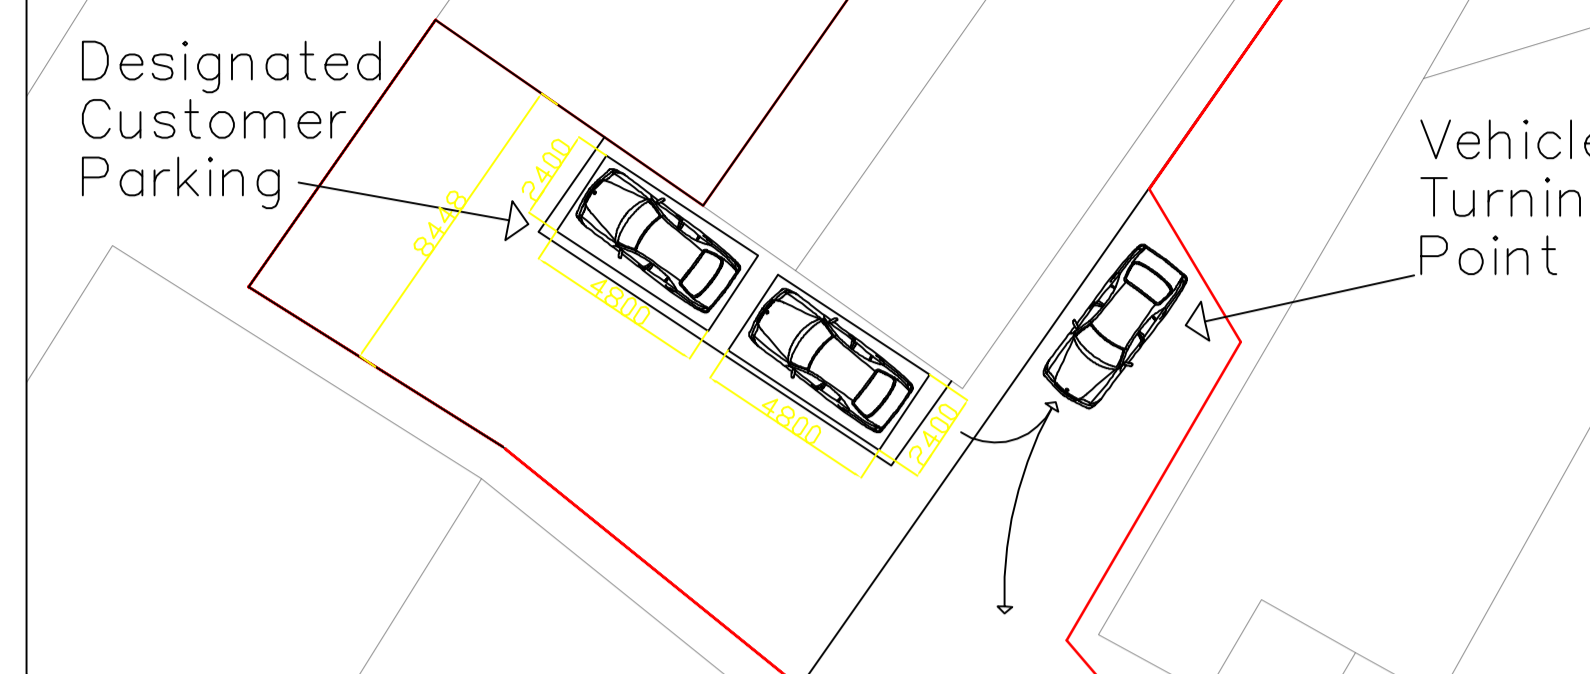

Description	Rev	Date	By
AJH ASSOCIATES Chartered Building Surveyors			
<small>21 Deanfield Court Fulneck Link Road Clitheroe Lancs BB7 1QS</small>		<small>Tel: 01200 429987 Fax: 01200 429988 e-mail: info@ajh-associates.co.uk www.ajh-associates.co.uk</small>	
Client	Joanne Douglas		Scale 1:1250 1:200
Project	CAUSEWAY FARM LONGSIGHT ROAD		Date AUG 17
Description	SITE LOCATION		By TH
DO NOT SCALE THIS DRAWING. CHECK ALL DIMENSIONS ON SITE			Checked
THIS DRAWING IS PROTECTED BY COPYRIGHT. IT MAY NOT BE REPRODUCED IN ANY FORM OR BY ANY MEANS FOR ANY PURPOSE, WITHOUT GAINING PRIOR WRITTEN PERMISSION FROM AJH ASSOCIATES			No. 3335/01