


NOTES: THIS DRAWING IS THE COPYRIGHT
OF BRATHERTON PARK DESIGN LTD.

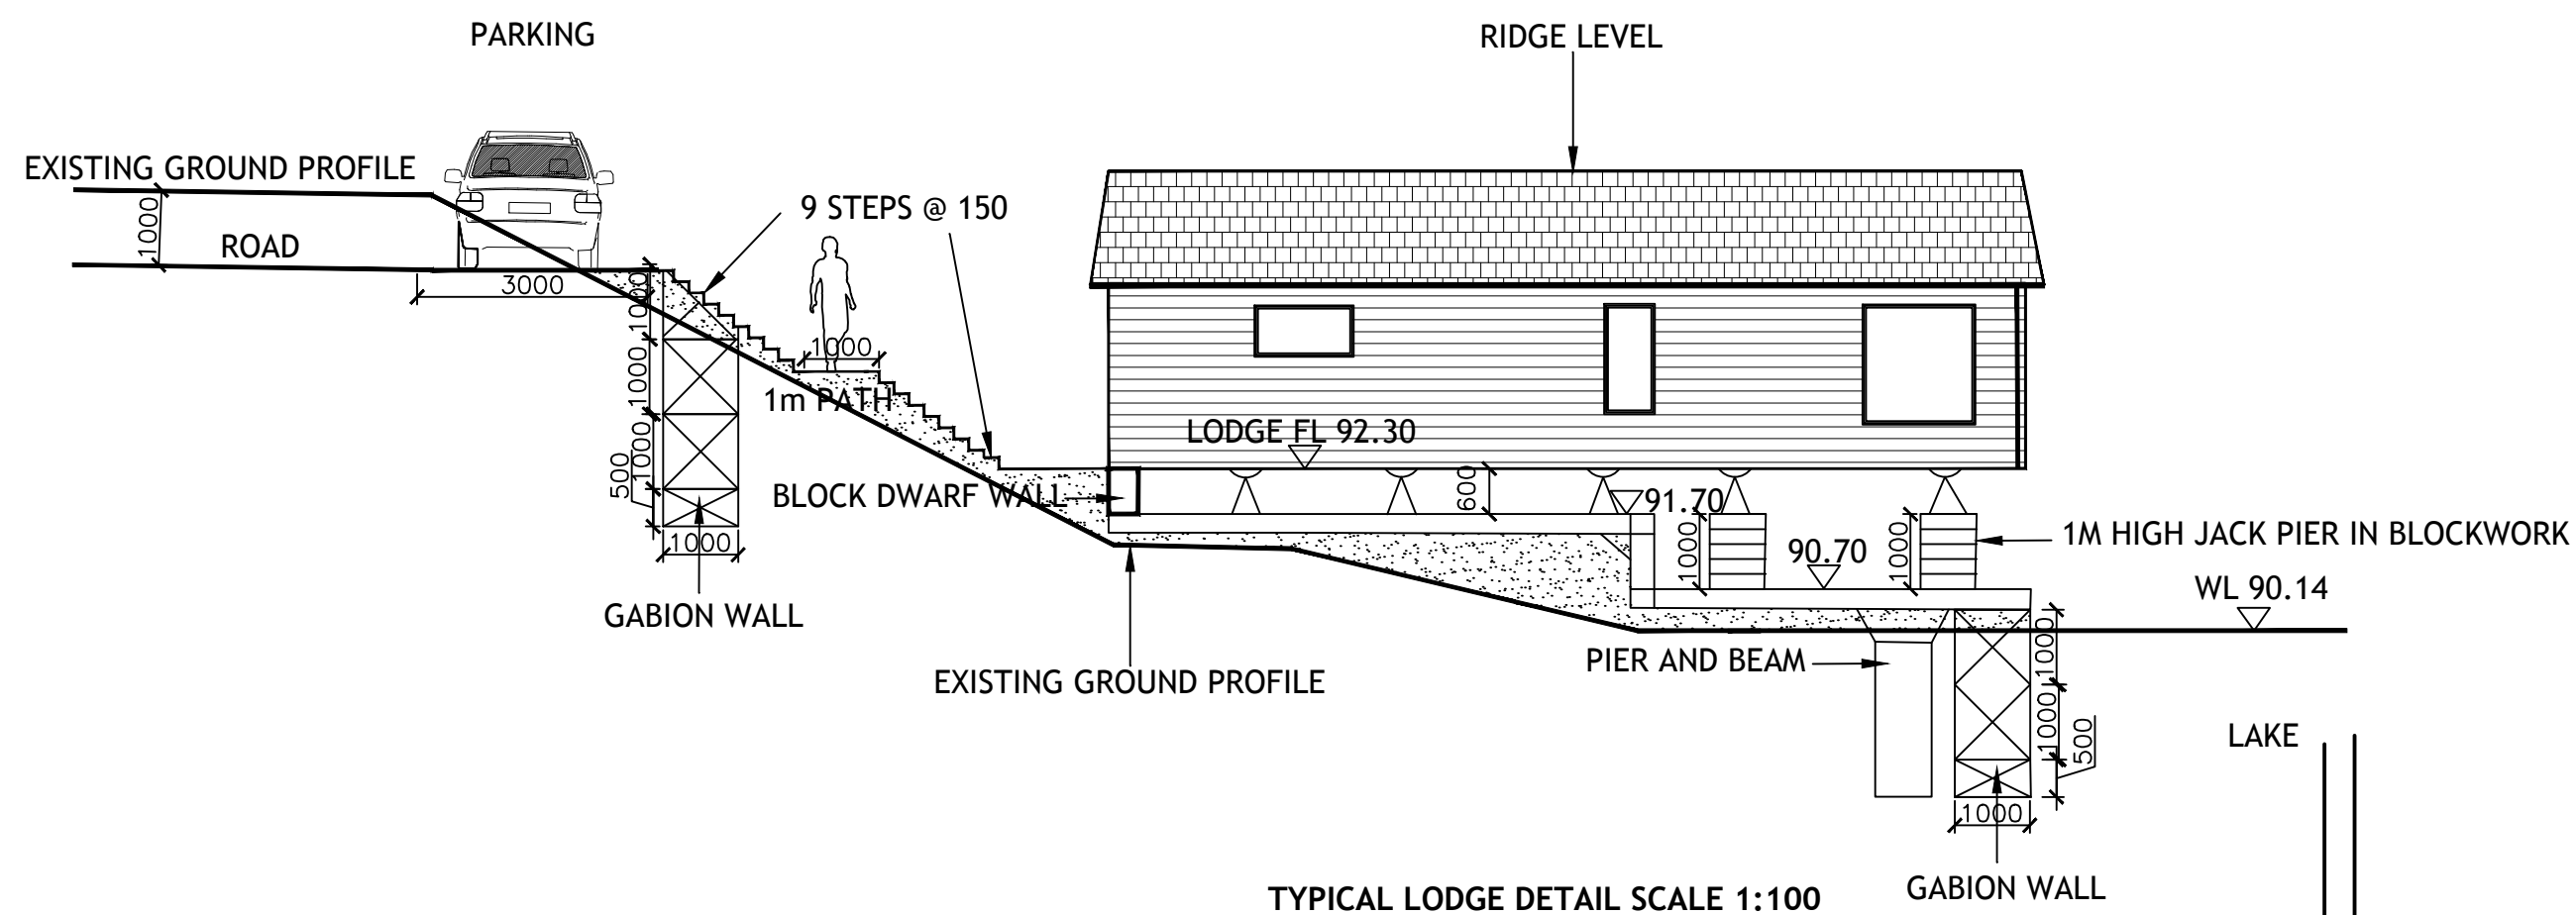

TYPICAL LODGE DETAIL SCALE 1:100

REV	DESCRIPTION	DATE	INIT
 Bratherton PARK DESIGN CONSULTANTS Mollington Grange • Parkgate Road • Mollington Chester • CH1 6NP T. 01244 853 000 • F. 01244 853 807 E. parkdesign@bratherton.co.uk W. www.bratherton.co.uk			
<i>PENDLE VIEW LODGES</i>			
<i>BASE ELEVATION</i>			
DATE • 25/08/17		SCALE • 1:100 @ A3	
DRAWN • LD		CHECKED	
REV •		JOB • 1339/SK1	