


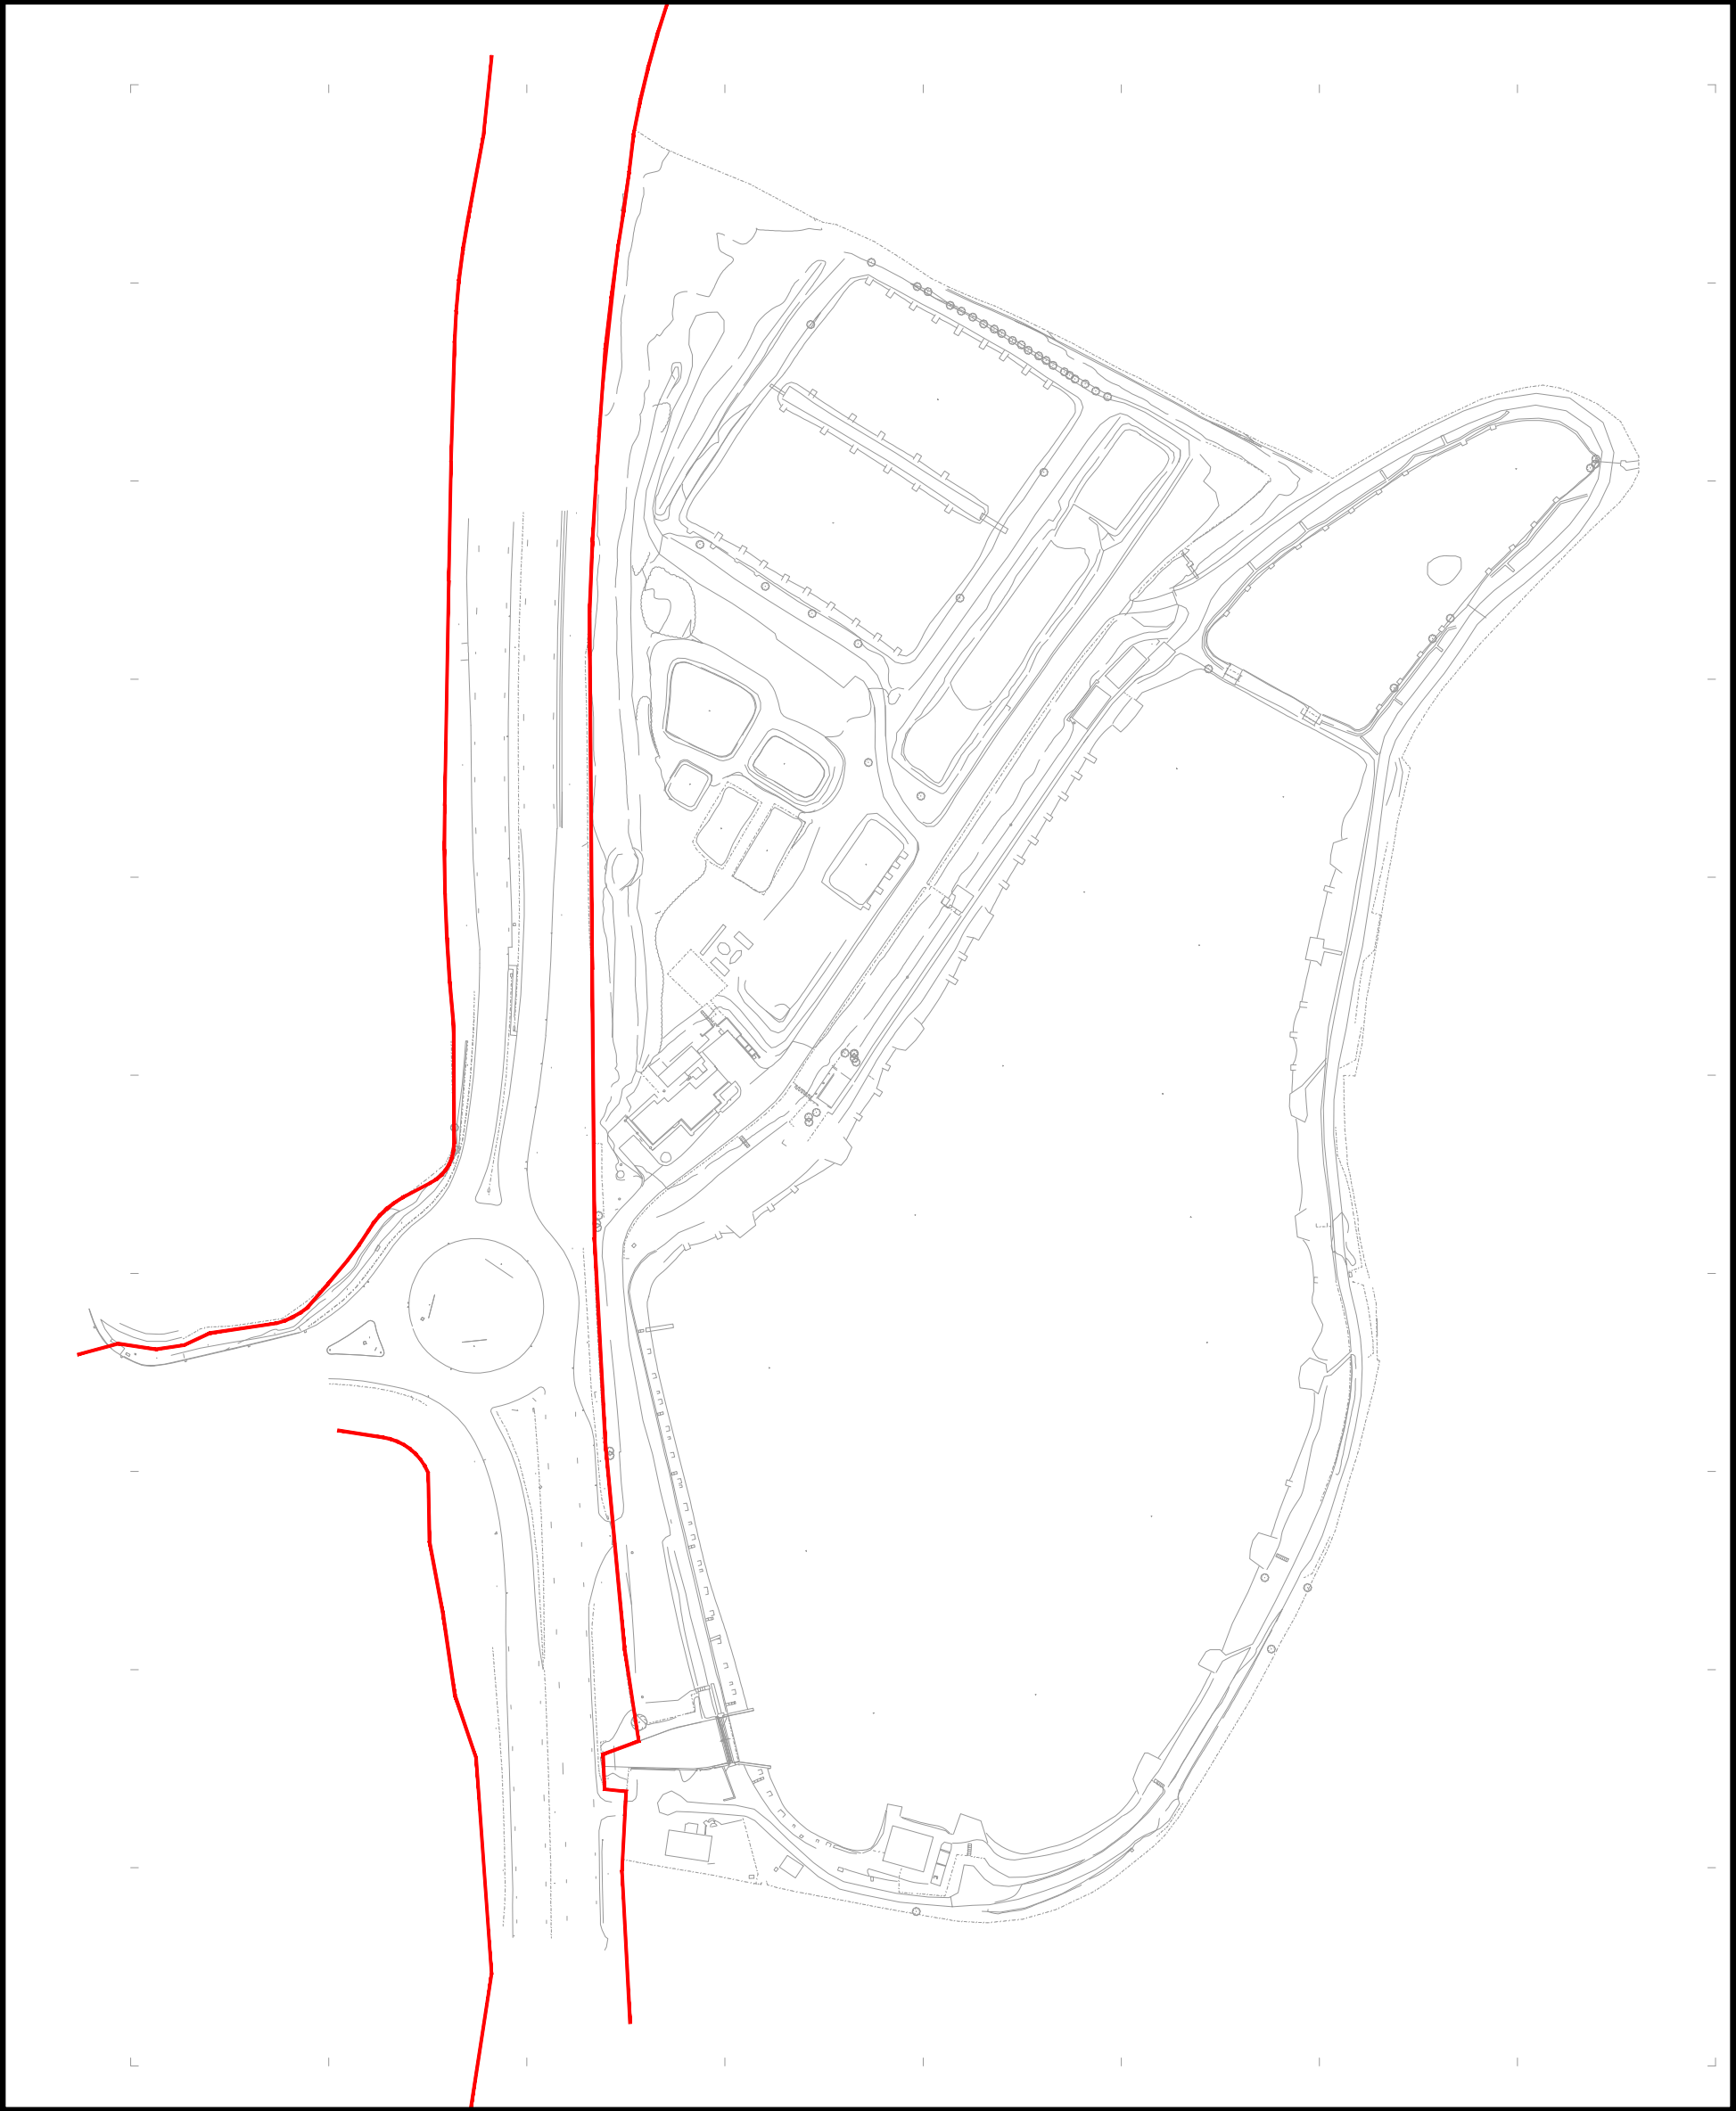

<table><tr><td></td><td></td><td></td><td></td><td></td><td></td></tr><tr><td></td><td></td><td></td><td></td><td></td><td></td></tr><tr><td></td><td></td><td></td><td></td><td></td><td></td></tr><tr><td></td><td></td><td></td><td></td><td></td><td></td></tr><tr><td>-</td><td></td><td>ORIGINAL ISSUE</td><td>SB</td><td>BF</td><td>BF</td></tr><tr><td>Rev</td><td>Date</td><td>Description</td><td>Drm</td><td>Chk</td><td>App</td></tr><tr><td colspan="6"></td></tr></table>																									-		ORIGINAL ISSUE	SB	BF	BF	Rev	Date	Description	Drm	Chk	App							LODGE INNS LTD		LAND PLAN		CTC INFRASTRUCTURE 7 Hall Road, Fulwood, Preston, PR2 9QD T - 07970 265 334 www.tonks-consulting.co.uk
	-		ORIGINAL ISSUE	SB	BF	BF	
	Rev	Date	Description	Drm	Chk	App	
PENDLE VIEW FISHERIES	
		SCALE: 1:250 @A3		REV	
		C039-101	