


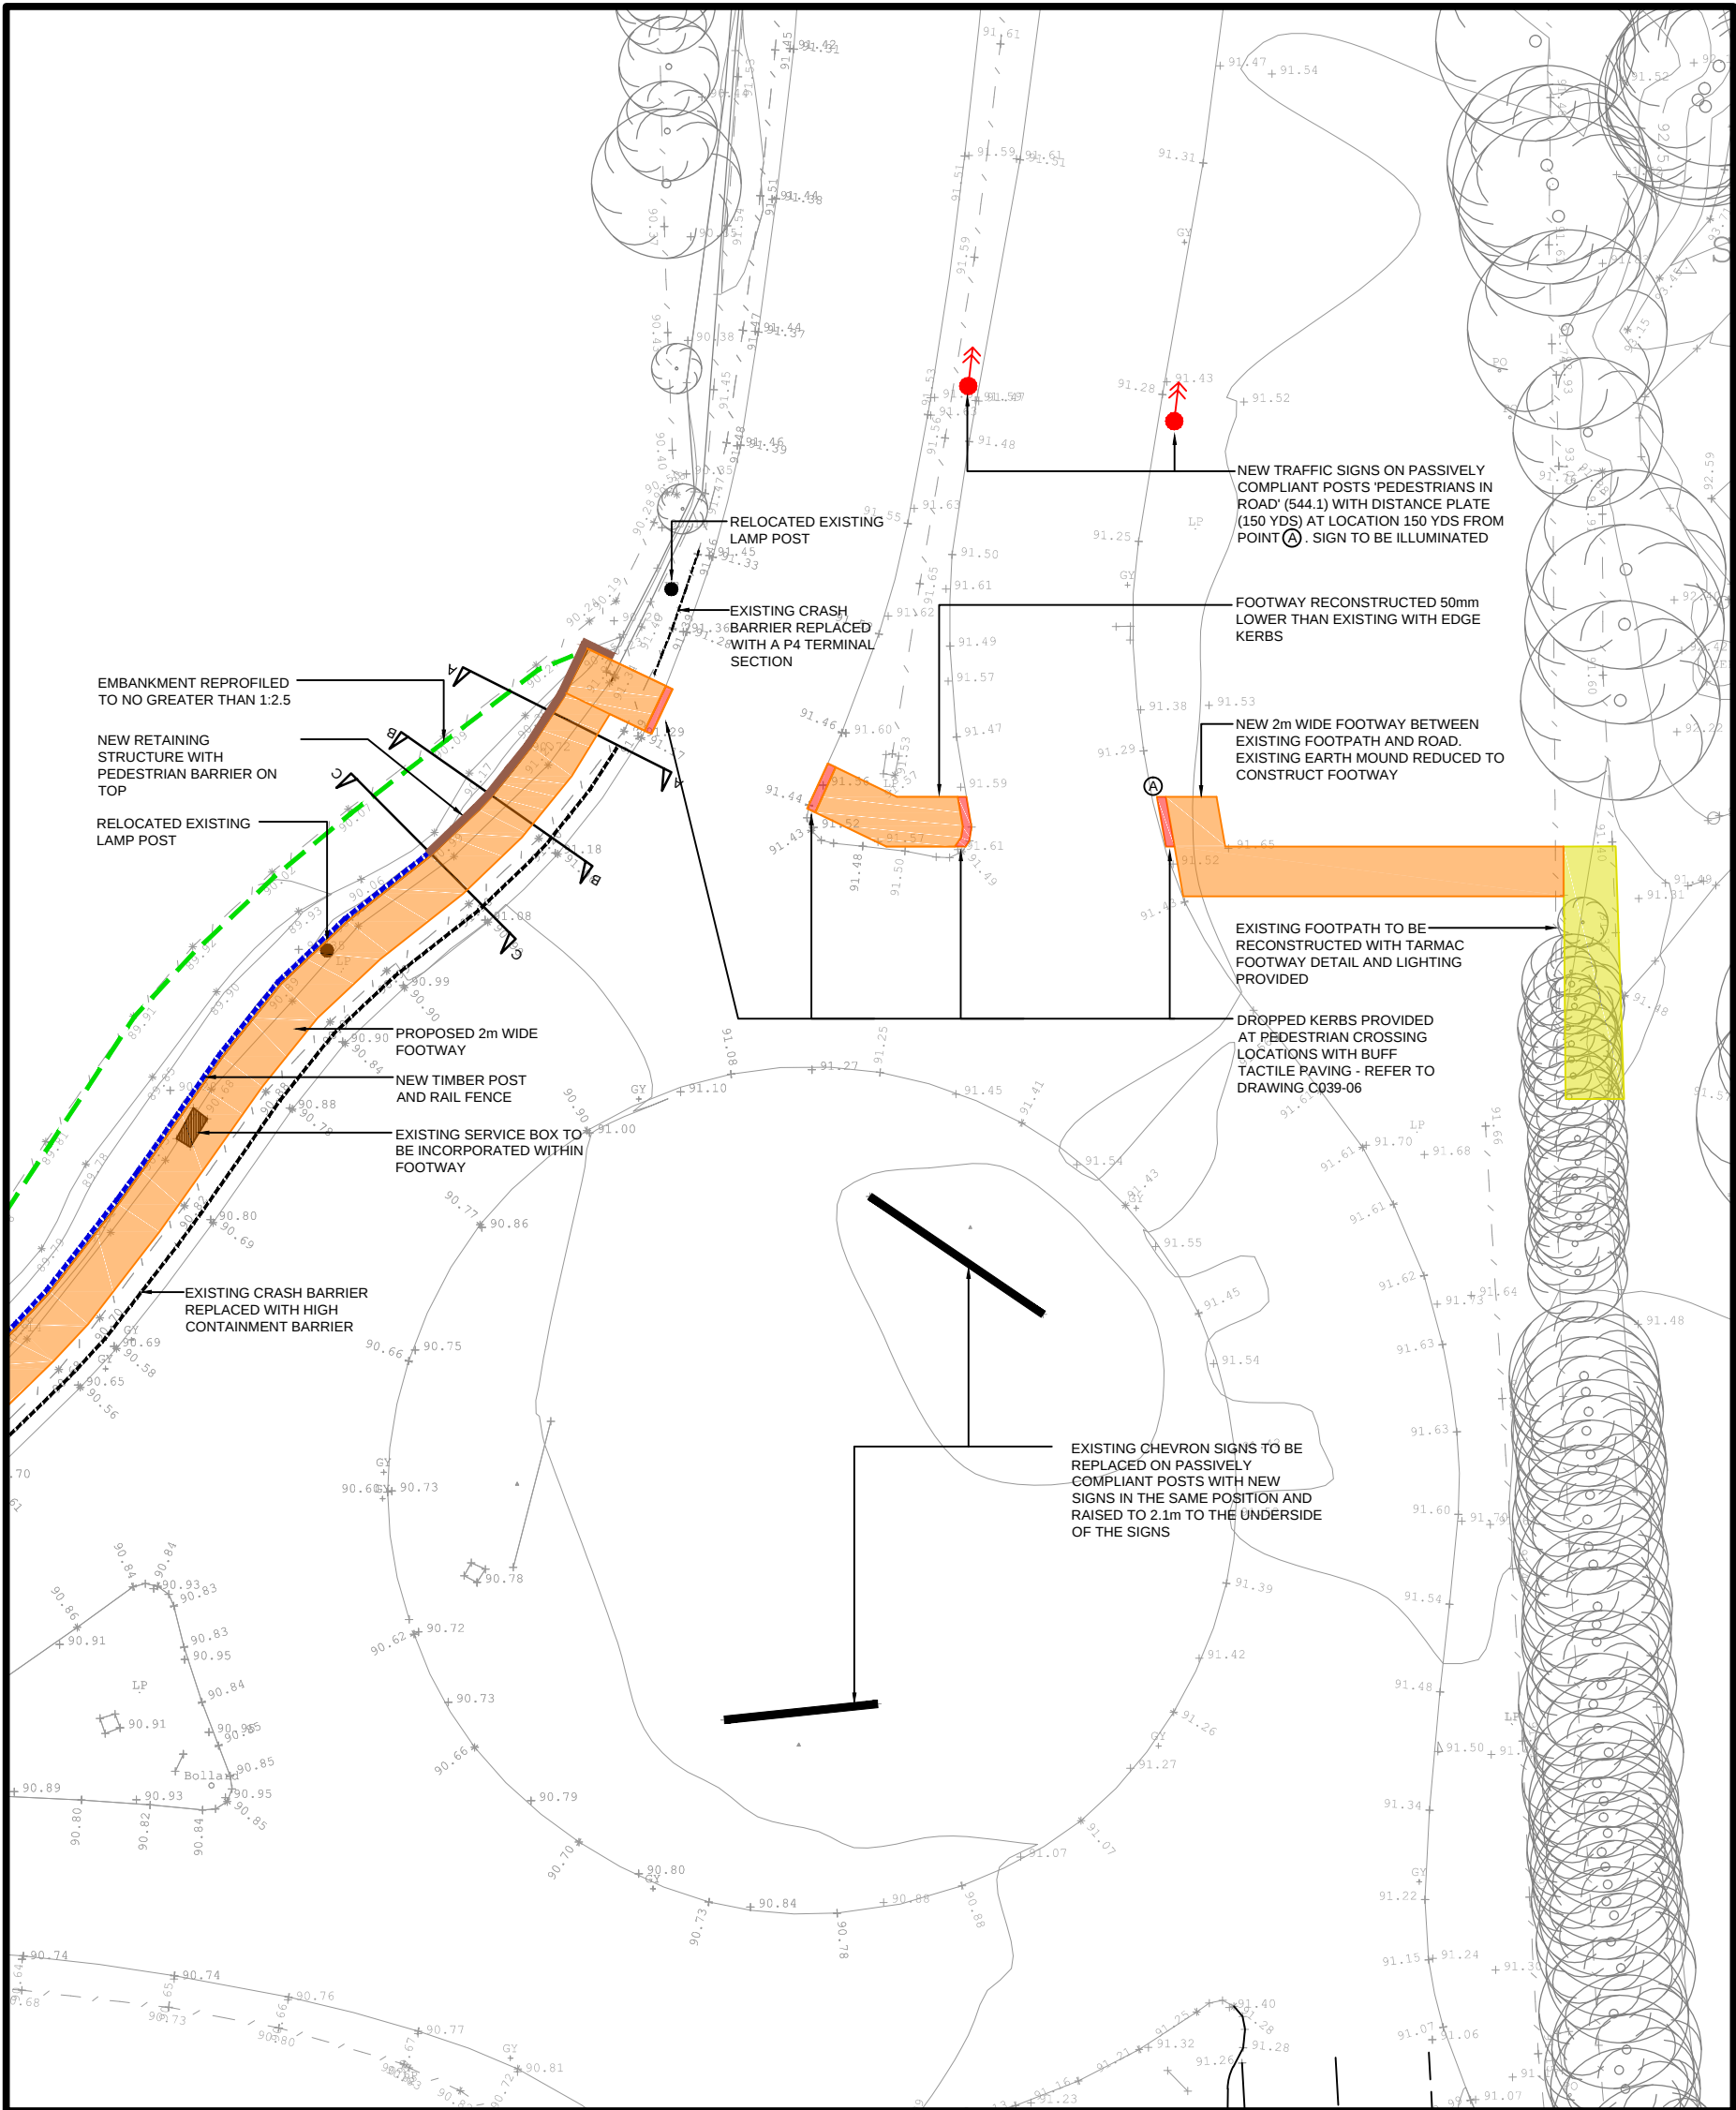

C	24.08.17	COMMENTS INCORPORATED	SB	BF	BF
B	22.07.17	COMMENTS INCORPORATED	SB	BF	BF
A	08.09.16	COMMENTS FROM RSA2 INCORPORATED	SB	BF	BF
-		ORIGINAL ISSUE	SB	BF	BF
Rev	Date	Description	Dm	Chk	App

LODGE INNS LTD
PENDLE VIEW FISHERIES

GENERAL ARRANGEMENT SHEET 1 OF 3	
SCALE: 1:250 @A3	REV C
C039-02	

TC

INFRASTRUCTURE

7 Hall Road, Fulwood, Preston, PR2 9QD

T - 07970 265 334

www.tonks-consulting.co.uk