


THIS INFORMATION IS SPECIFIC TO THE UNIQUE CHARACTERISTICS OF THE TENSAR GEOGRIDS. ANY SUBSTITUTION OF THE SPECIFIED PRODUCTS OR CHANGES FROM THE DETAILS SHOWN WILL INVALIDATE THE DESIGN. ALL RIGHTS STRICTLY RESERVED . REPRODUCTION OR ISSUE TO THIRD PARTIES IN ANY FORM WHATEVER IS NOT PERMITTED WITHOUT WRITTEN AUTHORITY FROM THE PROPRIETORS. TENSAR STANDARD DETAIL DRAWINGS ARE ISSUED FOR INFORMATION ONLY. FOR PROJECT SPECIFIC DETAILS, PLEASE CONTACT TENSAR INTERNATIONAL.

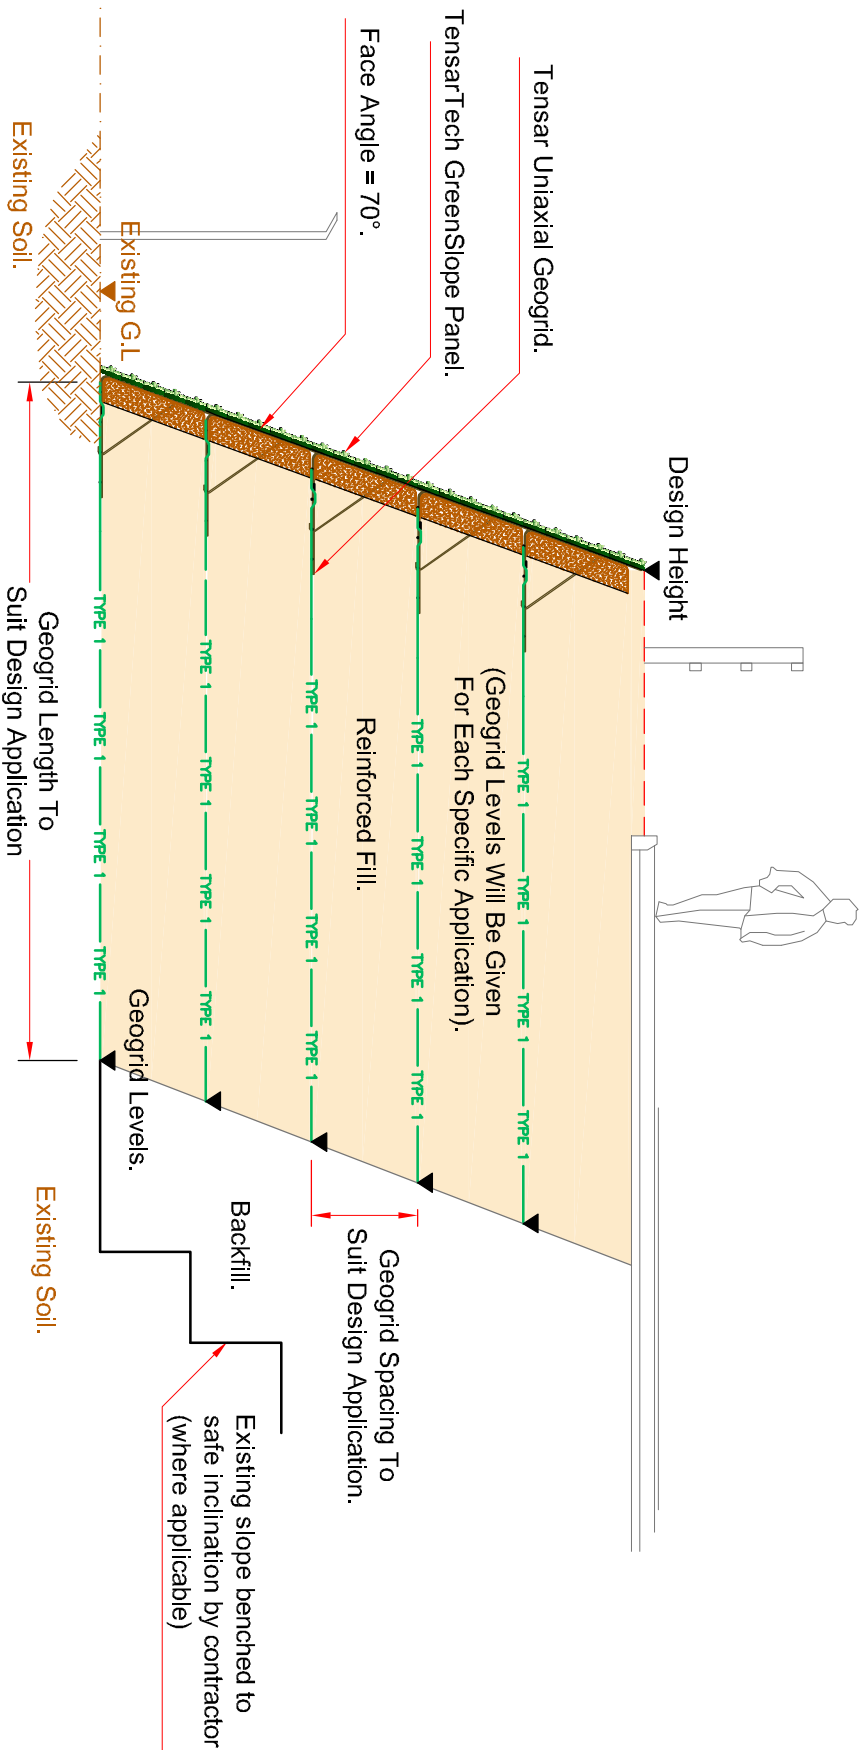

1 Typical Section.


Scale: 1:50



Typical TensarTech GreenSlope Facing.


4

NTS

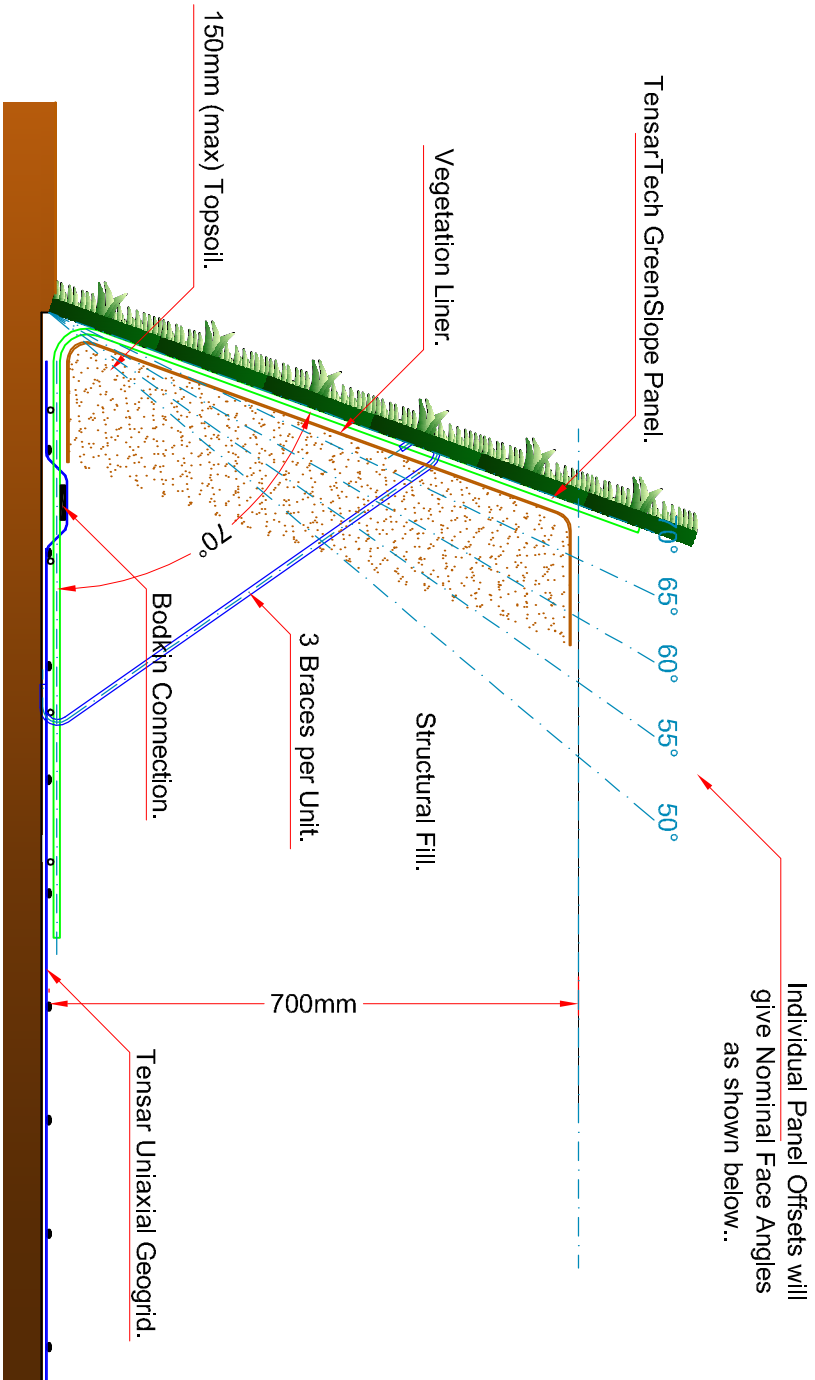

2 Facing Detail

Scale: 1:10

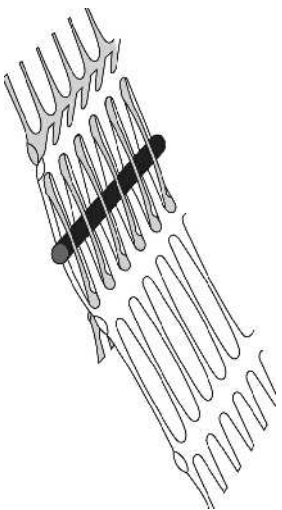

3 Bodkin Joint

NTS

A	08.01.14 Minor amendments
Rev	Date Description
Drawing Status	
INFORMATION	

Tensar
Tensar International Limited
Cunningham Court,
Shadsworth Business Park,
Shadsworth, Blackburn BB1 2DX UK
Tel: +44 (0)1254 262431
Fax: +44 (0)1254 266873
Email: design@tensar.co.uk
www.tensar-international.com

Project	Tensar Standard Detail.			
---------	-------------------------	--	--	--

Drawing title				
Tensar Reinforced Earth Slope, with 70° TensarTech GreenSlope System Typical Section & Detail.				

Drawn	Date	Des.	C.R	Scale
AF	11.02.11	CHKd		AS SHOWN
CAD File	STD	Drawing No		Rev
Tensar Ref	STANDARD	SD/21/16/D1		A