


SITE LOCATION PLAN
AREA 2 HA
SCALE: 1:1250 on A4
CENTRE COORDINATES: 376922 , 444167

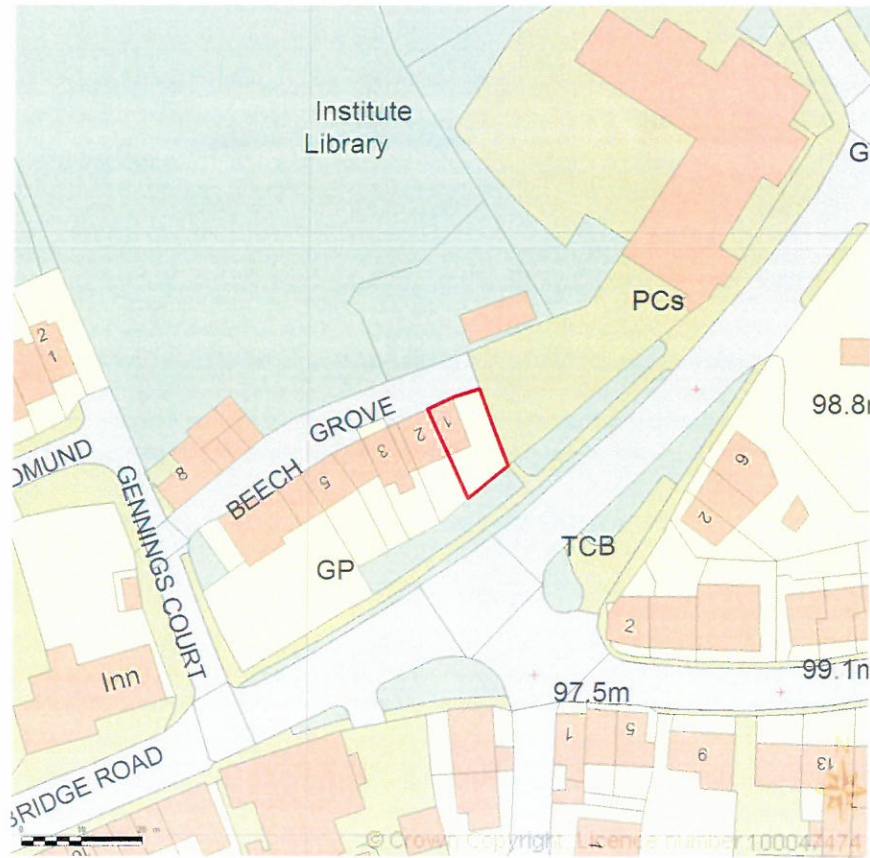


Supplied by Streetwise Maps Ltd
www.streetwise.net
Licence No: 100047474


320170838P



PROPOSED FRONT (NORTH) ELEVATION

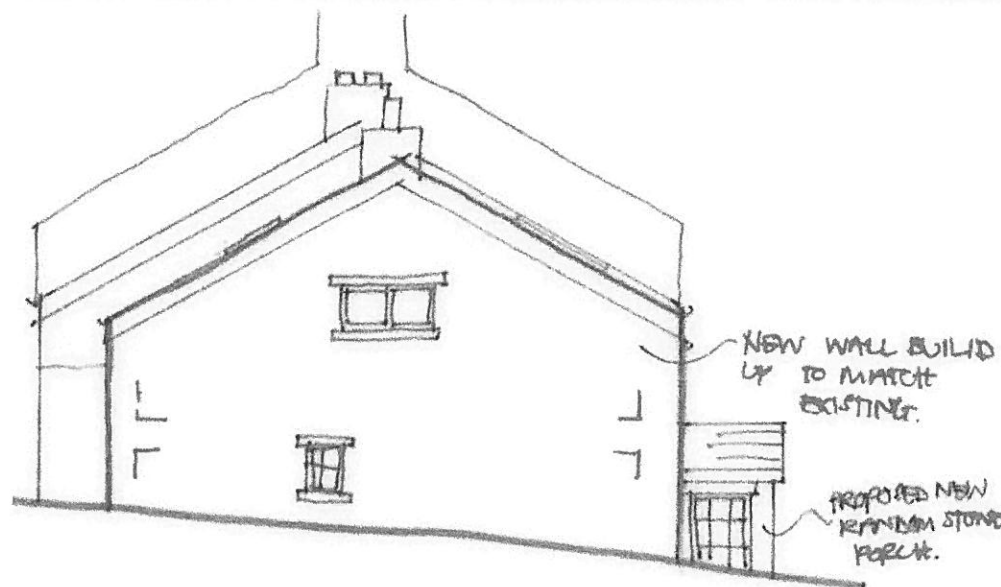

PROPOSED SIDE (EAST) ELEVATION

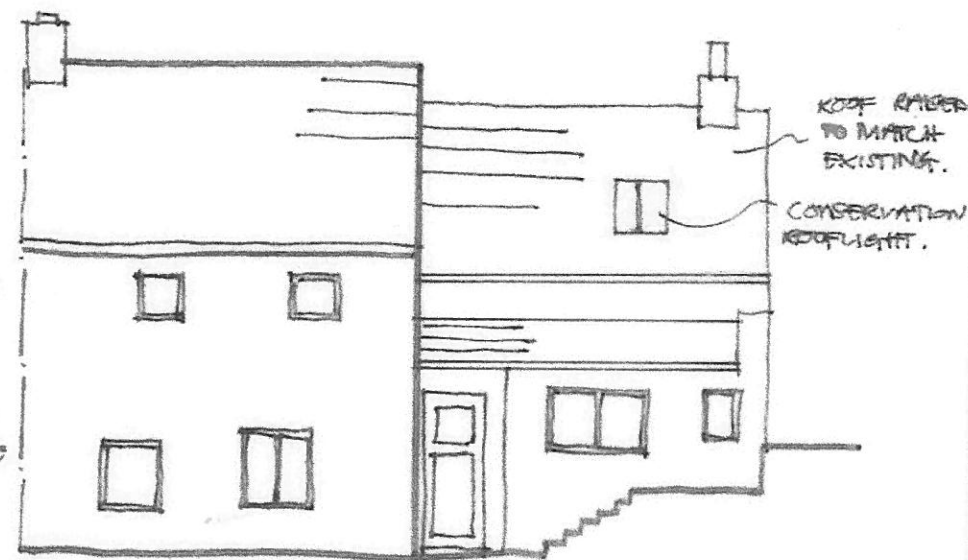

PROPOSED REAR (SOUTH) ELEVATION

REV A - AMENDED DIMENSION. 06.09.17

Client
MR N. BYRNE

Job Title
ALTERATIONS TO
1 BEECH GROVE
CHATBURN

Drawing Title
PROPOSED
DRAWING


Scale 1:100@AS Date AUG 17 Drawn RSM

spa
ARCHITECTS


SUNDERLAND PEACOCK & ASSOCIATES LTD.
HAZELMERE, PIMLICO ROAD, CLITHEROE,
LANCASHIRE, BB7 2AG
T 01200 420170 F 01200 427325
E info@sunderlandpeacock.com
www.sunderlandpeacock.com



5433 - PO 1 A

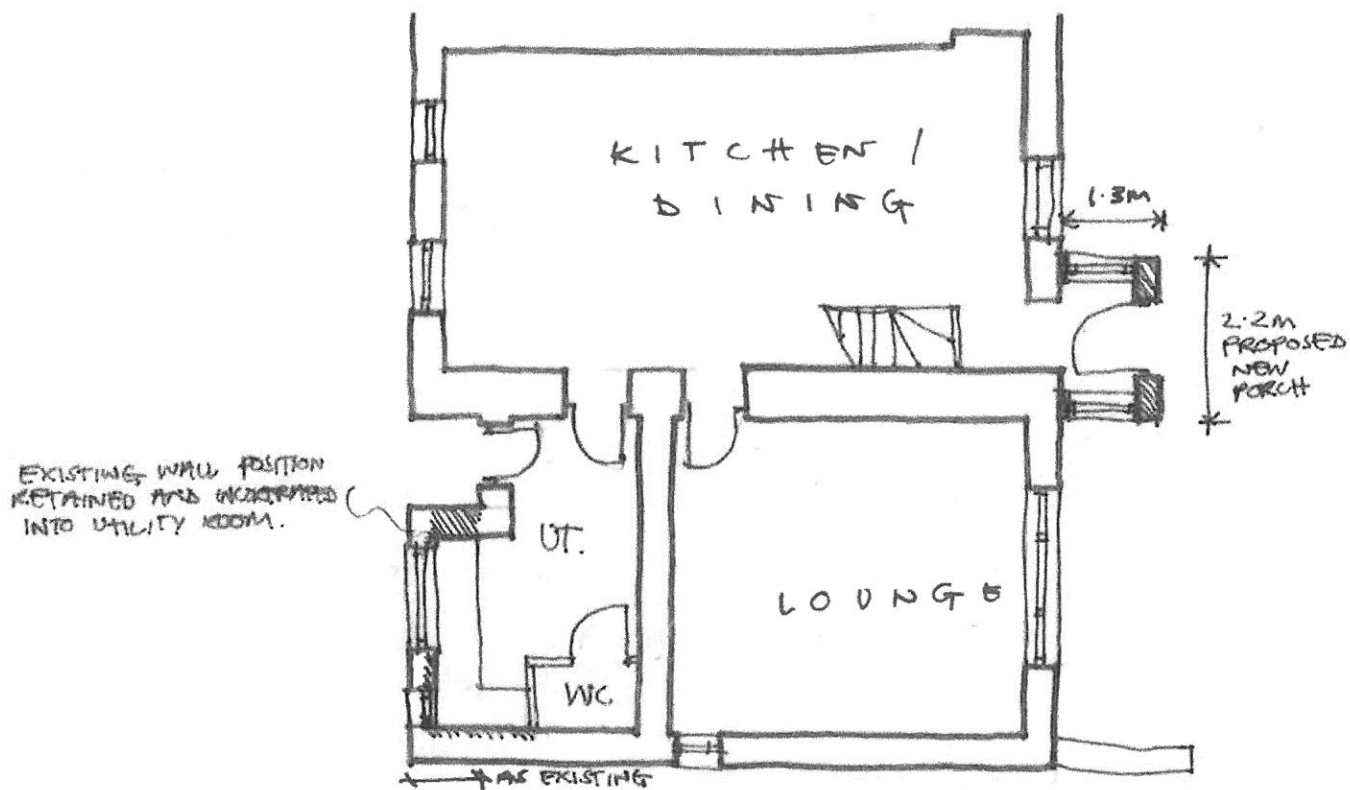

PROPOSED GROUND FLOOR

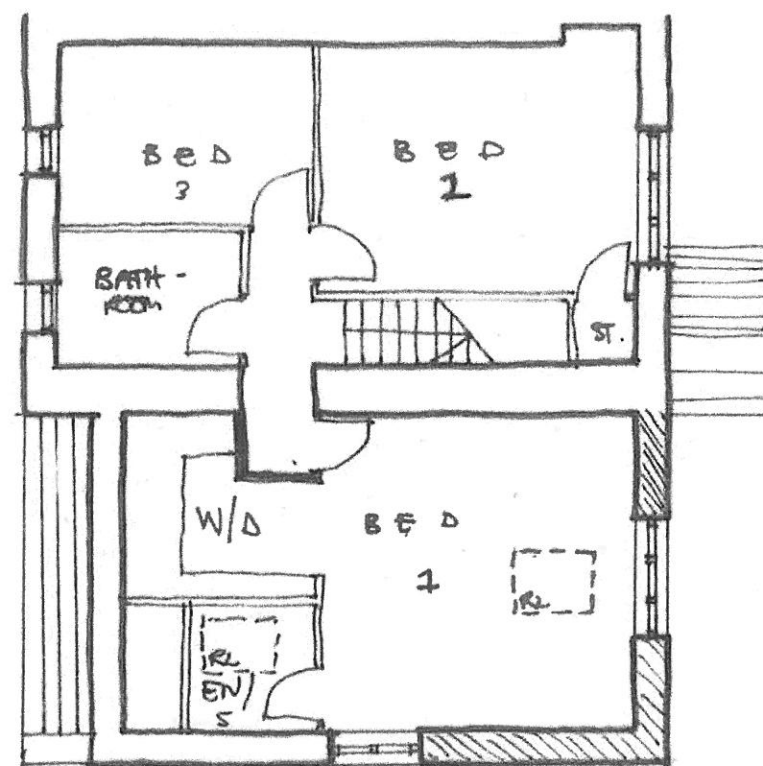


PROPOSED FIRST FLOOR

320170838P




EXISTING
FRONT (NORTH)
ELEVATION

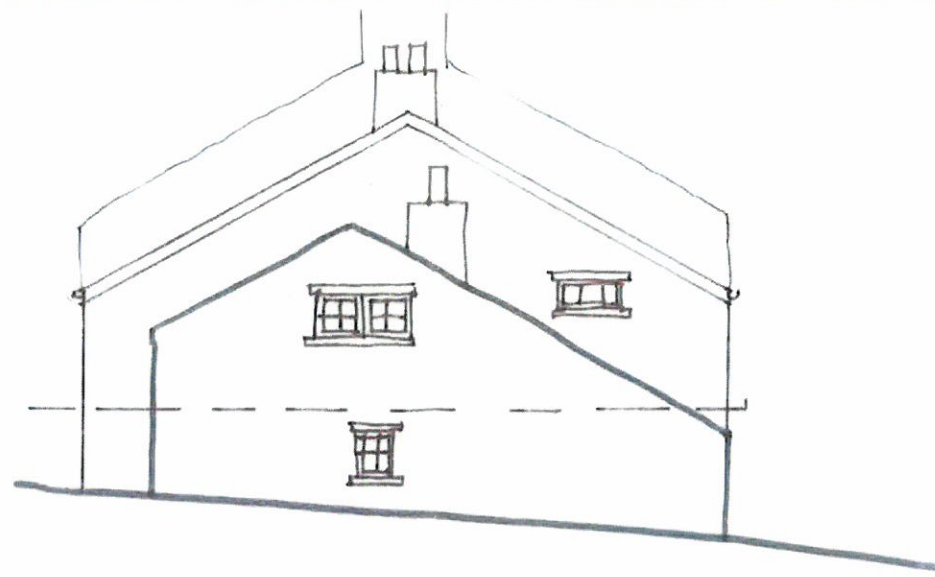


EXISTING
SIDE (EAST)
ELEVATION



EXISTING
REAR (SOUTH)
ELEVATION

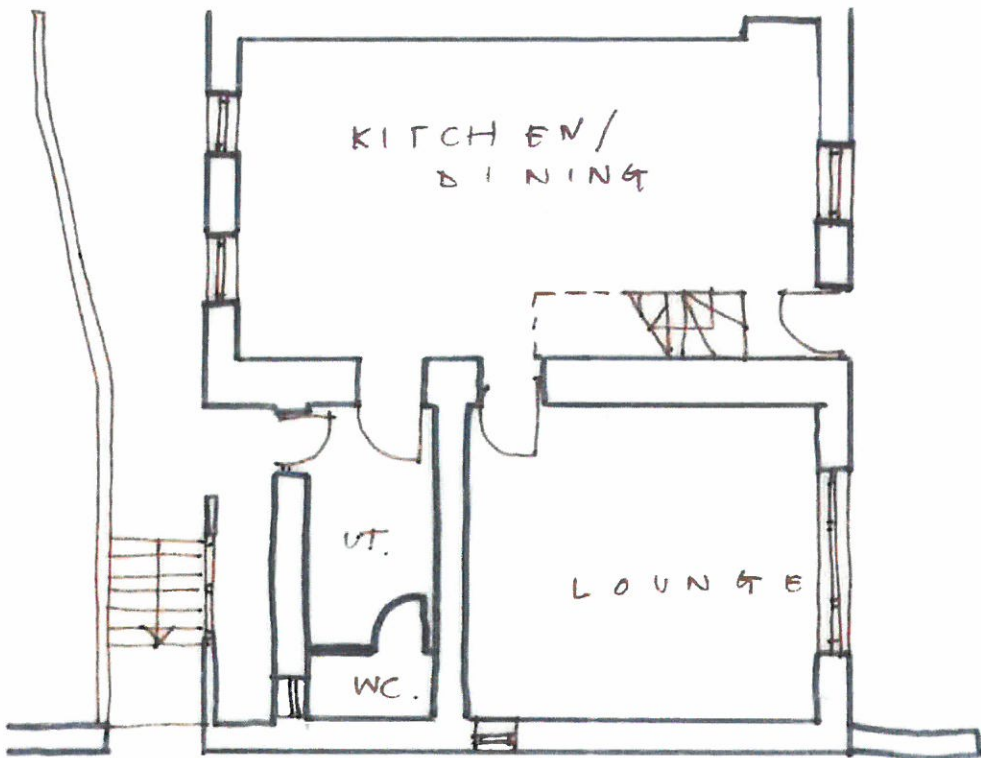

EXISTING
GROUND FLOOR

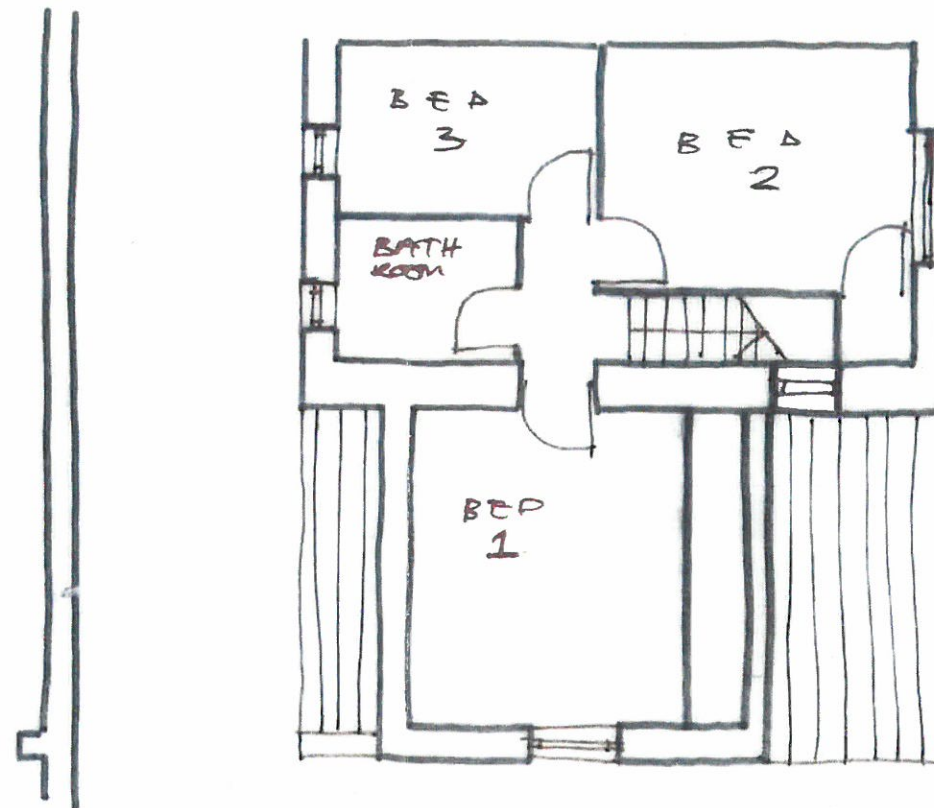

EXISTING
FIRST FLOOR

320170838P

Client
MR N. BYRNE

Job Title
ALTERATIONS TO
1 BEECH GROVE
CHAT BURN

Drawing Title
EXISTING
DRAWING

Scale 1:100@AS Date AUG 17 Drawn RSM

spa
ARCHITECTS

SUNDERLAND PEACOCK
SUNDERLAND PEACOCK & ASSOCIATES LTD.
HAZELMERE, PIMLICO ROAD, CLITHEROE,
LANCASHIRE, BB7 2AG
T 01200 423178 F 01200 427328
E info@sunderlandpeacock.com
www.sunderlandpeacock.com



5433 - E01