


Existing PLAN

Scale @ 1:25

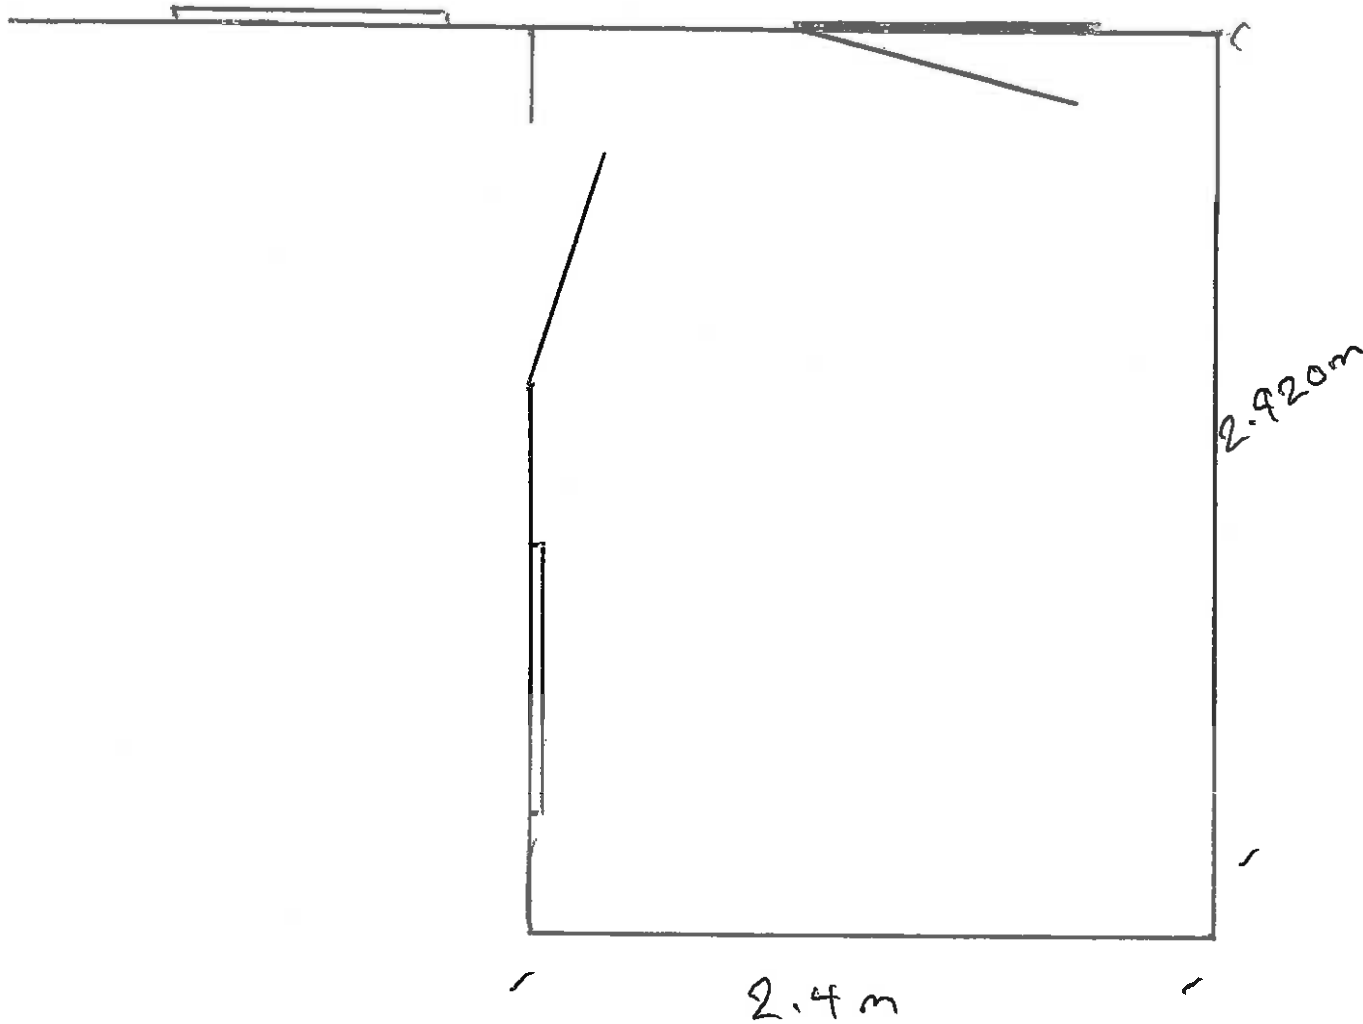


9 Jubilee Street
Lead
BB12 7PR

320170845P

NEW PLAN

SCALE @ 1:25

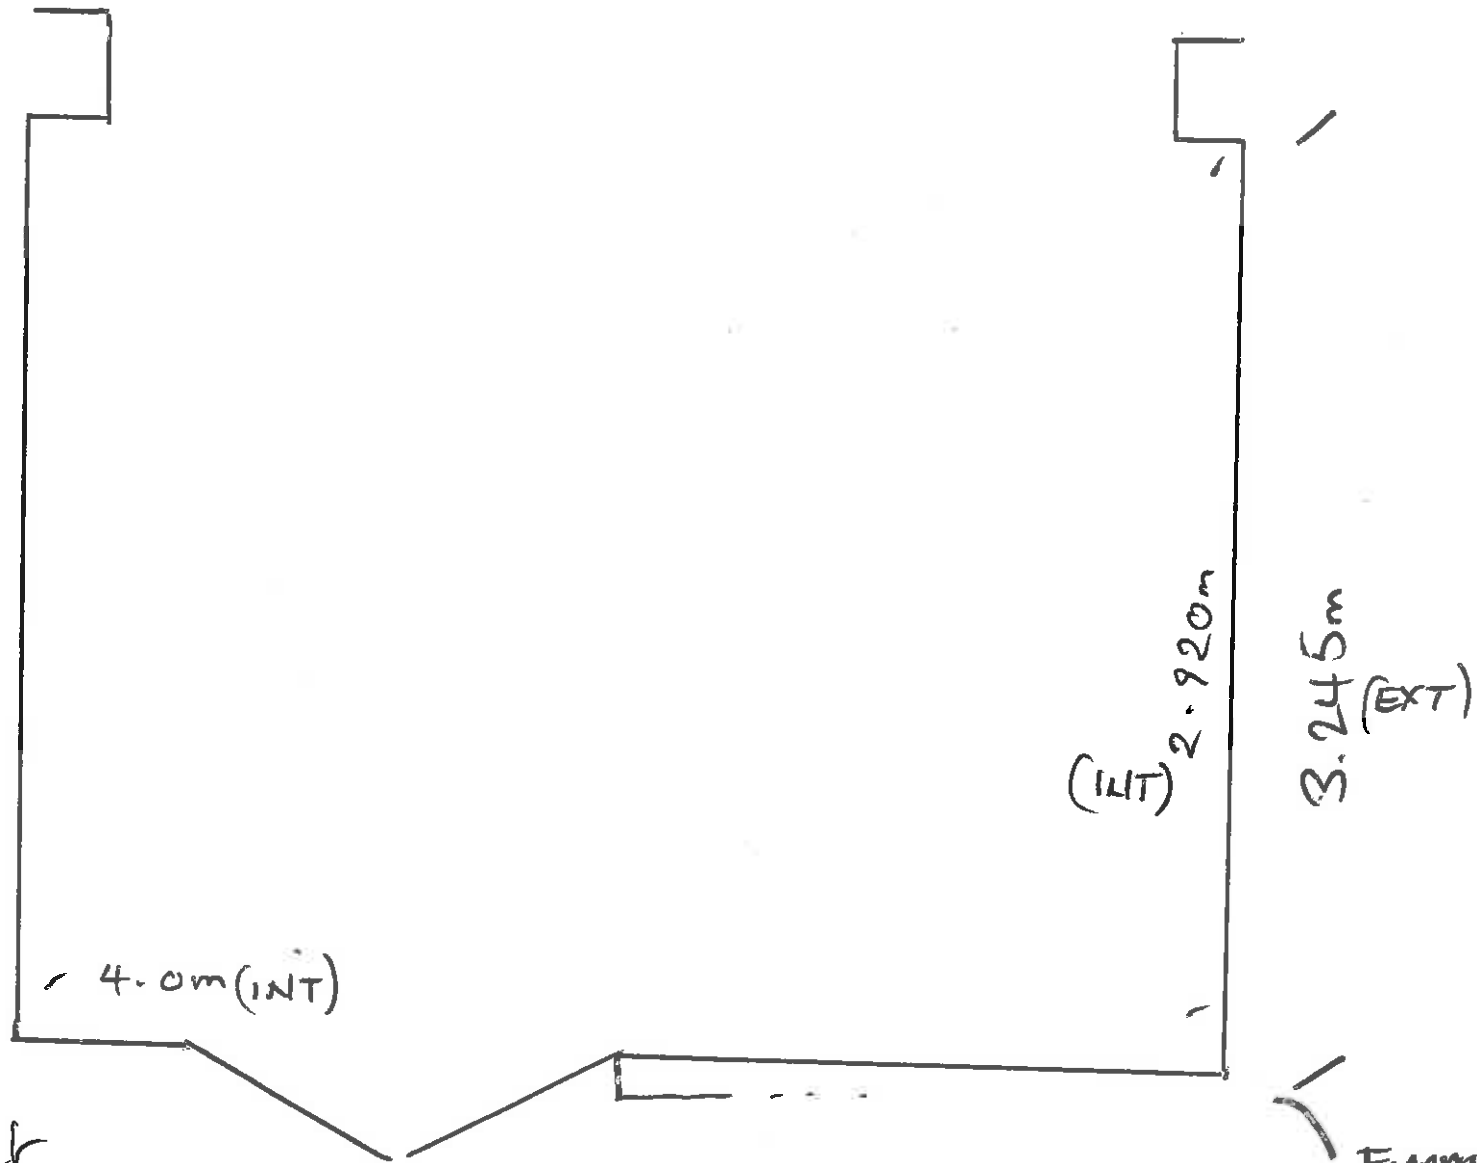


9 Jubilee Street
lead
BB12 7PR

4.475m
(EXT)

External
Dimensions?


3201708450

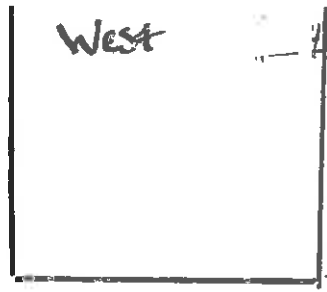

ELEVATION



Scale 1:25

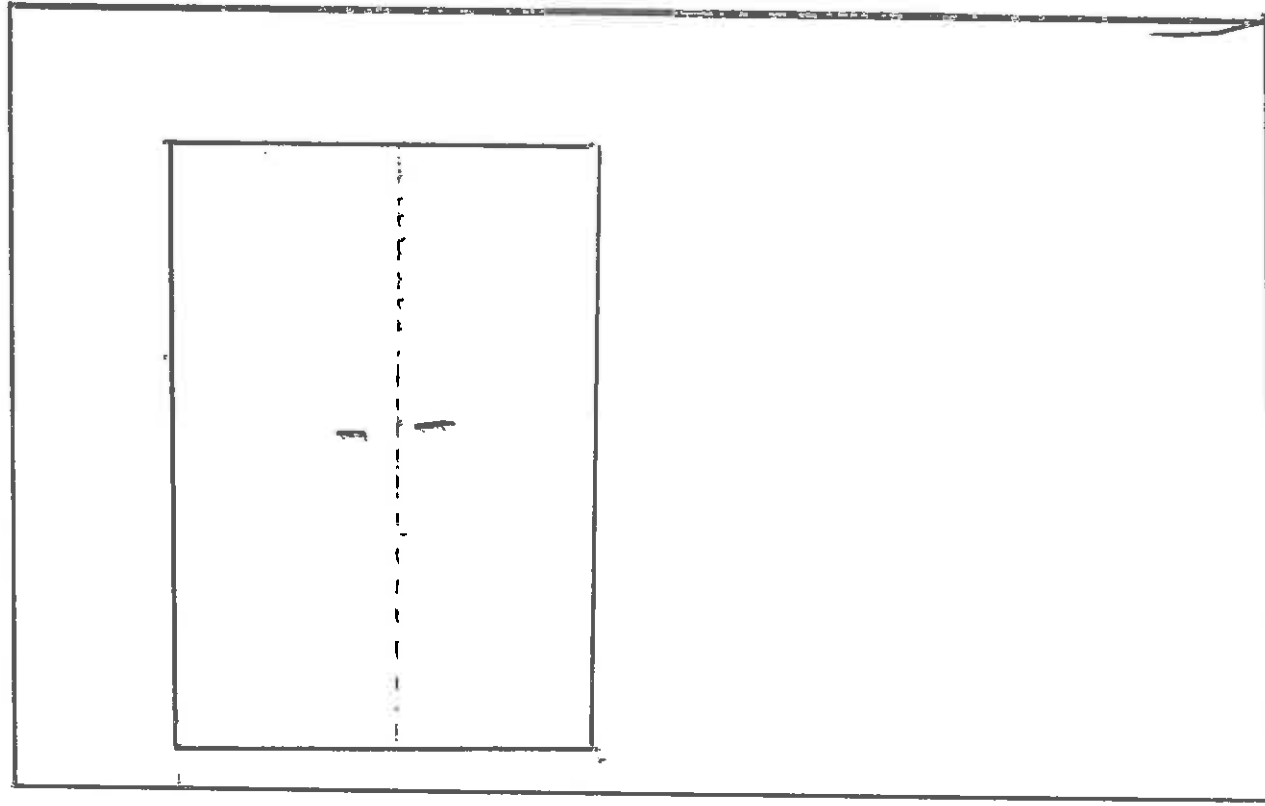

2.6m


4.475m

9 Jubilee Street
lead
BB12 7PR

320170845

Existing West
ELEVATION

Scale @ 1:25

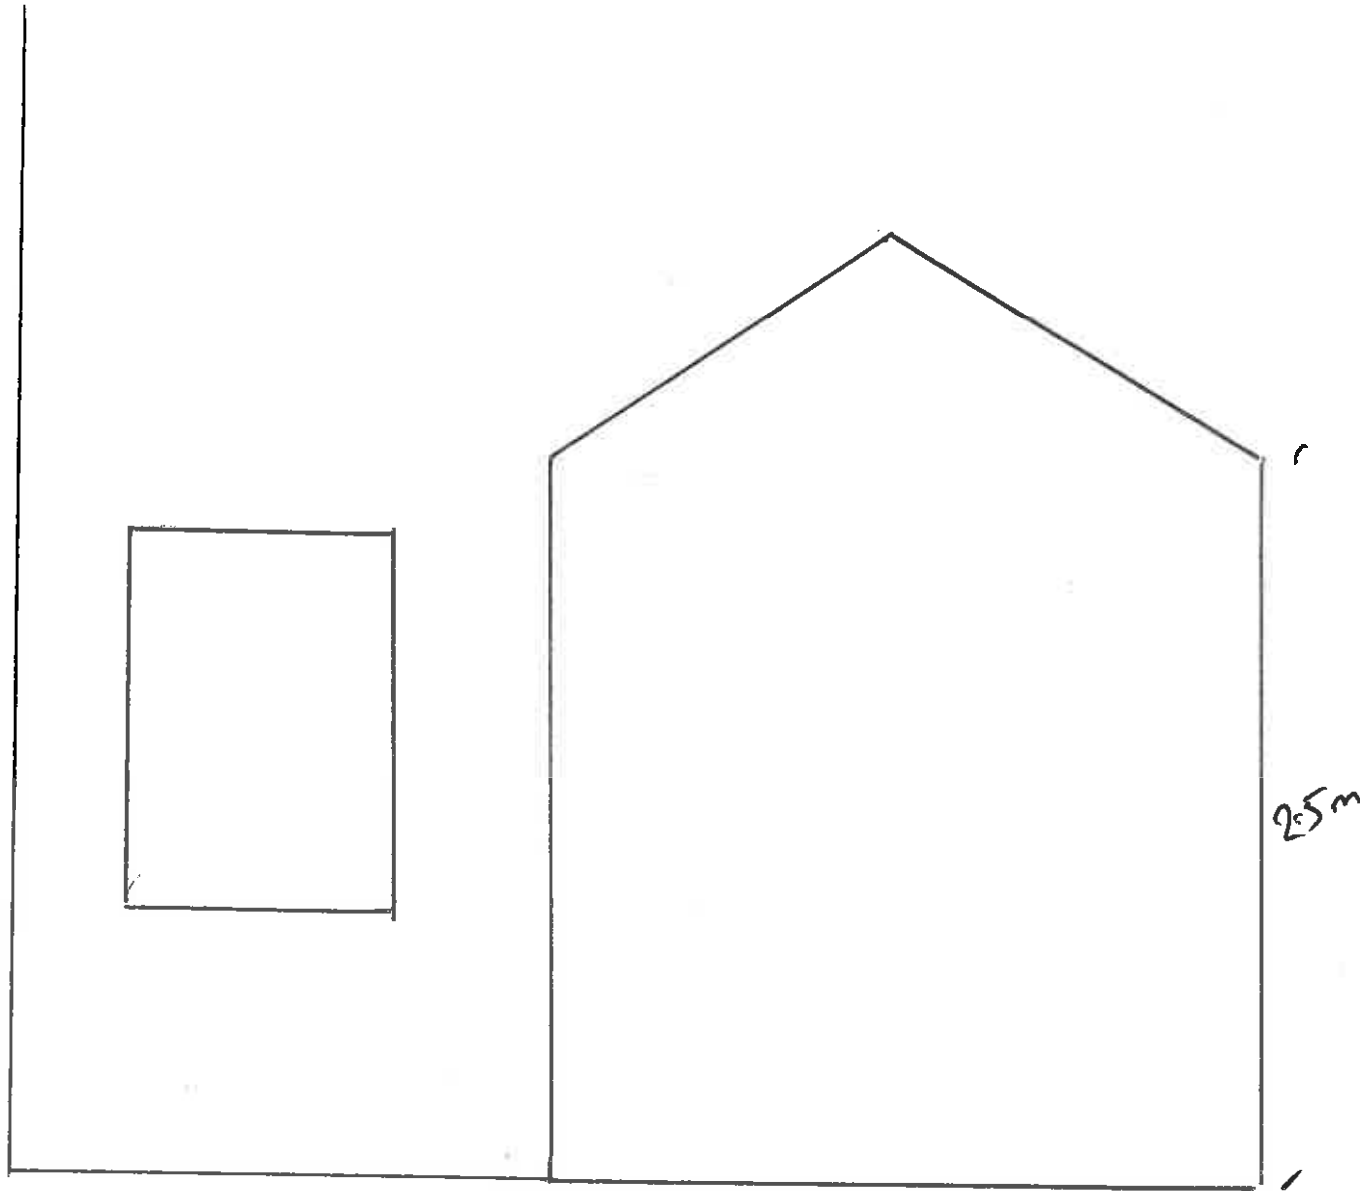

9 Jubilee Street

2.4m

2.5m

READ
22/11 7/12

320170845P

Scale 1:25

South Elevation


2.6m

3.245'

9 Jubilee Street
Road, BB12 7PR.

320170845P

North Elevation

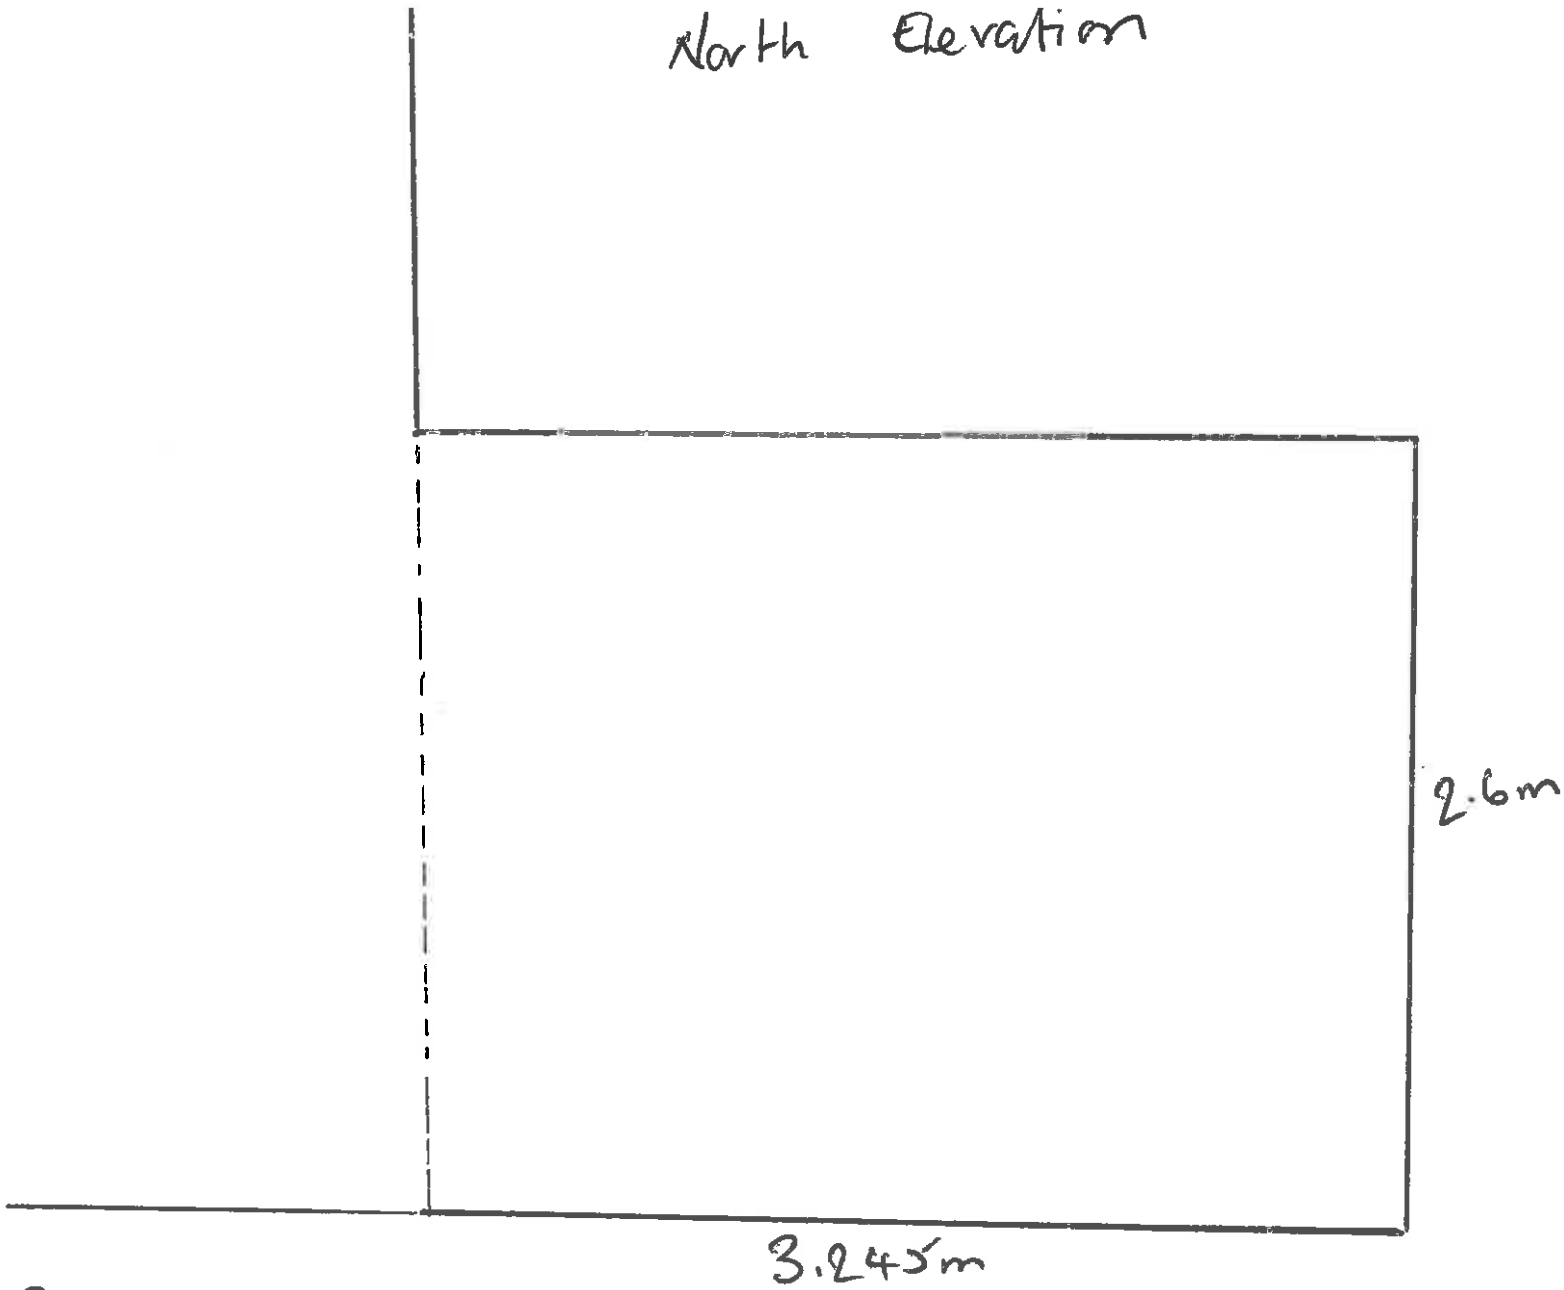

9 Jubilee Street
LEAP, BB12 7PR.

320170845