



OUTLINE PROPOSAL FOR ADDITIONAL ACCOMMODATION  
 AT LANESIDE, SAKLEY ROAD, CHATBURN, BB7 4LD

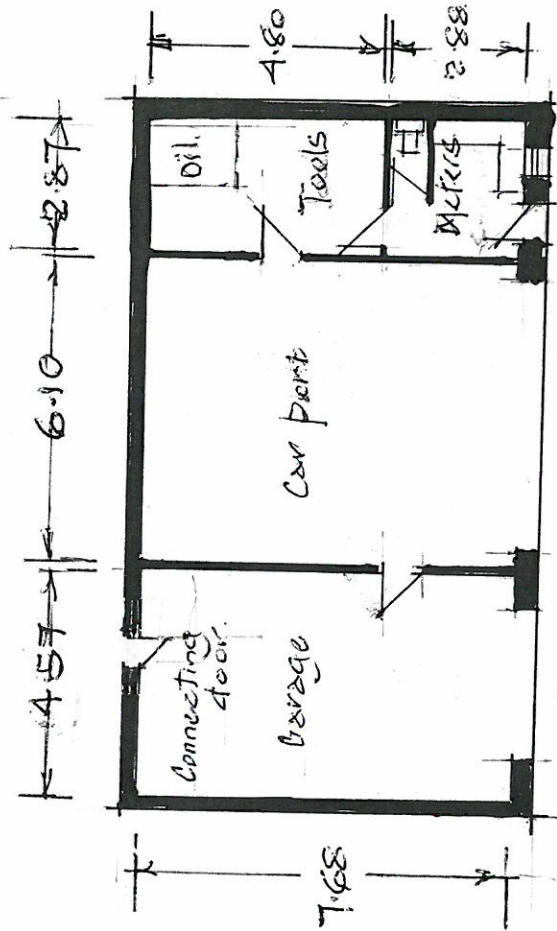


Existing Garaging

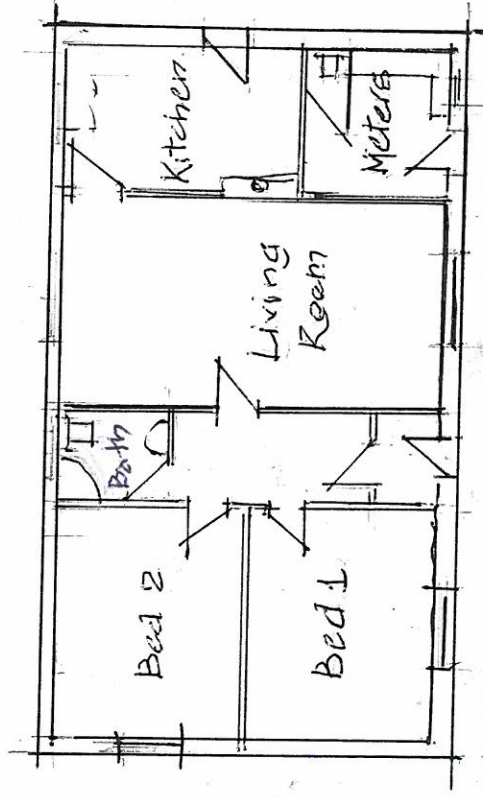

Potential Family Accommodation

Scale 1:20

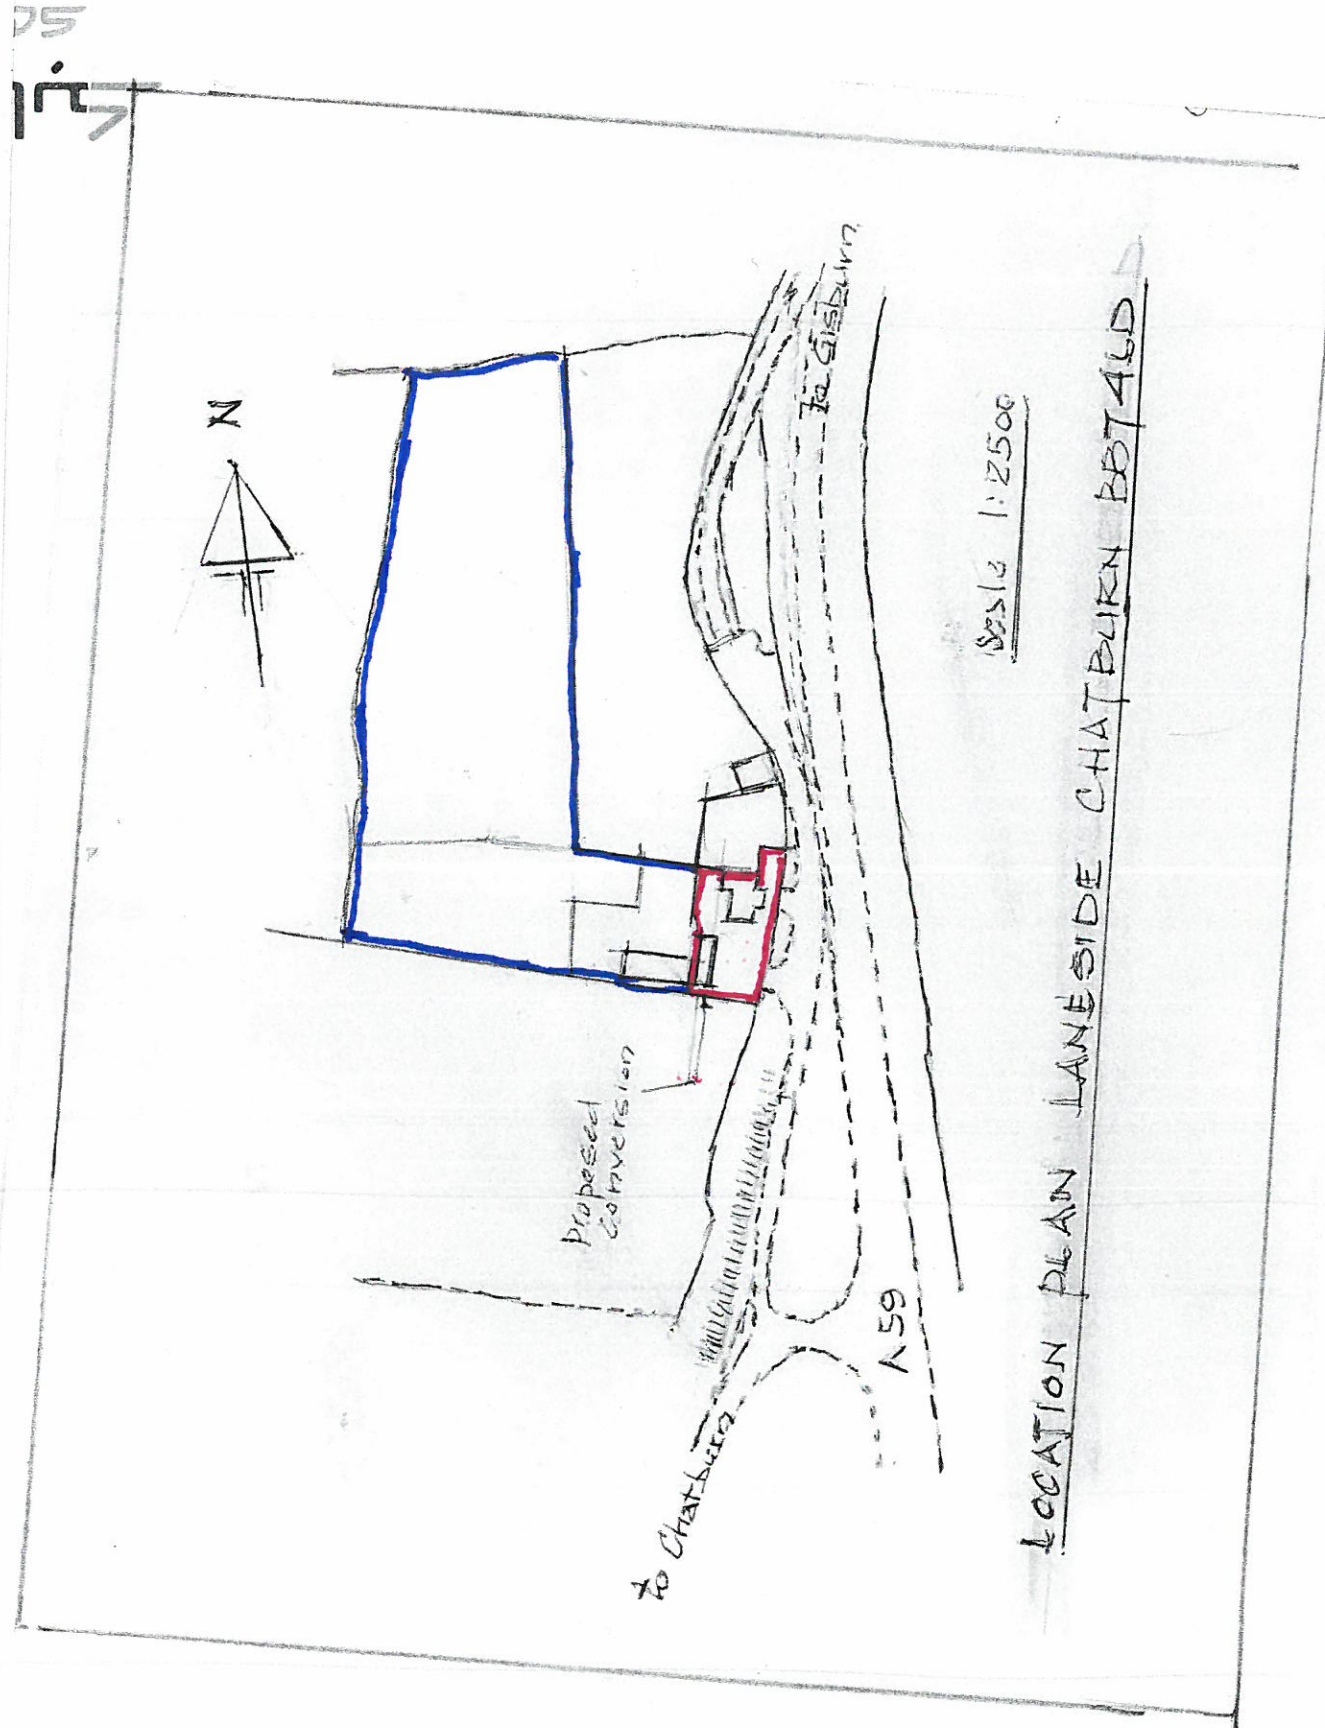

LOCATION PLAN LANESIDE CHATBURN BB7 4LD

320170853P