




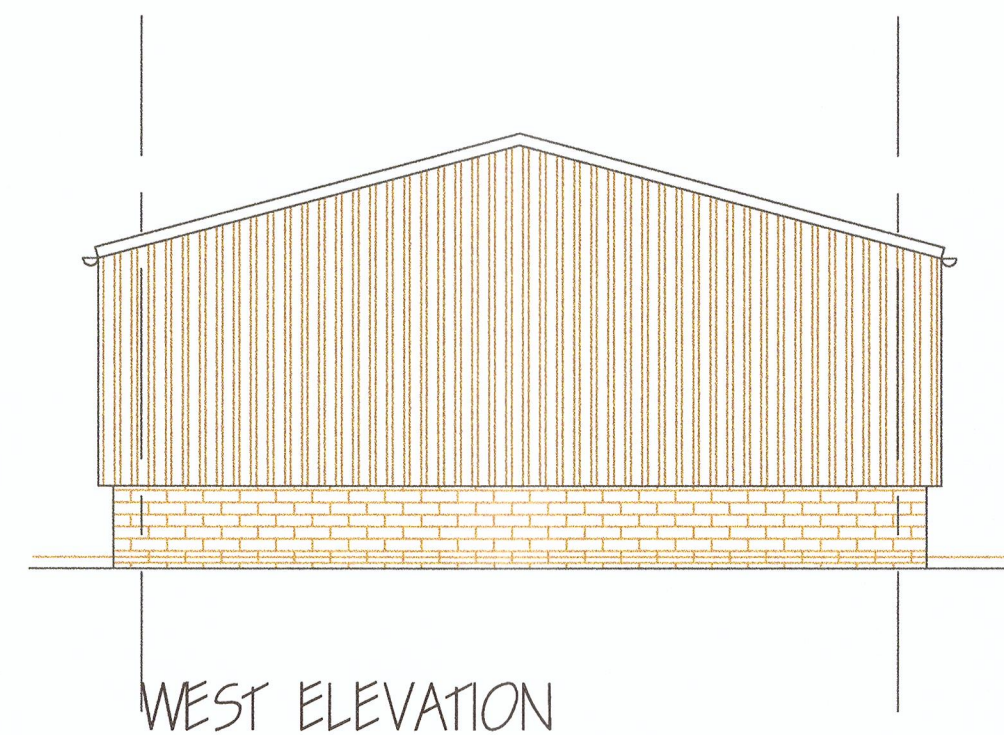

WEST ELEVATION

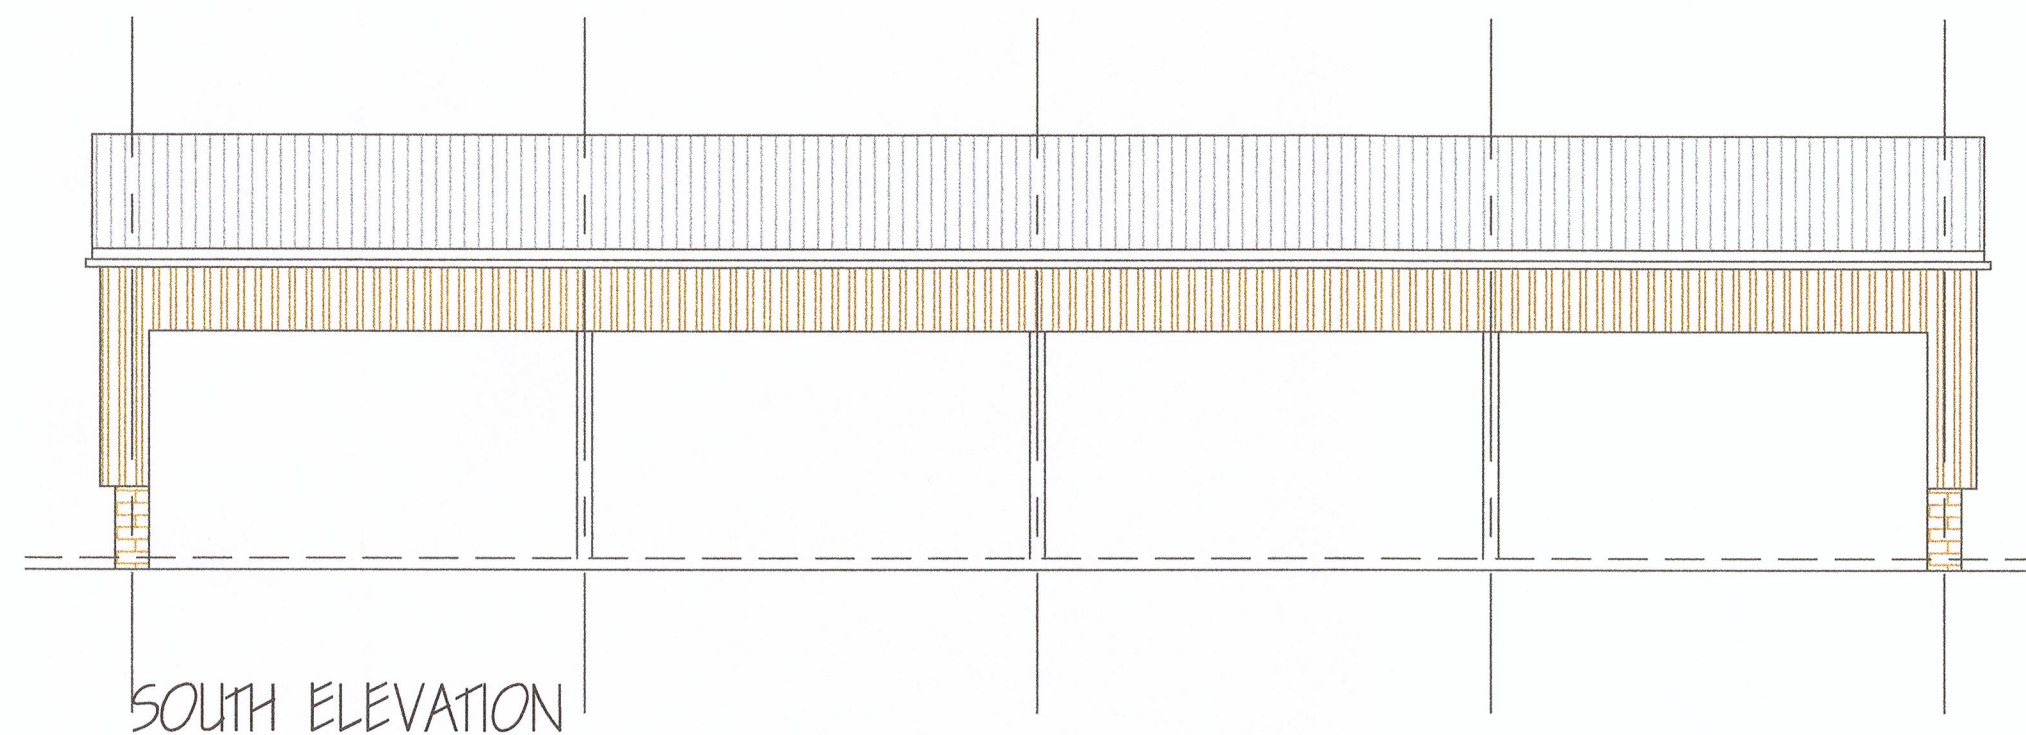


SOUTH ELEVATION

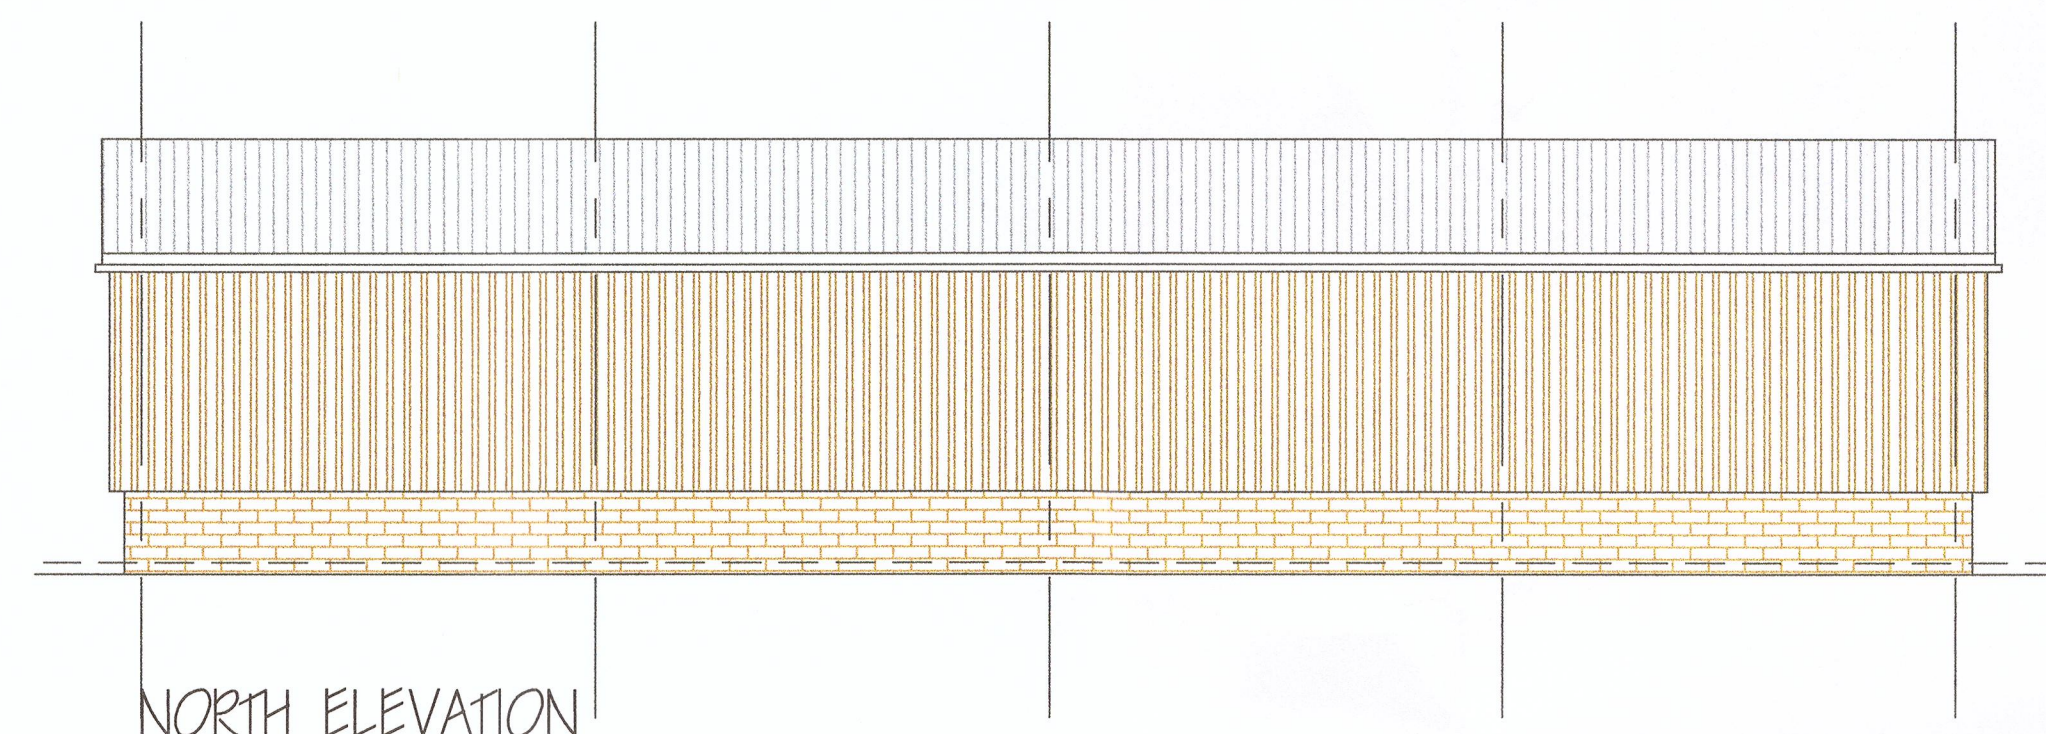


NORTH ELEVATION



EAST ELEVATION

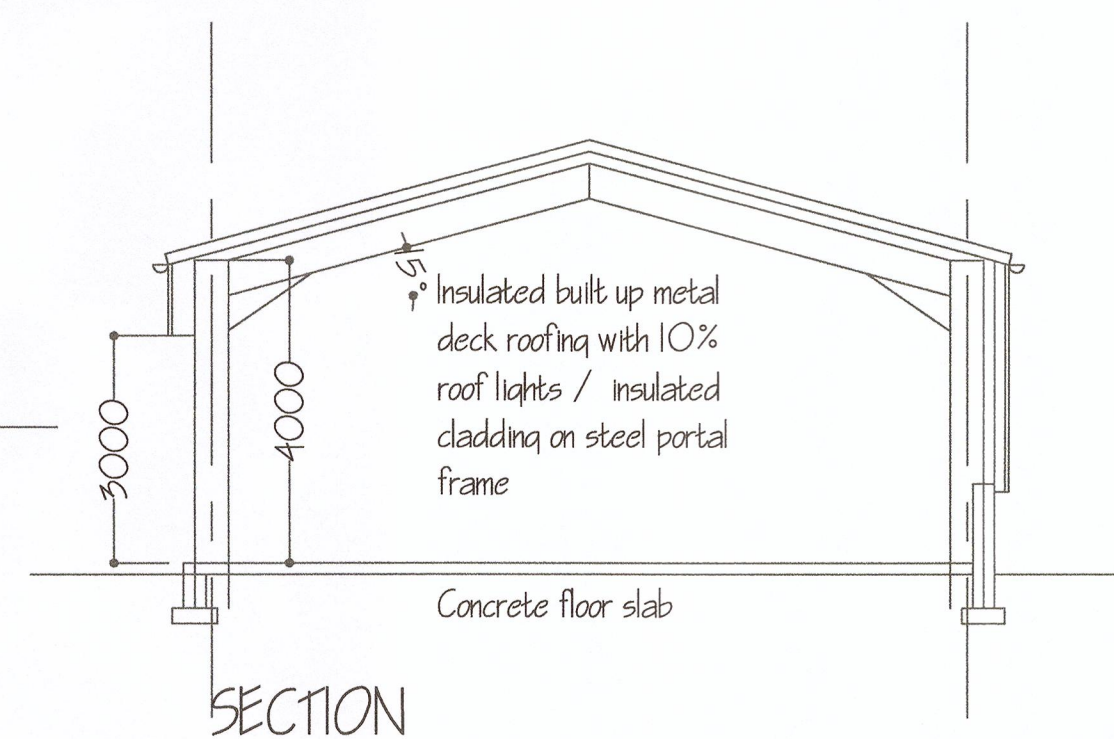

SECTION

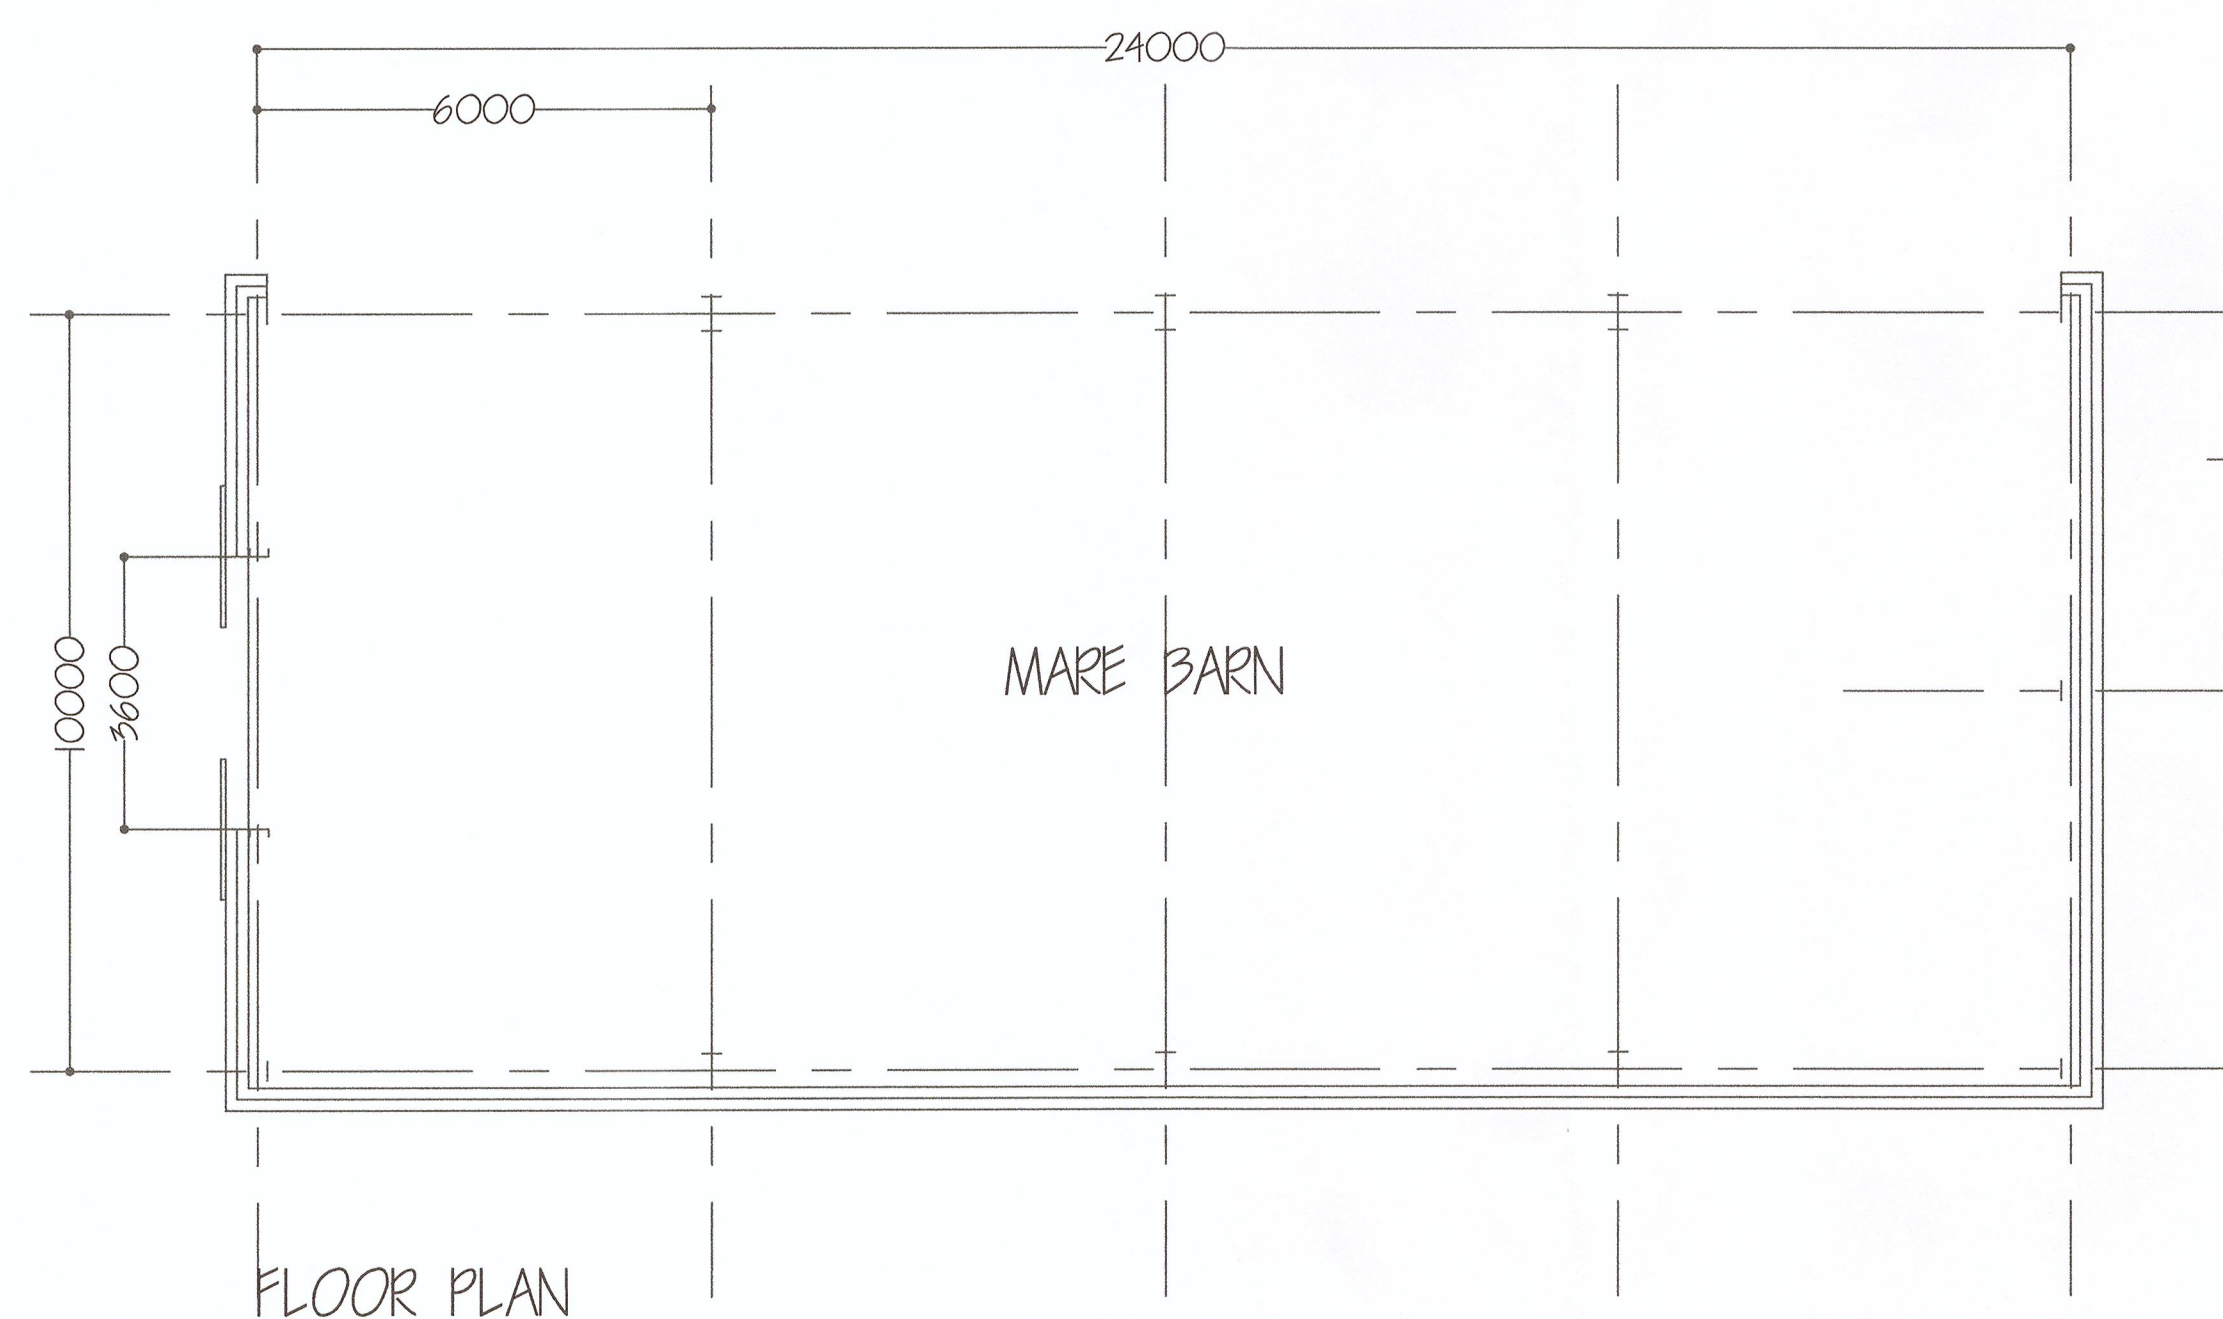

FLOOR PLAN

