



Viewpoint  
A

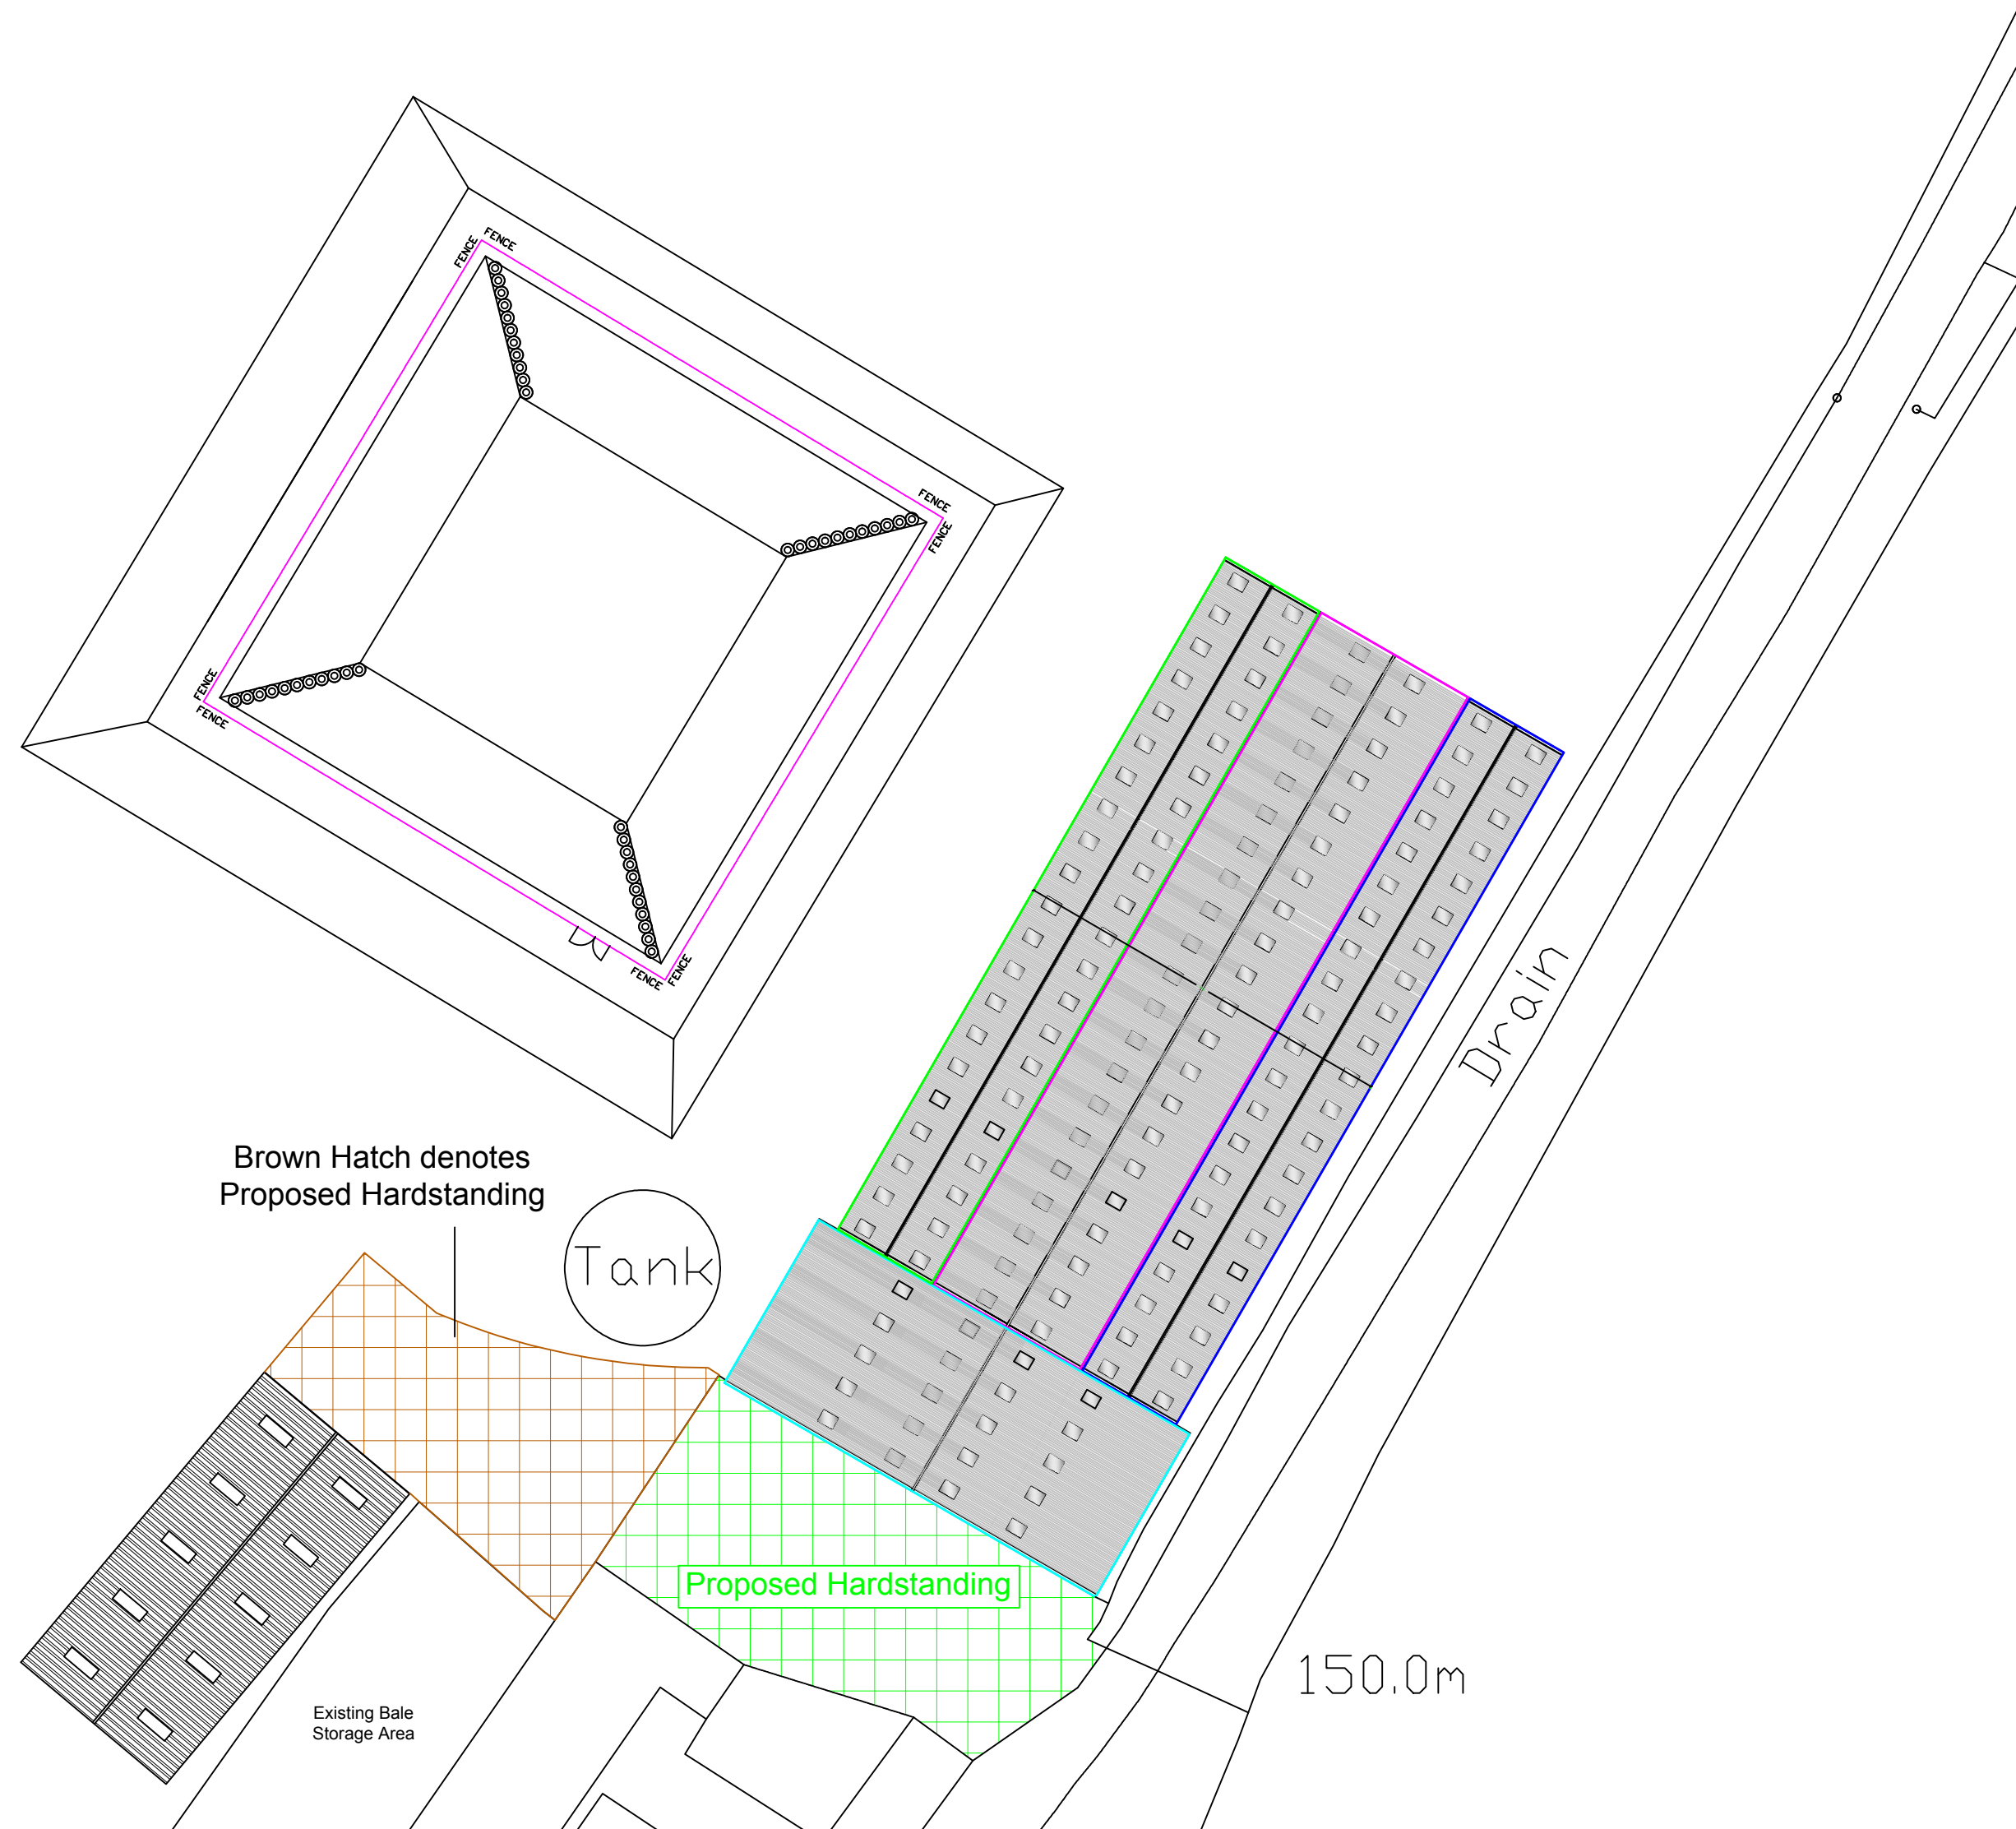

**Notes:**

All work is to be carried out to the latest current British standards Codes of Practice and recognised working practices.  
All work and materials should comply with Health and Safety legislation.  
All dimensions are in millimetres where explicitly shown otherwise.  
The contractor should check and certify all dimensions as work proceeds and notify the architect of any discrepancies.  
Do not scale off the drawings, if in doubt ask.

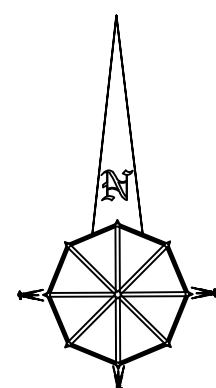

Gary Hoerty Associates Chartered Surveyors  
Suite 9 - Grindleton Business Centre  
The Spinney  
Grindleton  
Clitheroe  
Lancashire BB7 4DH

T: 01200 449700  
Email: info@ghaonline.co.uk

**Project: ( No: Whi.772.2359 )**

Planning Application for a Slurry Lagoon at  
Pendleton Hall Farm  
Pendleton  
Clitheroe  
BB7 1PT

**Title:** Proposed View into Site

**Drawing No:** Whi/772/2359/03

**Drawn:** PF

**Client:** Messrs R & J Whitwell

**Date:** 25.10.2017

**Scale:** 1:200 & 1:500 @ A2

**Amendments:**

|  |  |  |  |  |  |  |  |
|--|--|--|--|--|--|--|--|
|  |  |  |  |  |  |  |  |
|--|--|--|--|--|--|--|--|