




Sheet Size A4

~~320170894P~~

Location Plan: Slated Laithe, Paa Lane, Paythorne, Clitheroe




320170894P

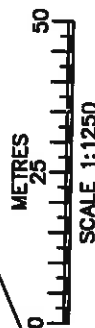


Ordnance Survey (c) Crown Copyright 2017. All rights reserved. Licence number 100022432

Sheet Size A4

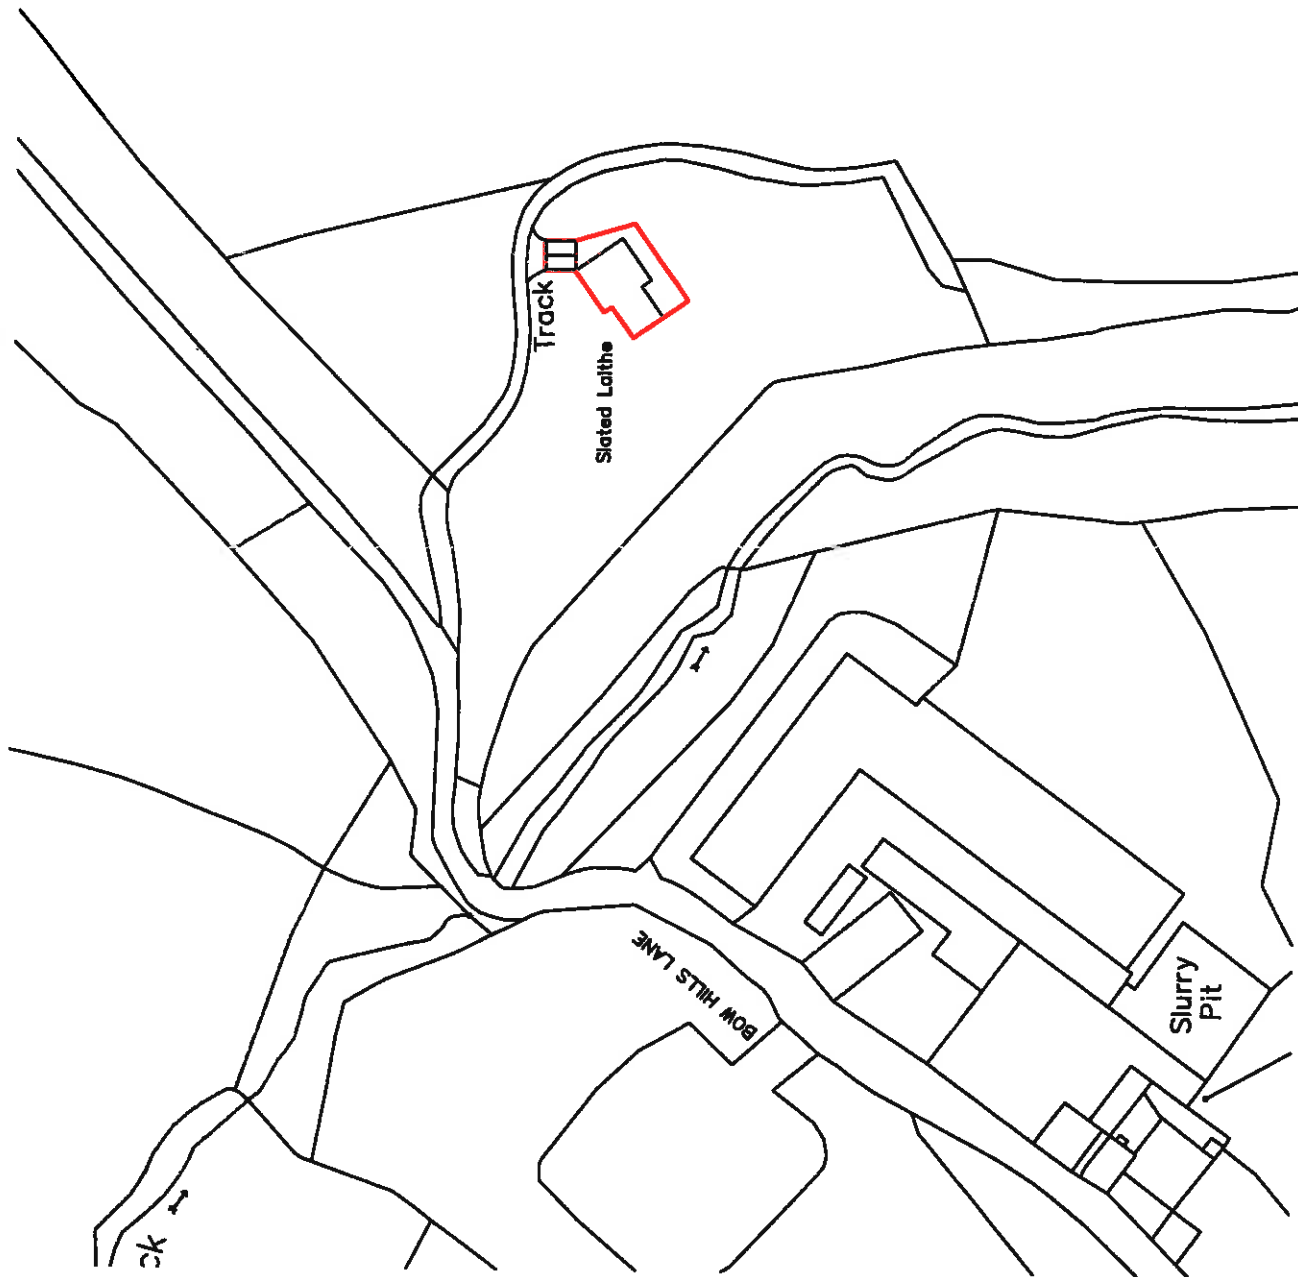

# Site Plan: Slated Laithe, Paa Lane, Paythorne, Clitheroe

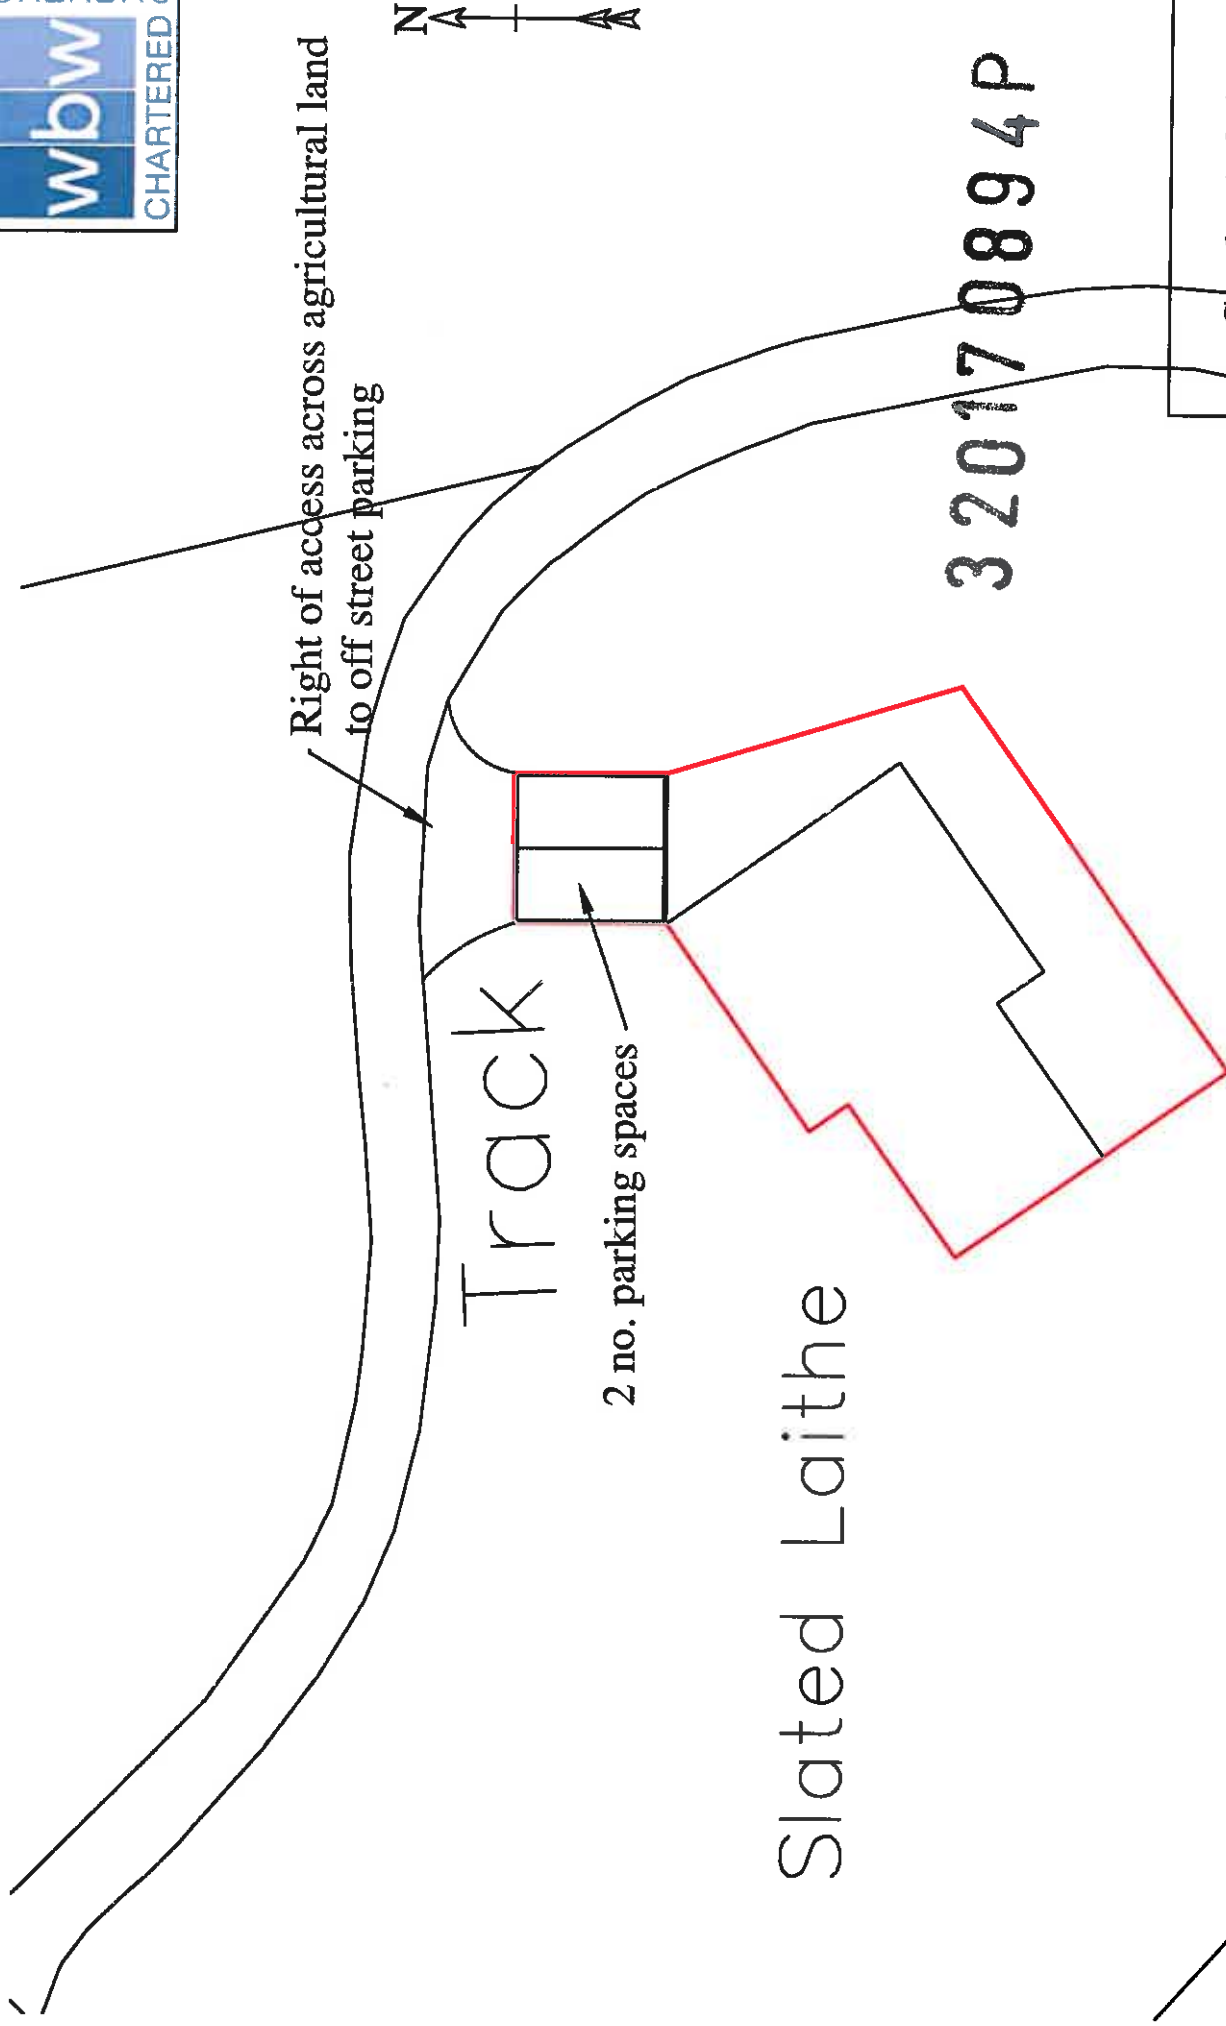

Scale 1:250

Ordnance Survey (c) Crown Copyright 2017. All rights reserved. Licence number 100022432

Sheet Size A4