


Copyright of this drawing is the property of 5plus architects and it must not be copied or reproduced without written consent. All dimensions are in millimetres unless otherwise stated. The client is responsible for the accuracy of the information provided. 5plus architects is not liable for any loss or damage arising from the use of this drawing. All drawings and plans must be read only when they are issued to you by the company.

**Application Site Boundary**  
**Additional Land in Ownership of Applicant**

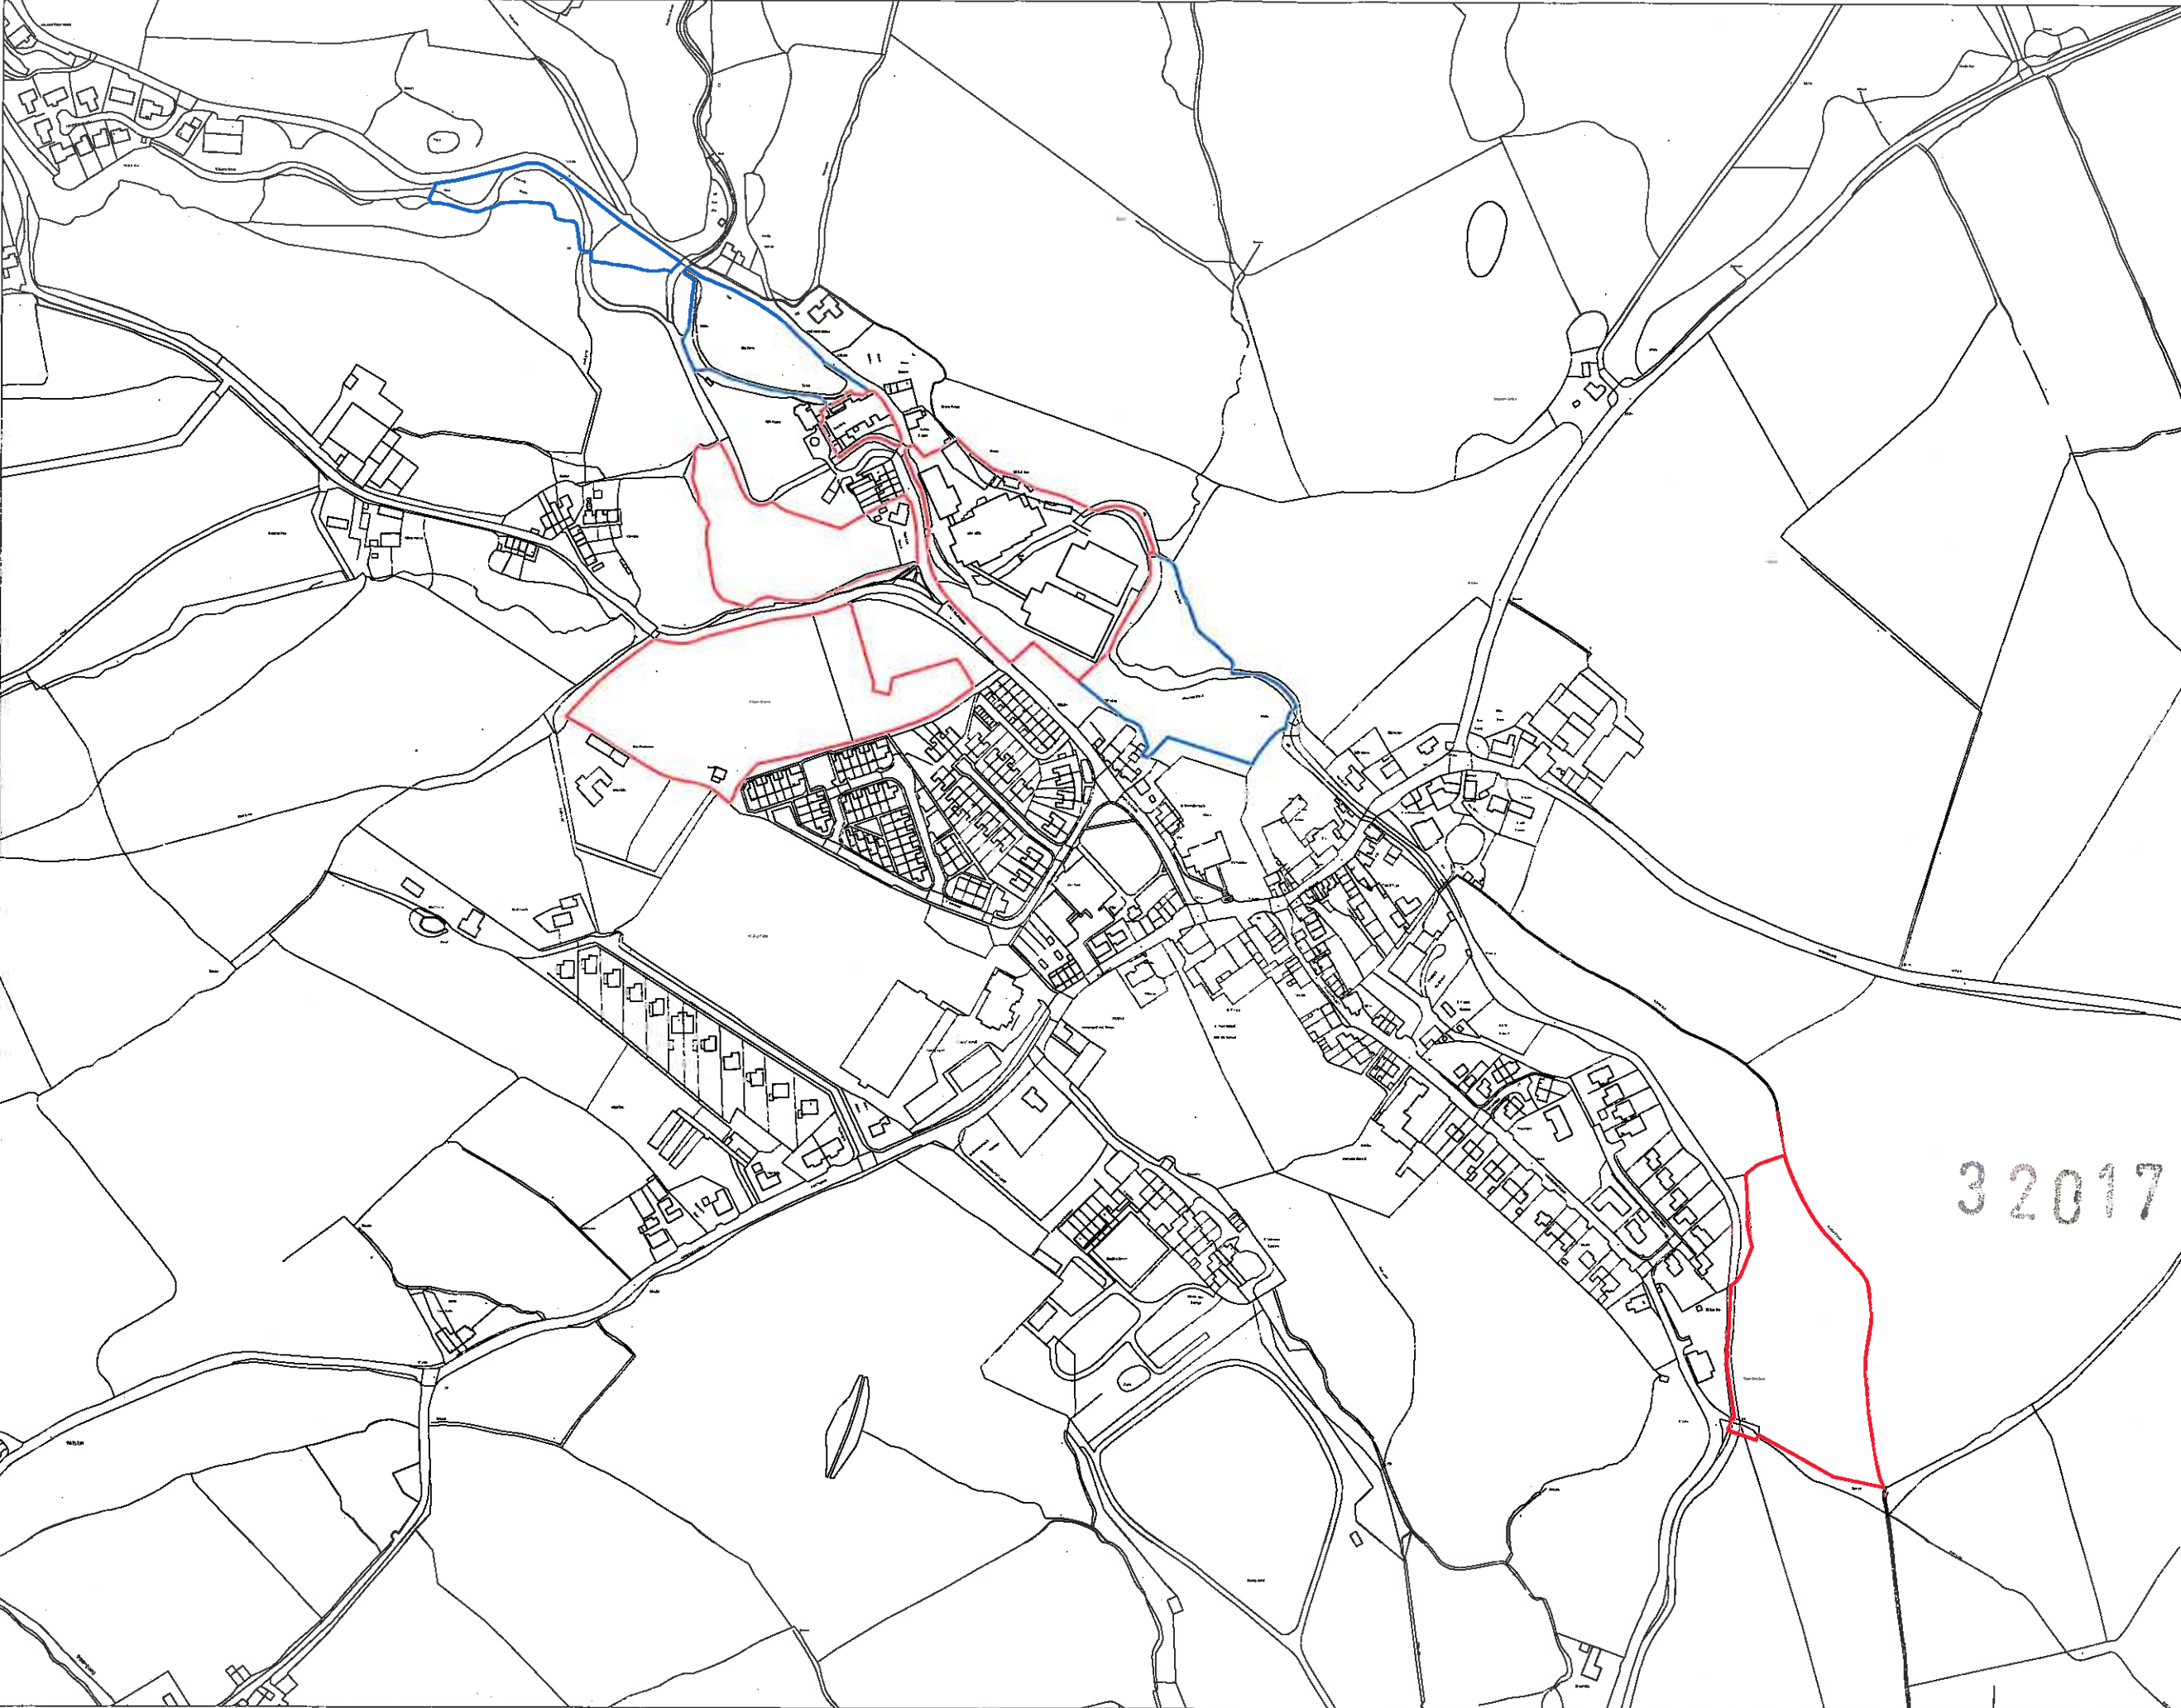

320170903P

LINE DATE SCALE



5plus architects  
4th Floor  
The Hive  
47 Leach Street  
Manchester  
M1 1TN  
+44 (0)161 228 0211  
www.5plusarchitects.com

PROJECT  
Chipping  
Masterplan  
NAME  
Site Edged Red  
Location Plan  
SCALE  
1:2000 A1  
DATE  
01.05.13  
DRAWN  
JDH  
CHECKED  
JMI  
SYSTEM  
Planning  
DRAWING NO.  
05024\_MP\_00\_000  
REV  
B  
Architectural | Masterplanning | Interiors | Graphics | Branding