


MAGIC

BRUNGERLEY FARM

Magic Map

320170907?

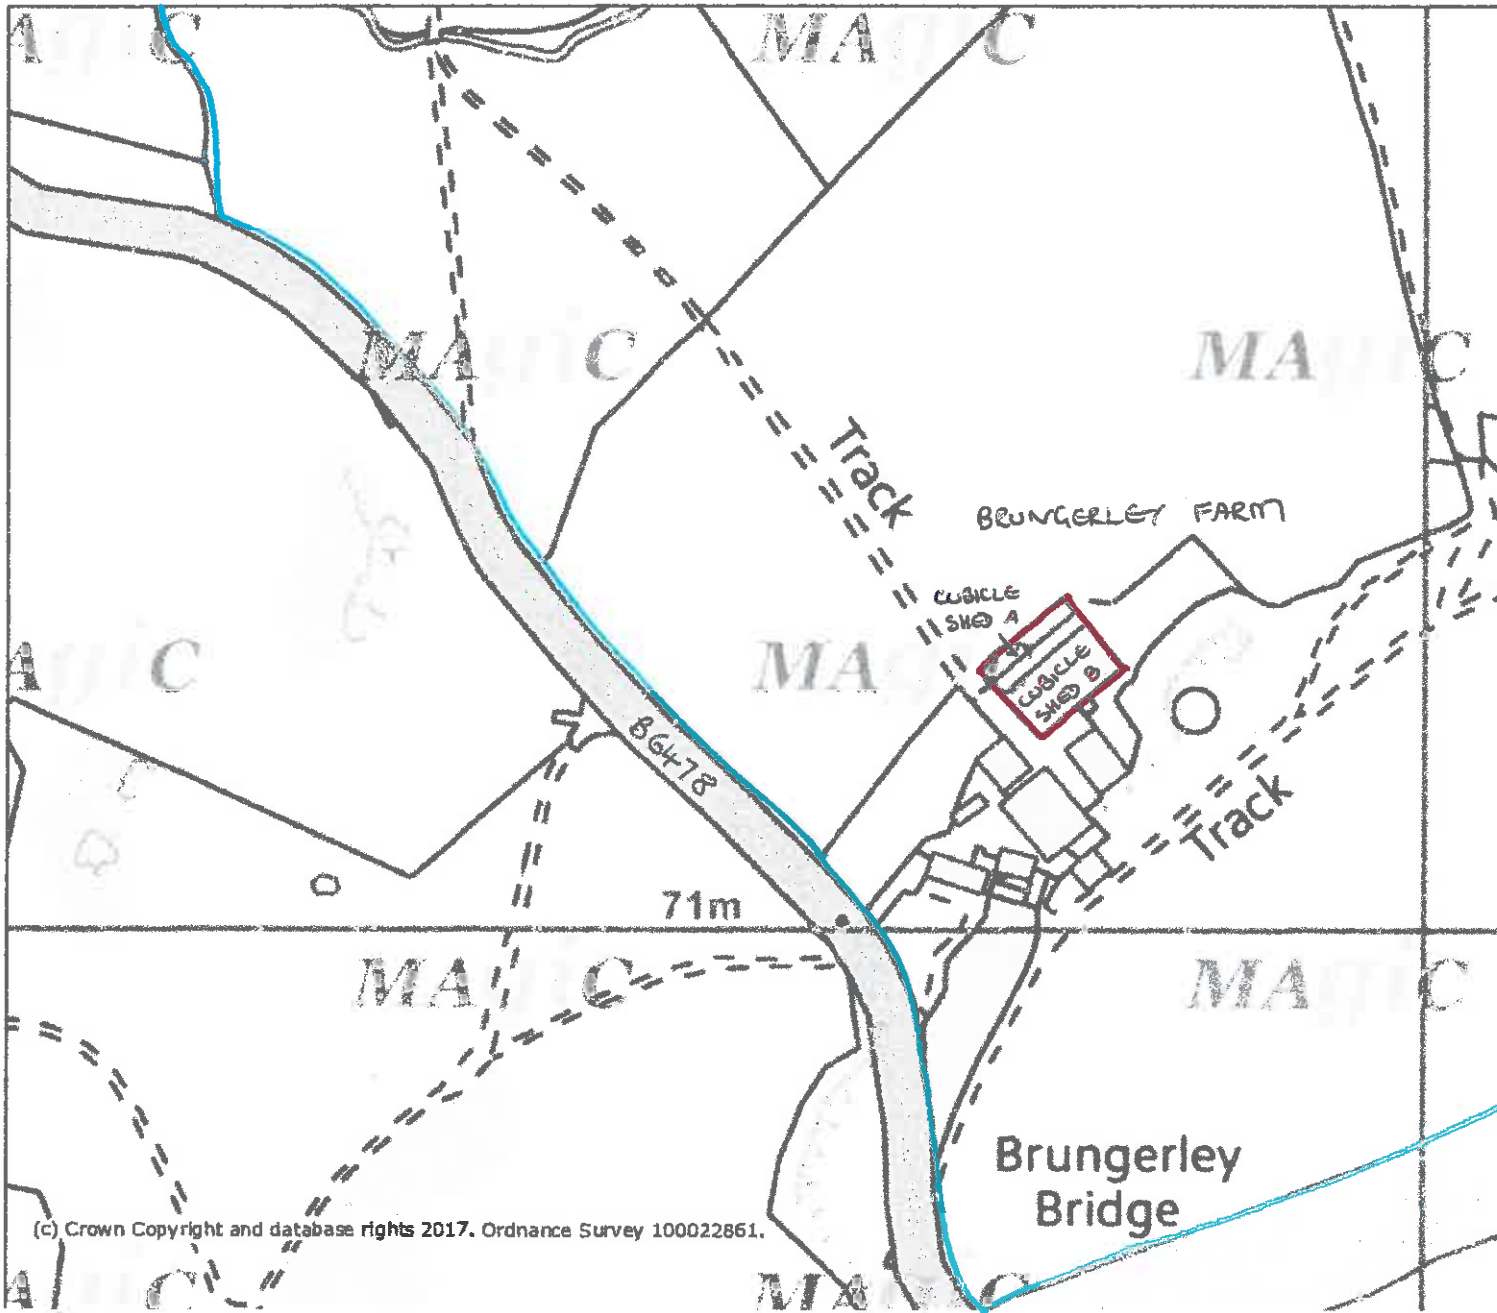

SCALE 1 : 2500

BUILDINGS OUTLINED IN RED
ARE THE TWO CUBICLE
SHEDS IN PLAN WITH
CENTRAL FEED PASSAGE
TO BE COVERED WITH
ROOF

Projection = OSGB36
xmin = 373300
ymin = 442900
xmax = 374200
ymax = 443300

Map produced by MAGIC on 31 August, 2017.
Copyright resides with the data suppliers and the map
must not be reproduced without their permission. Some
information in MAGIC is a snapshot of the information
that is being maintained or continually updated by the
originating organisation. Please refer to the metadata for
details as information may be illustrative or representative
rather than definitive at this stage.


BRUNGERLEY FARM

SCALE 1:200


320170907P

PROPOSAL TO REMOVE TWO CANTILEVER ROOF STRUCTURES AND REPLACE WITH SINGLE SPAN ROOF, YORKSHIRE BOARDED DOWN TO EAVES AT BOTH ENDS SLATE BLUE CEMENT FIBRE SHEETS TO BE USED FOR ROOF

LENGTH 36m
HEIGHT TO EAVES 3.65m
BREADTH 9.62m
HEIGHT TO RIDGE 5.20m

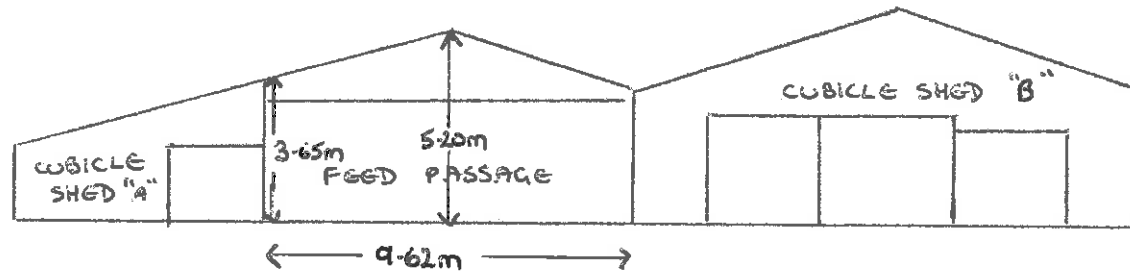

PROPOSED

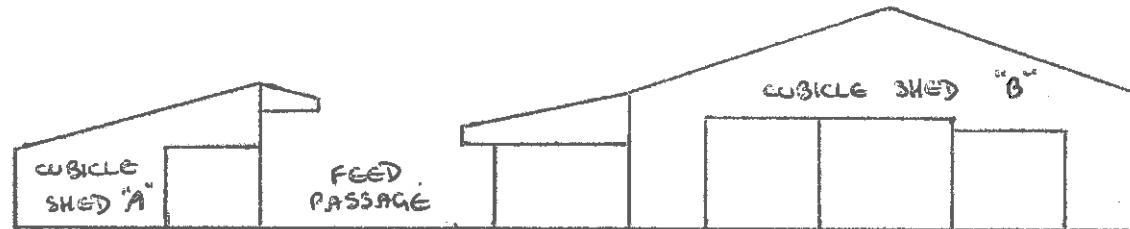


EXISTING

— = 2 METRES

MAGIC

BRUNGERLEY FARM
Magic Map


320170907P

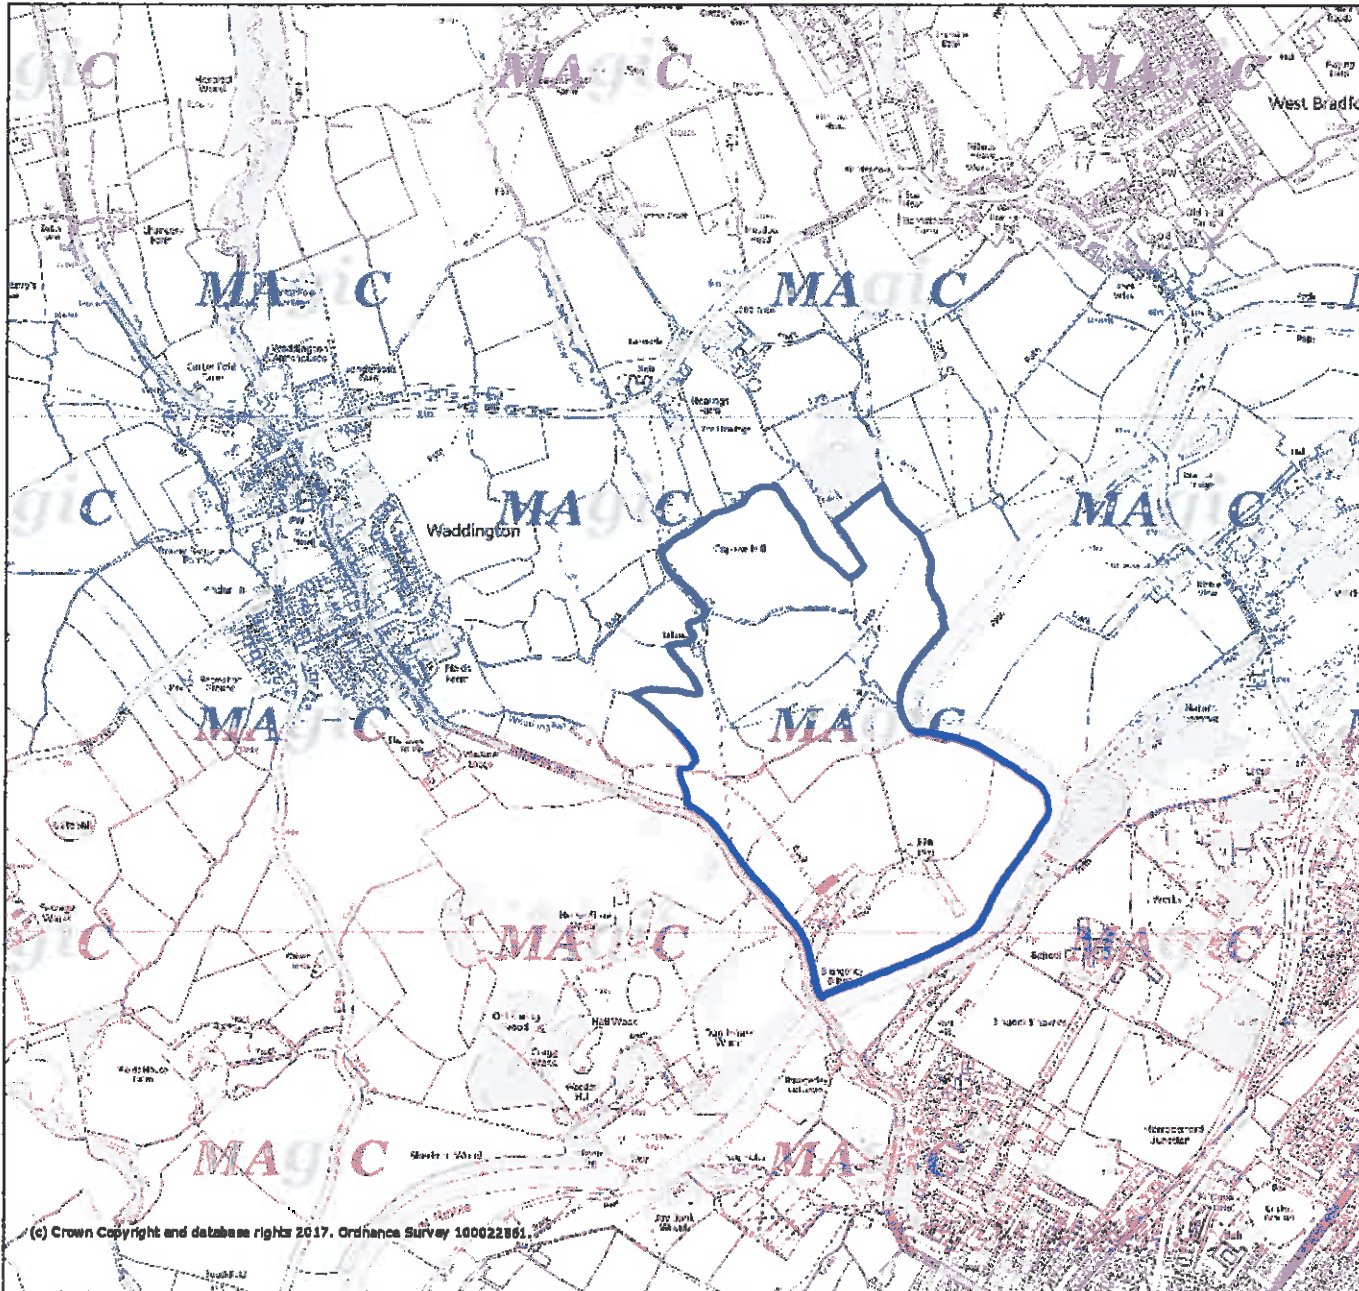

REF *Academy 13/2017/0166*

(c) Crown Copyright and database rights 2017. Ordnance Survey 100022861.

Projection = OSGS36
xmin = 371800
ymin = 442700
xmax = 375400
ymax = 444400

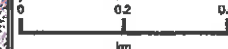

Map produced by MAGIC on 28 September, 2017.
Copyright resides with the data suppliers and the map must not be reproduced without their permission. Some information in MAGIC is a snapshot of the information that is being maintained or continually updated by the originating organisation. Please refer to the metadata for details as information may be illustrative or representative rather than definitive at this stage.