



NOTES:

1: Do not scale this drawing, use figured dimensions only 2: The Contractor, Sub Contractor or specialist supplier are responsible for confirming site dimensions prior to fabrication 3: Any dimensional discrepancies are to be reported to the Architect immediately

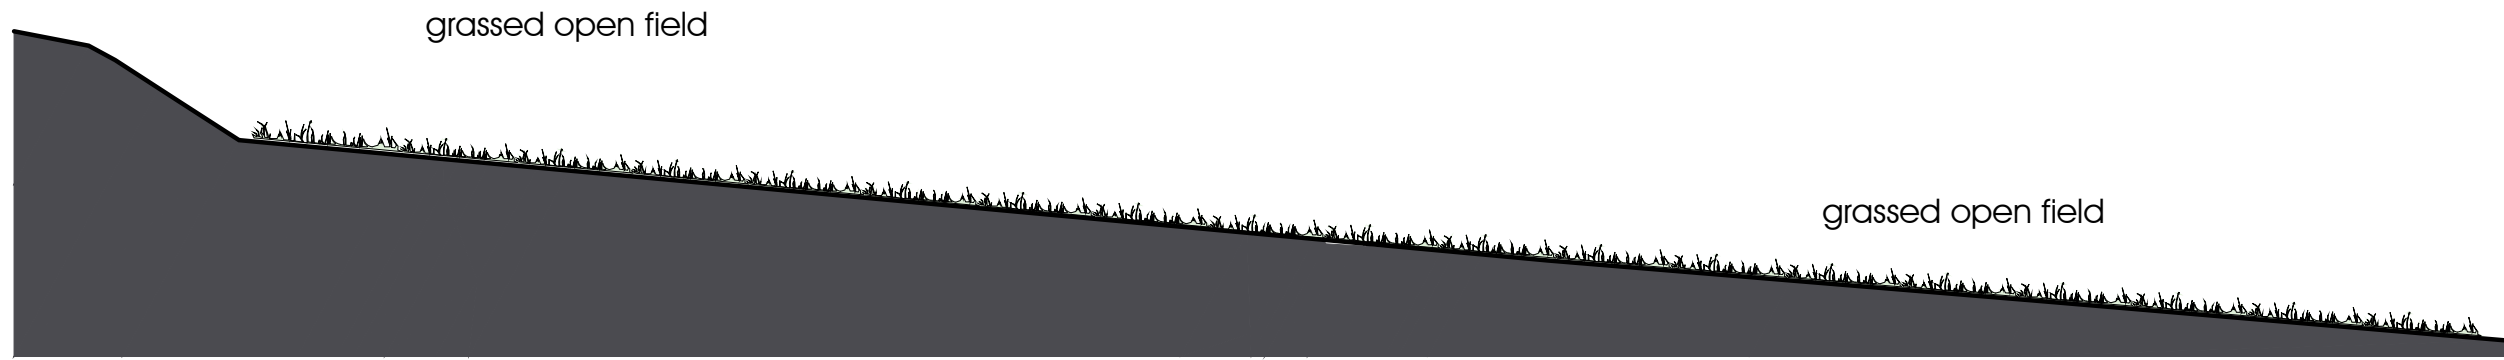


# Existing section 1

scale 1:200

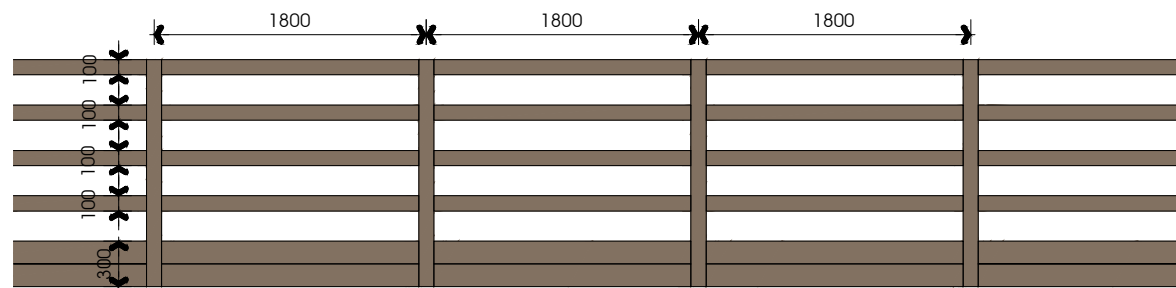


## post and rail

scale 1:50

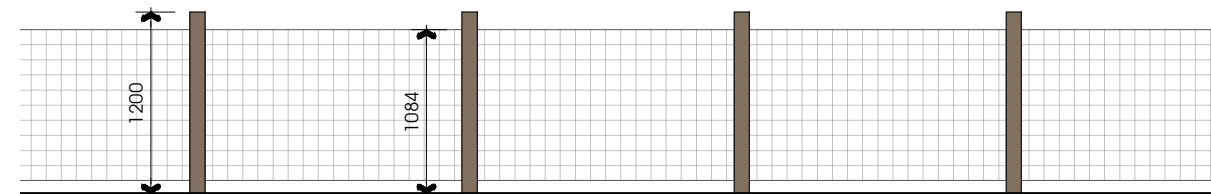

## post and wire

scale 1:50

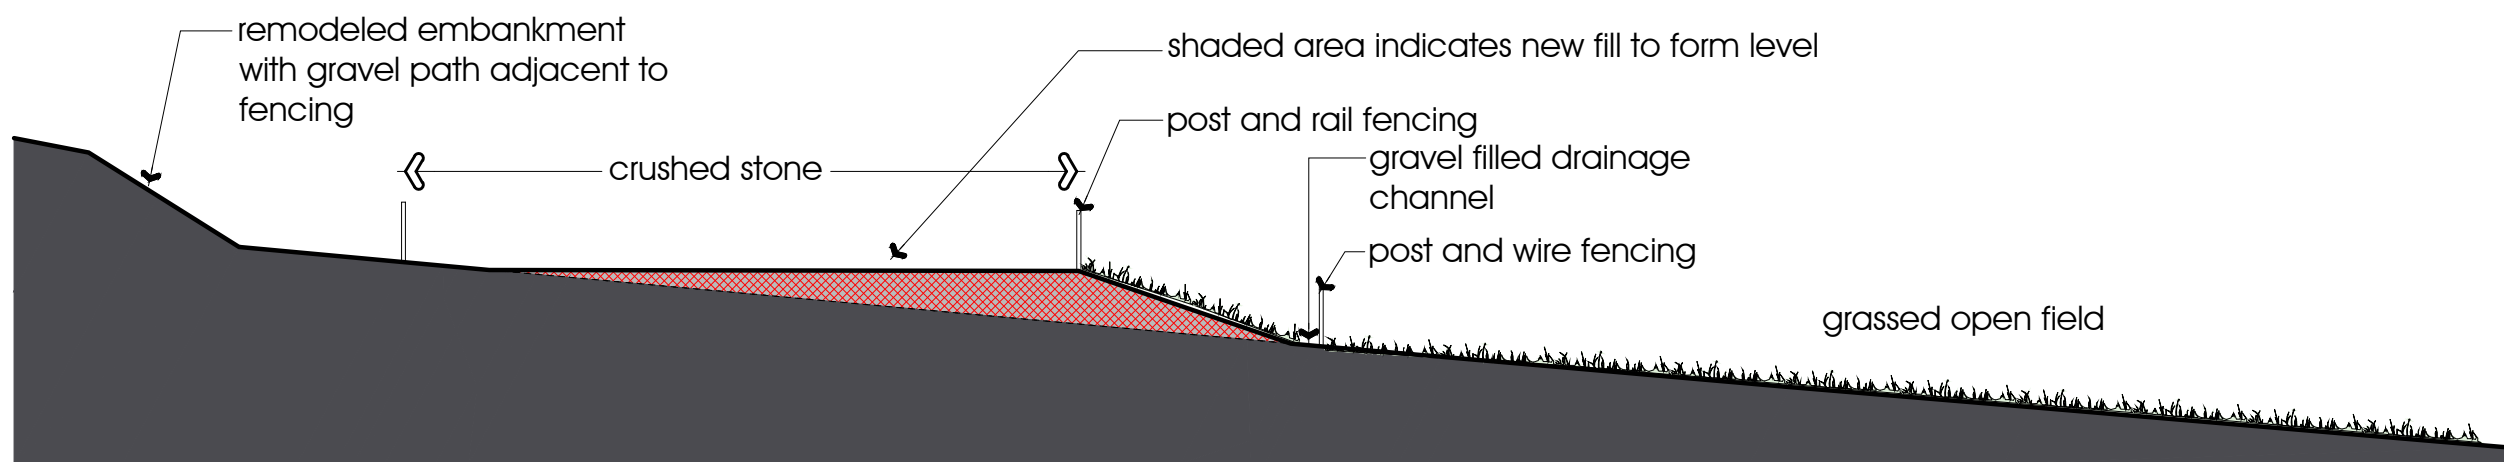

# Proposed section 1

scale 1:200

