



32070325P

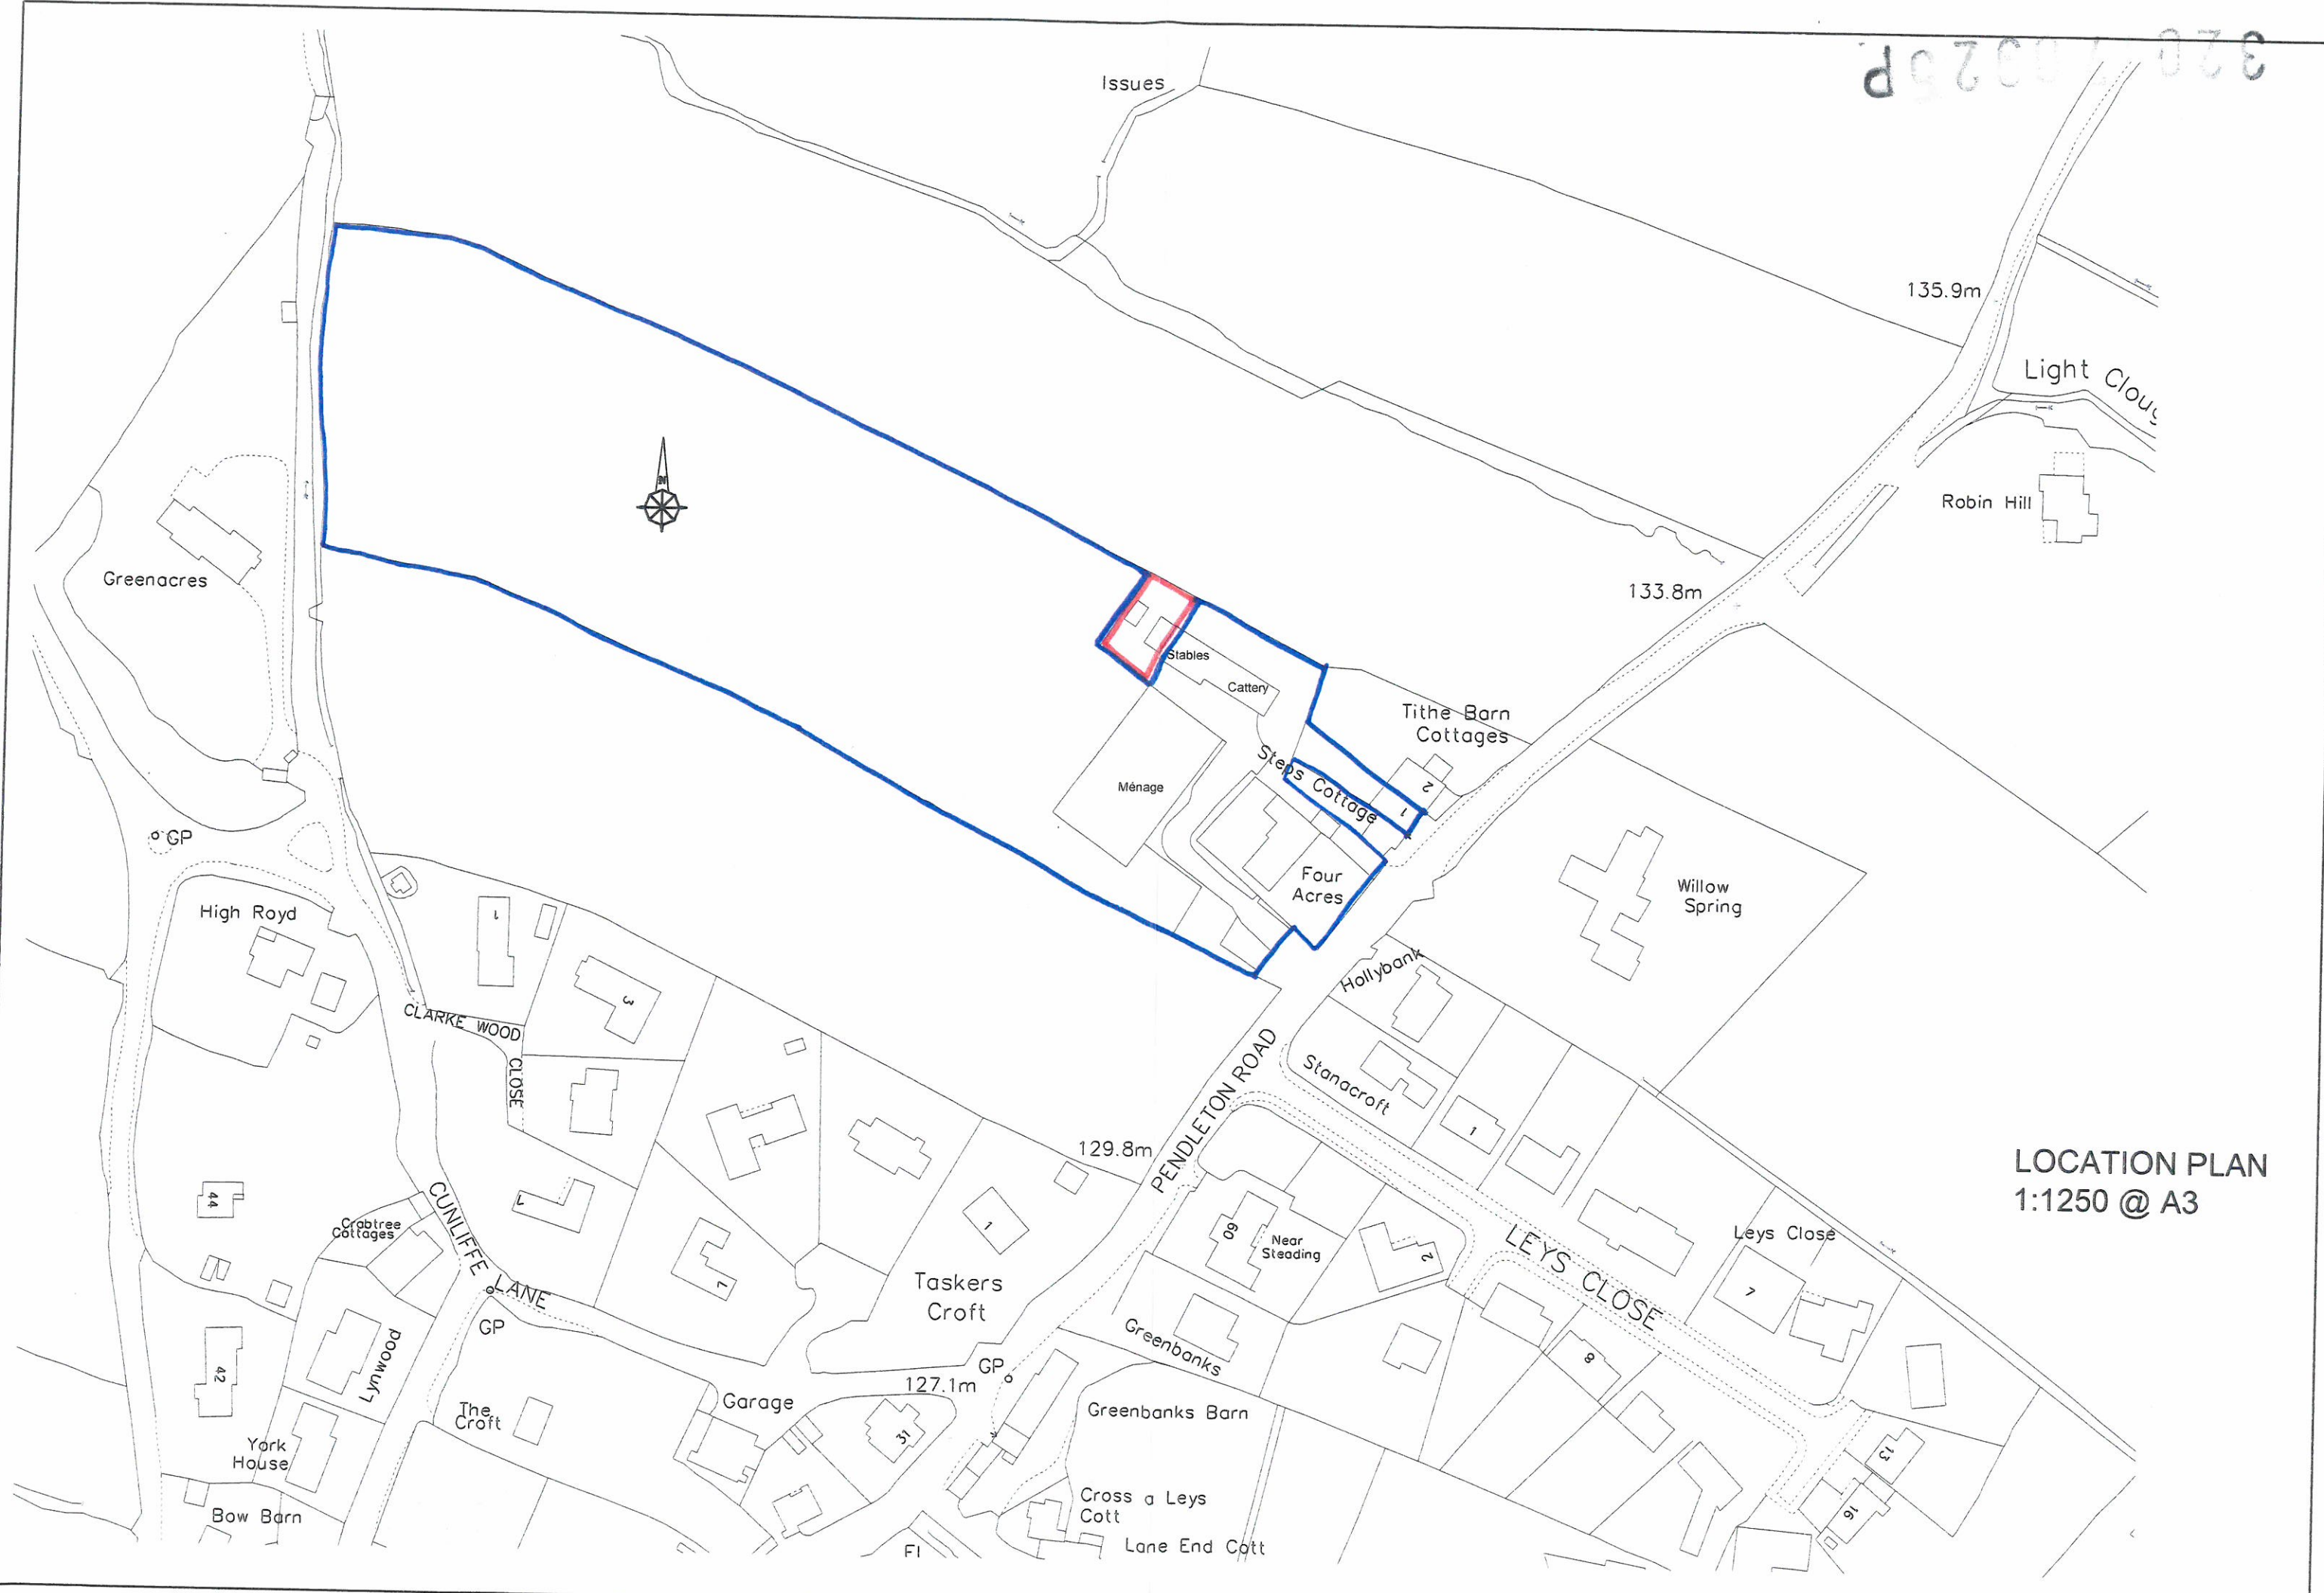

LOCATION PLAN
1:1250 @ A3

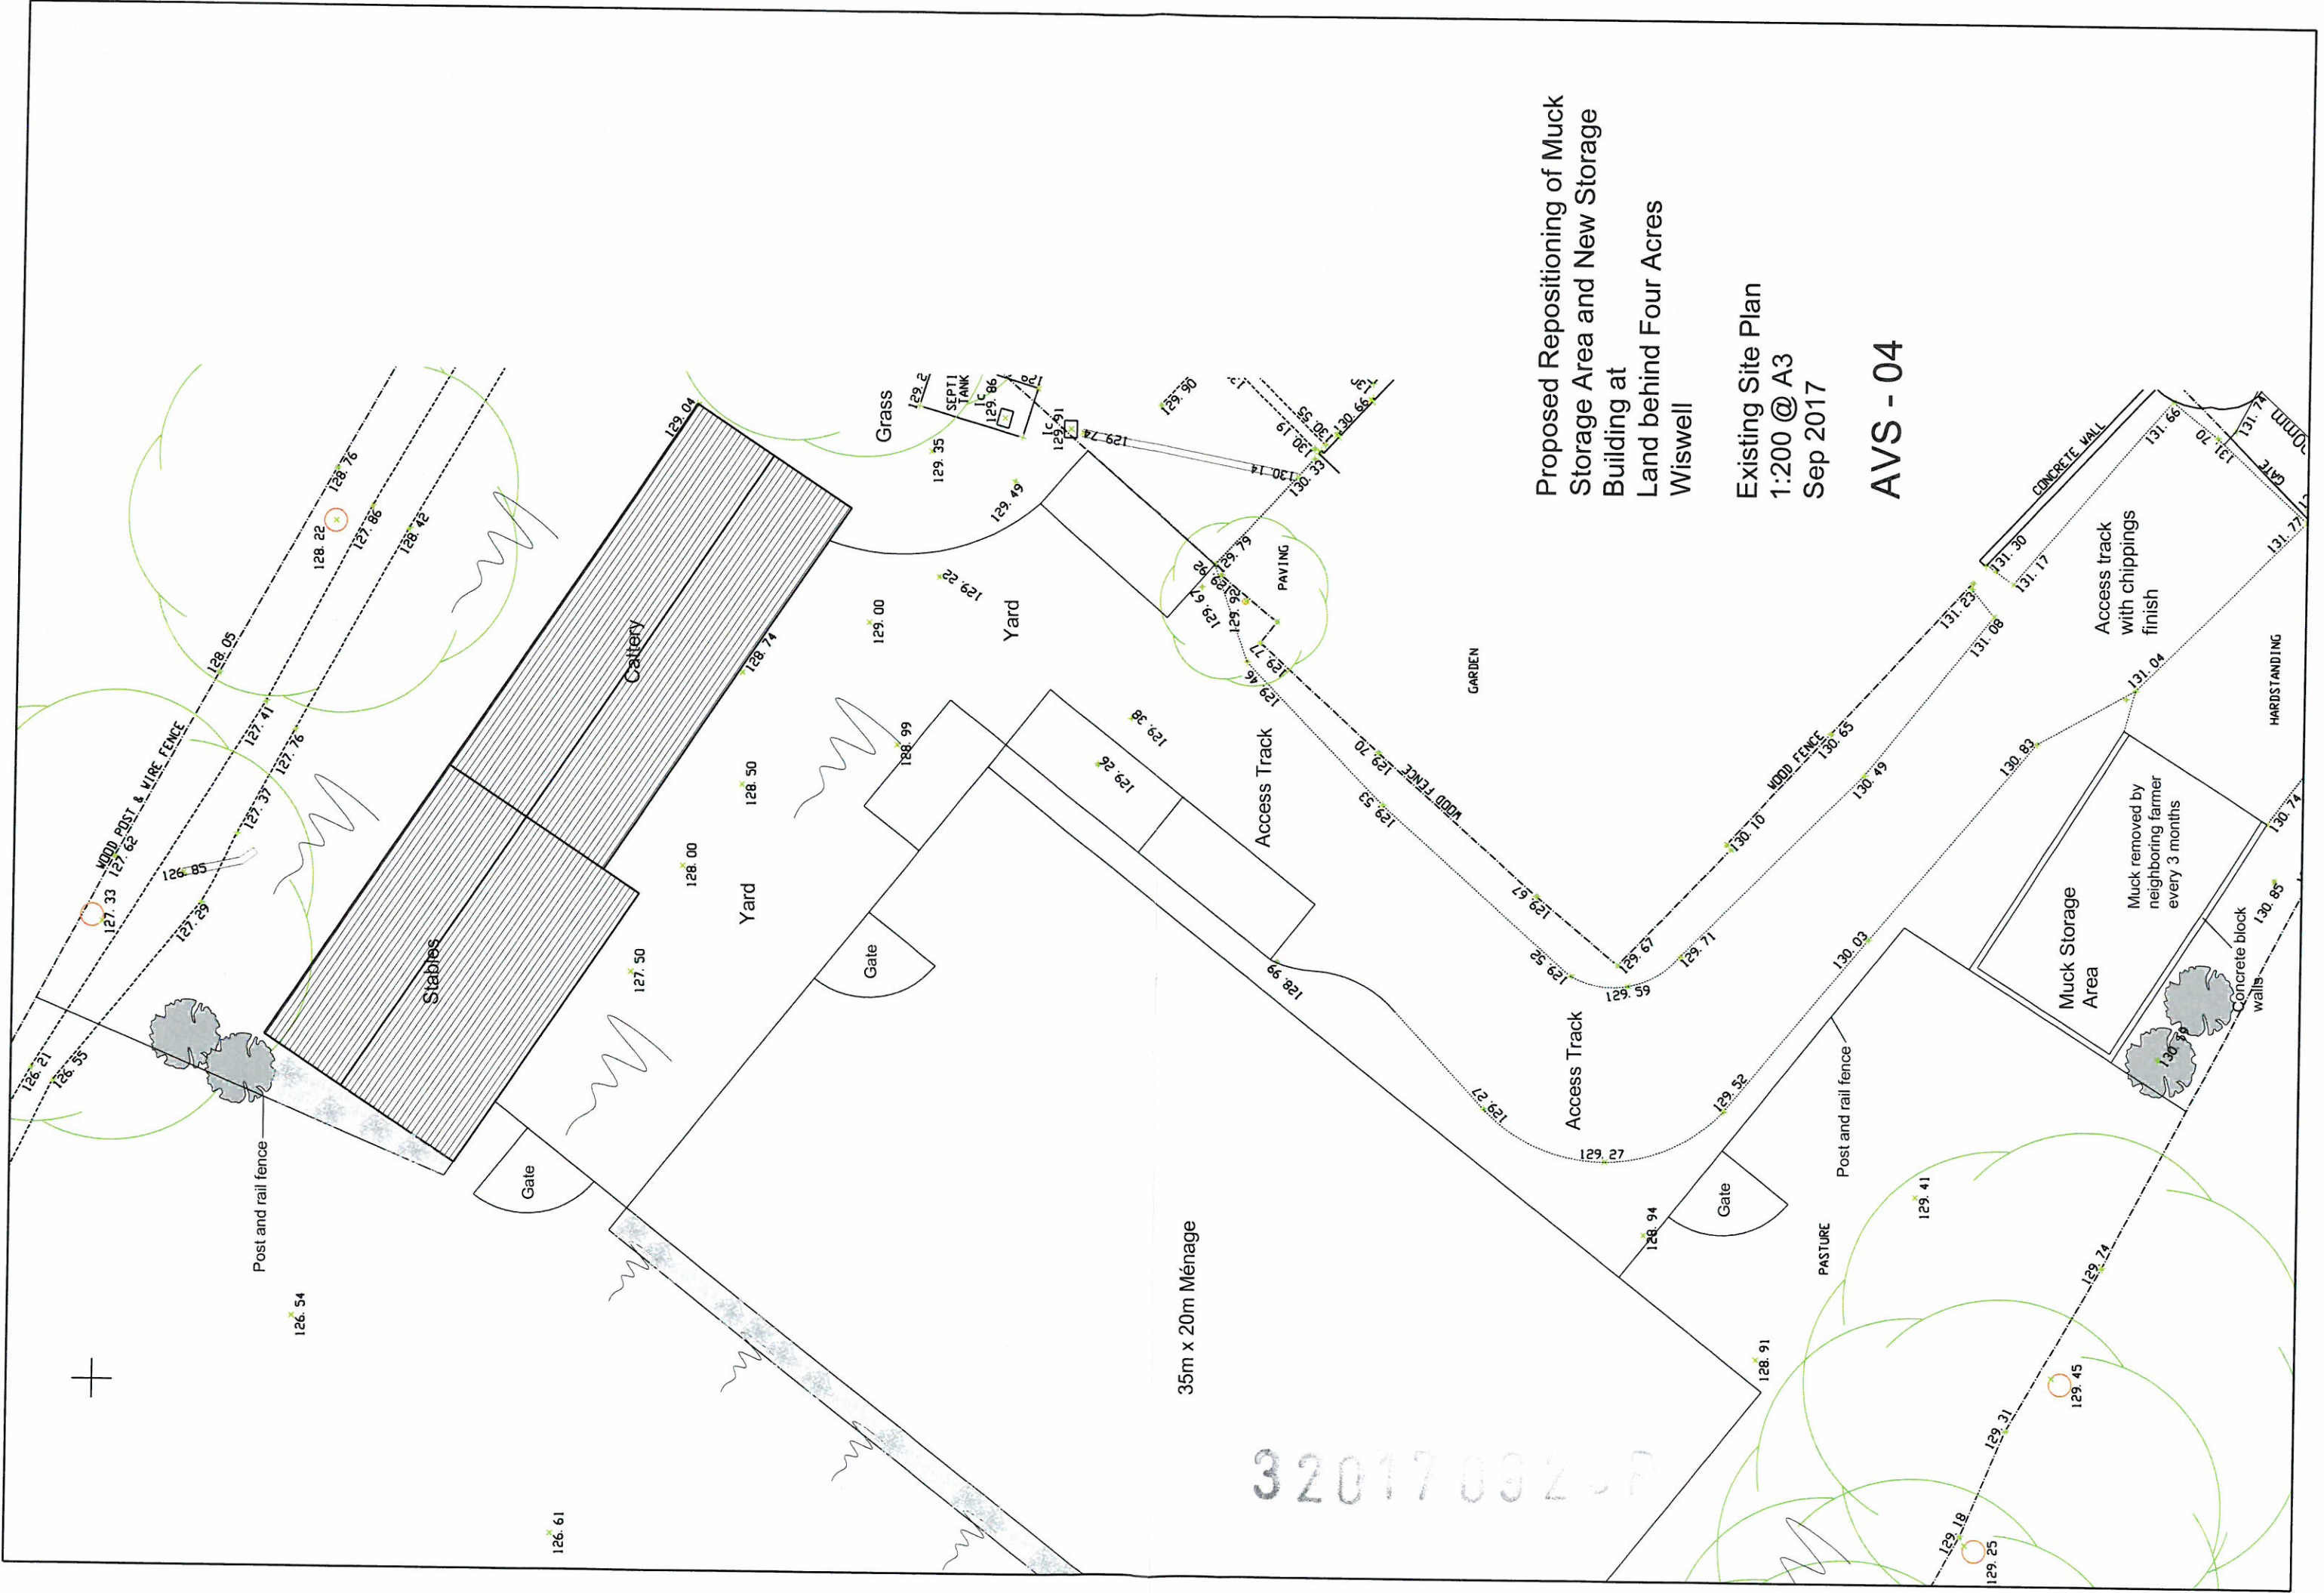


Proposed Repositioning of Muck Storage Area and New Storage Building at Land behind Four Acres Wiswell

Existing Site Plan 1:200 @ A3 Sep 2017

AVS - 04


32017-0925P

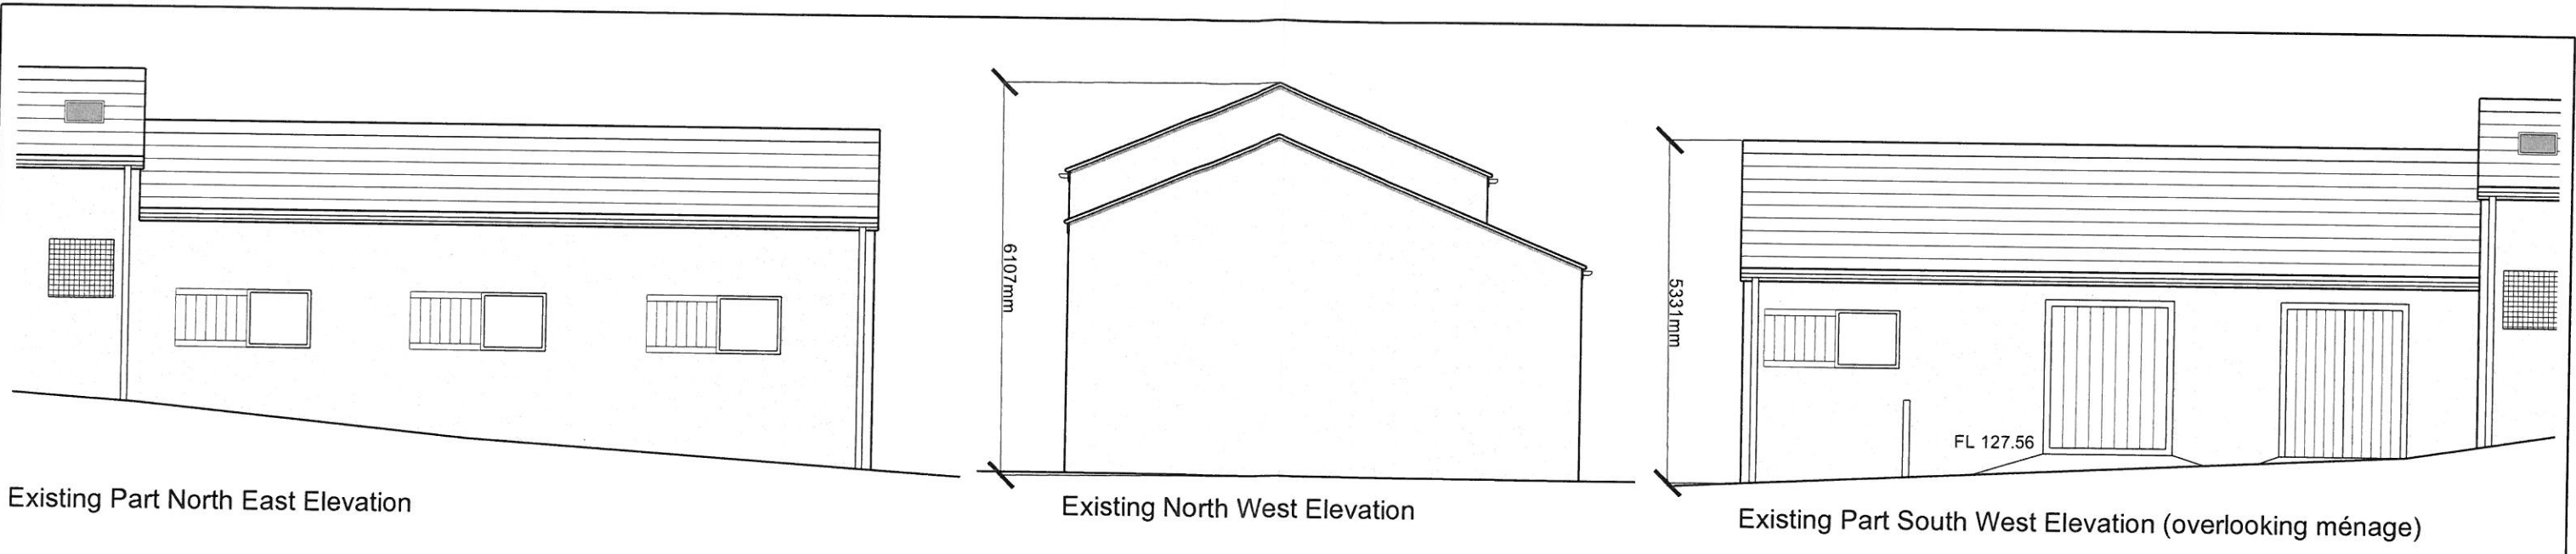


Existing Part North East Elevation

Existing North West Elevation

Existing Part South West Elevation (overlooking ménage)

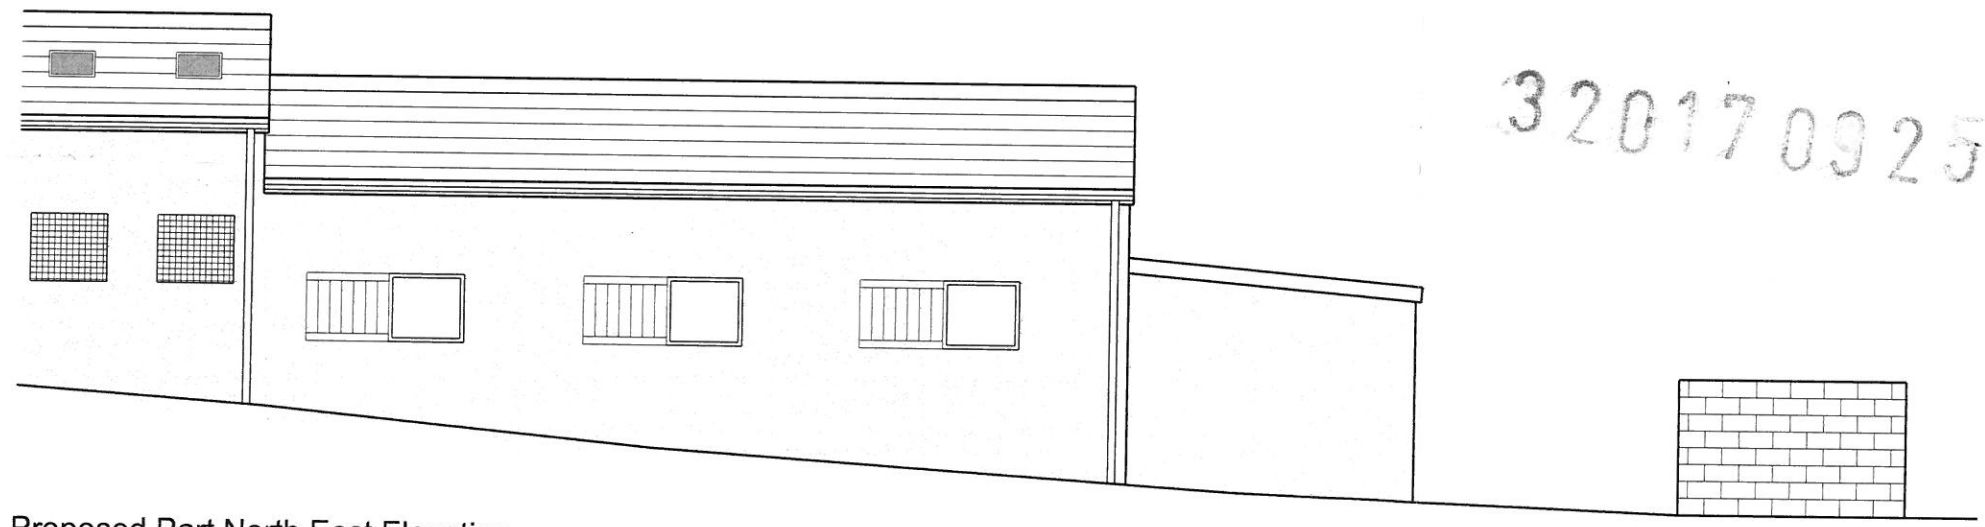

Proposed Part North East Elevation

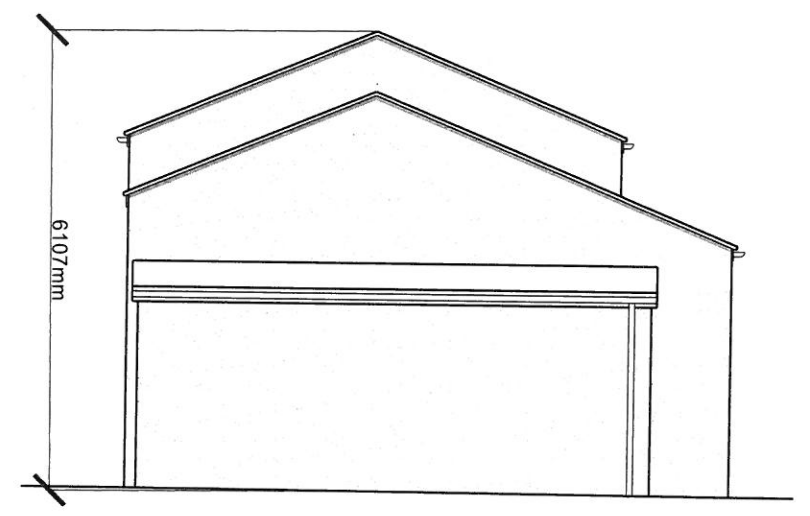

Proposed North West Elevation




Proposed Part South West Elevation (overlooking ménage)

Proposed Materials
 Rubber roof to Storage Building
 Rendered walls to Storage Building
 Block work walls to Muck Storage Area

Proposed Repositioning of Muck Storage Area and New Storage Building at Land behind Four Acres Wiswell

Existing and Proposed Elevations 1:100 @ A3 Sep 2017

AVS - 06

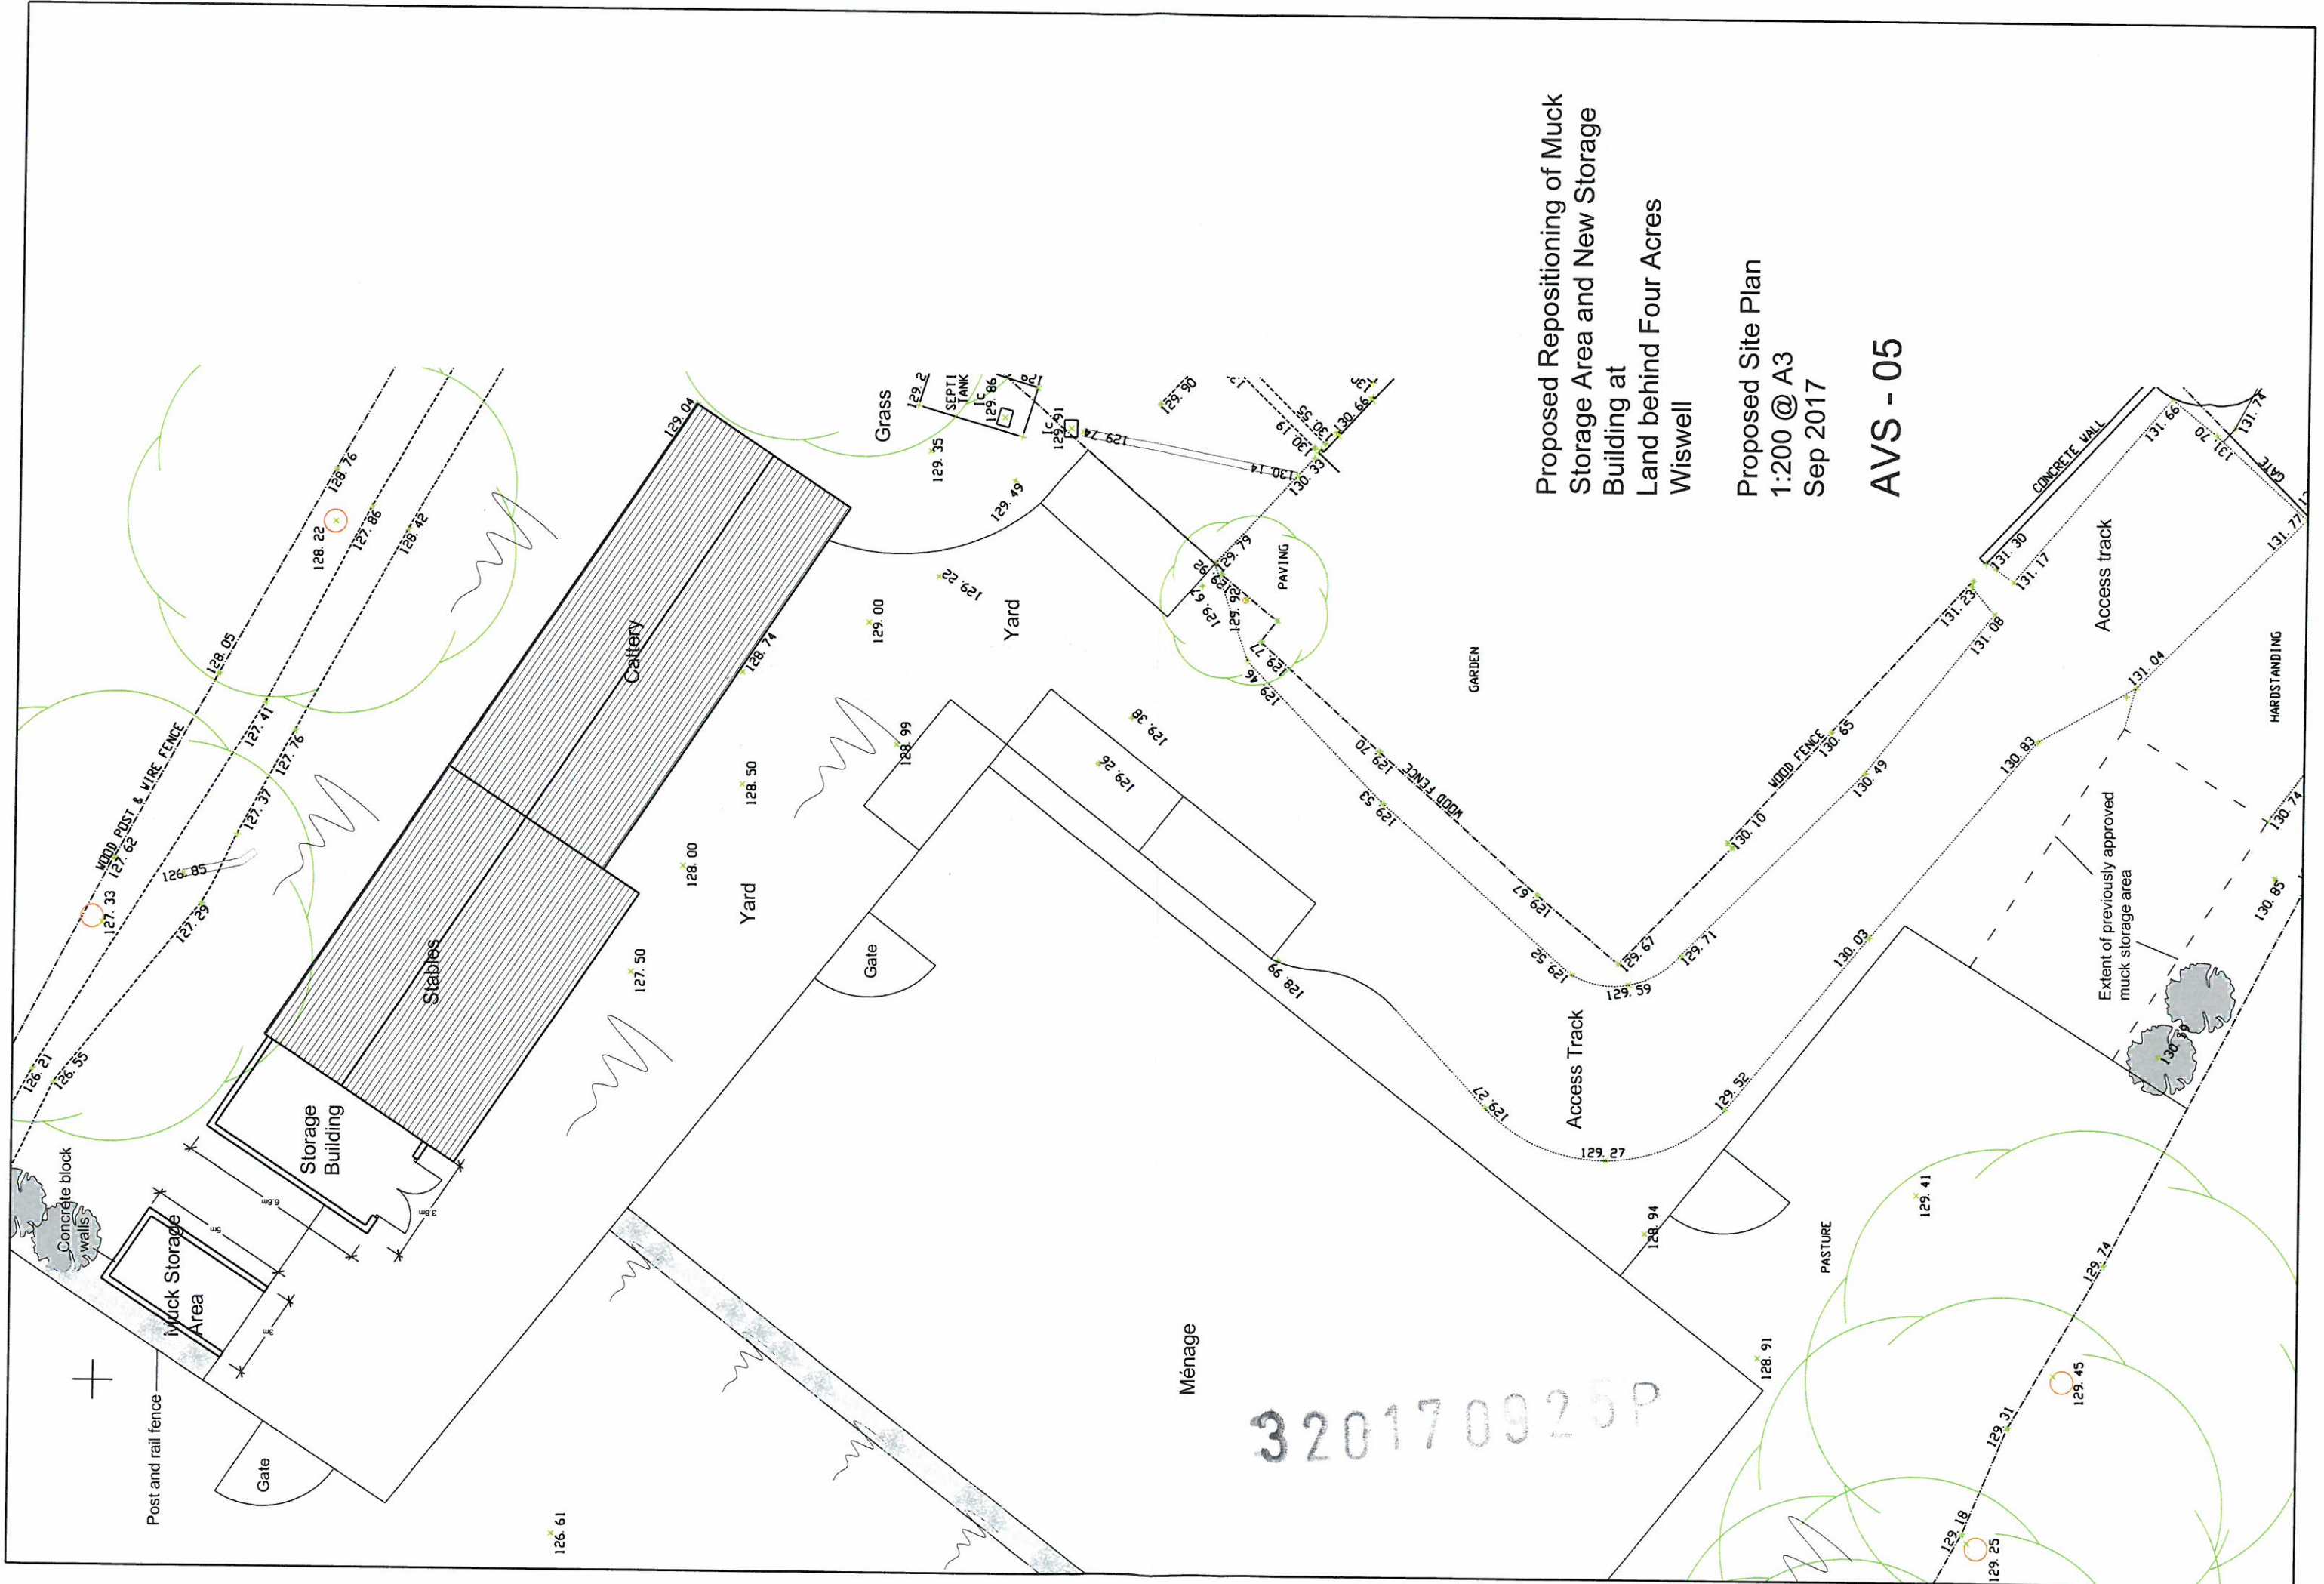

Proposed Repositioning of Muck Storage Area and New Storage Building at Land behind Four Acres Wiswell

Proposed Site Plan
1:200 @ A3
Sep 2017

AVS - 05

320170925P

