



2 x 59m visibility splays
to be provided and
maintained thereafter

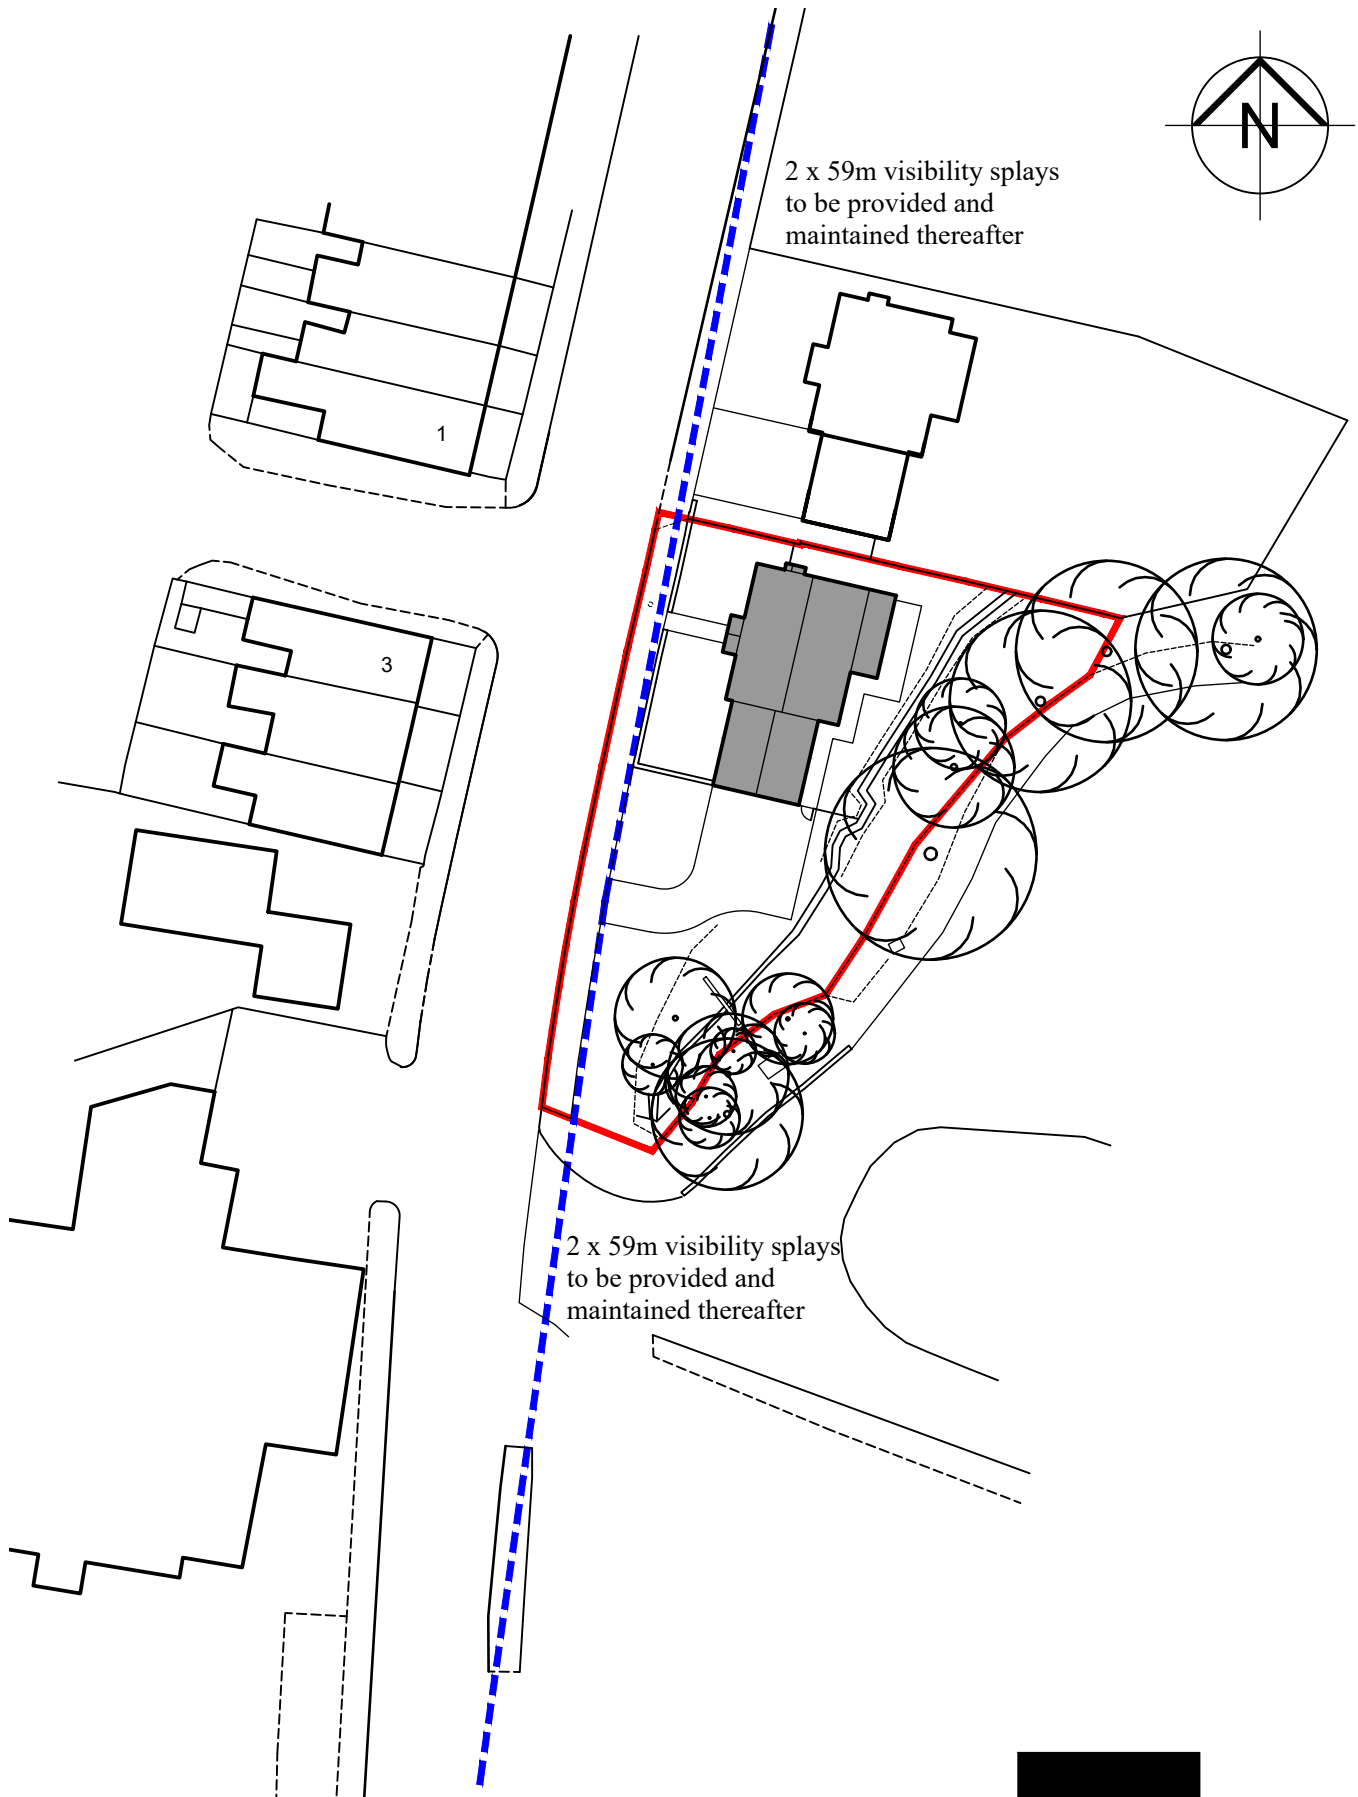


2 x 59m visibility splays
to be provided and
maintained thereafter

Clitheroe Road, Barrow Visibility Splays

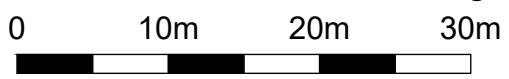

1:500@A4

1224-PL09C

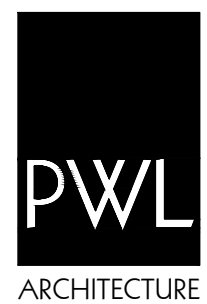

The Studio 29 Bent Lane Leyland Preston PR25 4HP
Tel 01772 467404 E Mail info@pwlarchitecture.com