




Front Elevation (West)

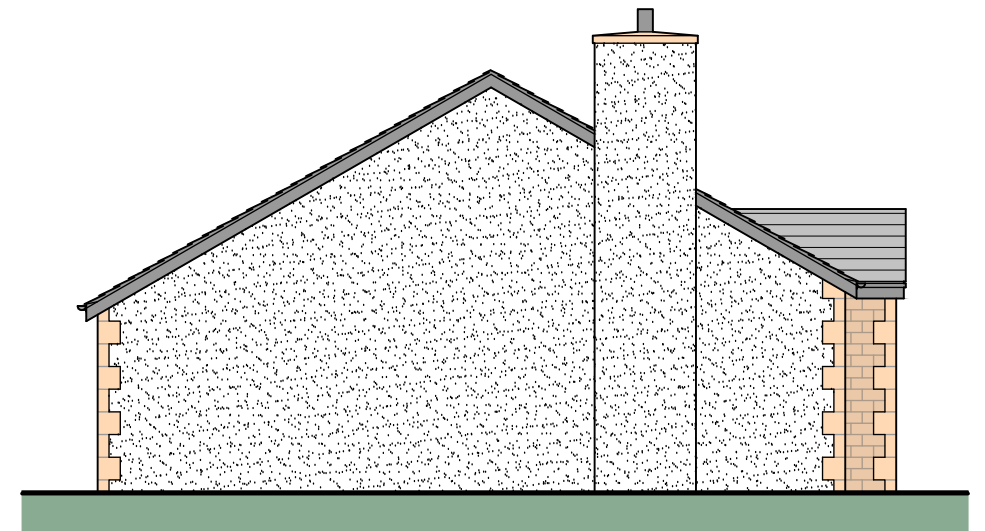

Side Elevation (North)

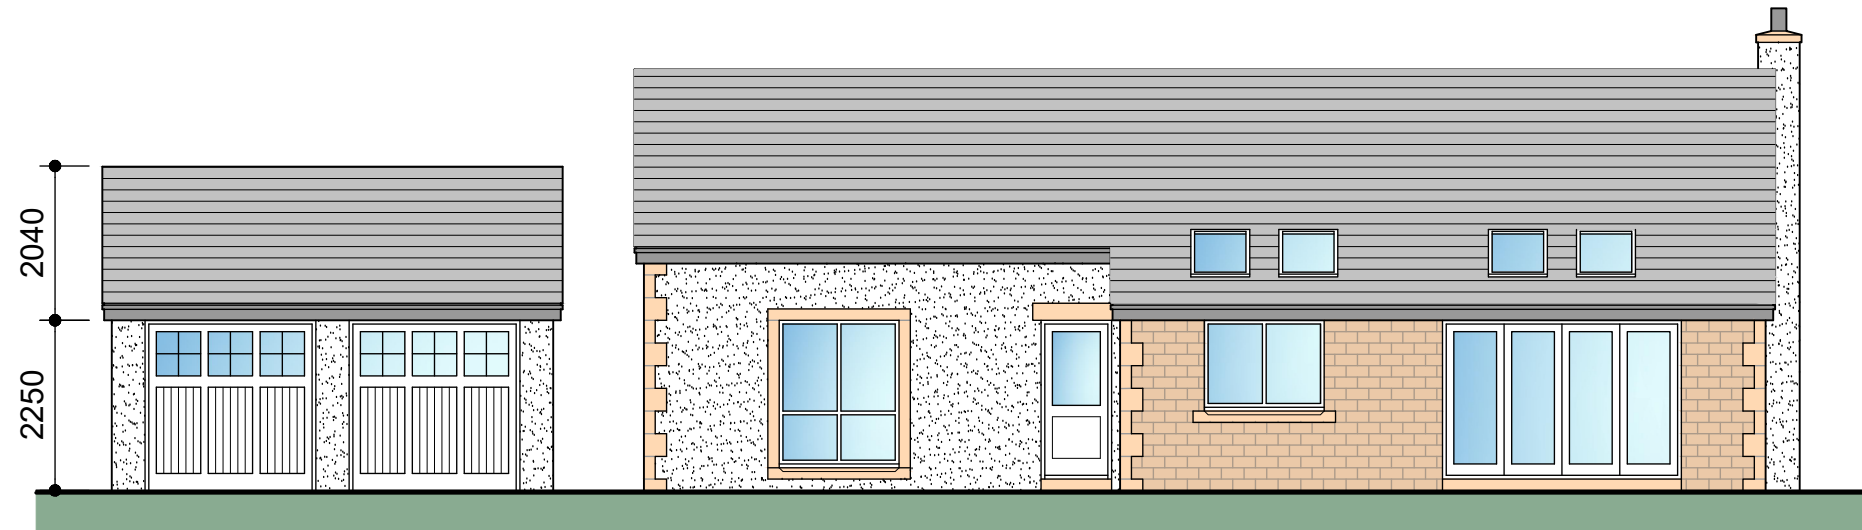

Rear Elevation (East)

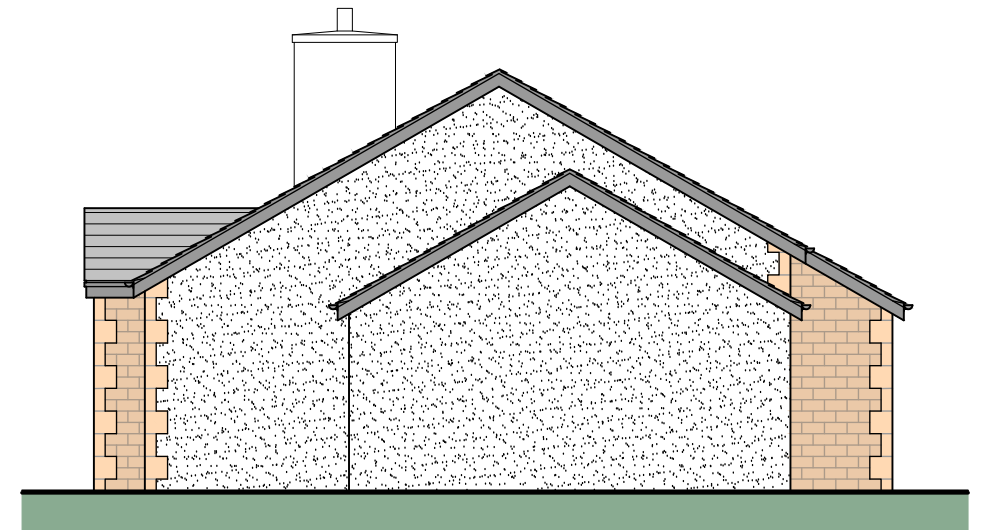

Side Elevation (South)

0 2m 4m 6m  
 1:100@A3 1224-PL08

# Clitheroe Road, Barrow Elevations



The Studio 29 Bent Lane Leyland Preston PR25 4HP  
 Tel 01772 467404 E Mail info@pwlarchitecture.com