

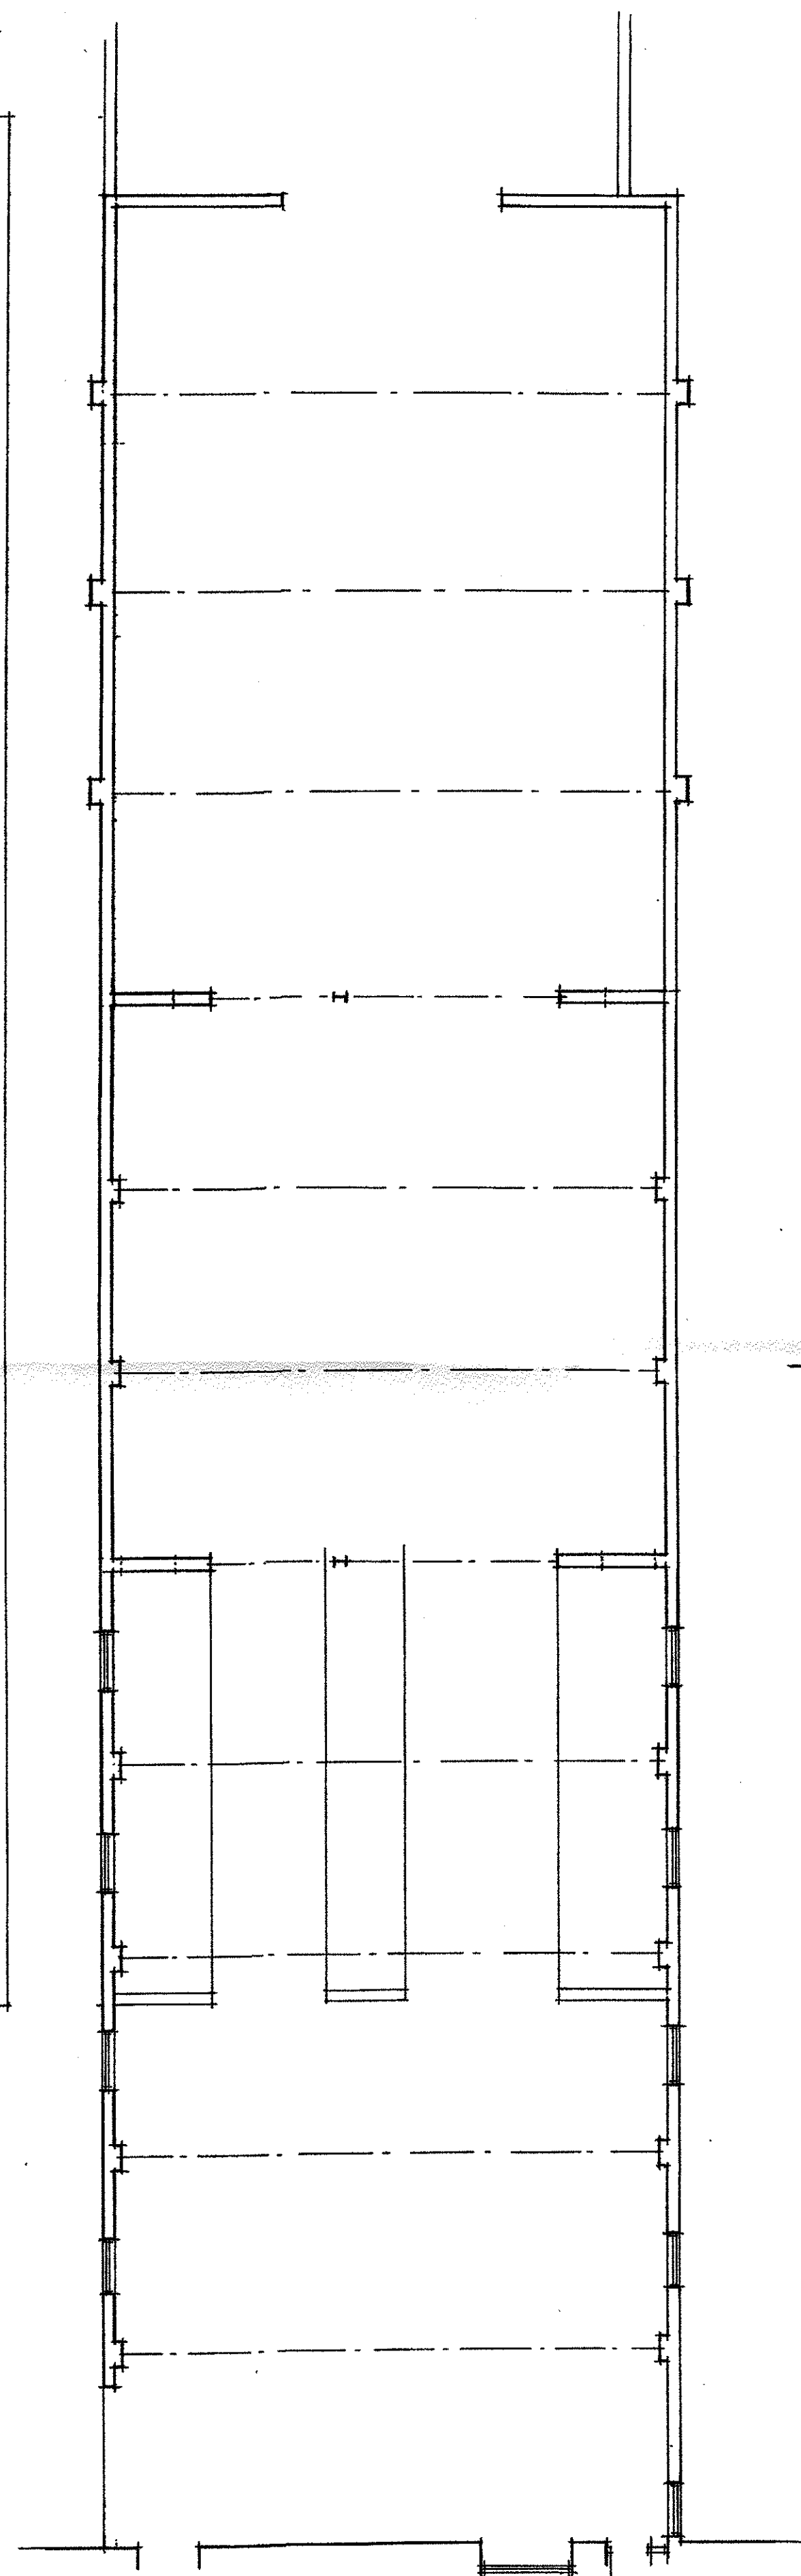



SIDE ELEVATION

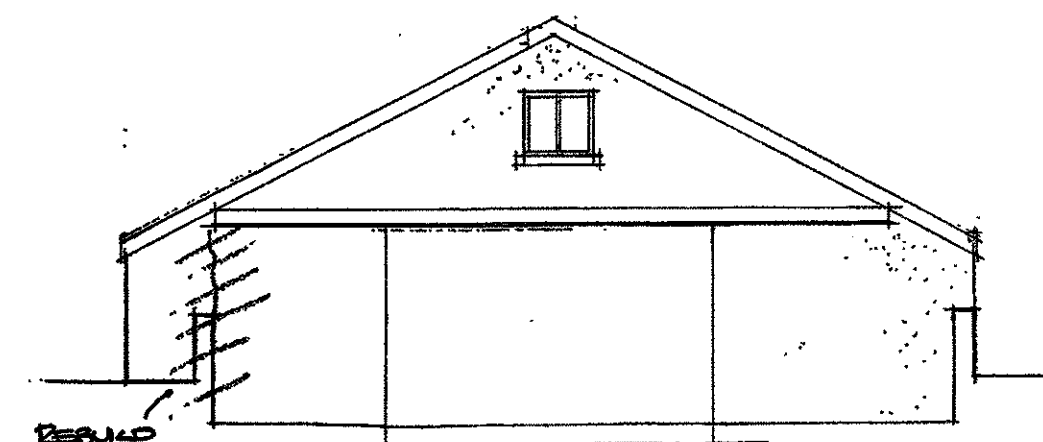

GABLE ELEVATION

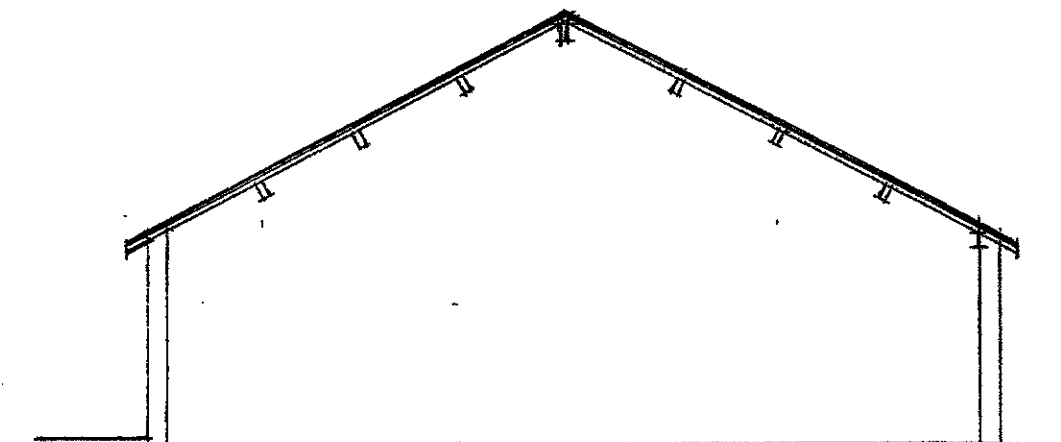

SECTION A-A

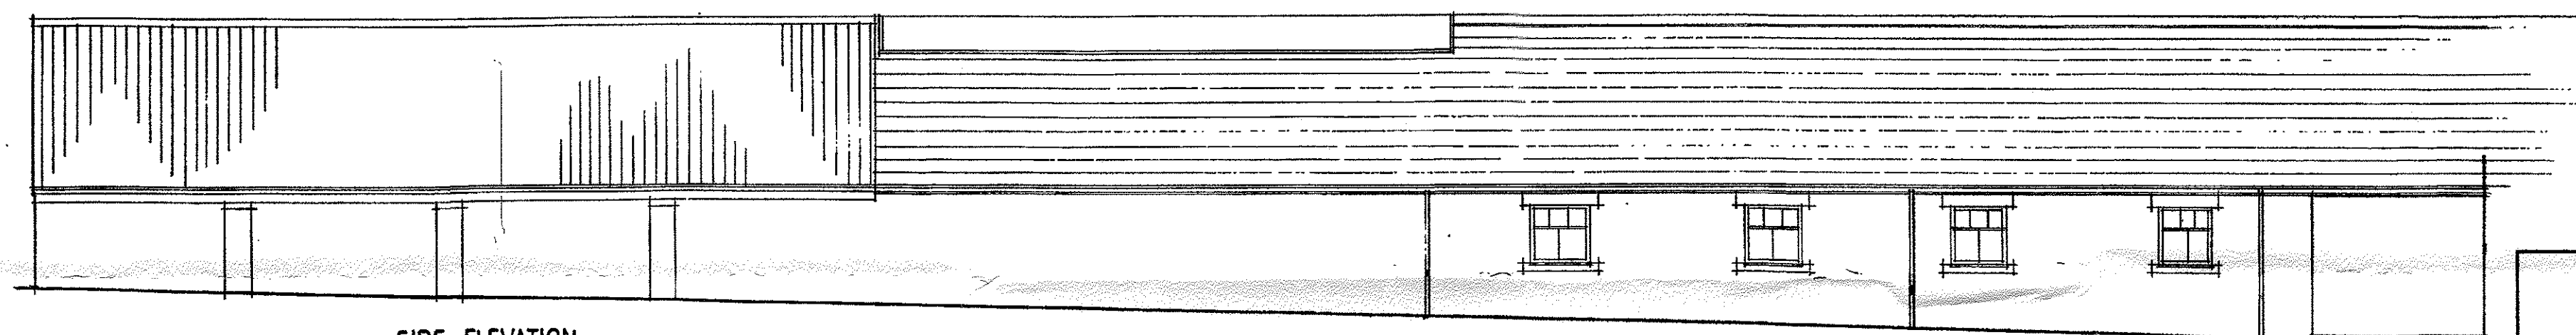

SIDE ELEVATION

320170969P

Client
Mr R TURNER & SONS

Job Title
PROPOSED ALTERATIONS TO BARN AT
SAWLEY OLD GRANGE FARM
SAWLEY

Drawing Title
EXISTING PLAN & ELEVATIONS

Scale	Date	Drawn
1:100	Jun 02	LKR

Sunderland Peacock & Associates
Chartered Architects
Stanley House, Lowergate,
Clietheroe, Lancashire BB7 1AD.
Tel: 01200 423178 Fax: 01200 427328
E-mail: spanda@x-stream.co.uk
www.sp-a.com

5417 - 1