
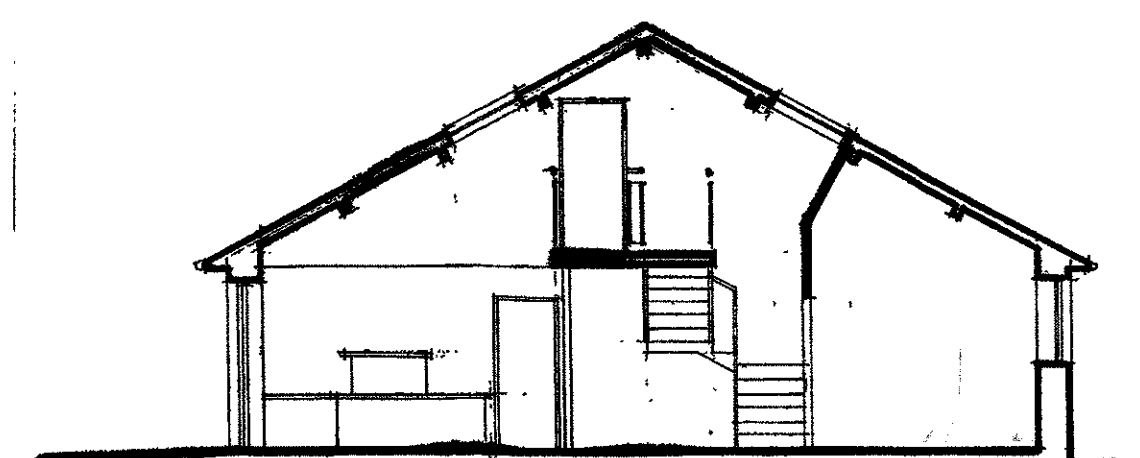
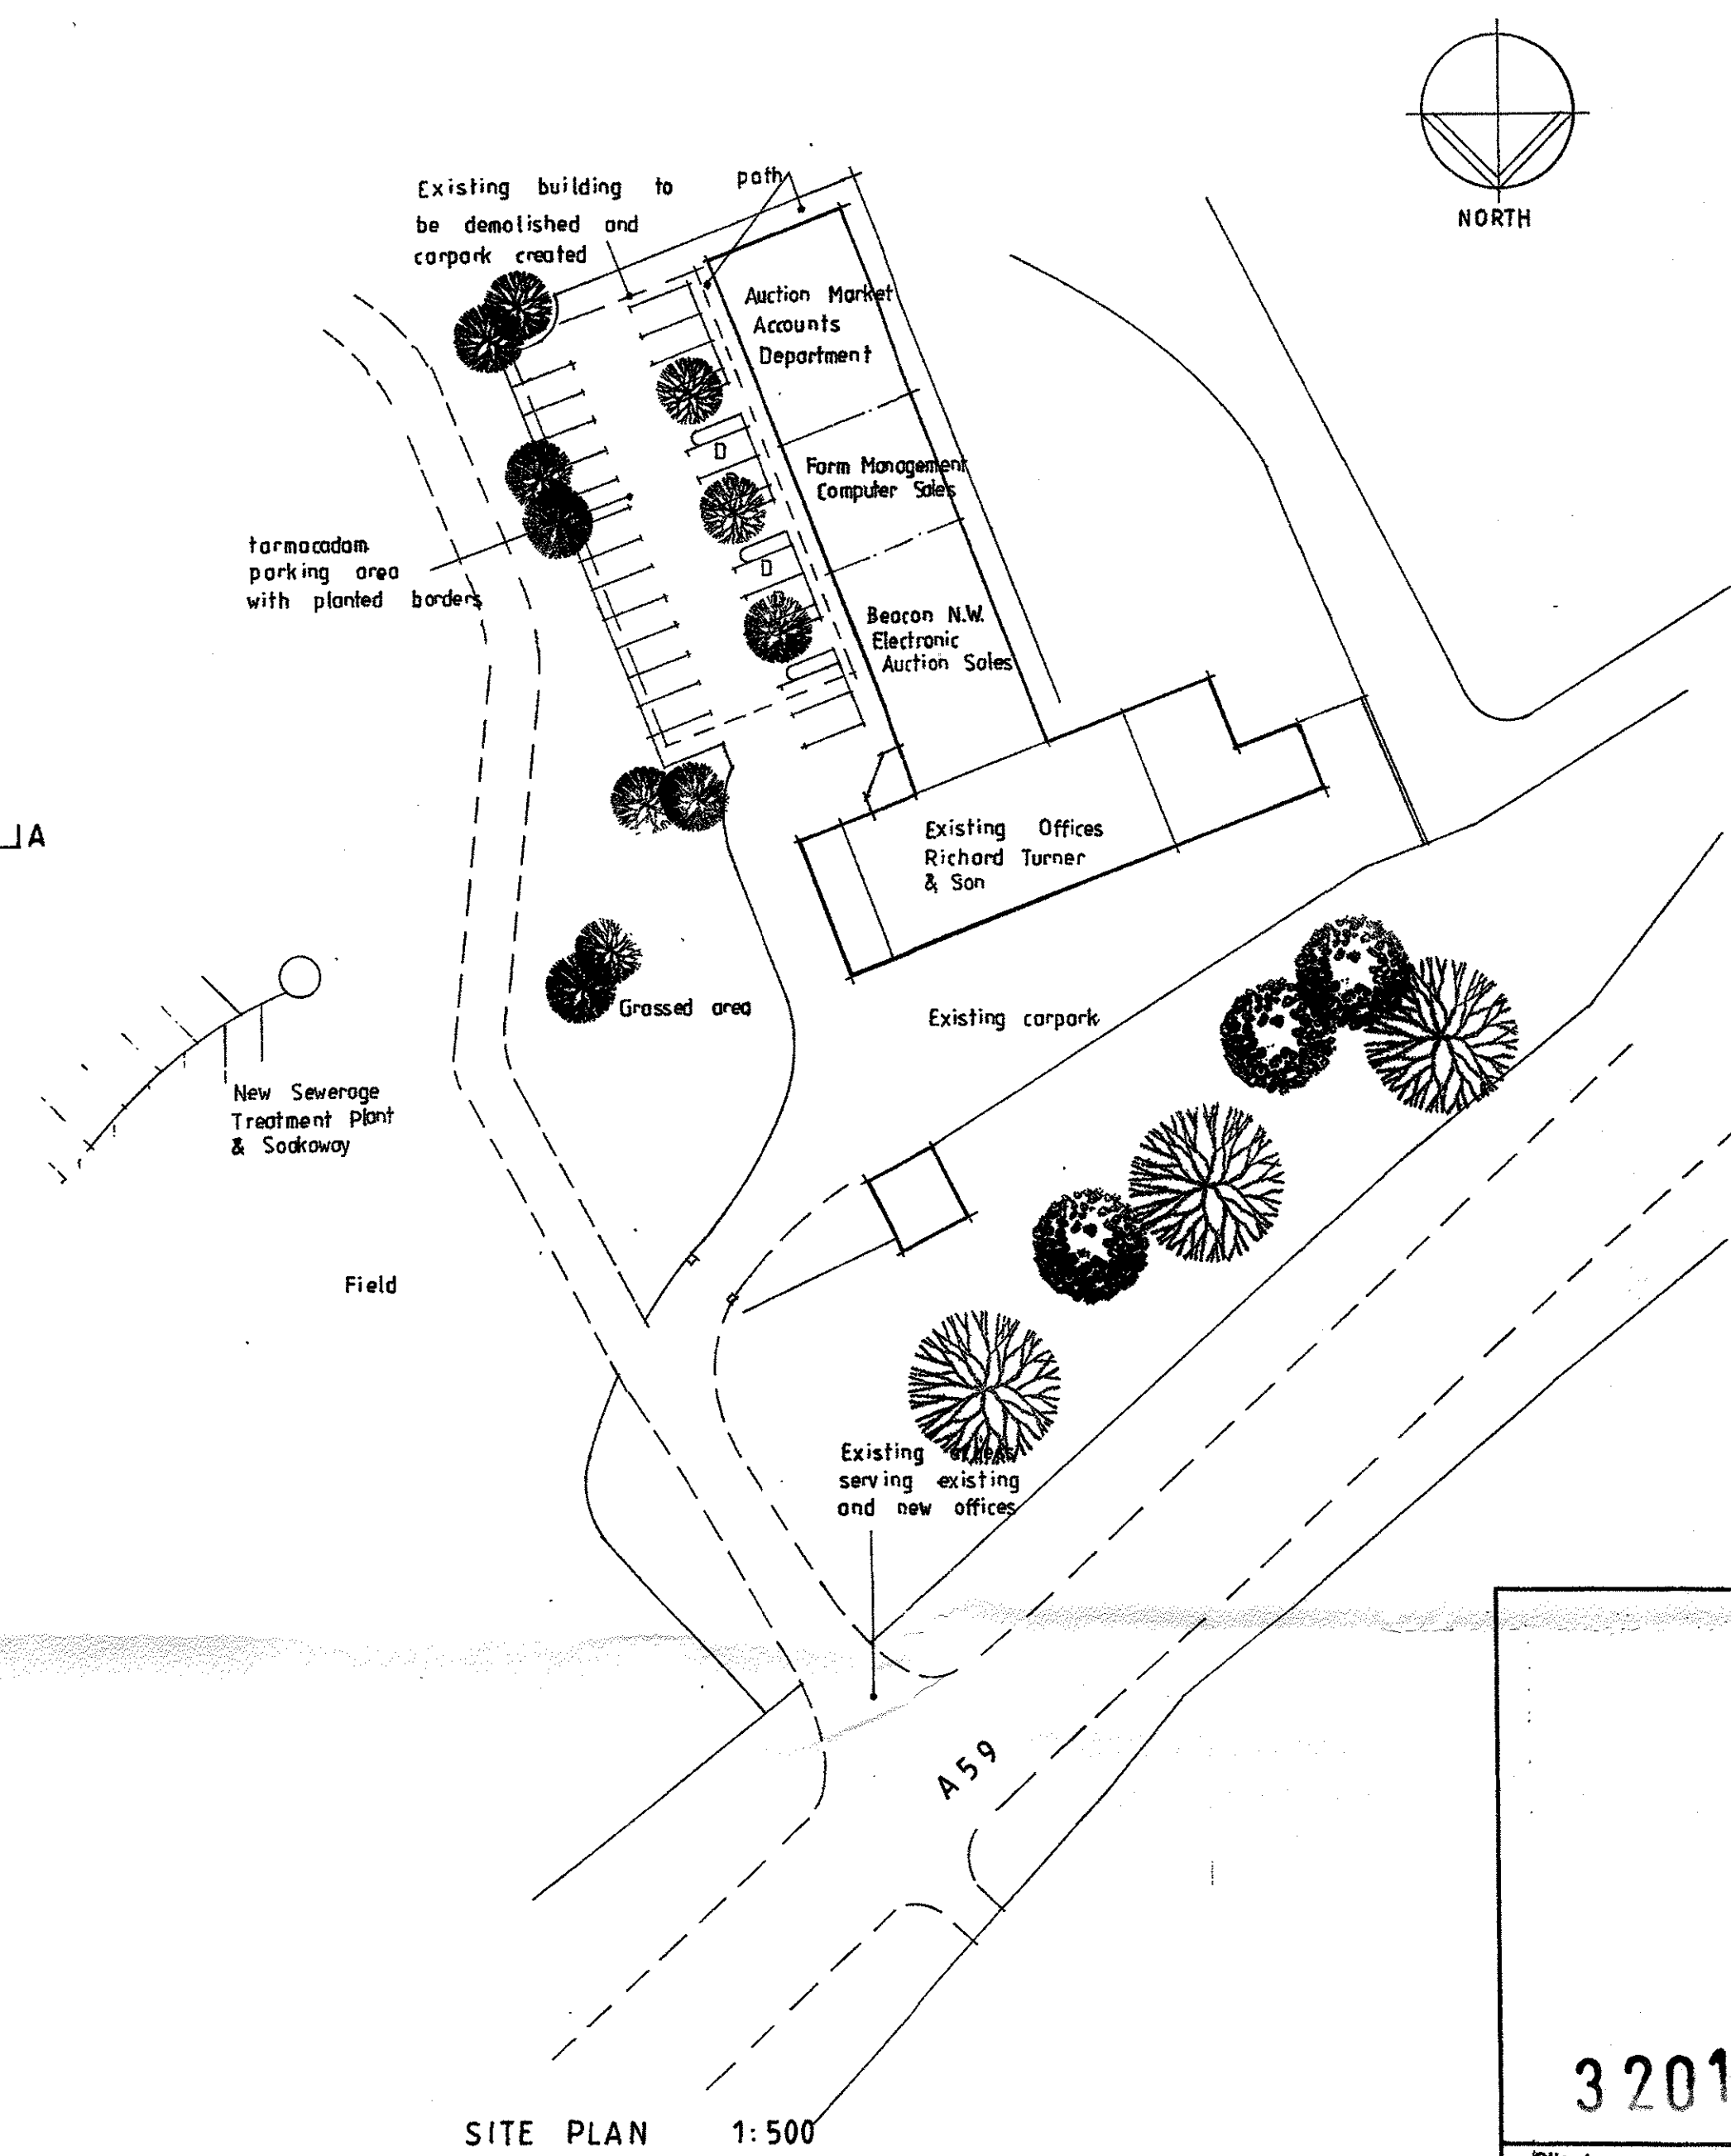
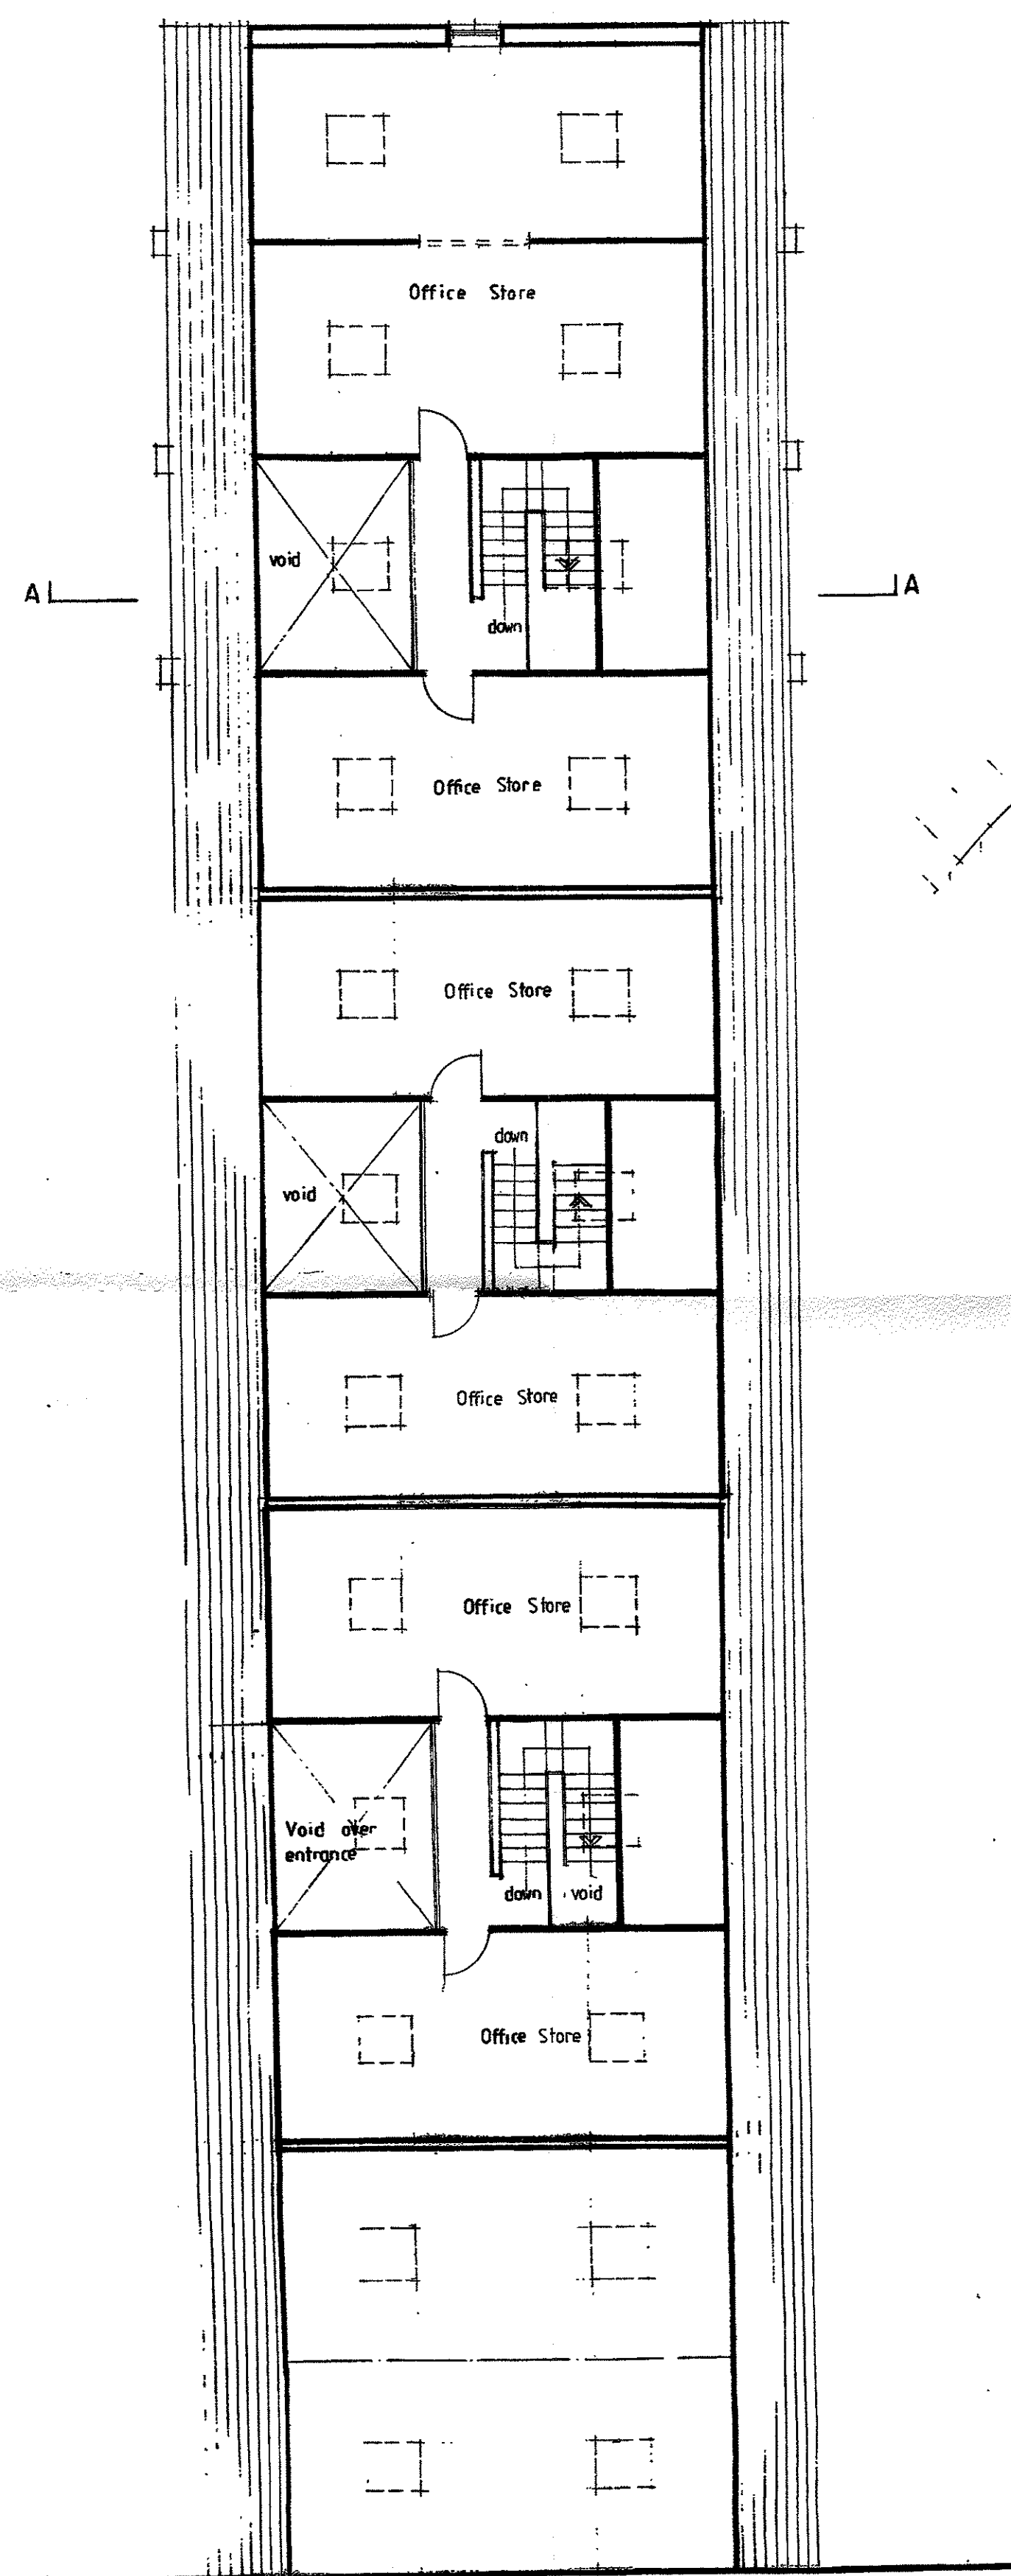


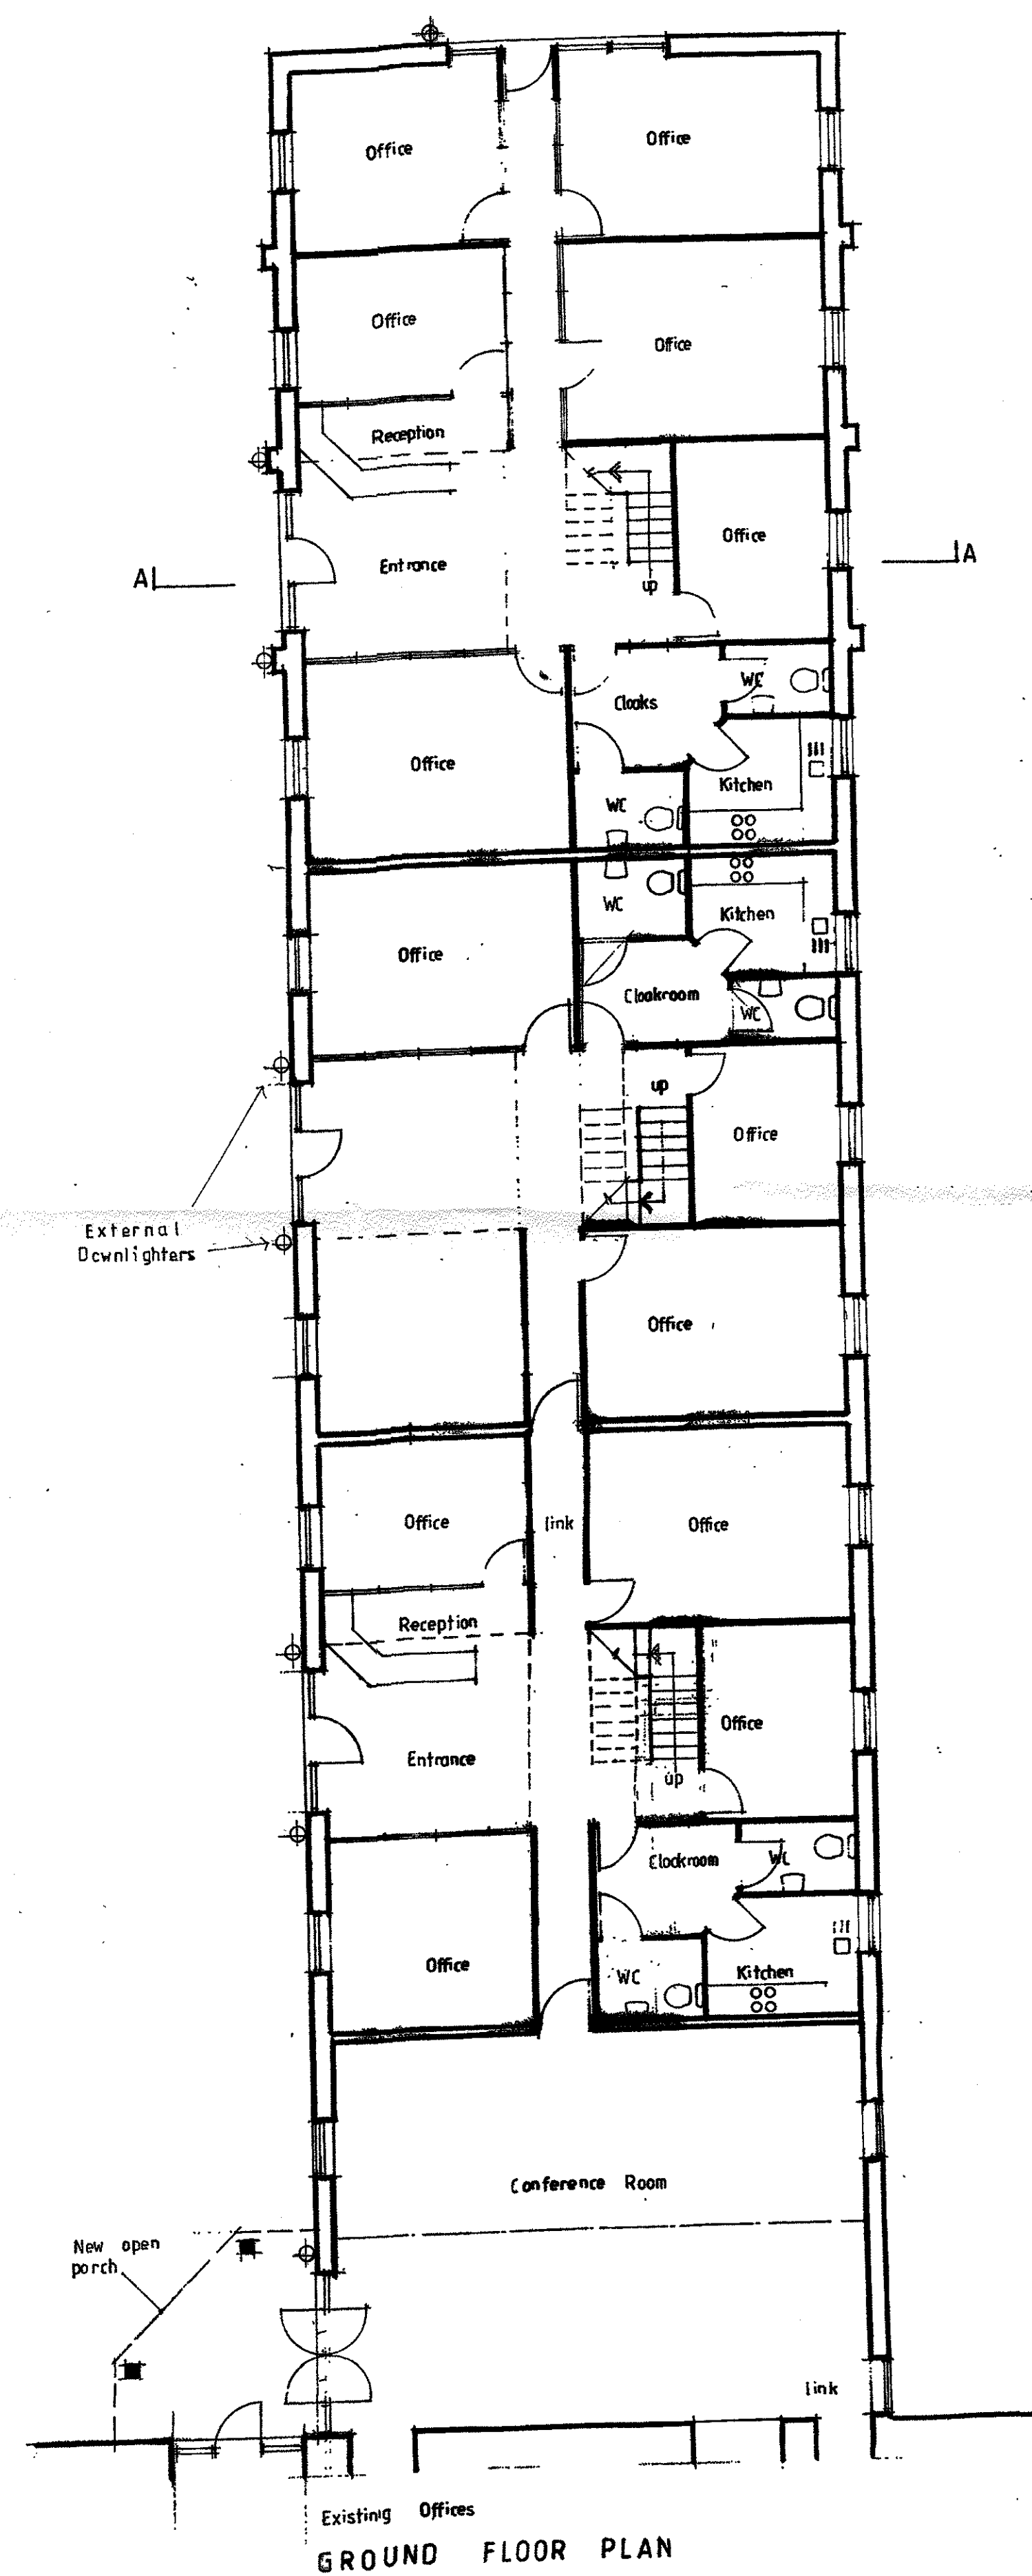

320170969P

Client	
--------	--

RICHARD TURNER & SON

Job Title	
-----------	--

PROPOSED ALTERATIONS TO
BARN AT OLD SAWLEY GRANGE
SAWLEY

Drawing Title

PROPOSED PLANS AND SECTION

Scale 1:100 / 1:500	Date AUG. 2002	Drawn SGH
------------------------	-------------------	--------------



5417 - 2