


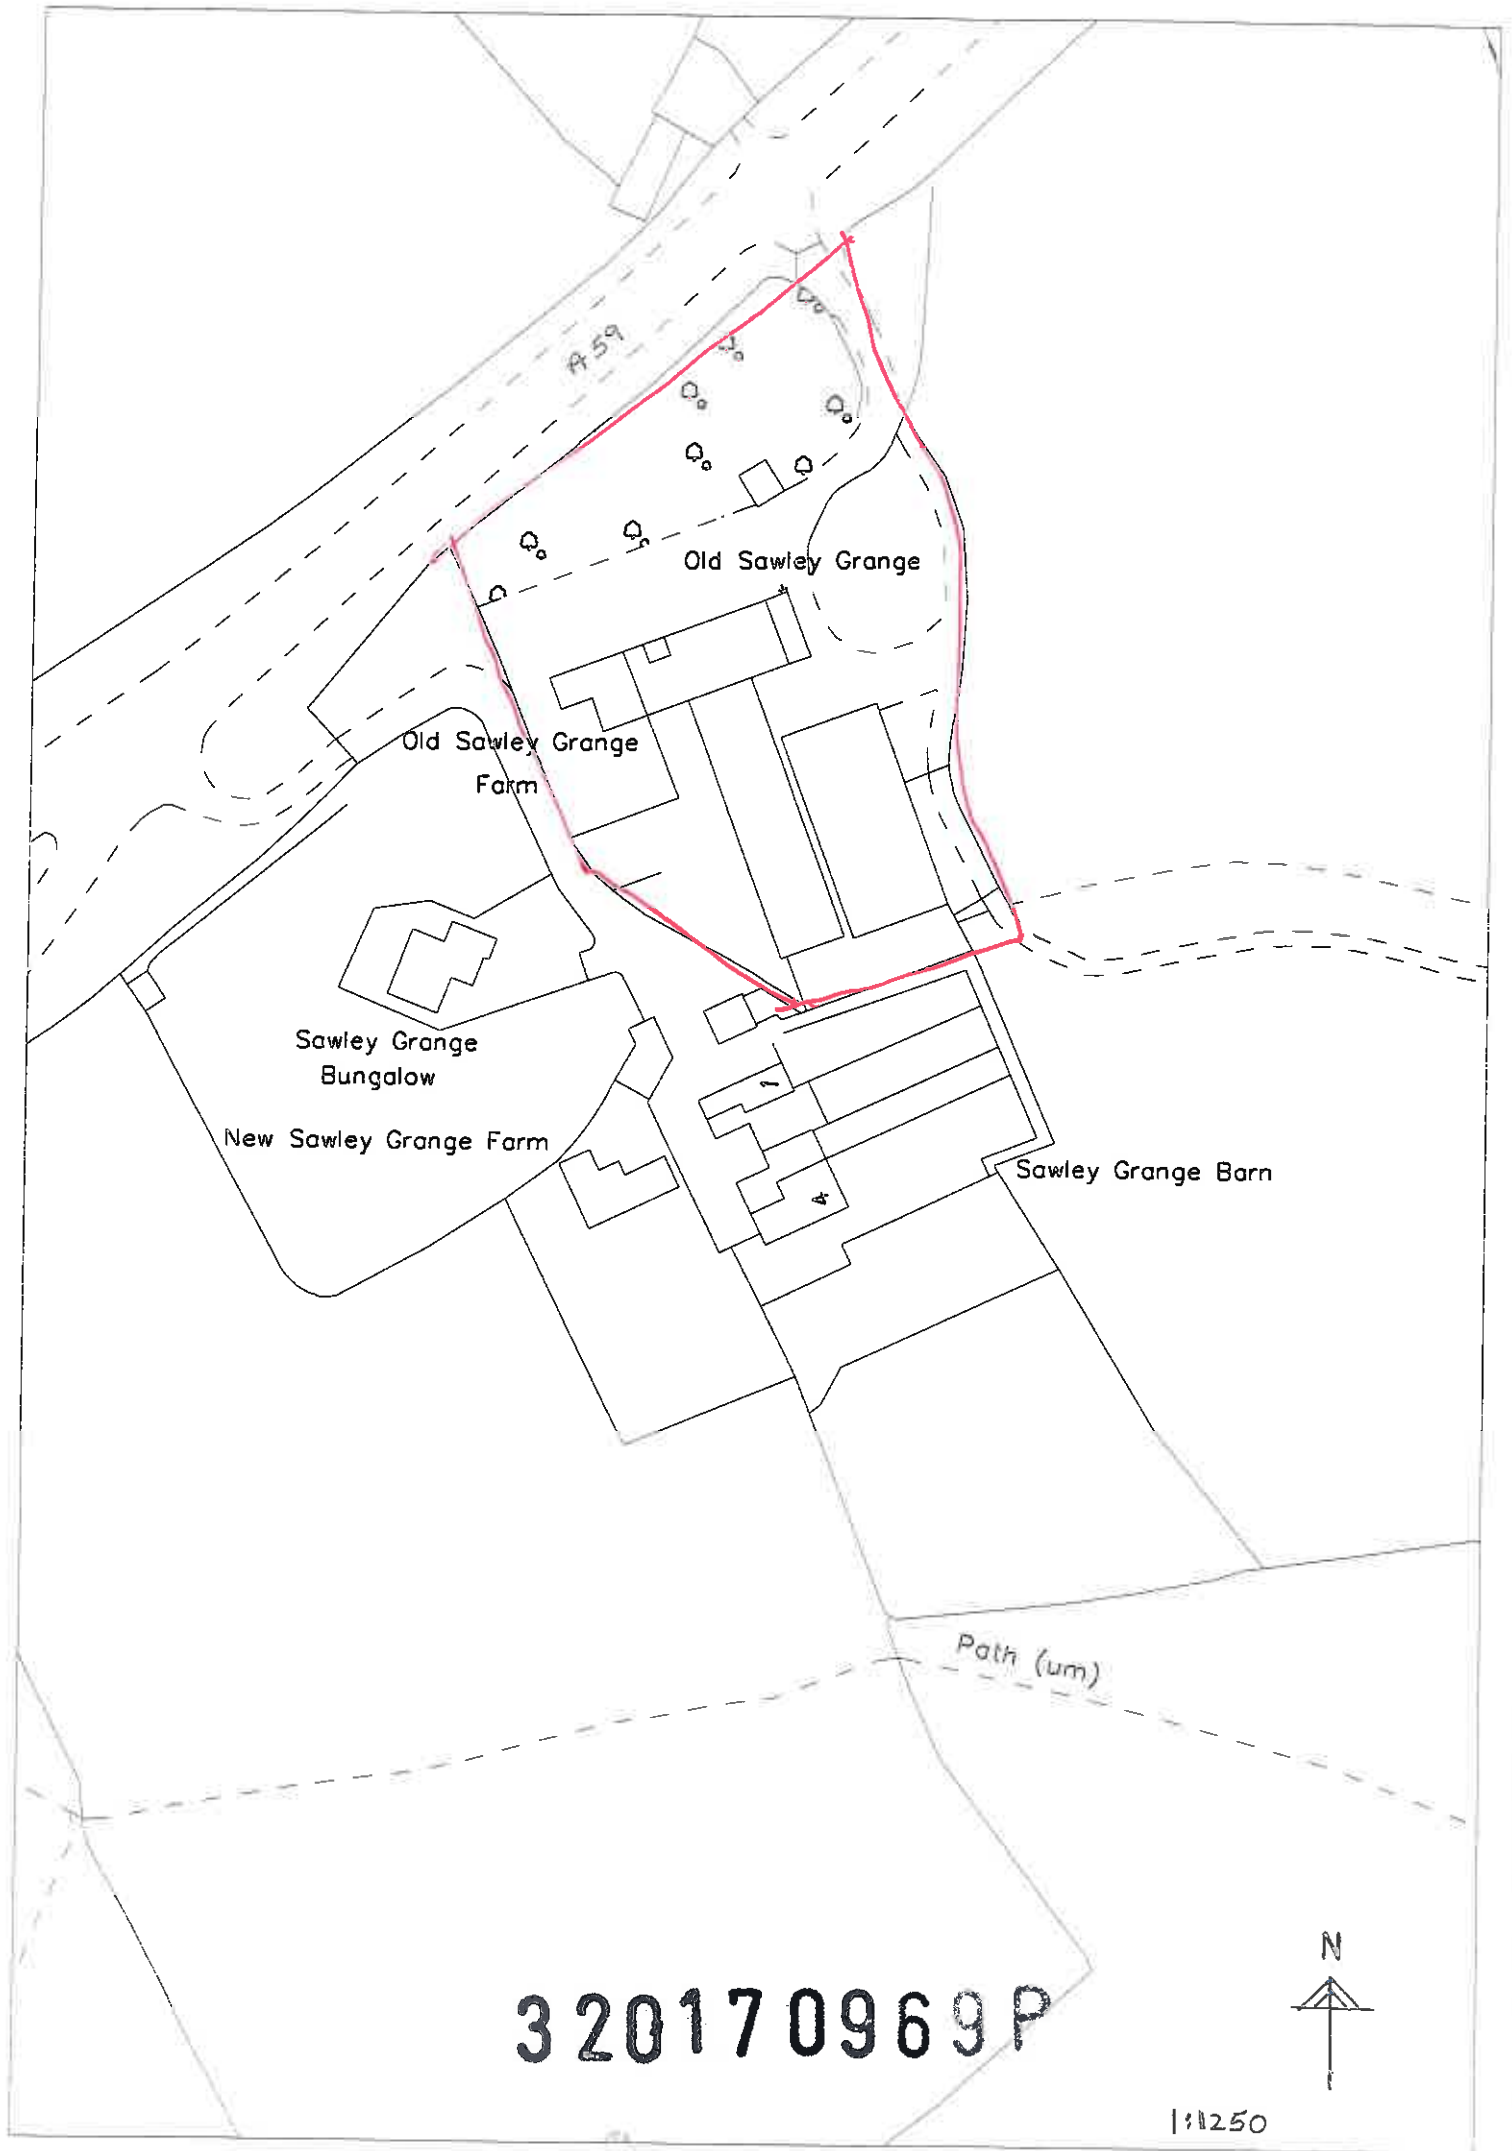


320170969P



1:1250

The improvement to the A59 was carried out prior to occupation of our offices here at Sawley. Attached is the Singleton Clamp & Partners plan which is stamped as 'Granted with Conditions' 4 September 1998 by Ribble Valley Borough Council. The current access is as detailed on this plan and has been for over 15 years. I hope this is of help.

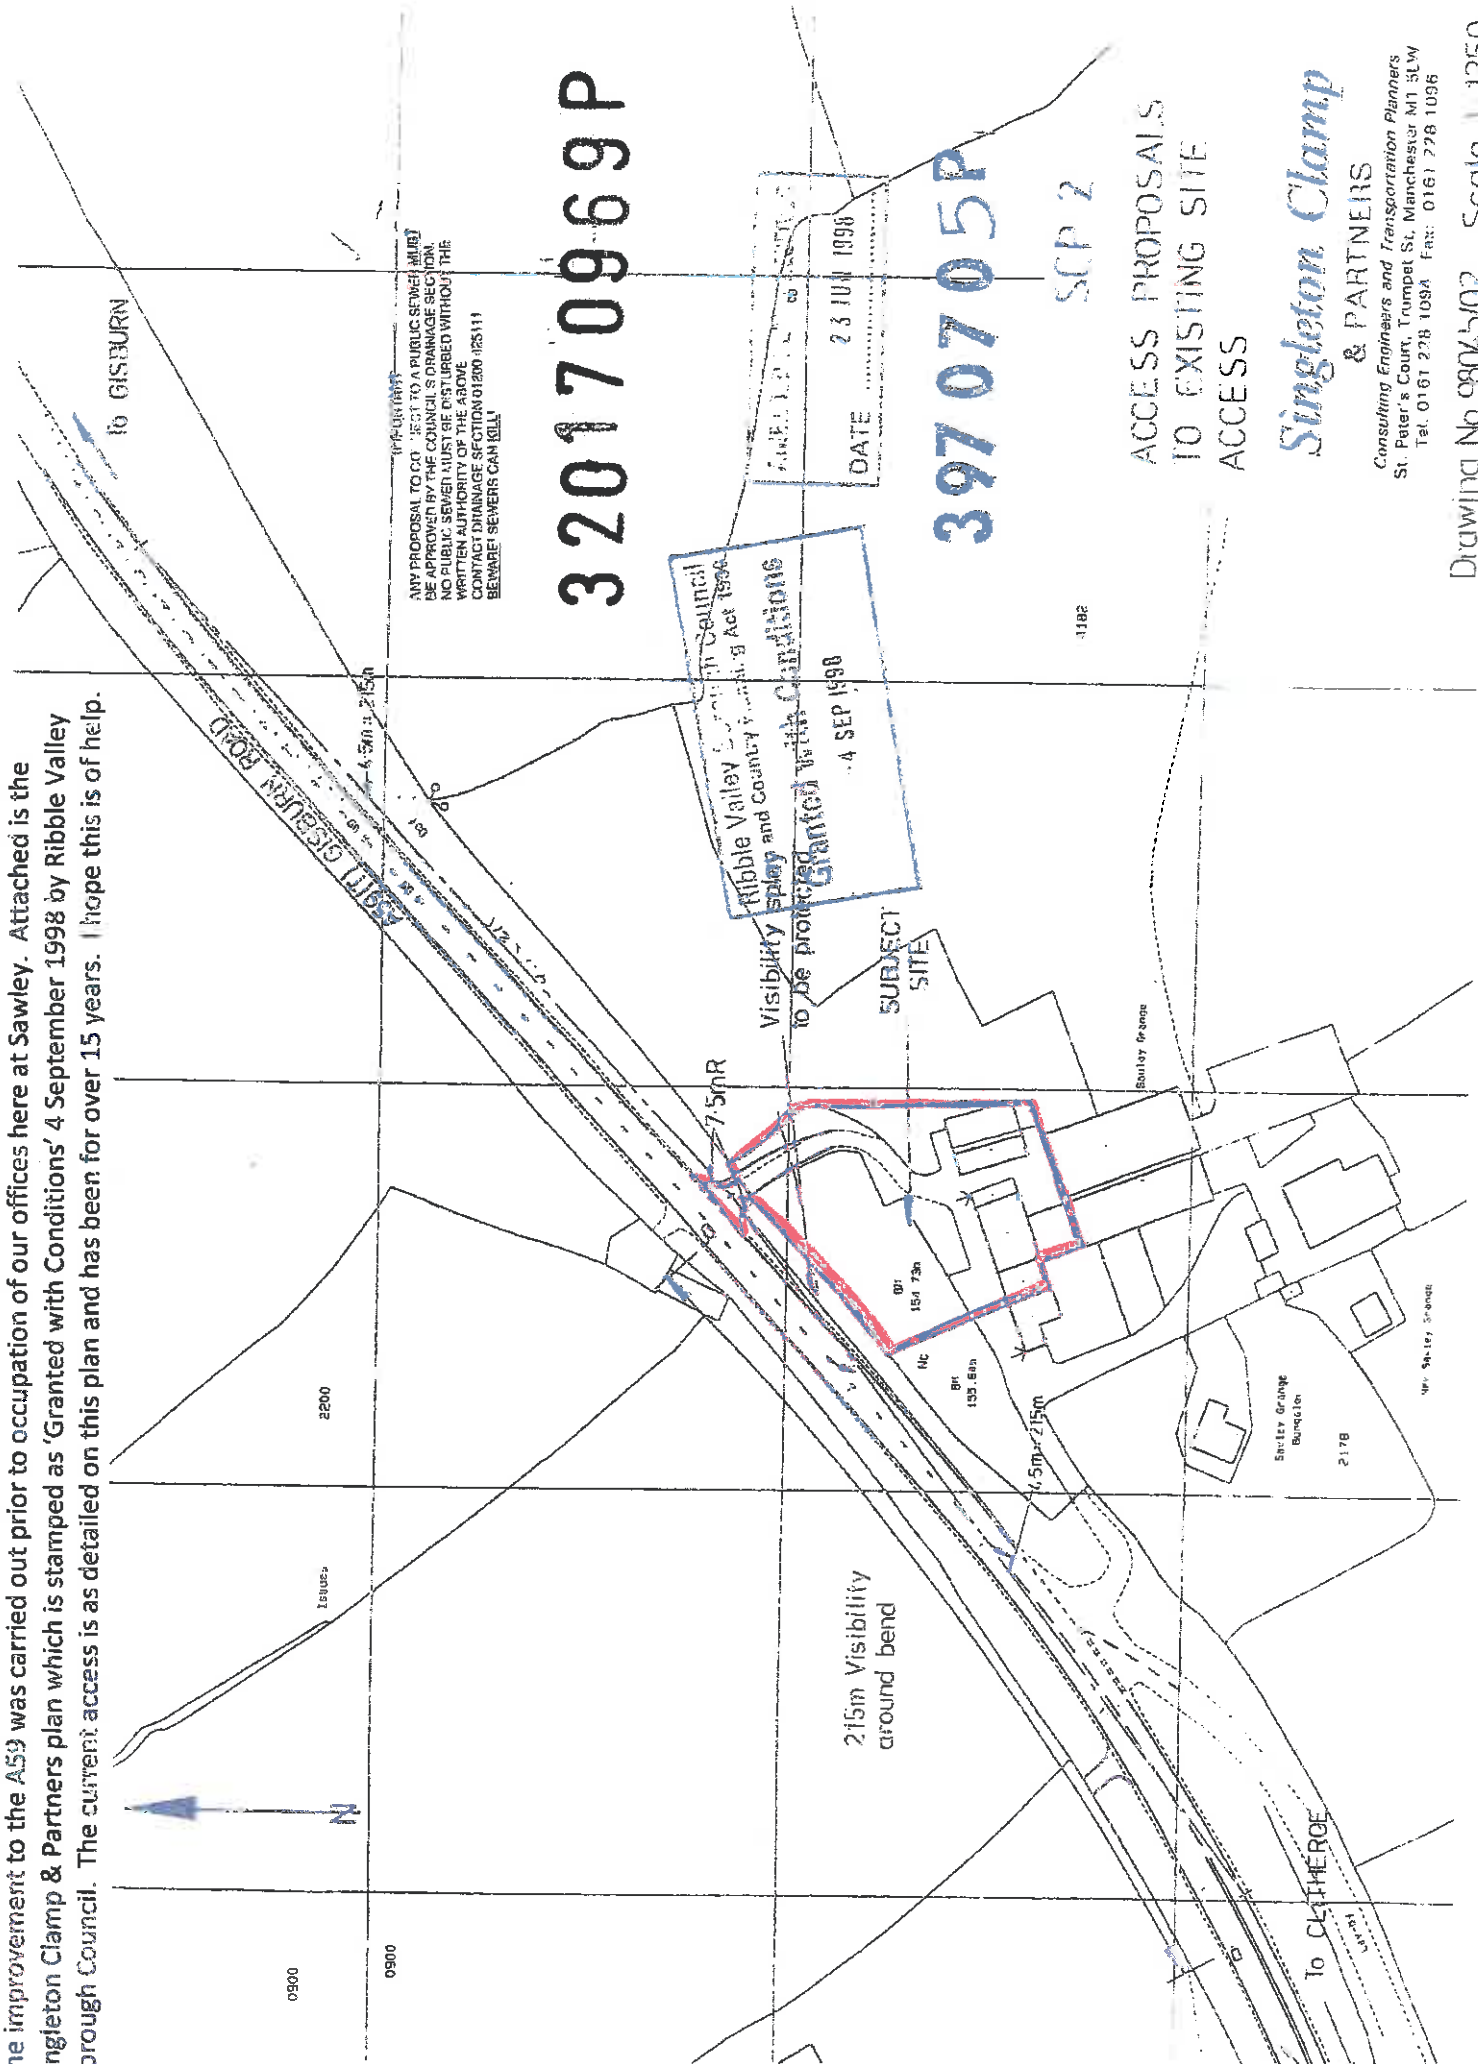

ANY PROPOSAL TO CUT, JEST TO A PUBLIC SEWER (MIB) BE APPROVED BY THE COUNCIL'S DRAINAGE SECTION. NO PUBLIC SEWER MUST BE DISTURBED WITHOUT THE WRITTEN AUTHORITY OF THE ABOVE. CONTACT DRAINAGE SECTION 01200 425111. BEWARE! SEWERS CAN KILL!

Ribble Valley Council
Granted with Conditions
4 SEP 1998
Visibility to be protected

320170969P

DATE 23 JUN 1998

SCP 2

ACCESS PROPOSALS
TO EXISTING SITE
ACCESS

Singleton Clamp

& PARTNERS

Consulting Engineers and Transportation Planners
St. Peter's Court, Trumpet St, Manchester M1 3LW
Tel: 0161 278 1094 Fax: 0161 278 1096

Drawing No 98045102 Scale 1:1250