

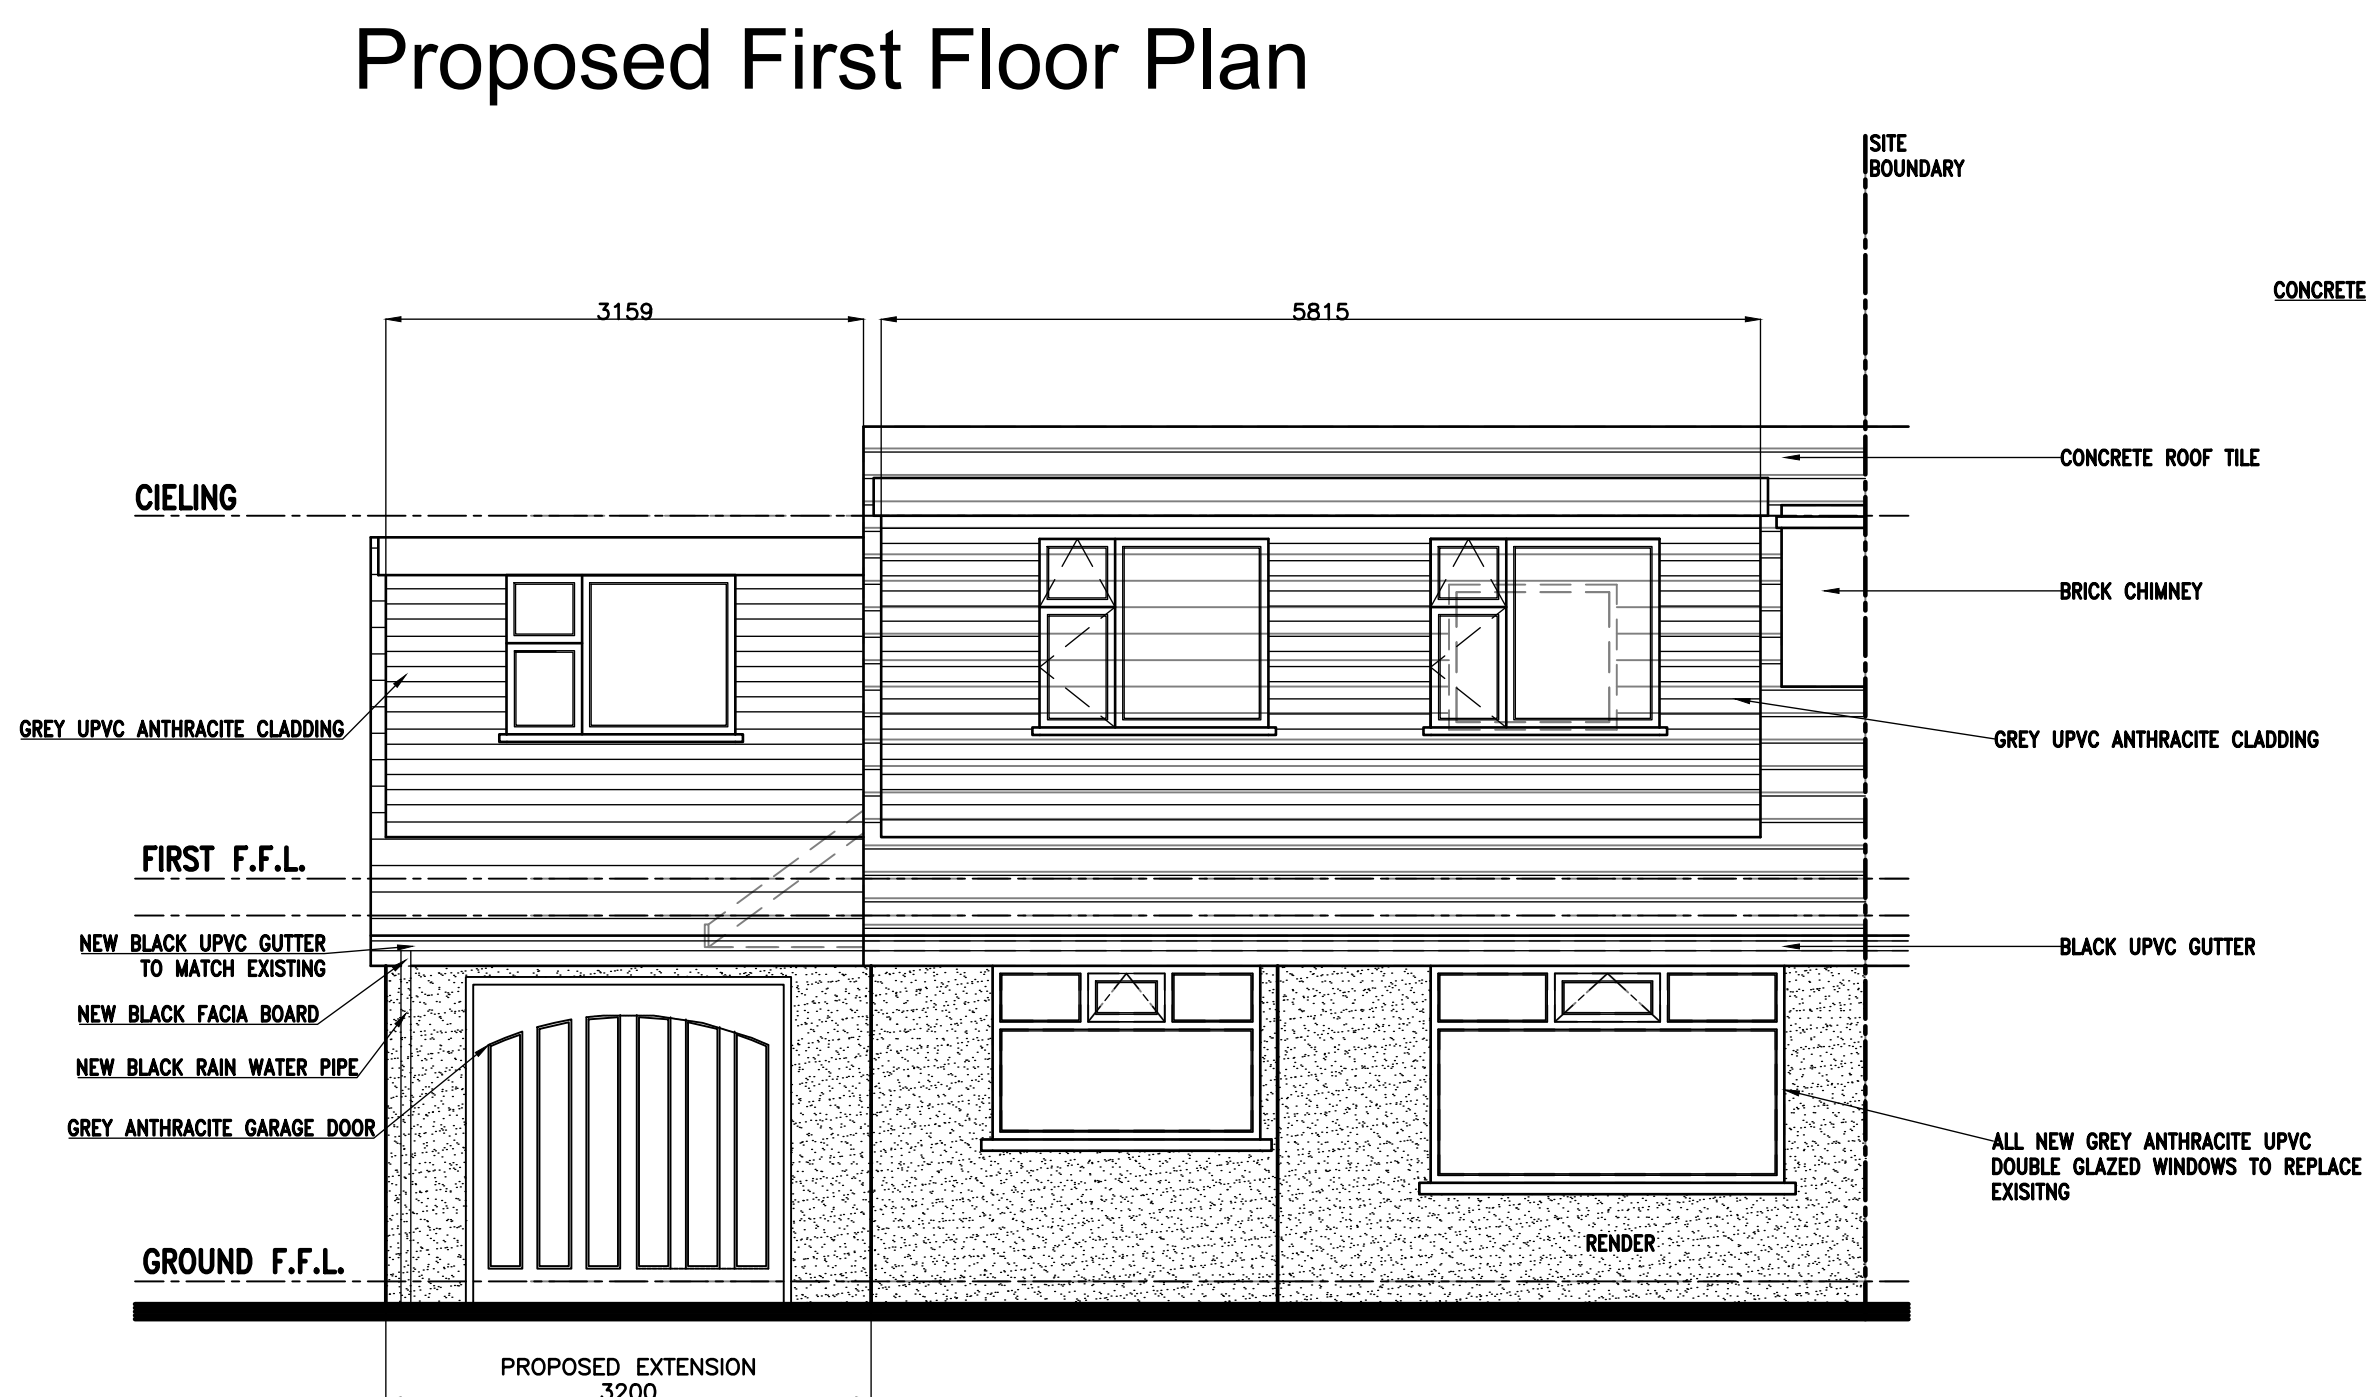
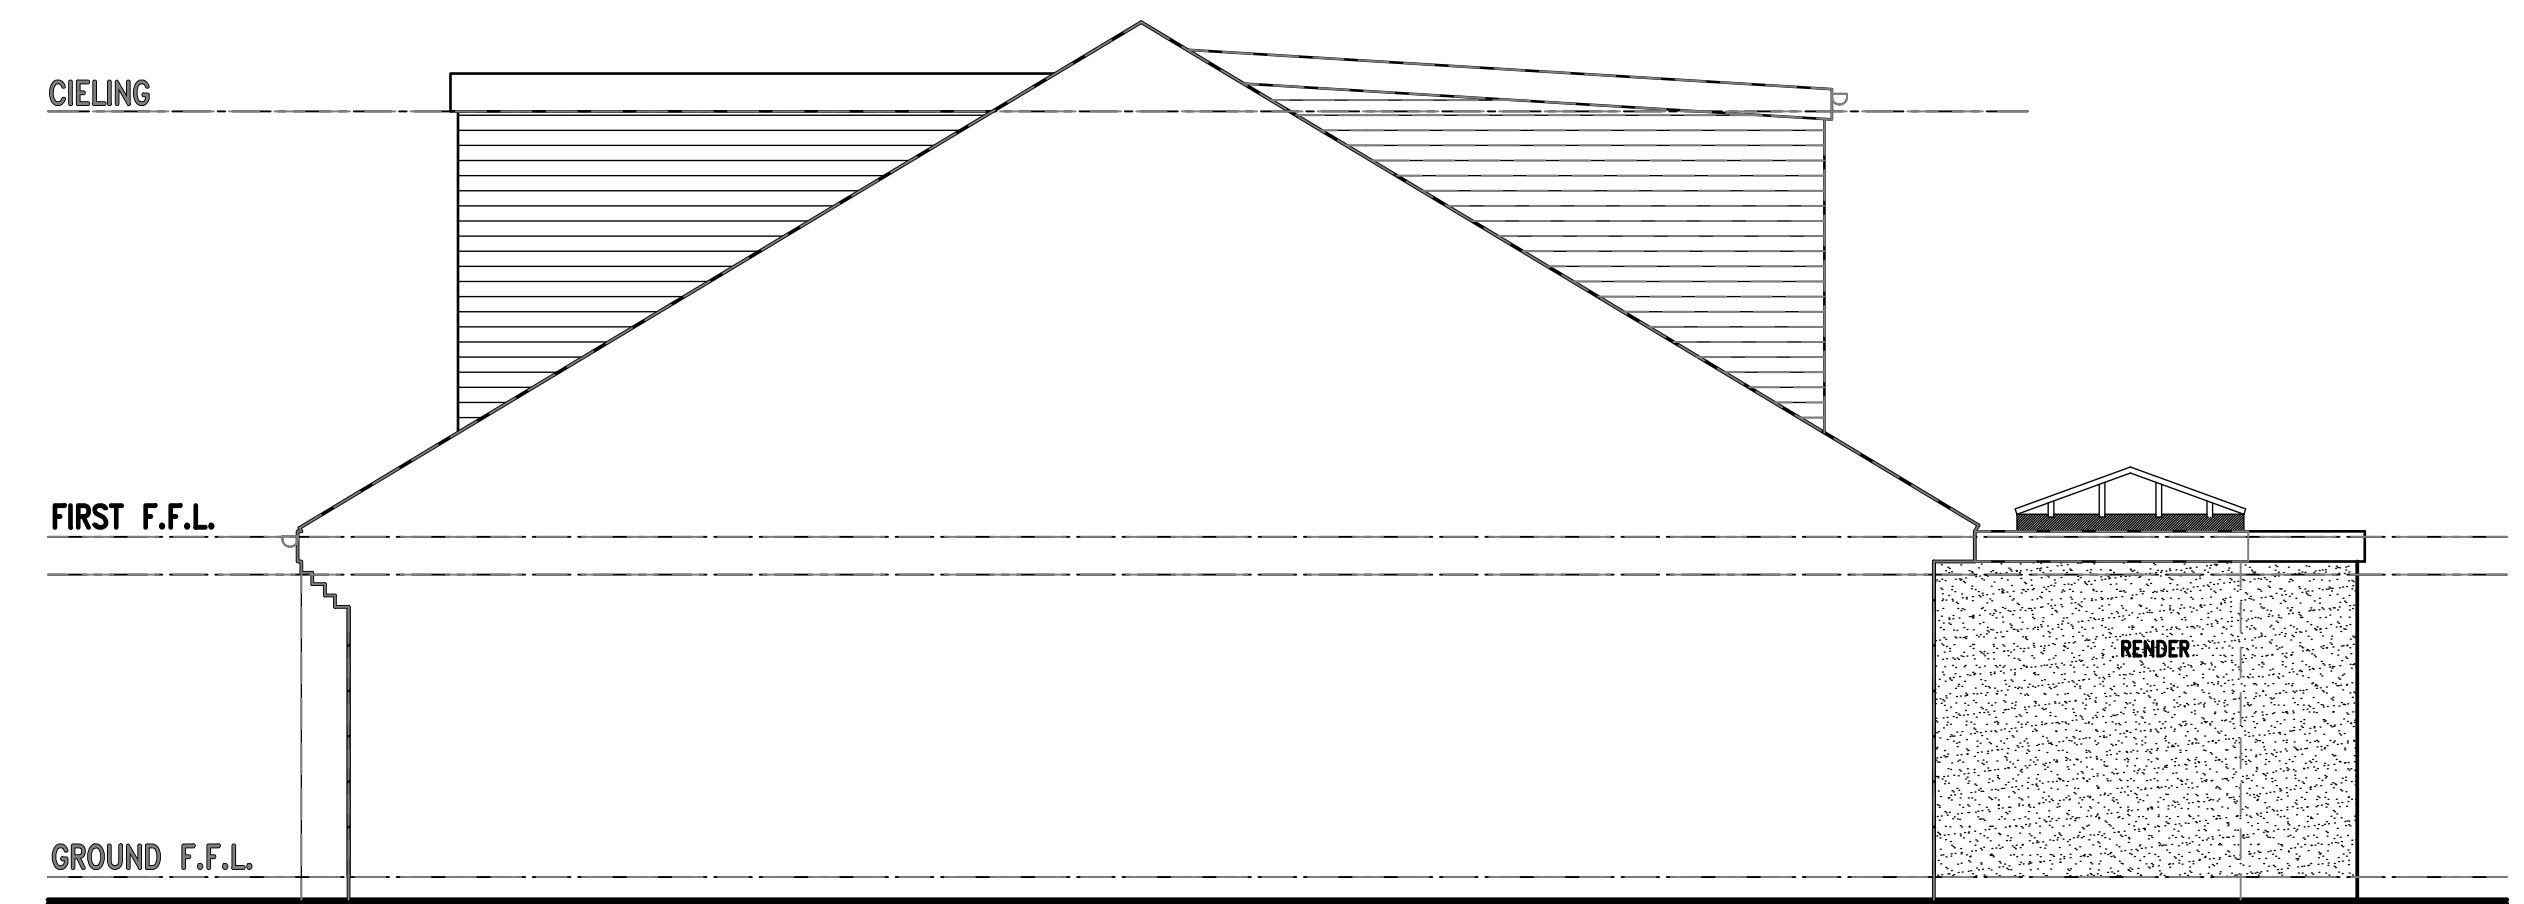


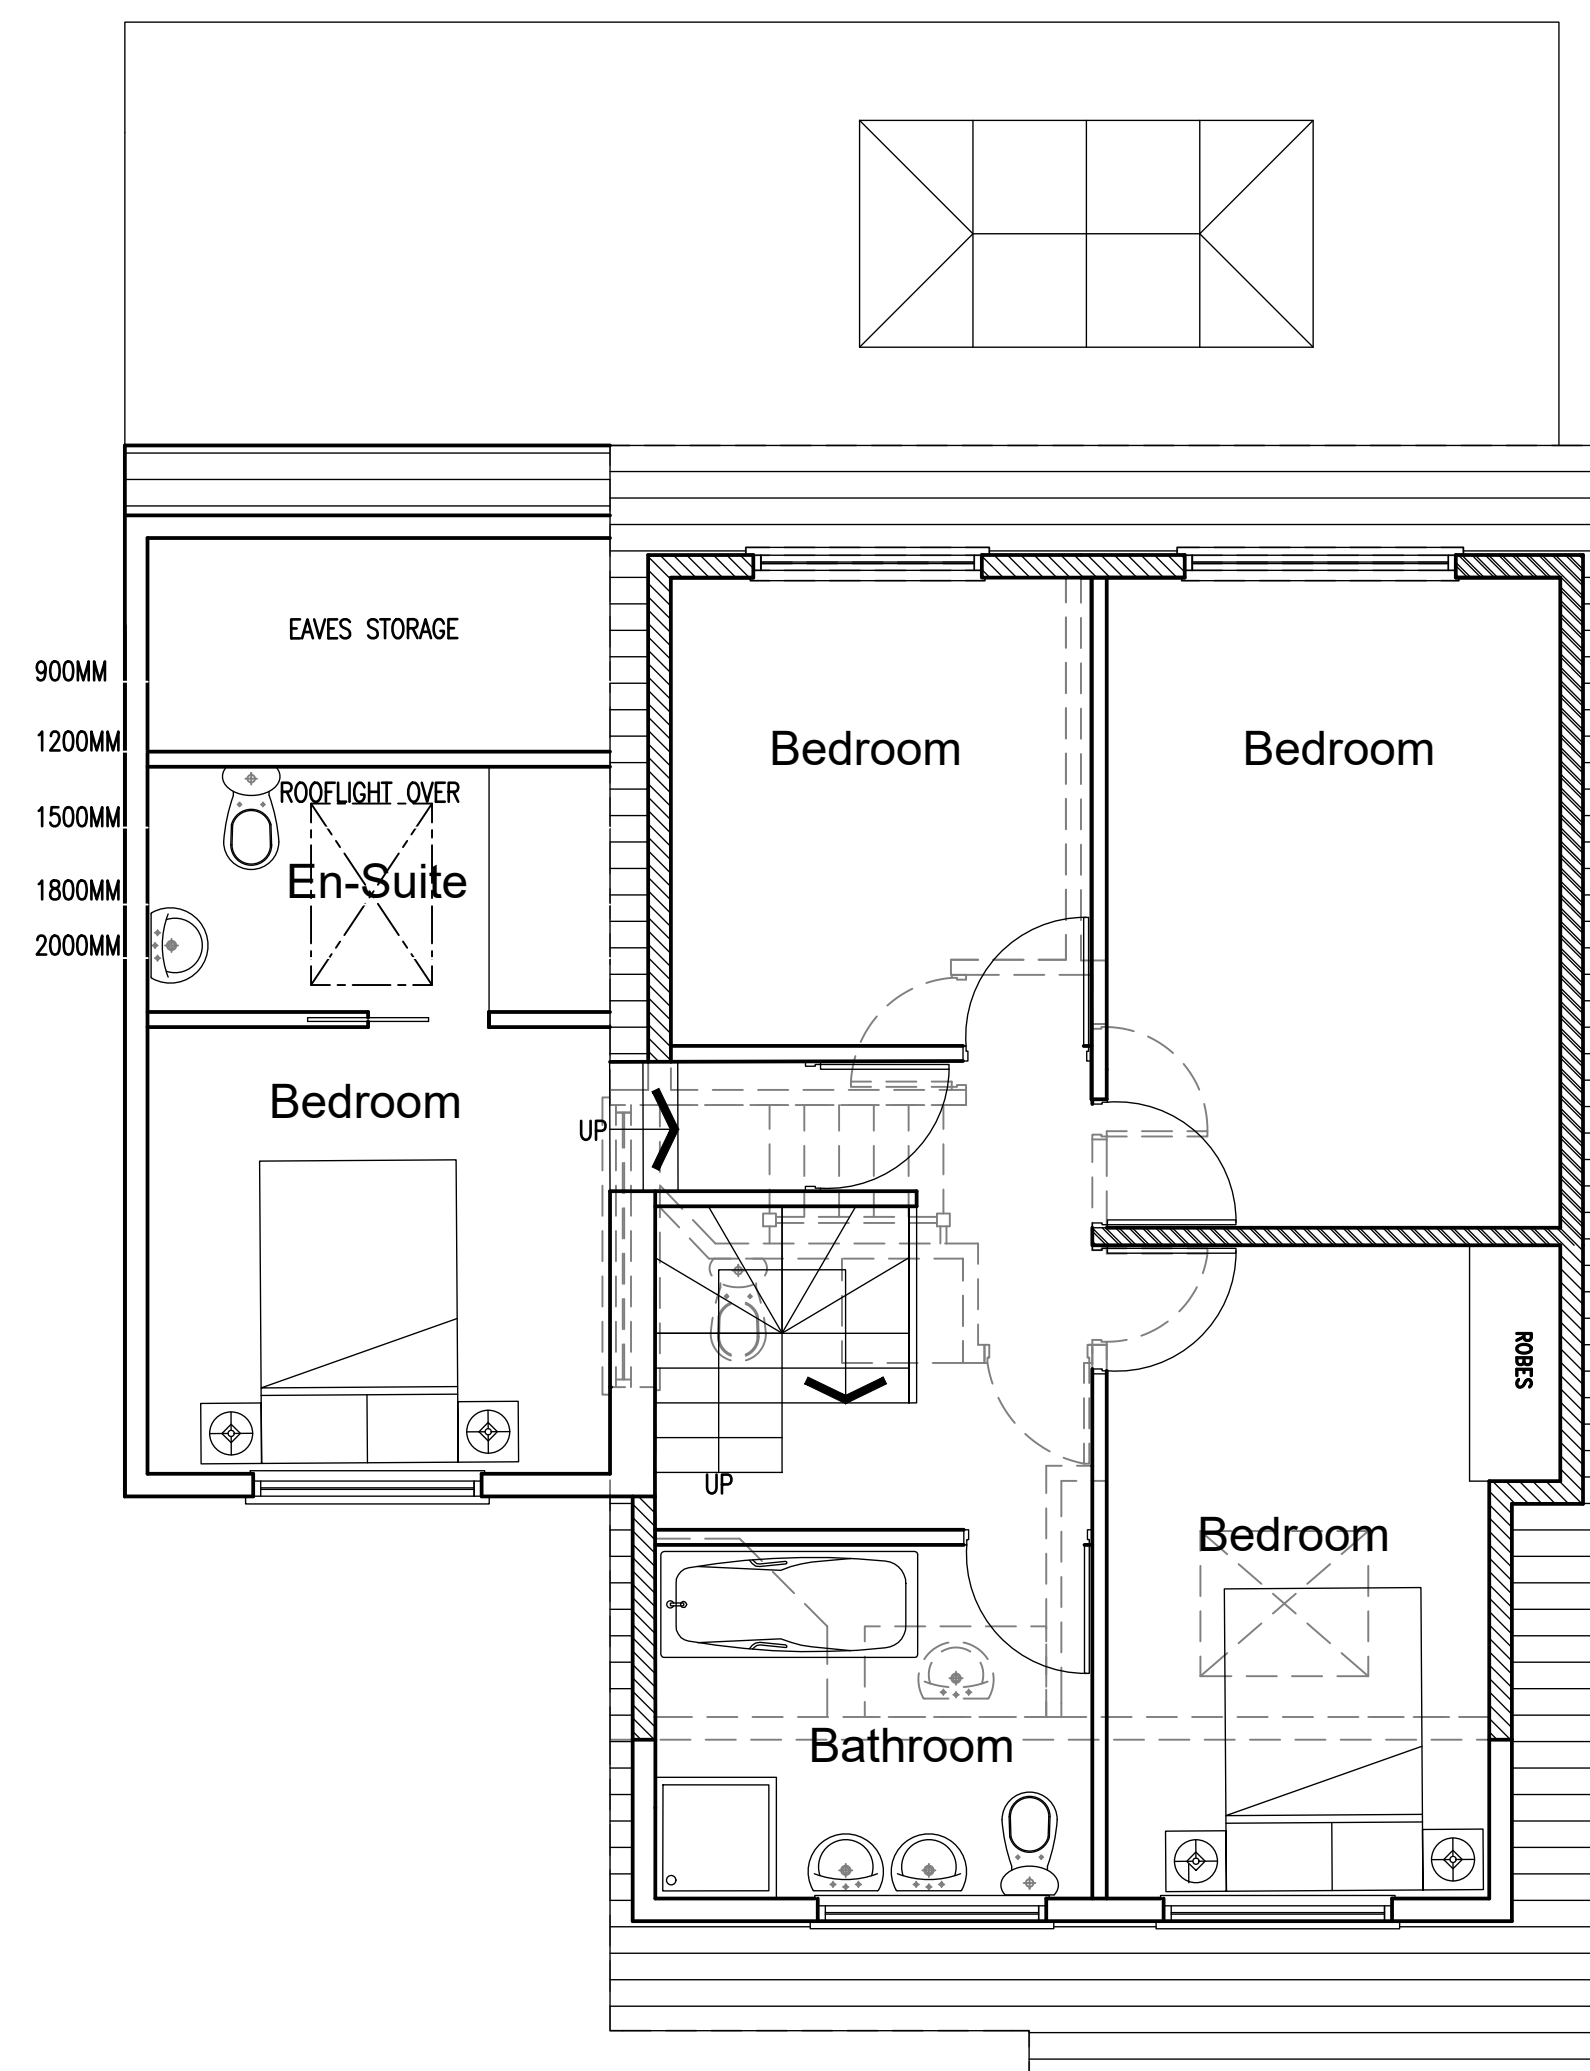

A	Amendment to suit highways requirements	J.L.	21.11
---	---	------	-------

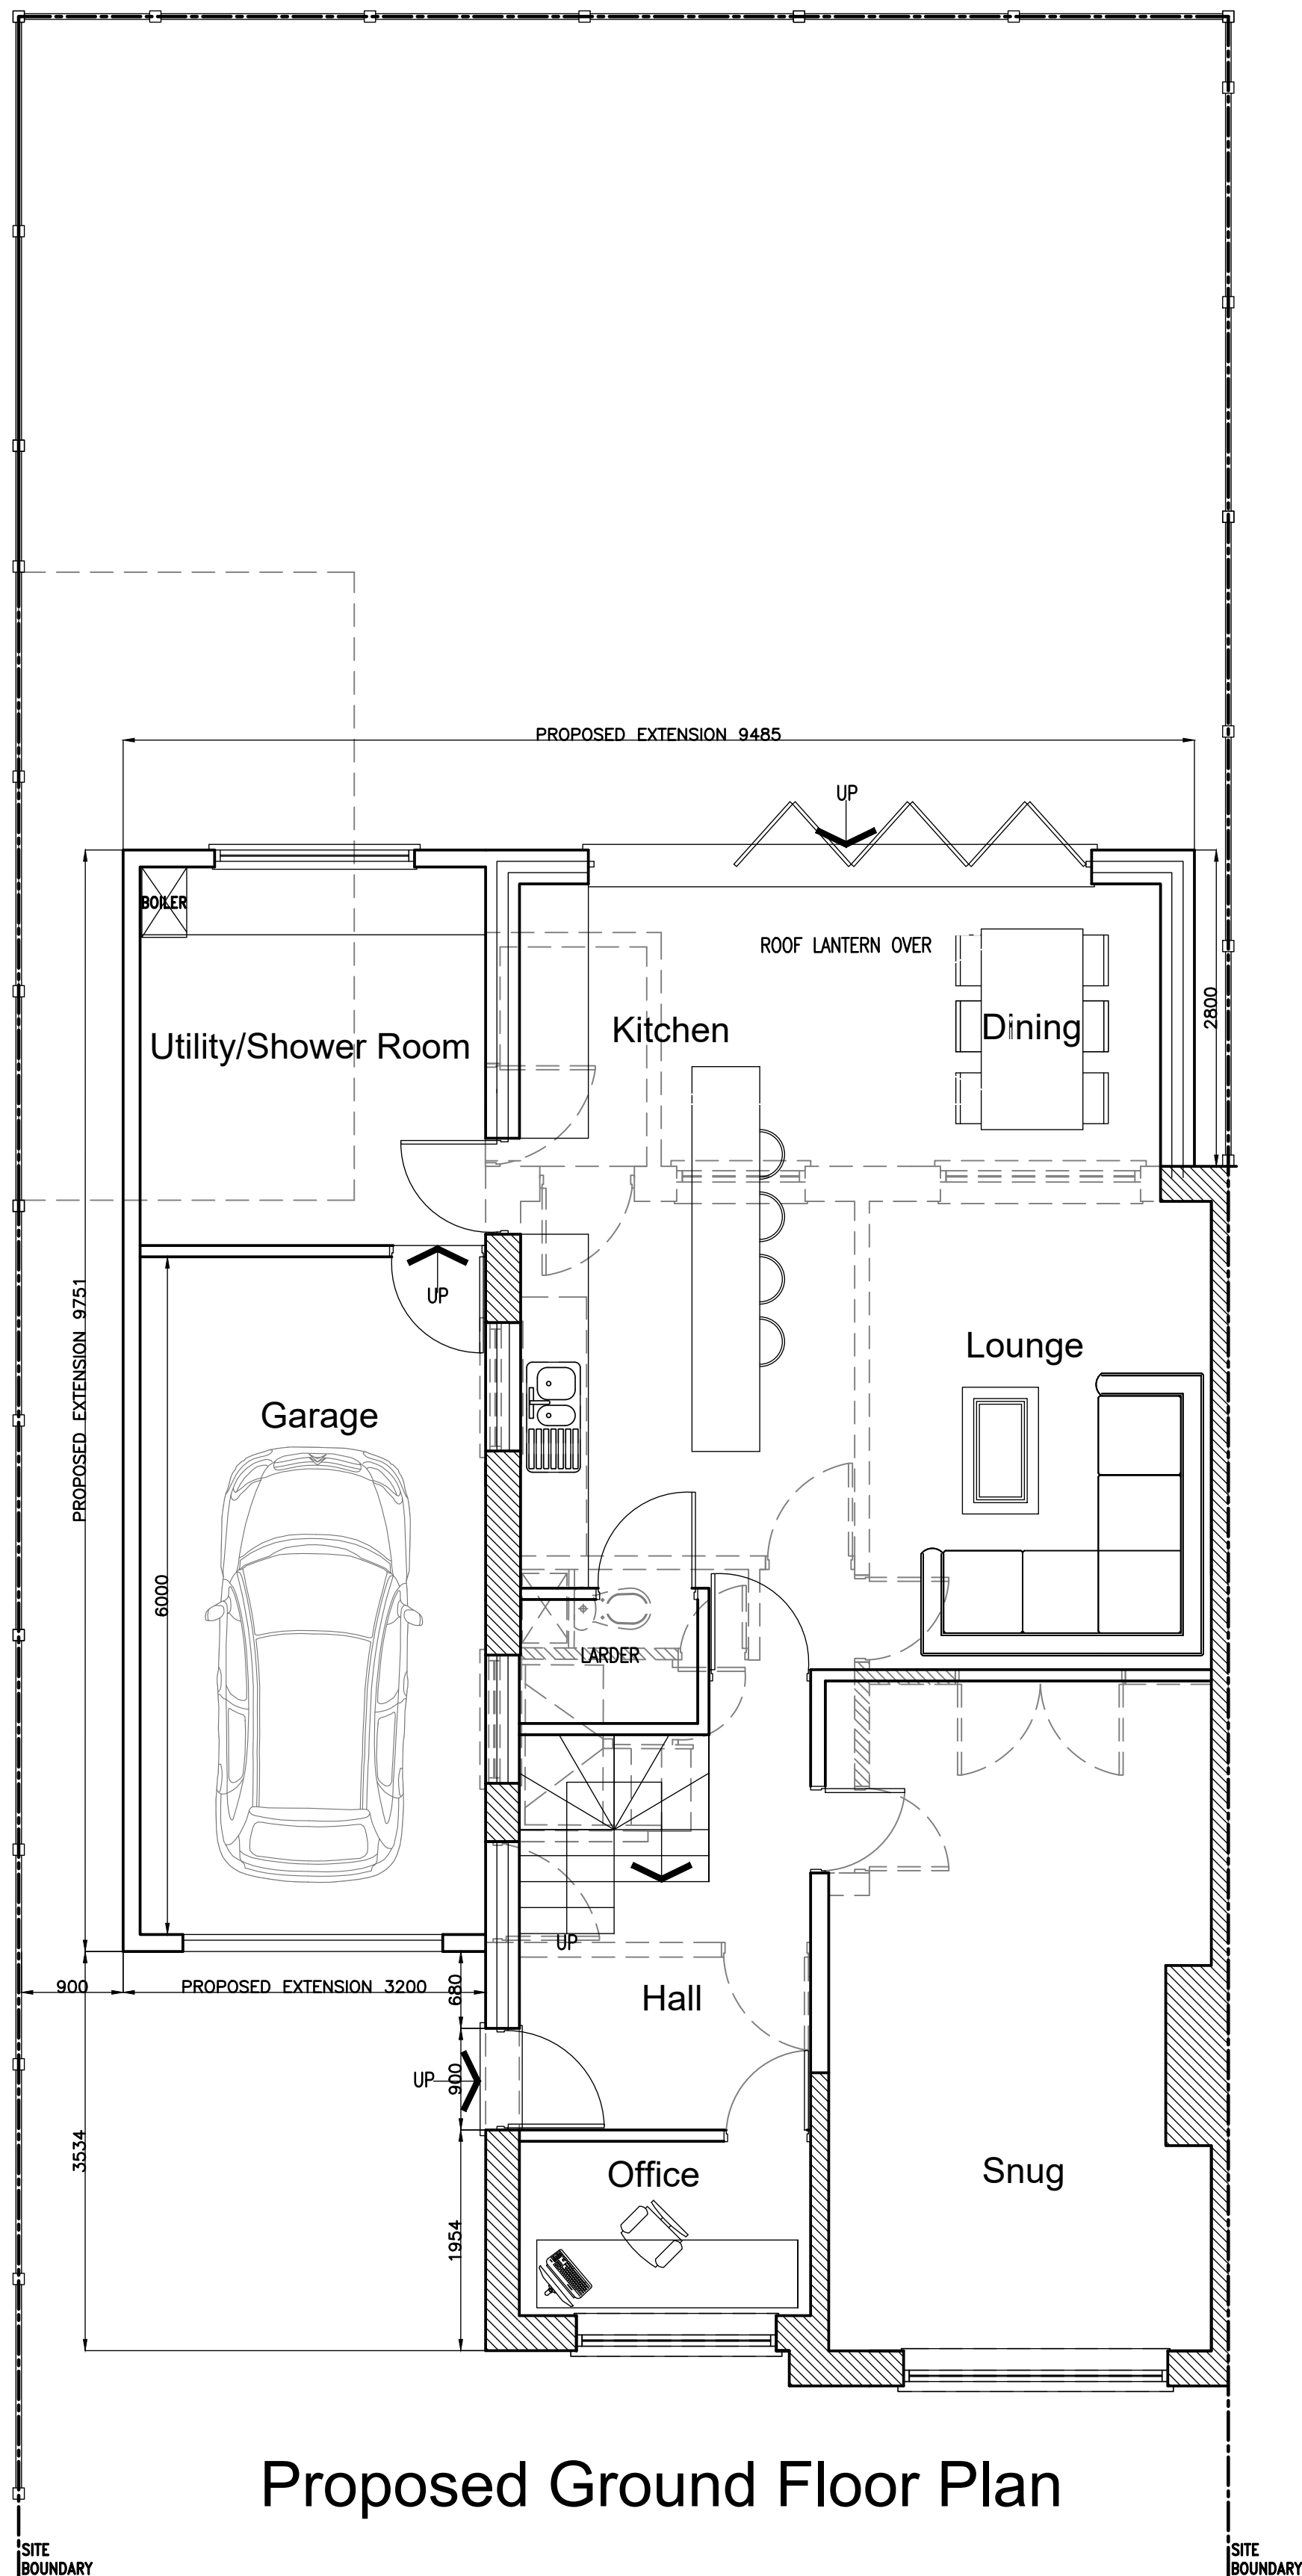

Magnus Technical Engineering Ltd.
Blackthorn House
Skull House Lane
Appley Bridge
WN6 9DB

Rev.	Description	By	Date
	Project Daniel Bone 22 Shireborn Avenue, Clitheroe, BB7 2PN	Drawing Title Proposed Layouts	
		Drawing No. BONE/02	Rev. A
		Drawn by J.L.	Scale 1:50
			Date Nov '17

