


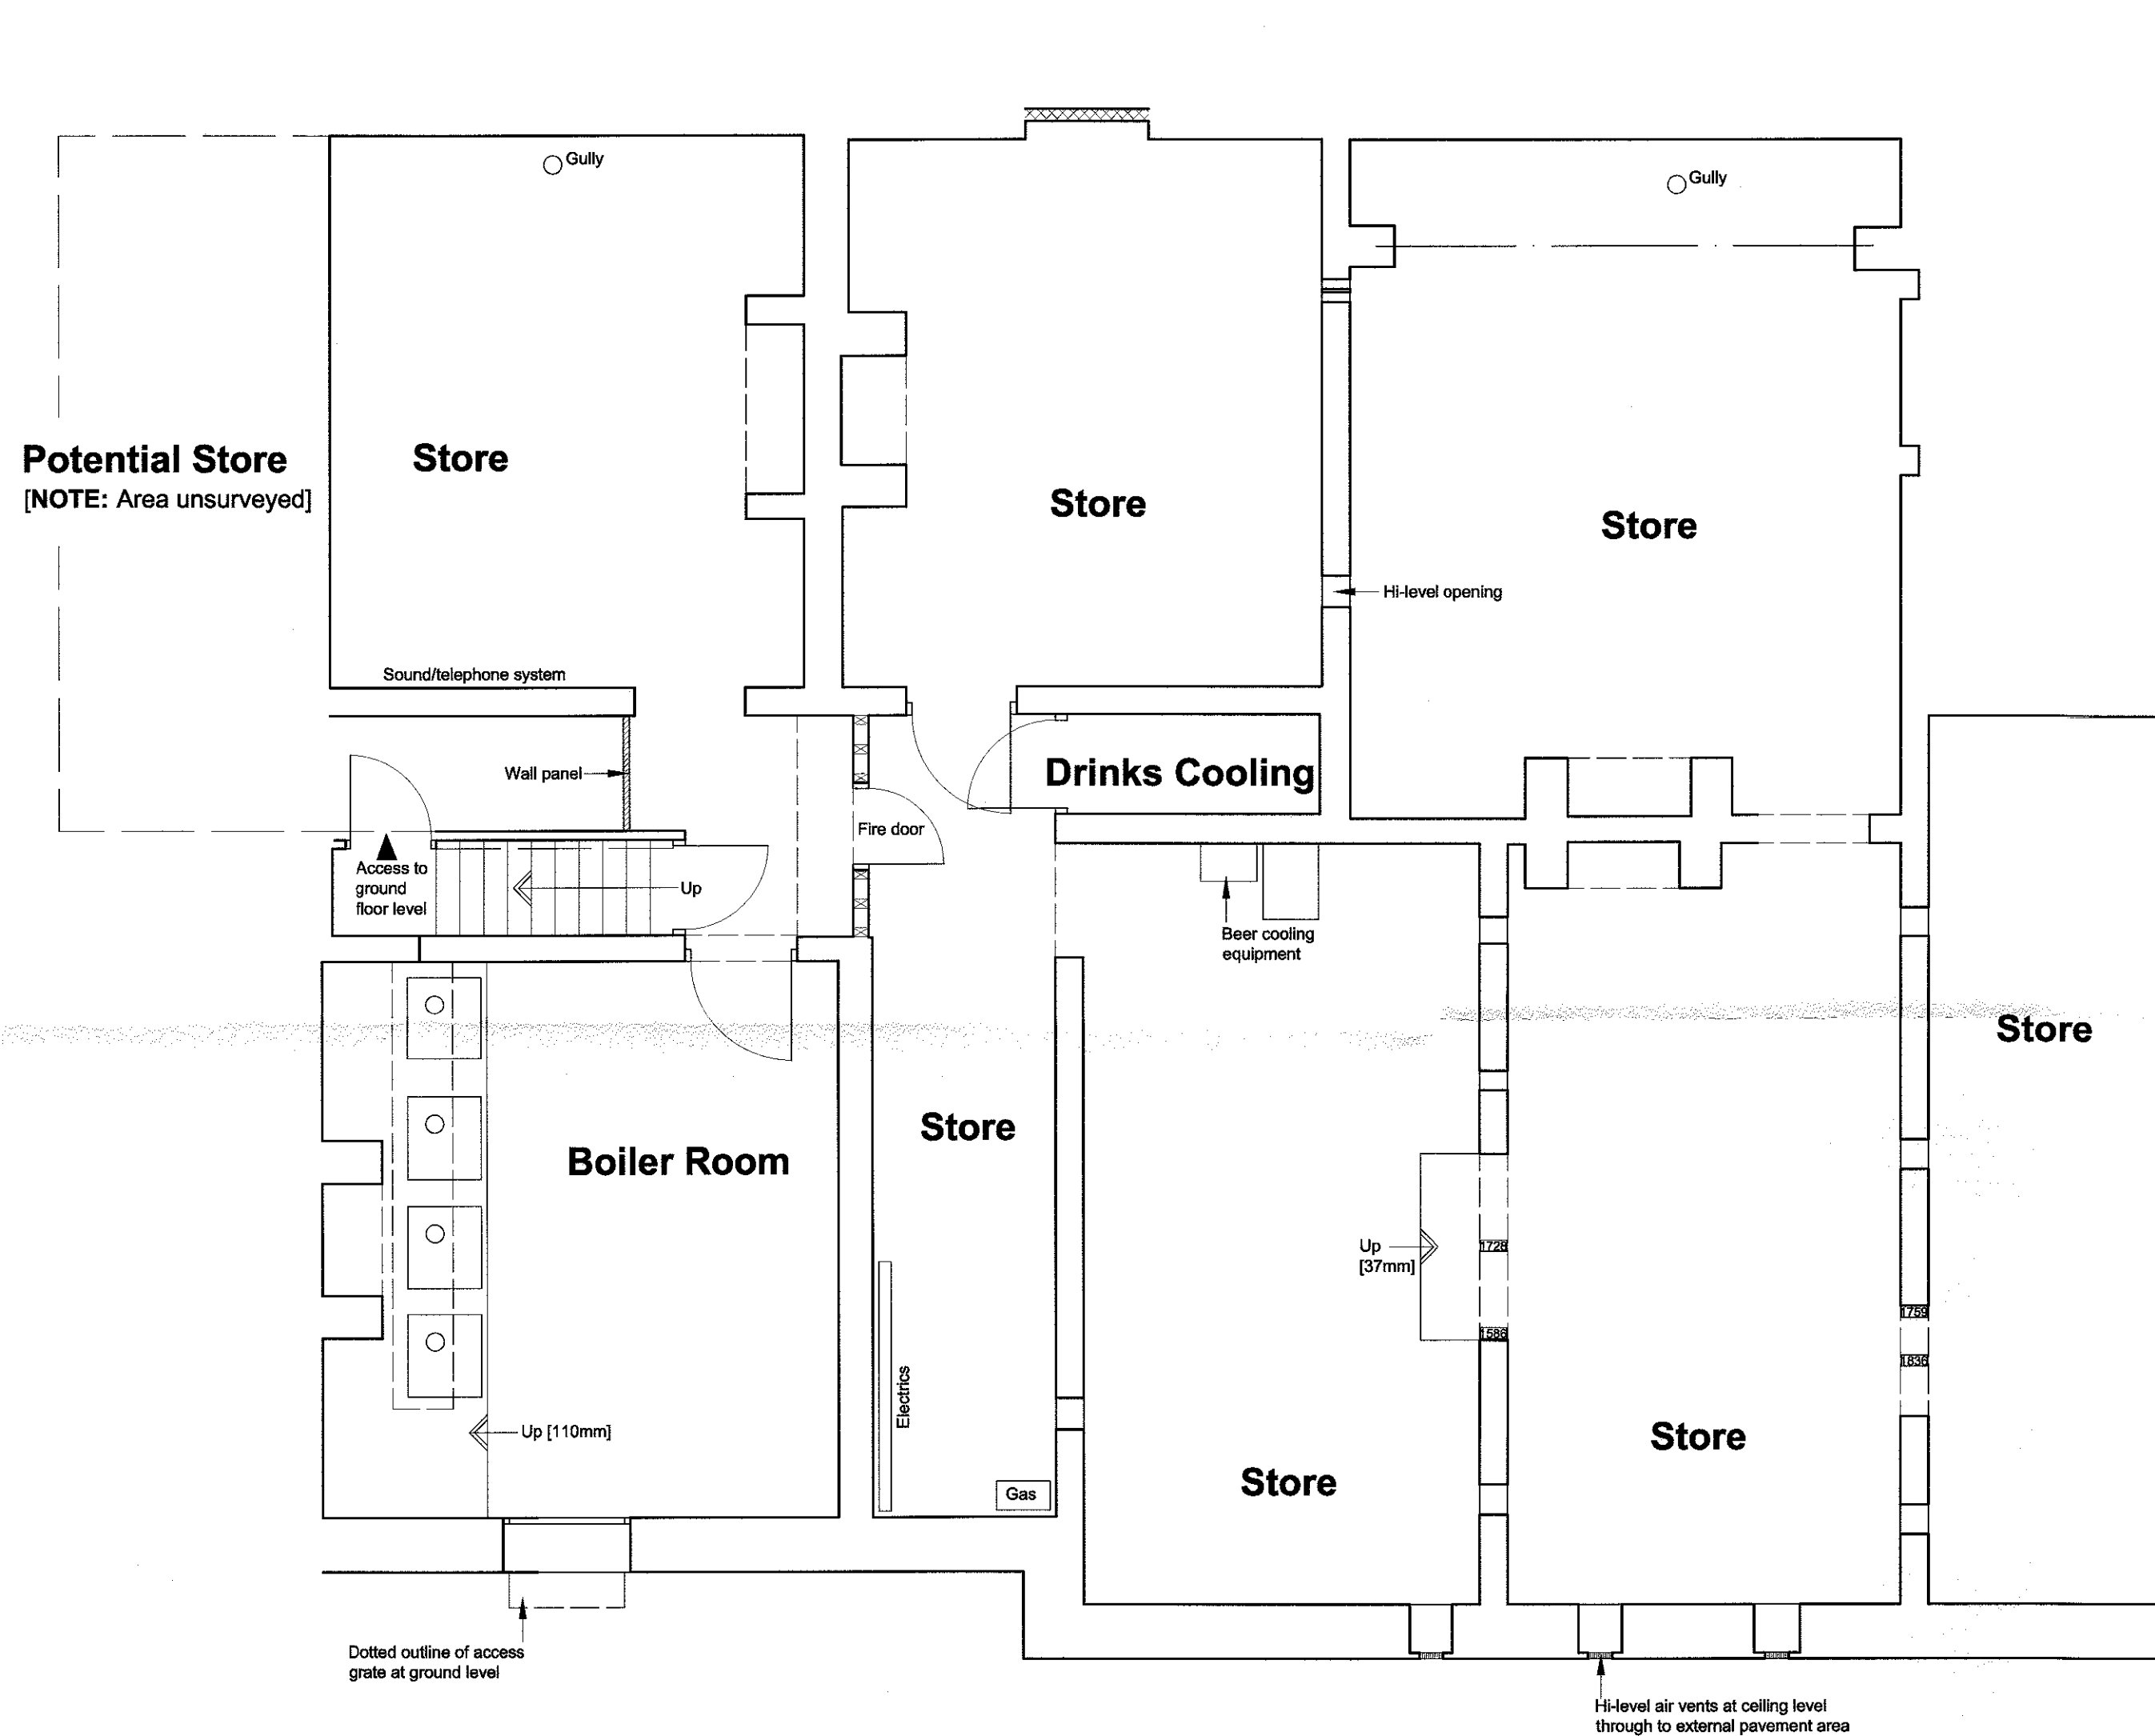

BASEMENT PLAN LAYOUT

320171002r

Client R E Dawson Ltd.		
Job Title Proposed Alterations to: The Old Post House 44-48 King Street Clitheroe BB7 2EU		
Drawing Title Existing Basement Plan		
Scale 1:50 @ A2	Date August 2017	Drawn NE

