
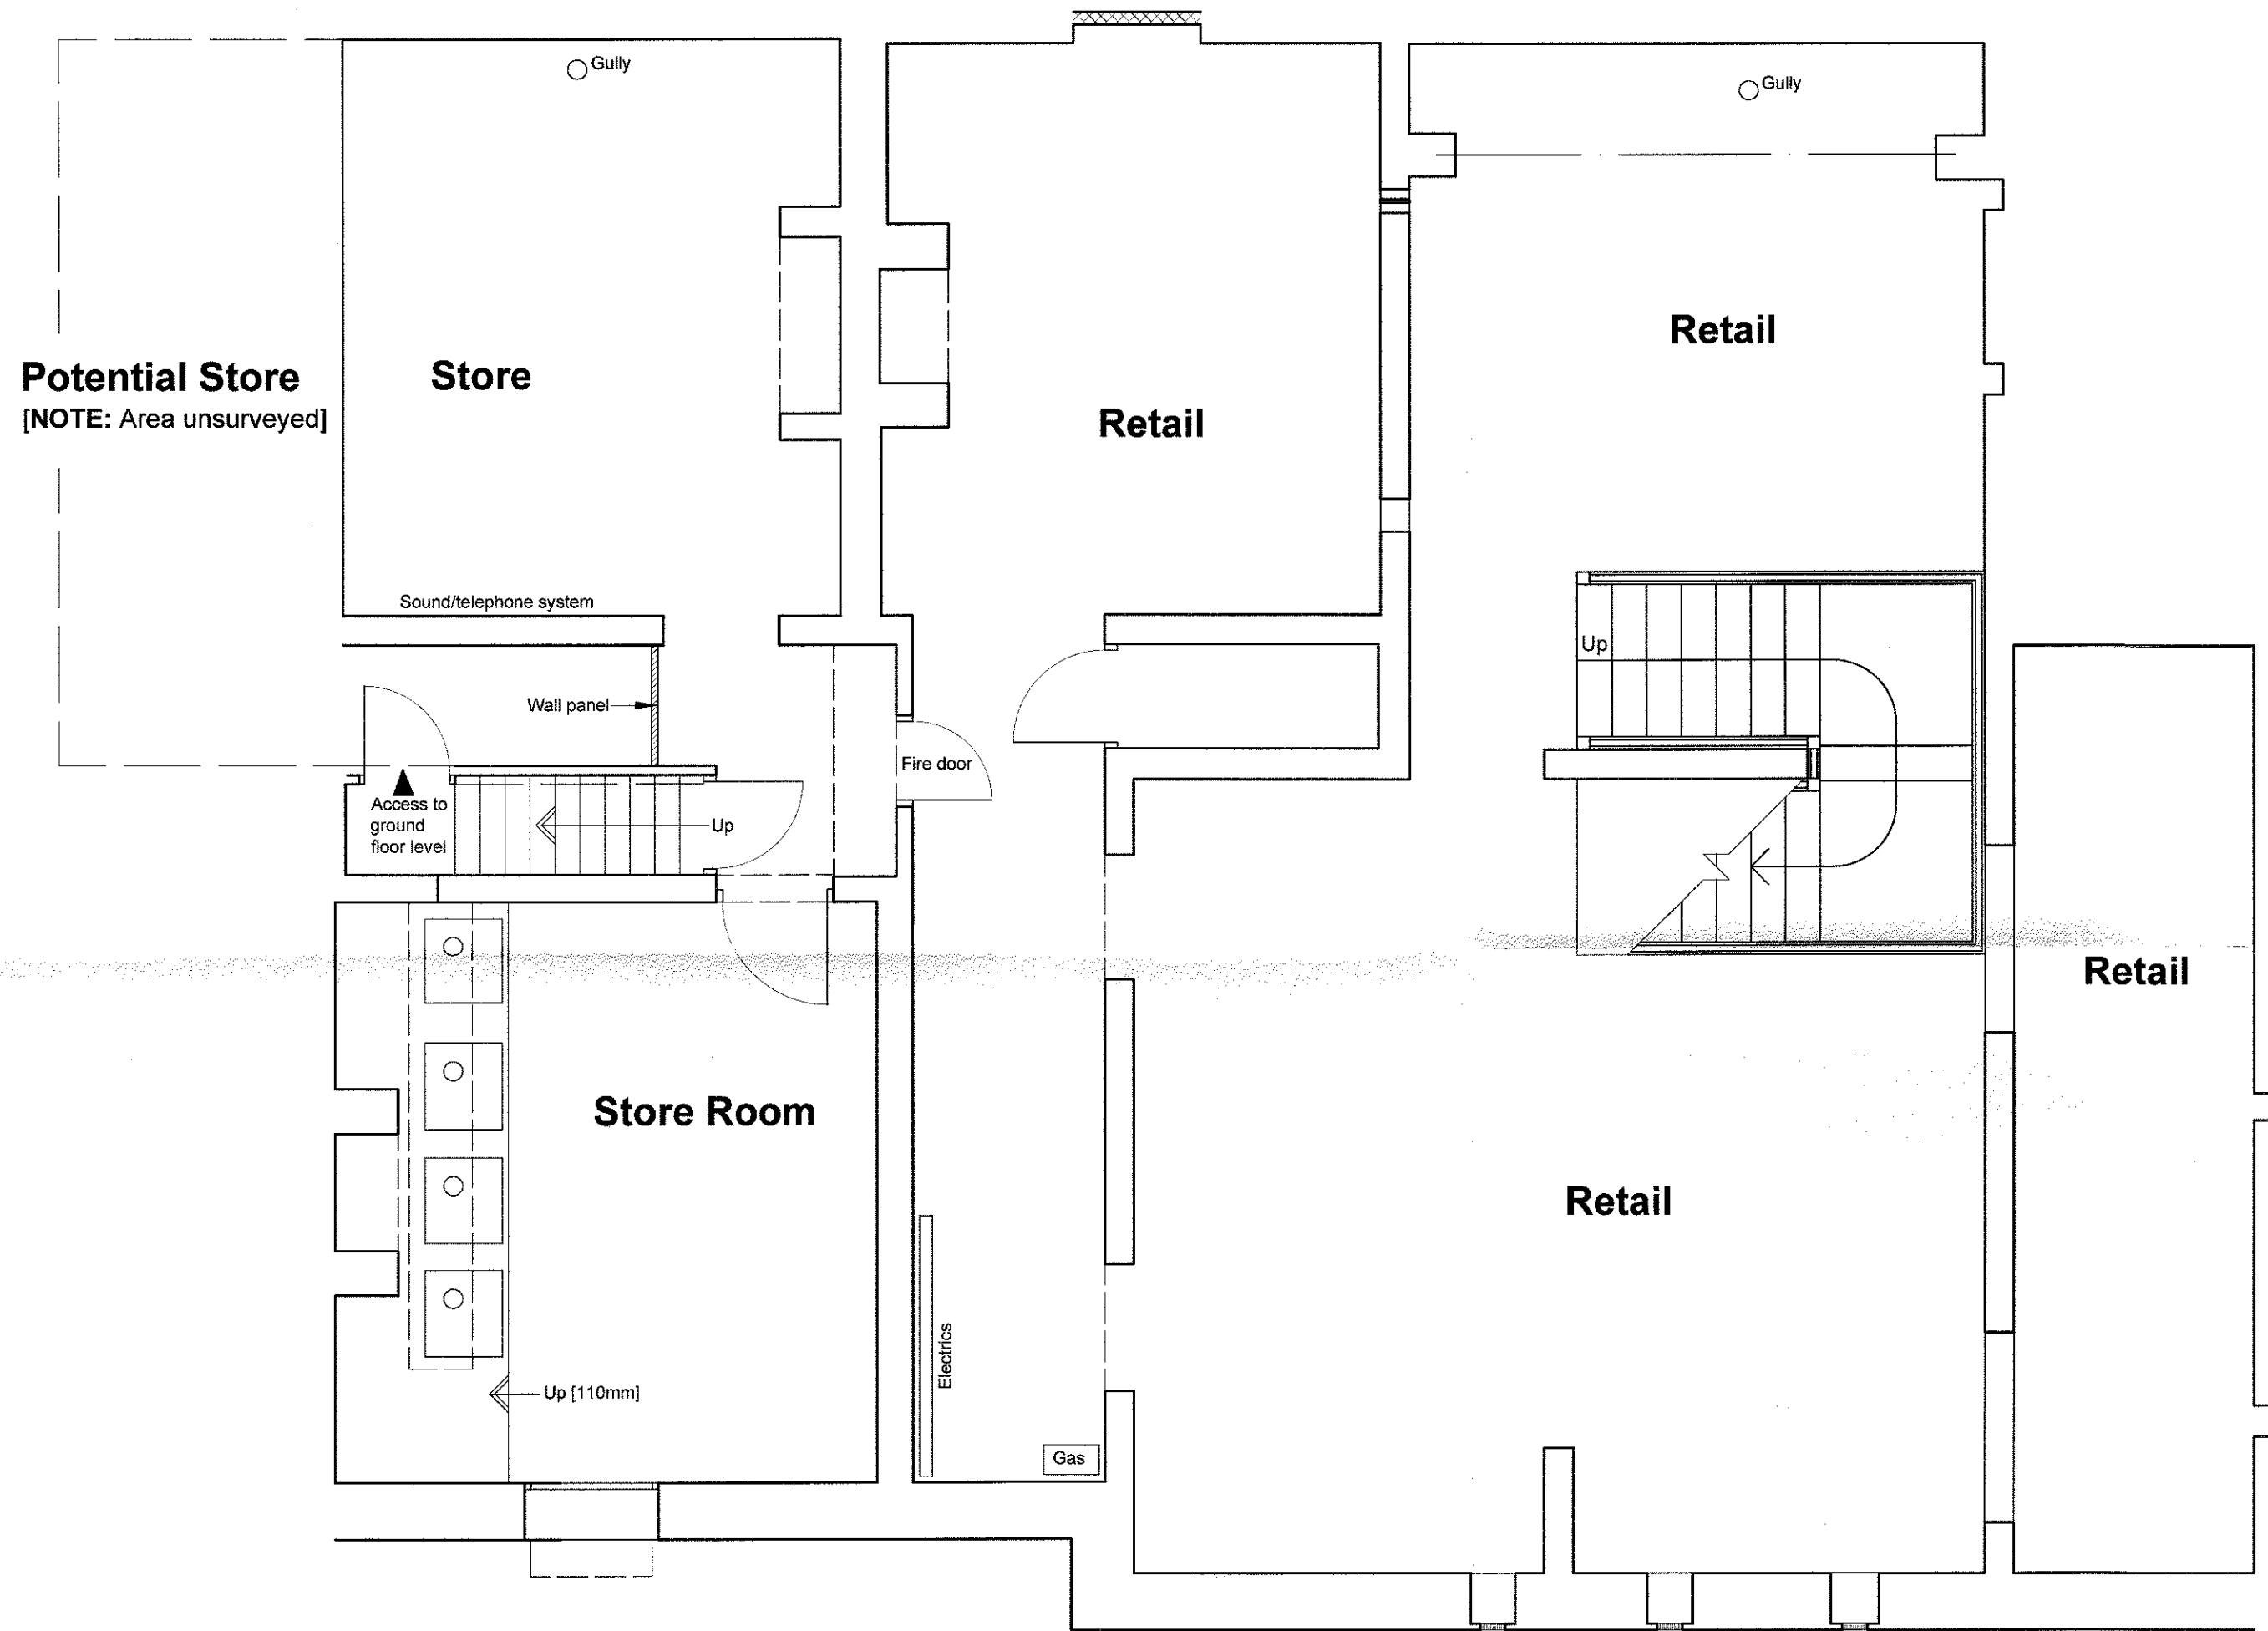


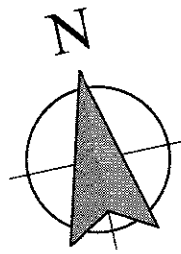

Layout of retail space and position of stairs subject to requirements of Building Control

320171002P

BASEMENT PLAN LAYOUT

Client:
R E Dawson Ltd.

Job Title
Proposed Alterations to:
The Old Post House
44-48 King Street
Clitheroe
BB7 2EU

Drawing Title
Proposed Basement Plan

Scale 1:50 @ A2	Date Oct 2017	Drawn NE
--------------------	------------------	-------------

spa
SUNDERLAND PEACOCK ARCHITECTS
SUNDERLAND PEACOCK & ASSOCIATES LTD
HAZELMERE, PIMLICO ROAD, CLITHEROE
LANCASHIRE, BB7 2AG
T 01200 423178 F 01200 427328
E info@sunderlandpeacock.com
www.sunderlandpeacock.com

