




Front Elevation. (South)

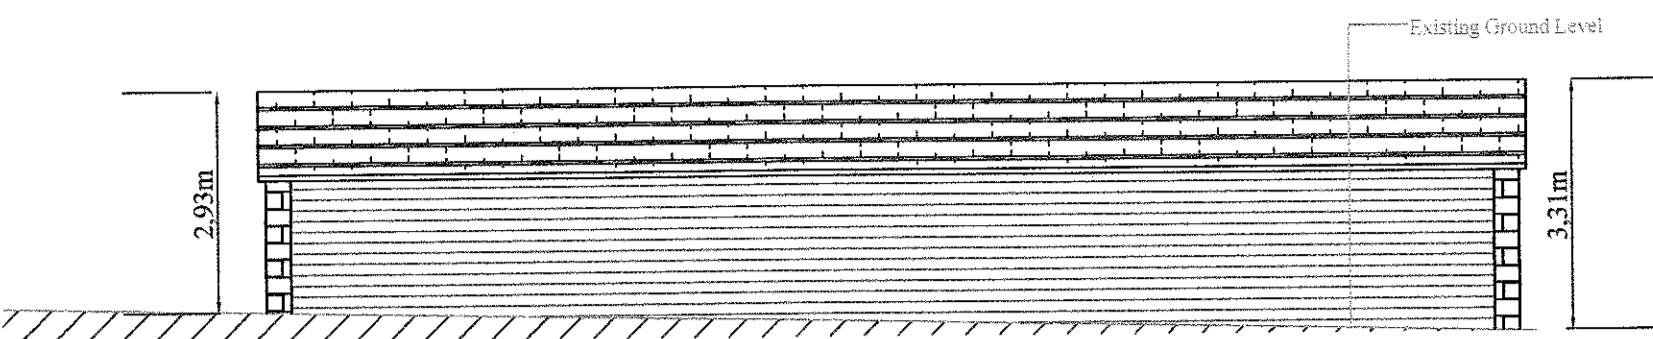

Rear Elevation. (North)

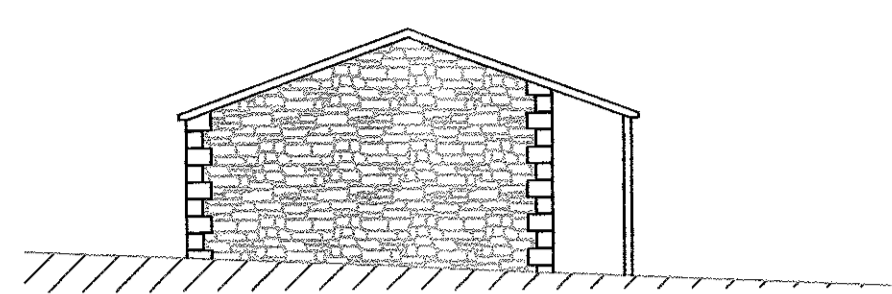


Side Elevation. (West)

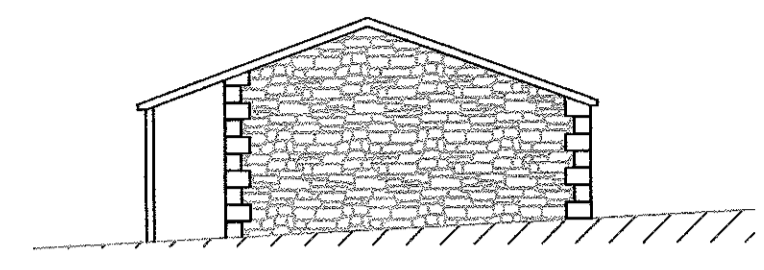


Side Elevation. (East)


SCALE = 1:100

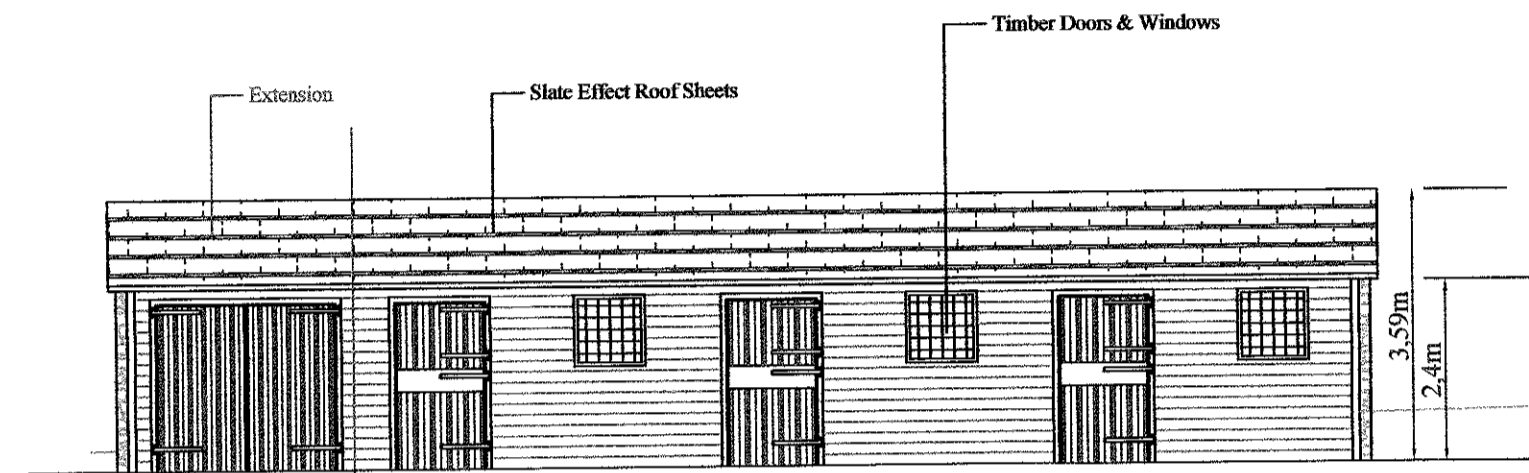


Front Elevation. (South)

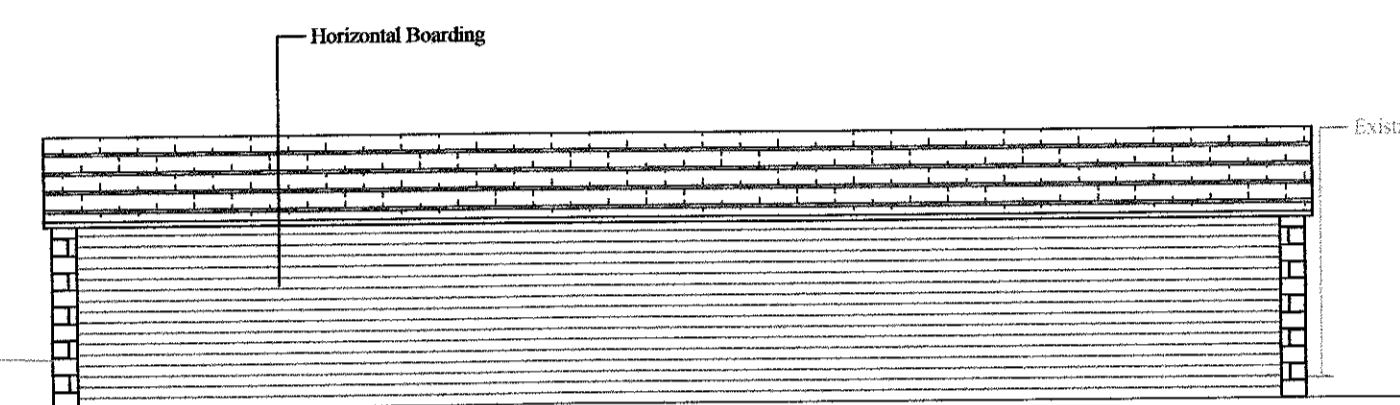

Rear Elevation. (North)

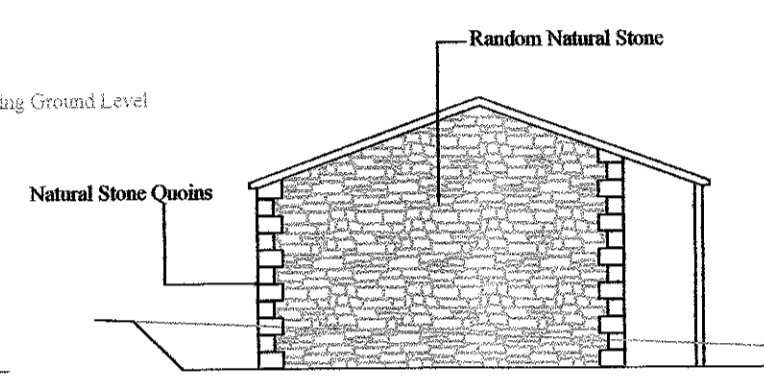


Side Elevation. (West)

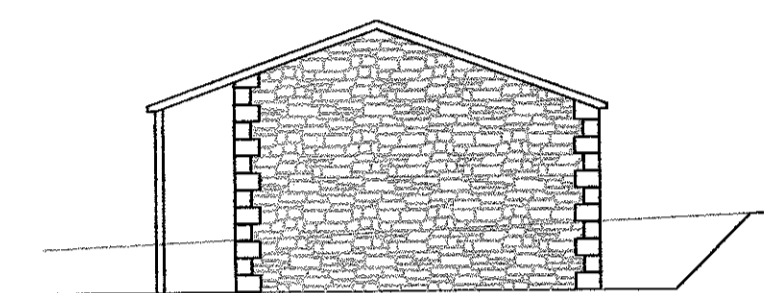


Side Elevation. (East)

SCALE = 1:100

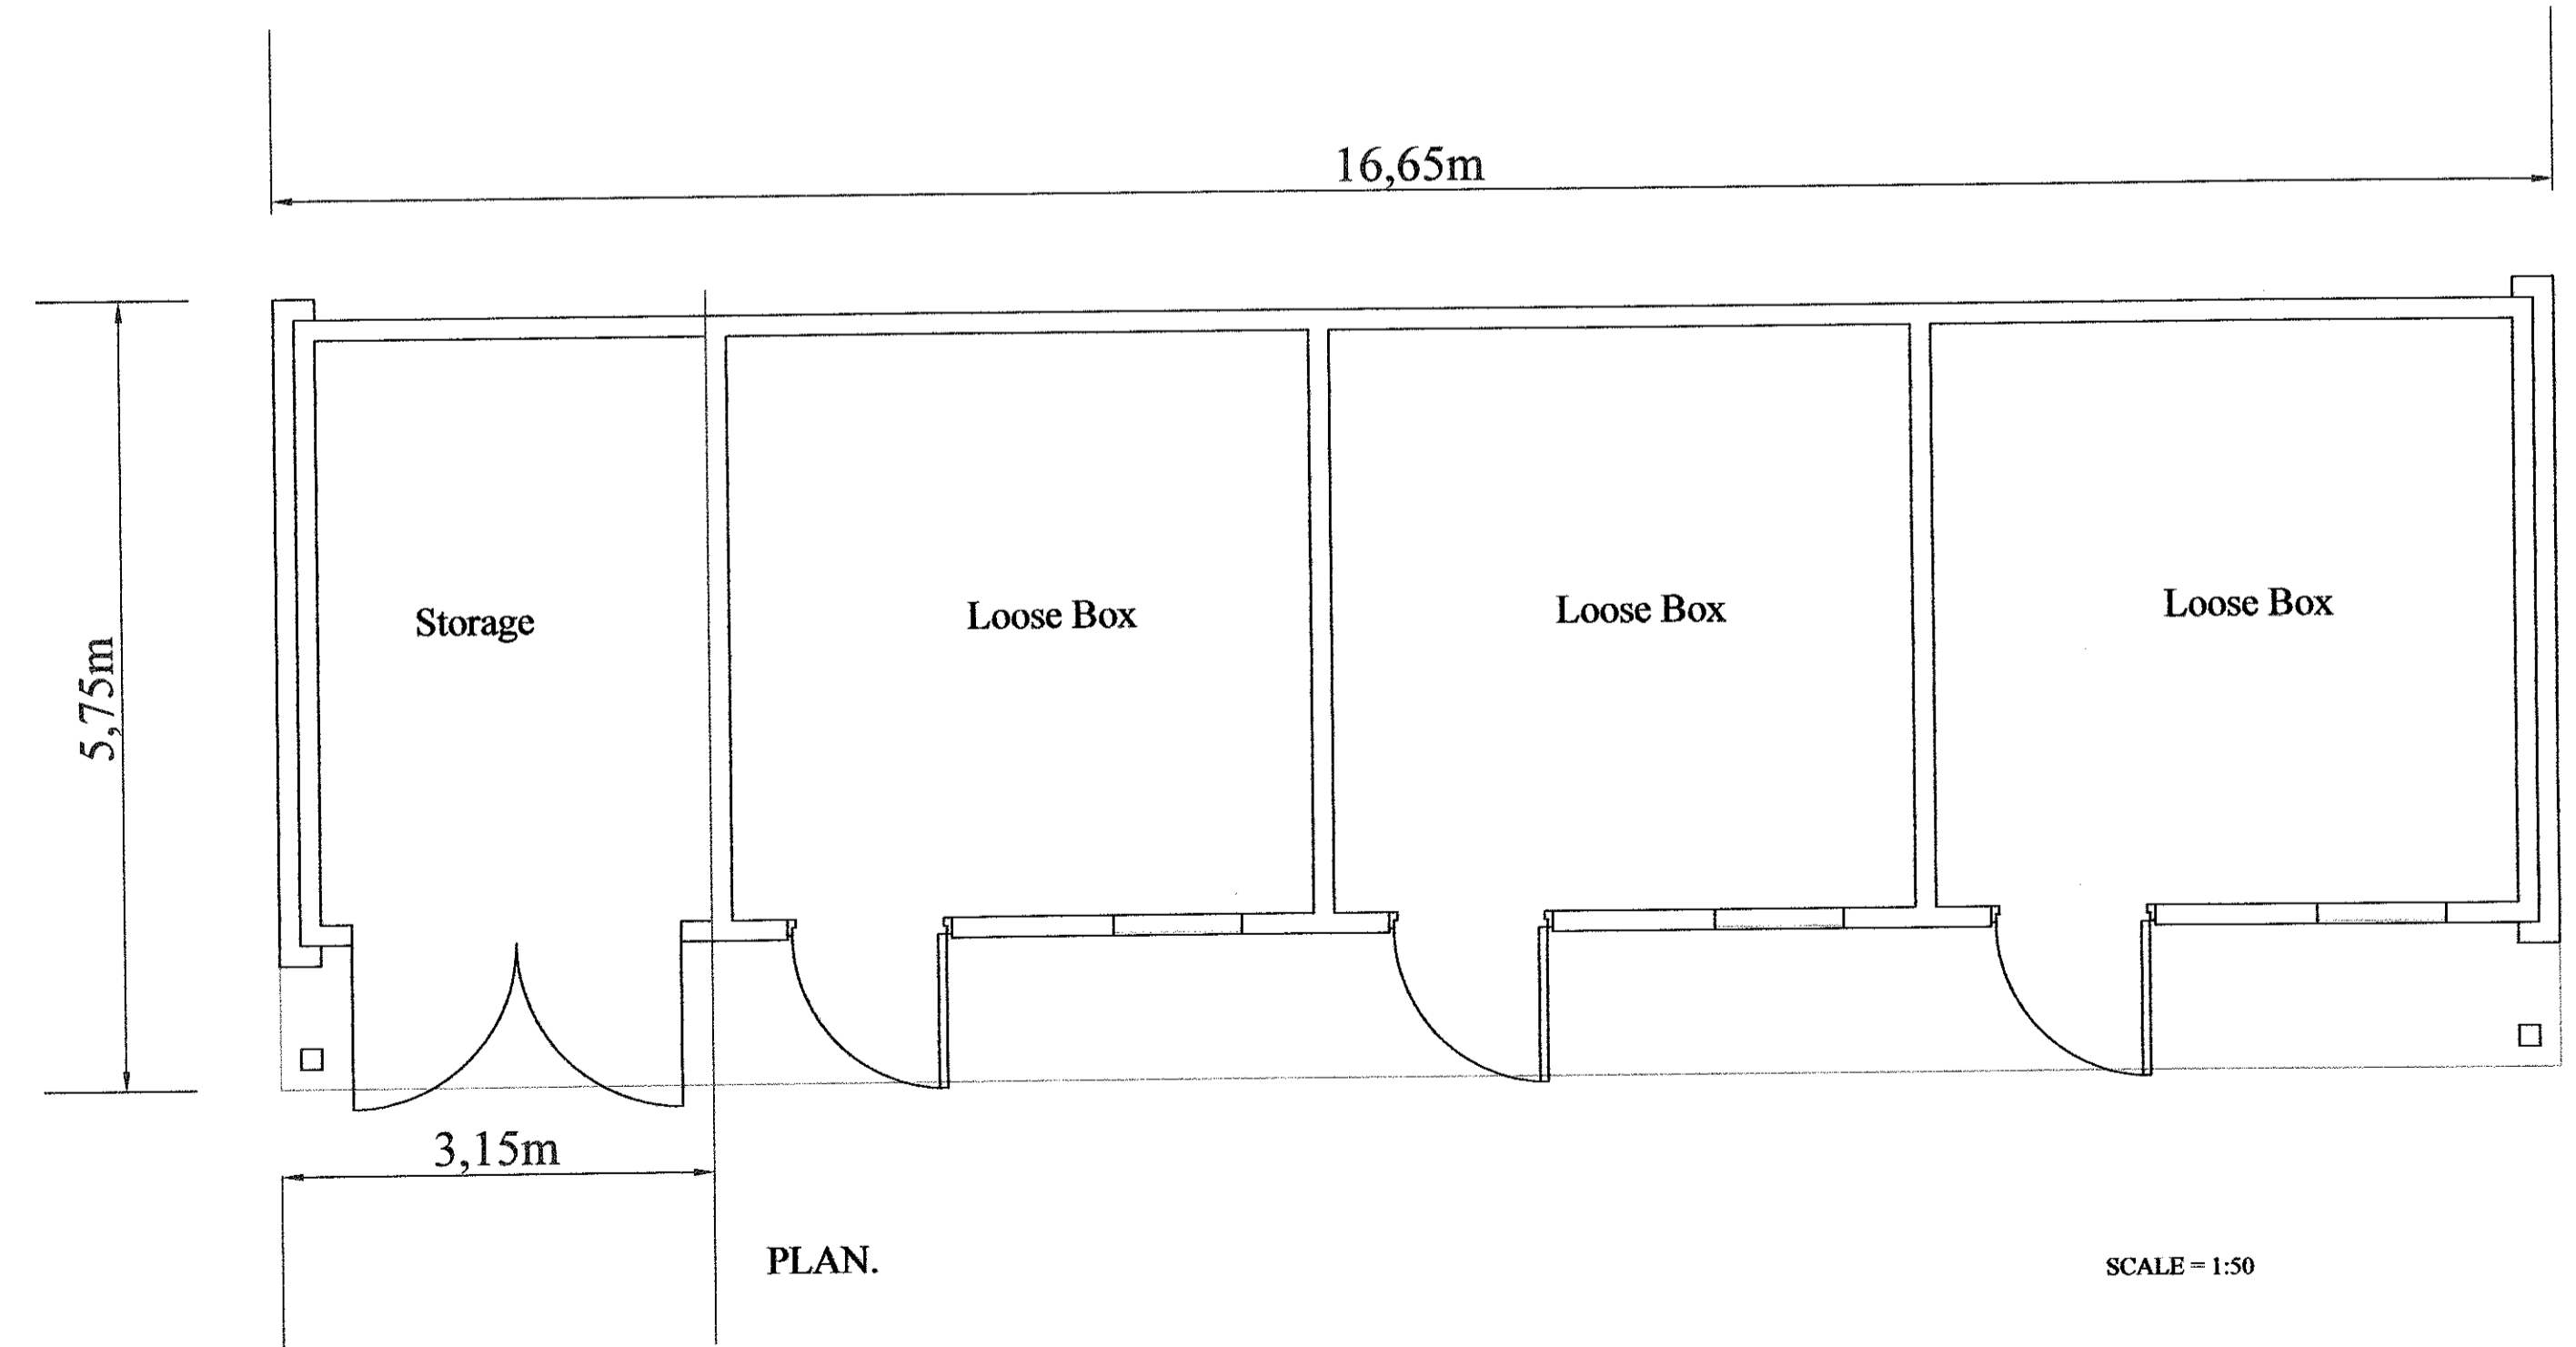

PLAN.

SCALE = 1:50

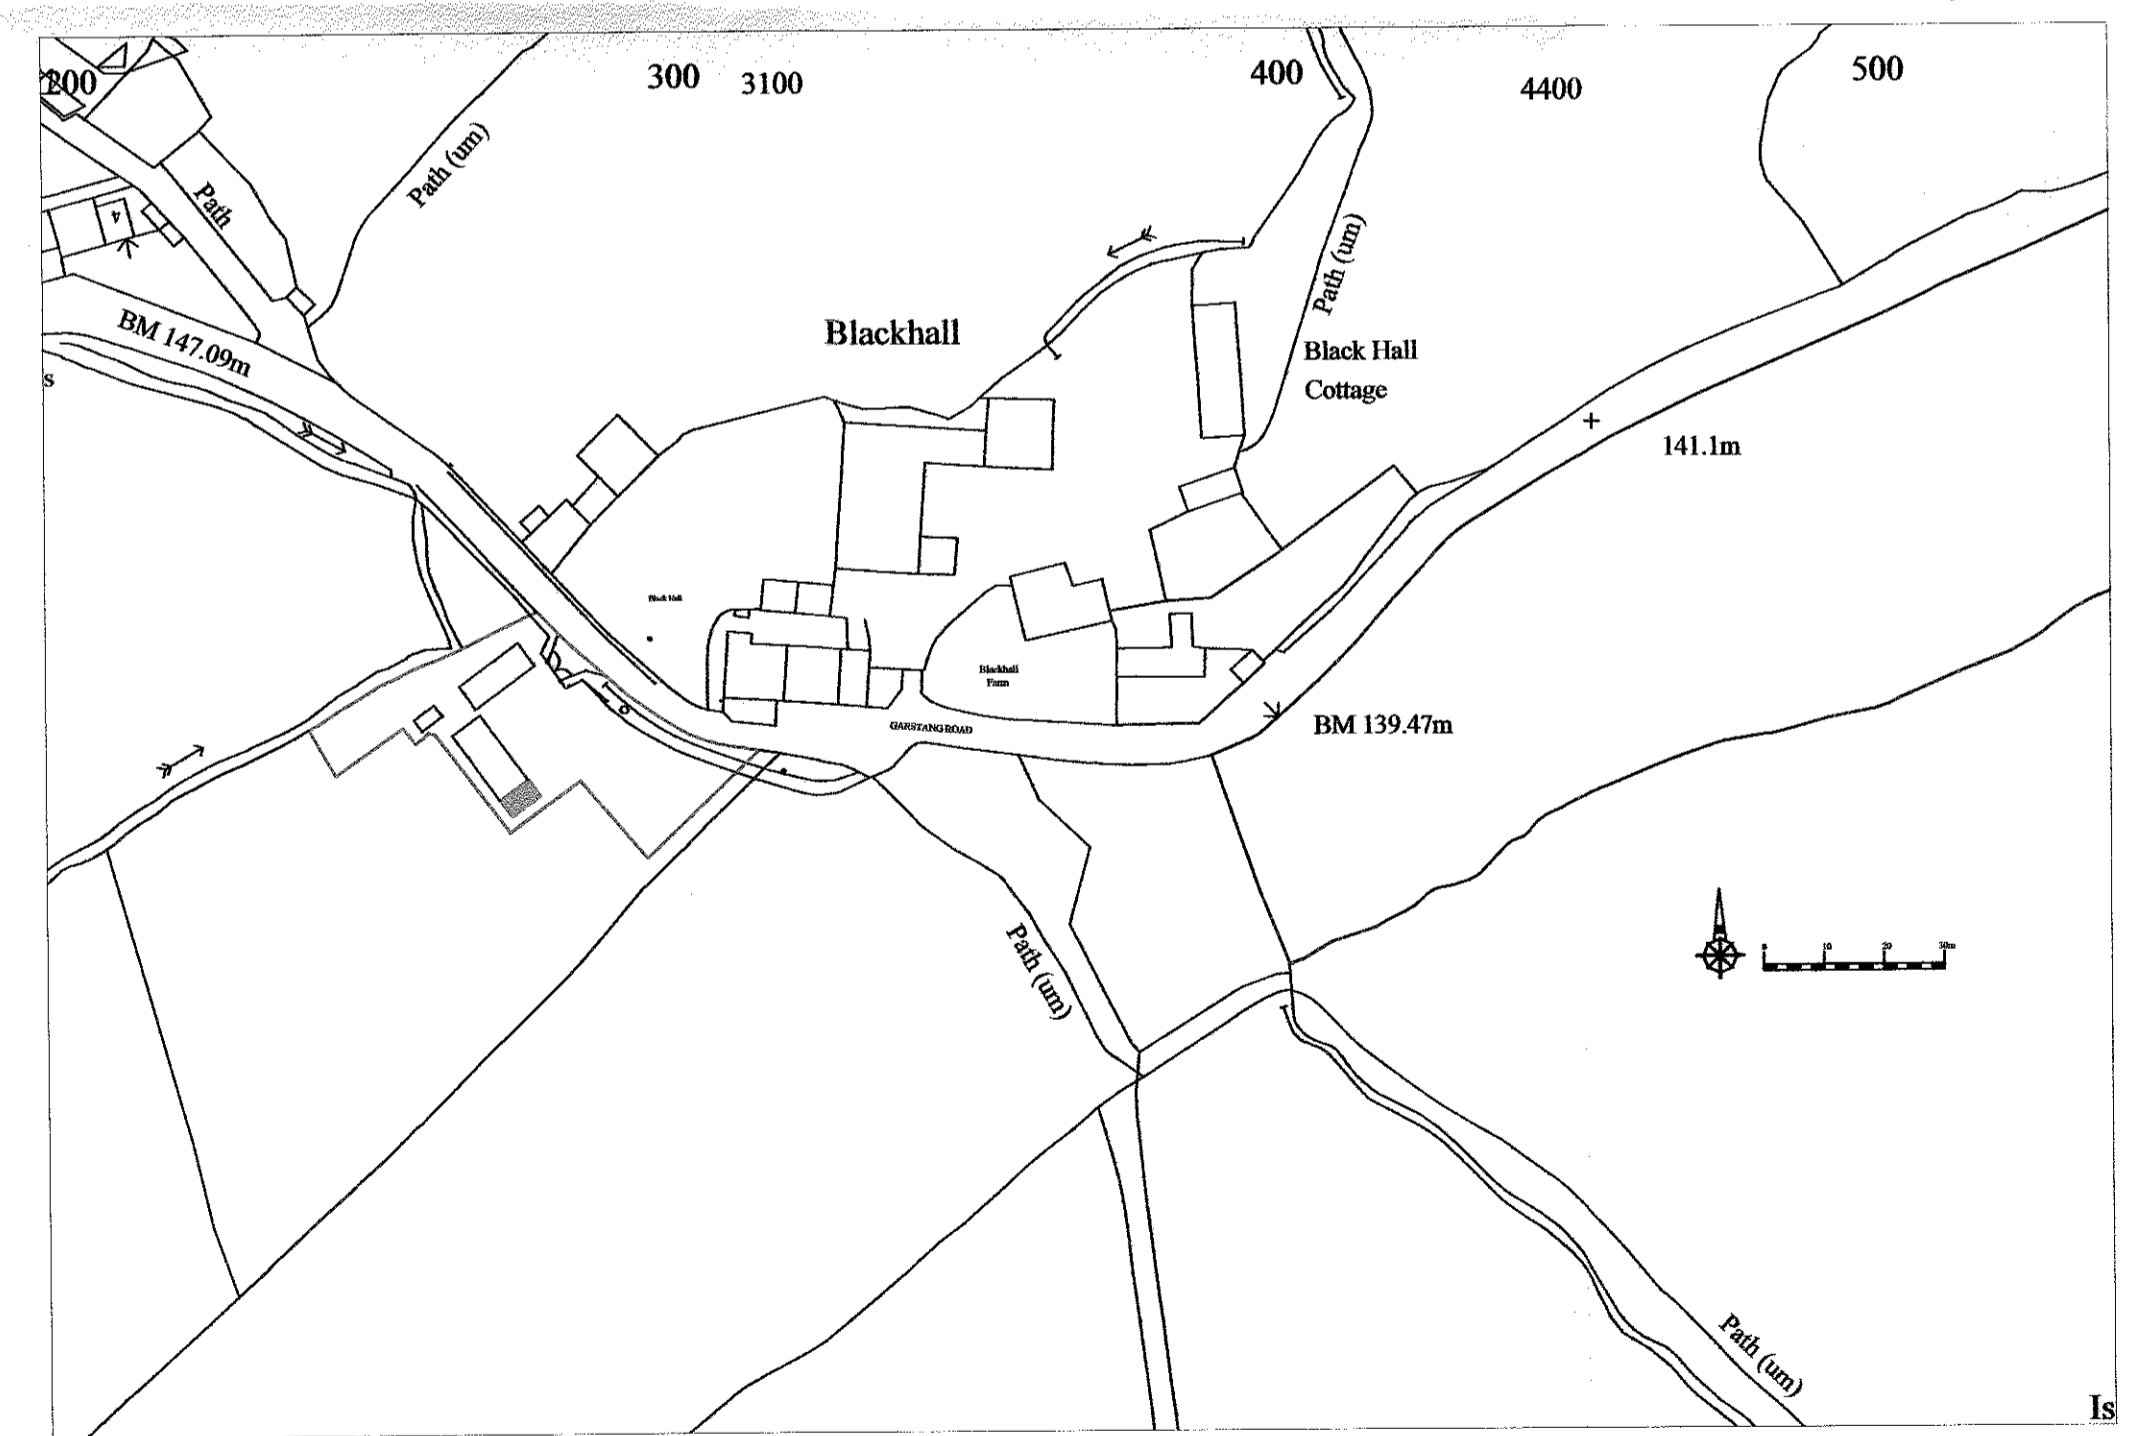

Location Plan

SCALE = 1:1250

**J.HADFIELD.
ENGINEERING,SURVEYING.**

Springs House, Chipping, Lancashire. PR3 2GQ.
Tel 07740 929096. Fax 08708 362185

Client's Details,
Mr & Mrs S. Wright.


Project Details,
PROPOSED STABLE BLOCK EXTENSION

Project Address,
**LAND ADJACENT TO BLACKHALL BARNES
GARSTANG Rd
CHIPPING**

| | | | |
|----------------------------|-----------------|-----------------------------------|-----------|
| Project Number, 427/201 | Date, AUG/17 | Scale, 1:50 1:100 1:1250 | By, JH |
|----------------------------|-----------------|-----------------------------------|-----------|

DO NOT SCALE THIS DRAWING. CHECK ALL DIMENSIONS ON SITE

THIS DRAWING IS PROTECTED BY COPYRIGHT. IT MAY NOT BE REPRODUCED IN ANY FORM OR BY ANY MEANS FOR ANY PURPOSE, WITHOUT OBTAINING PRIOR WRITTEN PERMISSION FROM J.HADFIELD, ENGINEERING,SURVEYING.

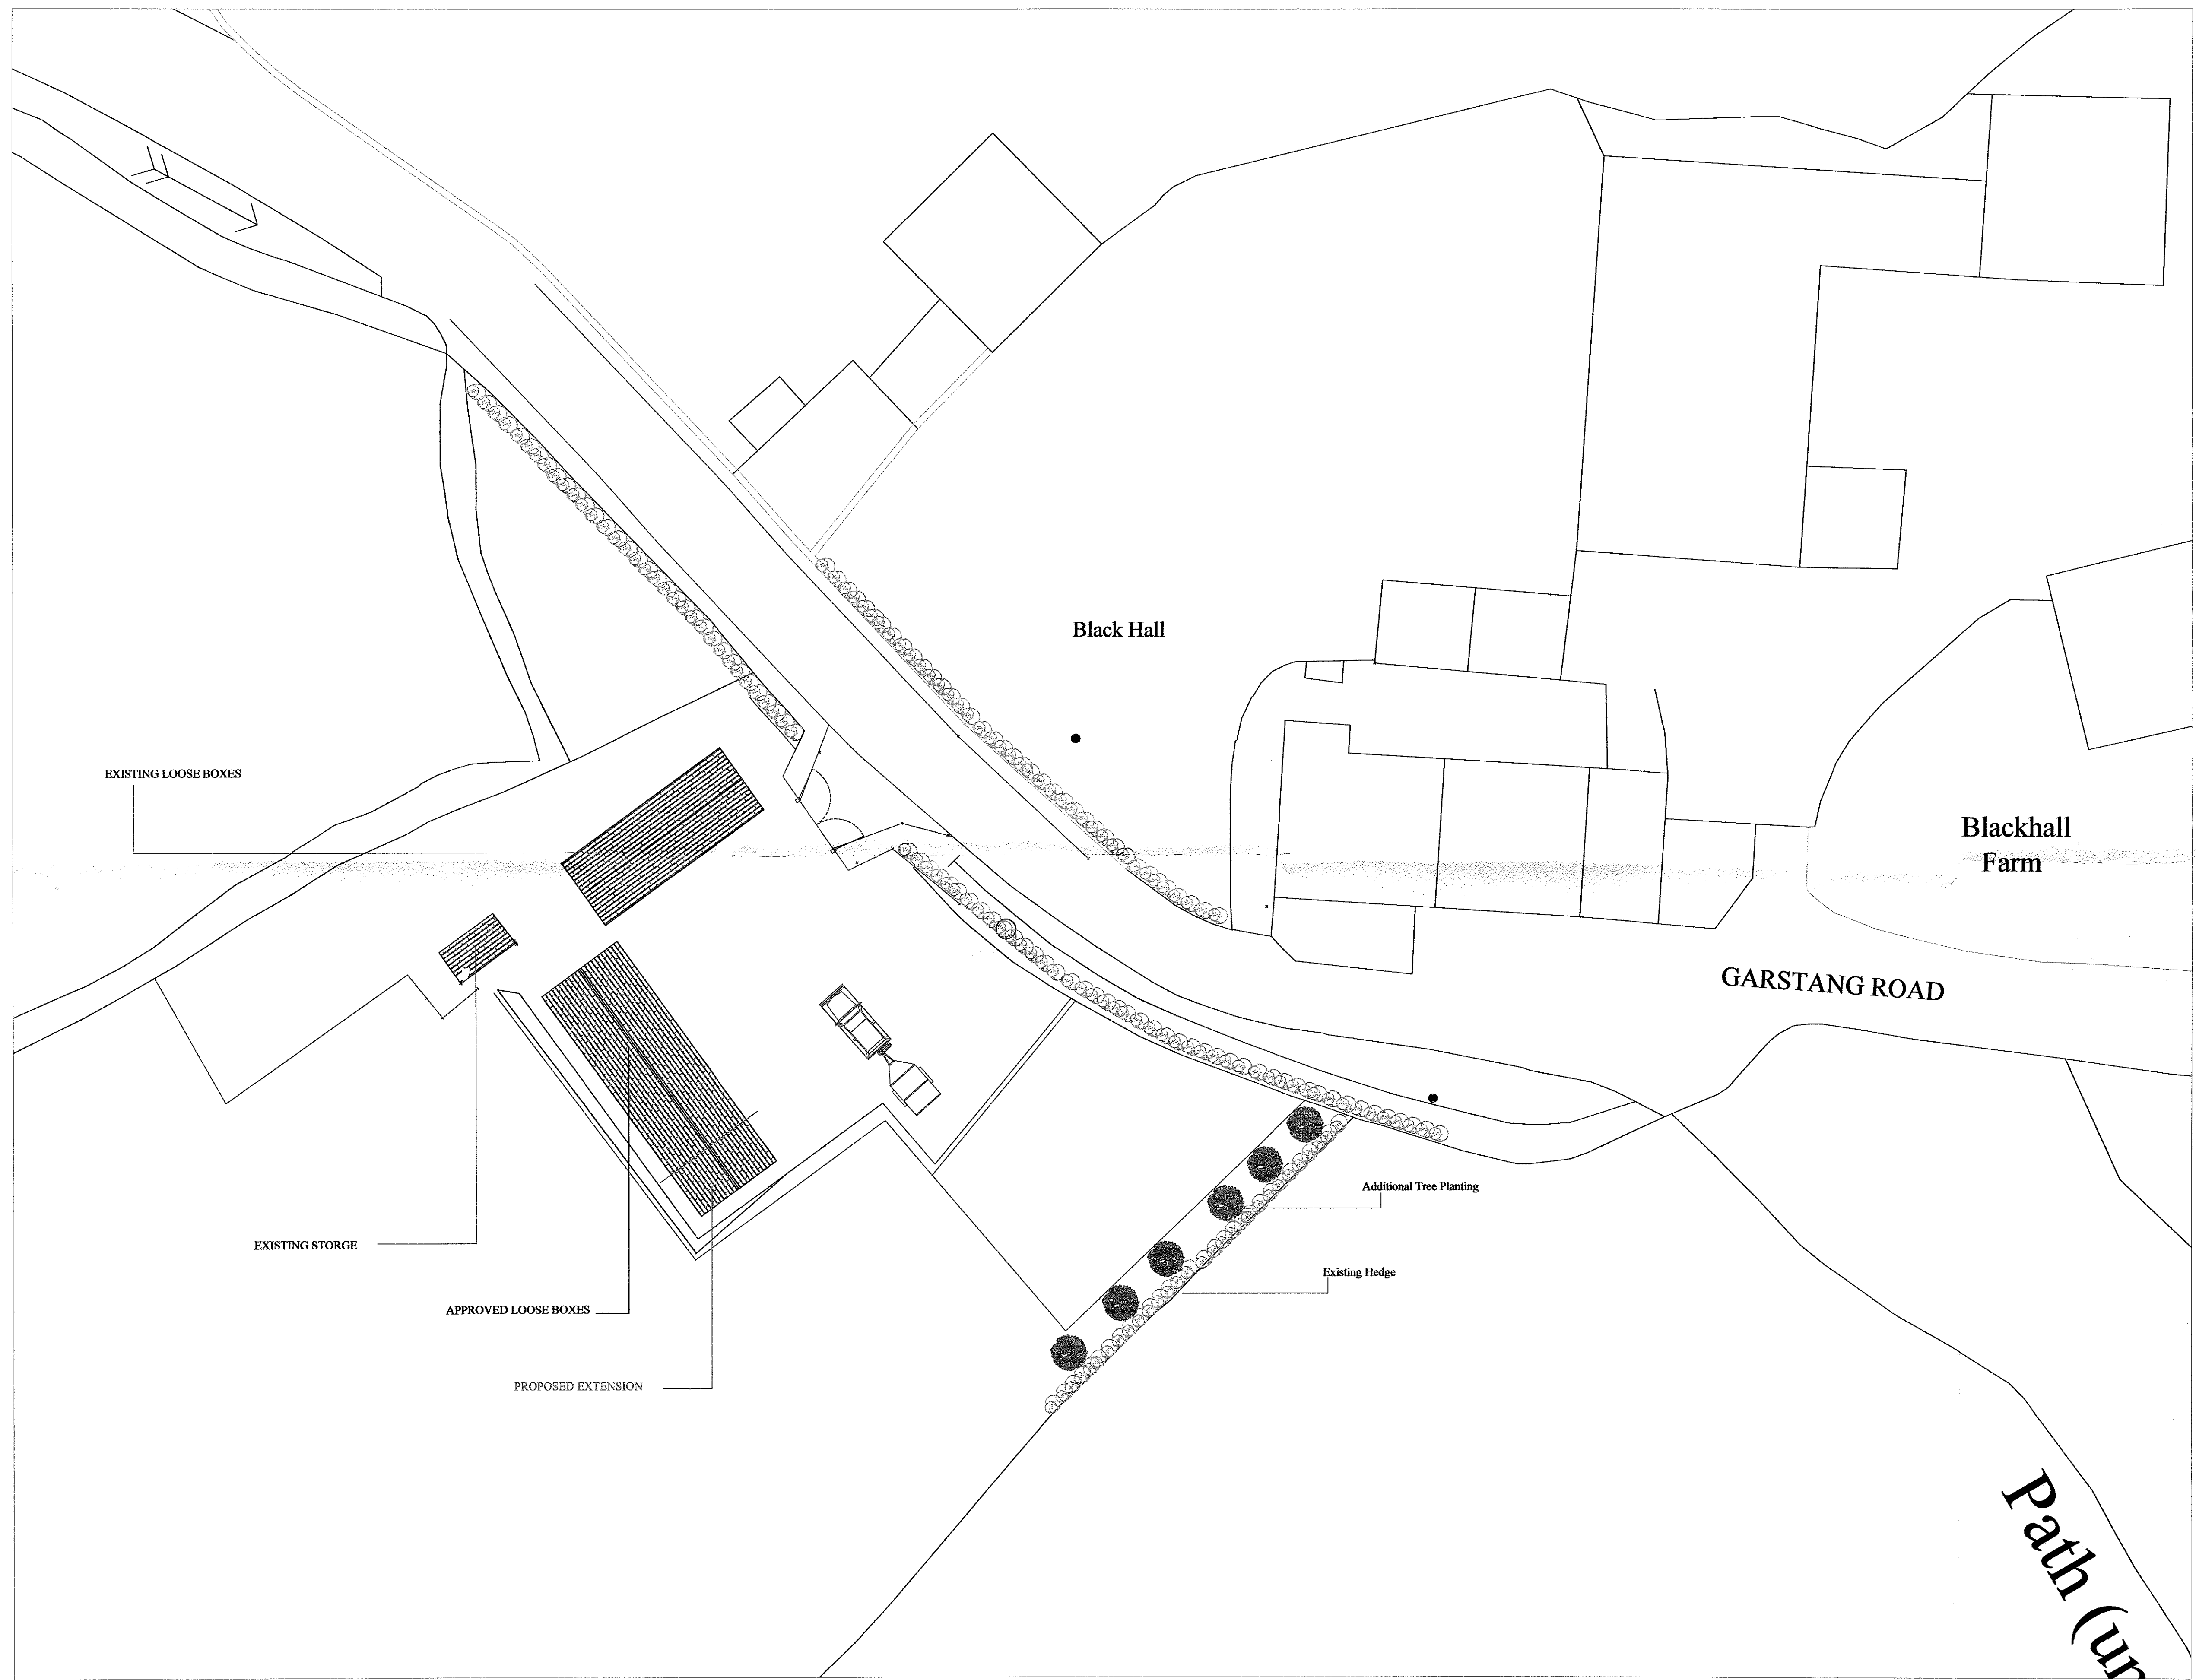

**J.HADFIELD.
ENGINEERING,SURVEYING.**

Spring House, Chipping, Lancashire. PR3 2GQ.
Tel 07740 929096. Fax 08708 362185

Client's Details,
Mr & Mrs S. Wright.

Project Details,
**PROPOSED SITE PLAN
PROPOSED STABLE BLOCK EXTENSION**

Project Address,
**LAND ADJACENT TO BLACKHALL BARNES
GARSTANG Rd
CHIPPING**


| | | | |
|----------------------------|-----------------|-----------------|-----------|
| Project Number, 427/202 | Date, AUG/17 | Scale, 1:200 | By, JH |
|----------------------------|-----------------|-----------------|-----------|

DO NOT SCALE THIS DRAWING. CHECK ALL DIMENSIONS ON SITE


THIS DRAWING IS PROVIDED BY COPYRIGHT. IT MAY NOT BE REPRODUCED IN ANY FORM OR BY ANY MEANS, FOR ANY PURPOSE, WITHOUT EXPRESS WRITTEN PERMISSION FROM J.HADFIELD, ENGINEERING/SURVEYING.




Front Elevation. (South)

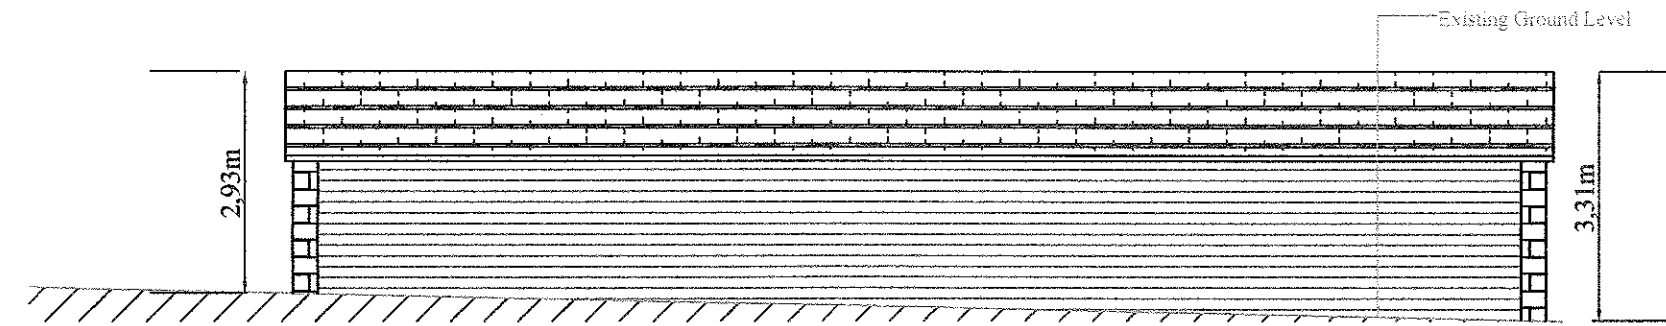

Rear Elevation. (North)

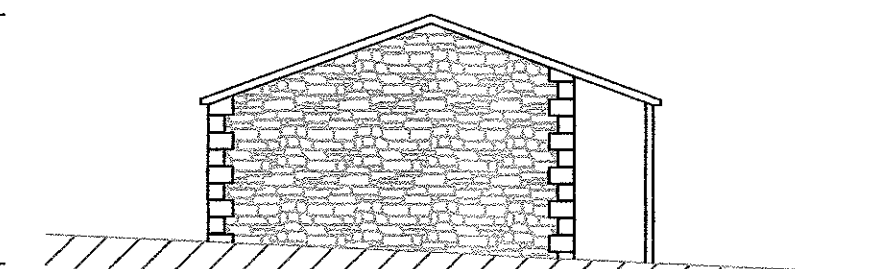


Side Elevation. (West)

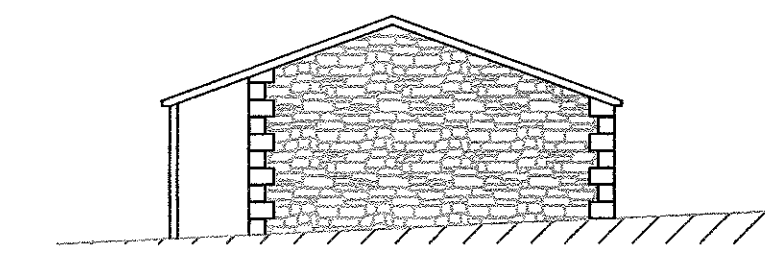


Side Elevation. (East)


SCALE = 1:100

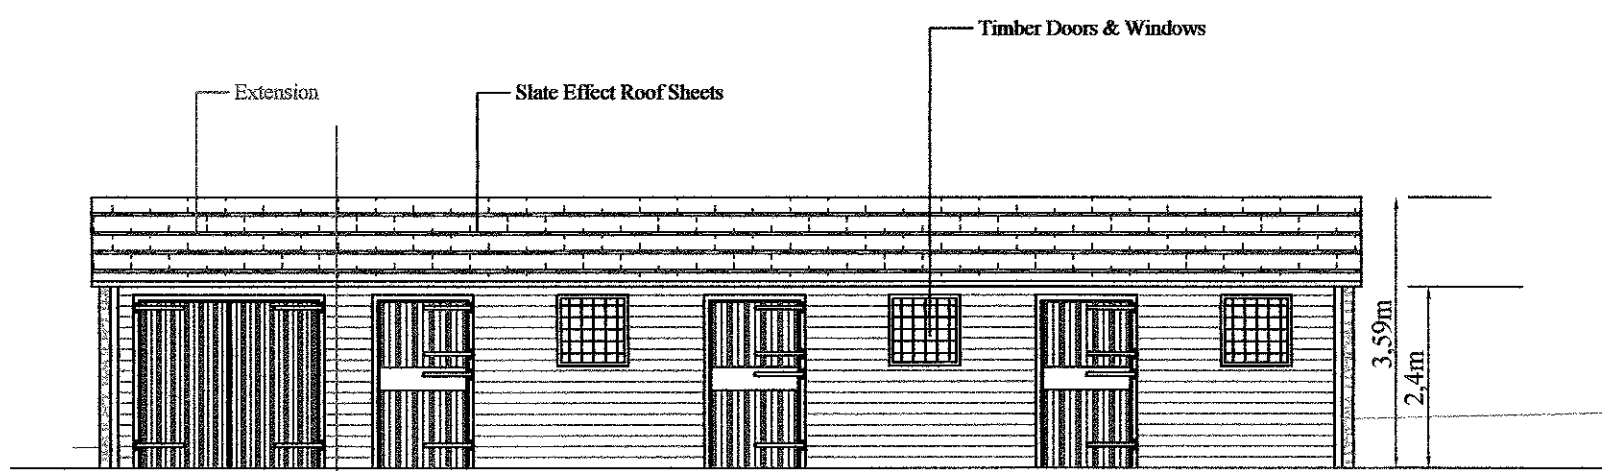


Front Elevation. (South)

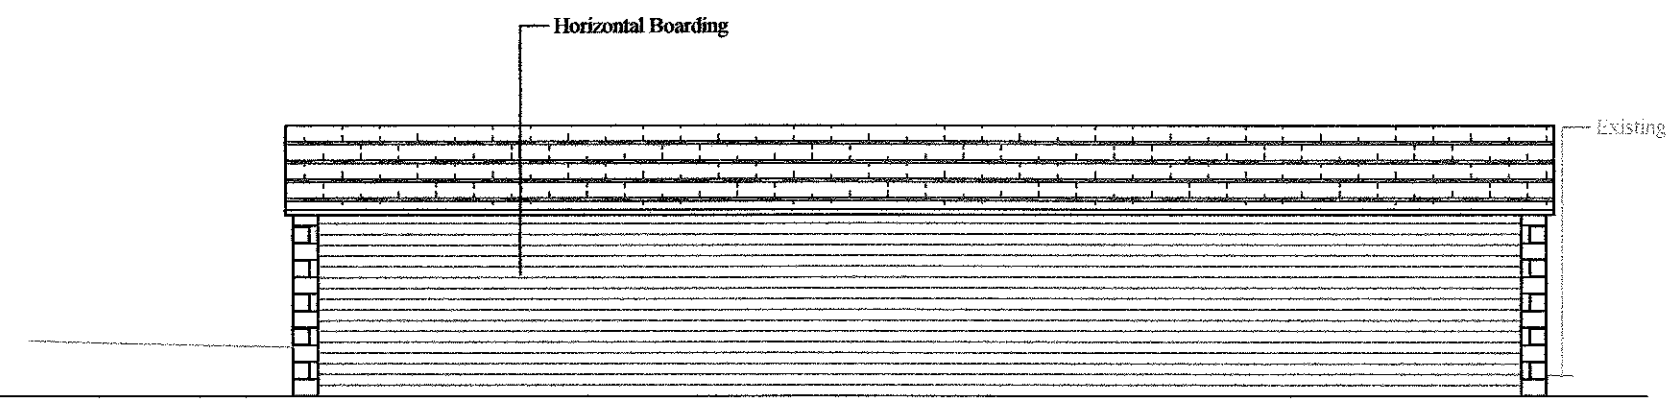

Rear Elevation. (North)

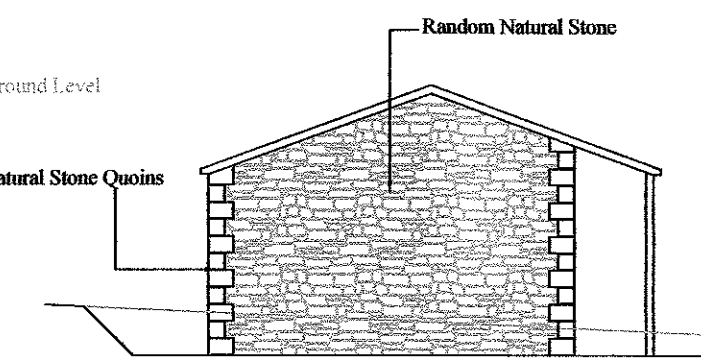


Side Elevation. (West)

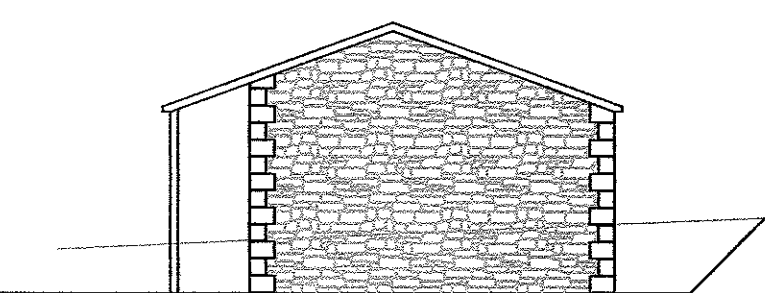


Side Elevation. (East)

SCALE = 1:100

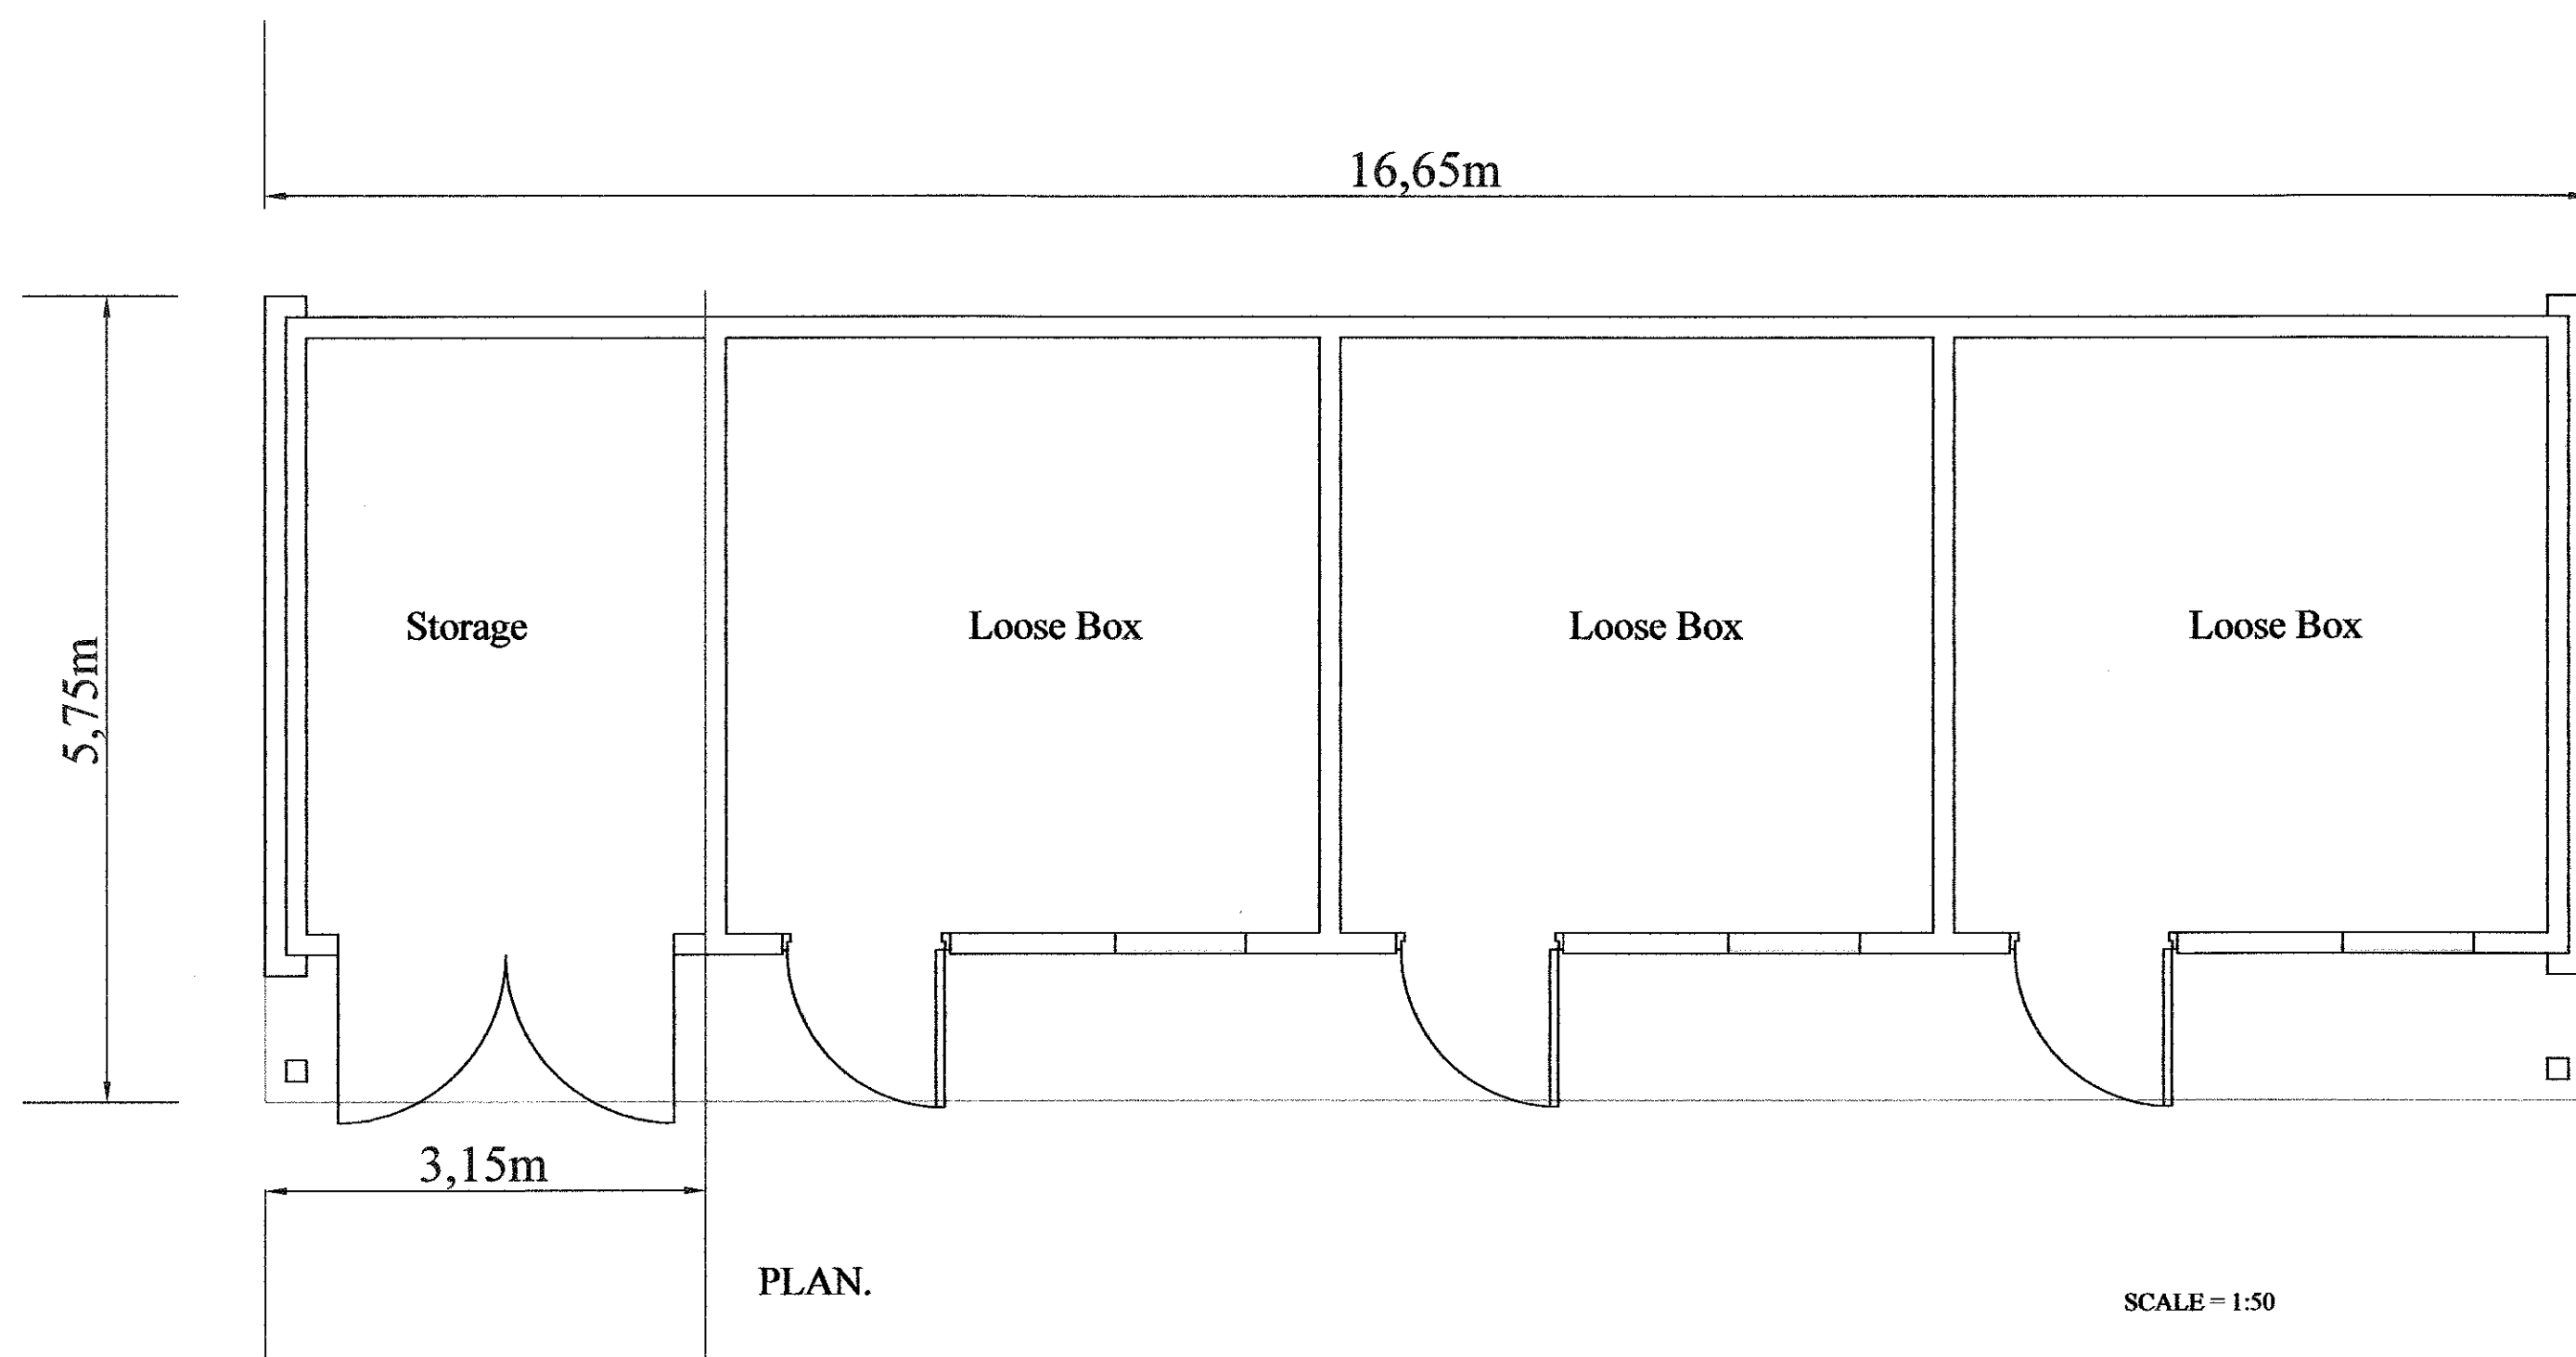

PLAN.

SCALE = 1:50

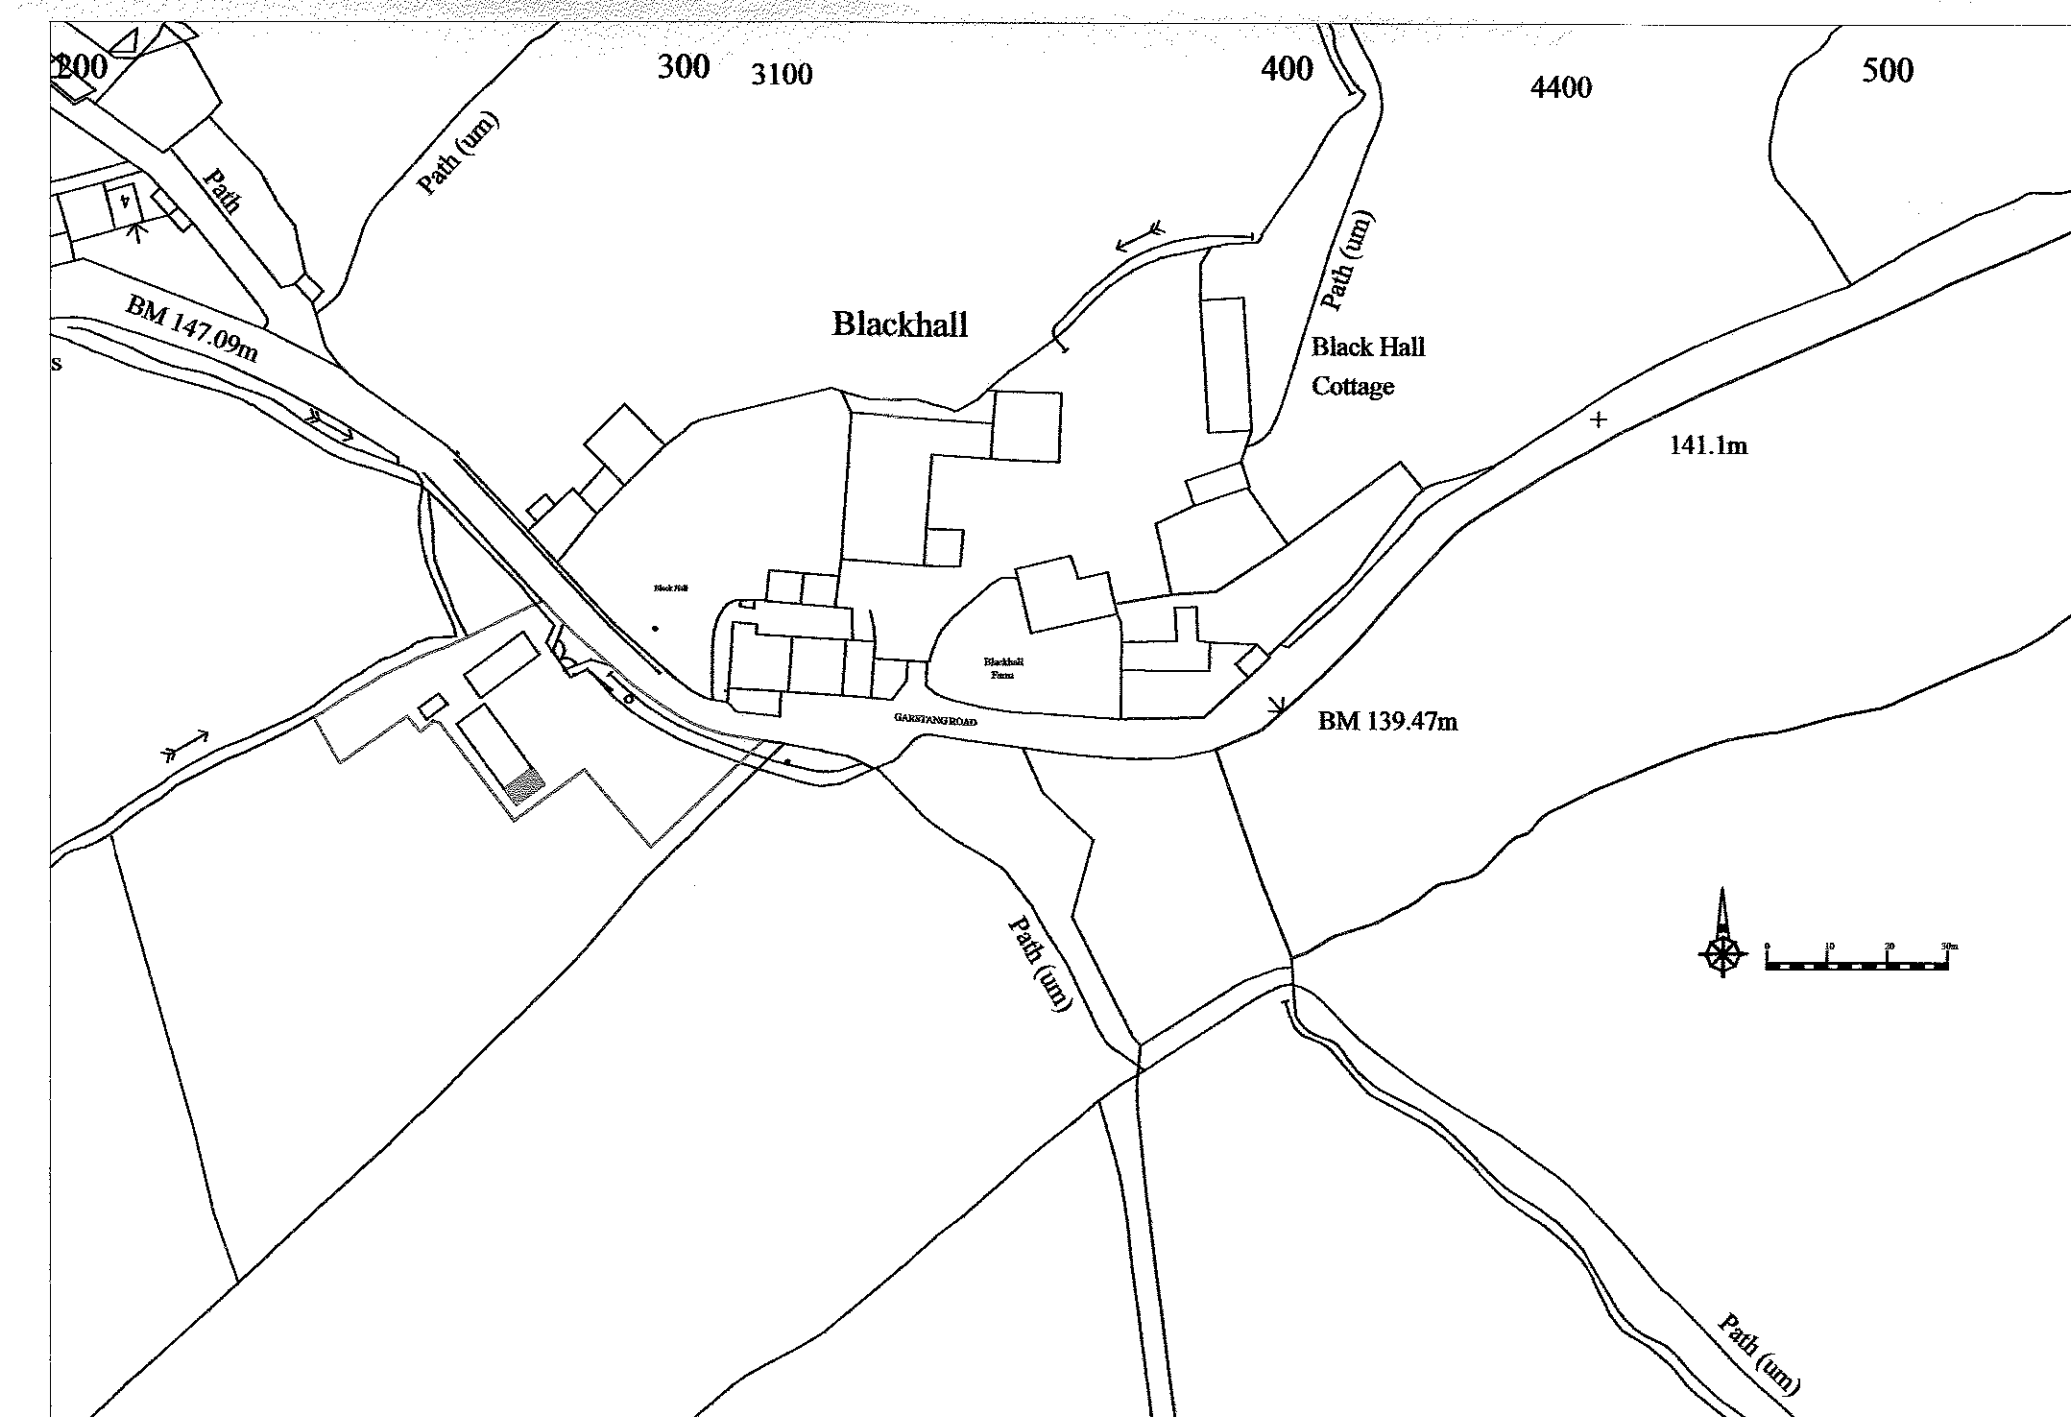

Location Plan

SCALE = 1:1250

| | | | |
|--|-----------------|-----------------------------------|-----------|
| J.HADFIELD. ENGINEERING,SURVEYING. | | | |
| Springs House, Chipping, Lancashire. PR3 2GQ. Tel 07740 929096. Fax 08708 362185 | | | |
| Clients Details, Mr & Mrs S. Wright. | | | |
| Project Details, PROPOSED STABLE BLOCK EXTENSION | | | |
| Project Address, LAND ADJACENT TO BLACKHALL BARNES GARSTANG Rd CHIPPING | | | |
| Project Number, 427/201 | Date, AUG/17 | Scale, 1:50 1:100 1:1250 | By, JH |
| DO NOT SCALE THIS DRAWING. CHECK ALL DIMENSIONS ON SITE | | | |
| <small>THIS DRAWING IS PROTECTED BY COPYRIGHT. IT MAY NOT BE REPRODUCED IN ANY FORM OR BY ANY MEANS FOR ANY PURPOSE, WITHOUT WRITTEN PERMISSION FROM LANDRAX, ENGINEERING SURVEYING.</small> | | | |